



CURVE DATA
 PI = 66+64.40
 $\Delta = 10^{\circ}43'57''$ L
 D = 2^{\circ}00'00"
 T = 269.10
 L = 536.62
 R = 2864.79
 PC = 63+95.29
 PT = 69+31.92

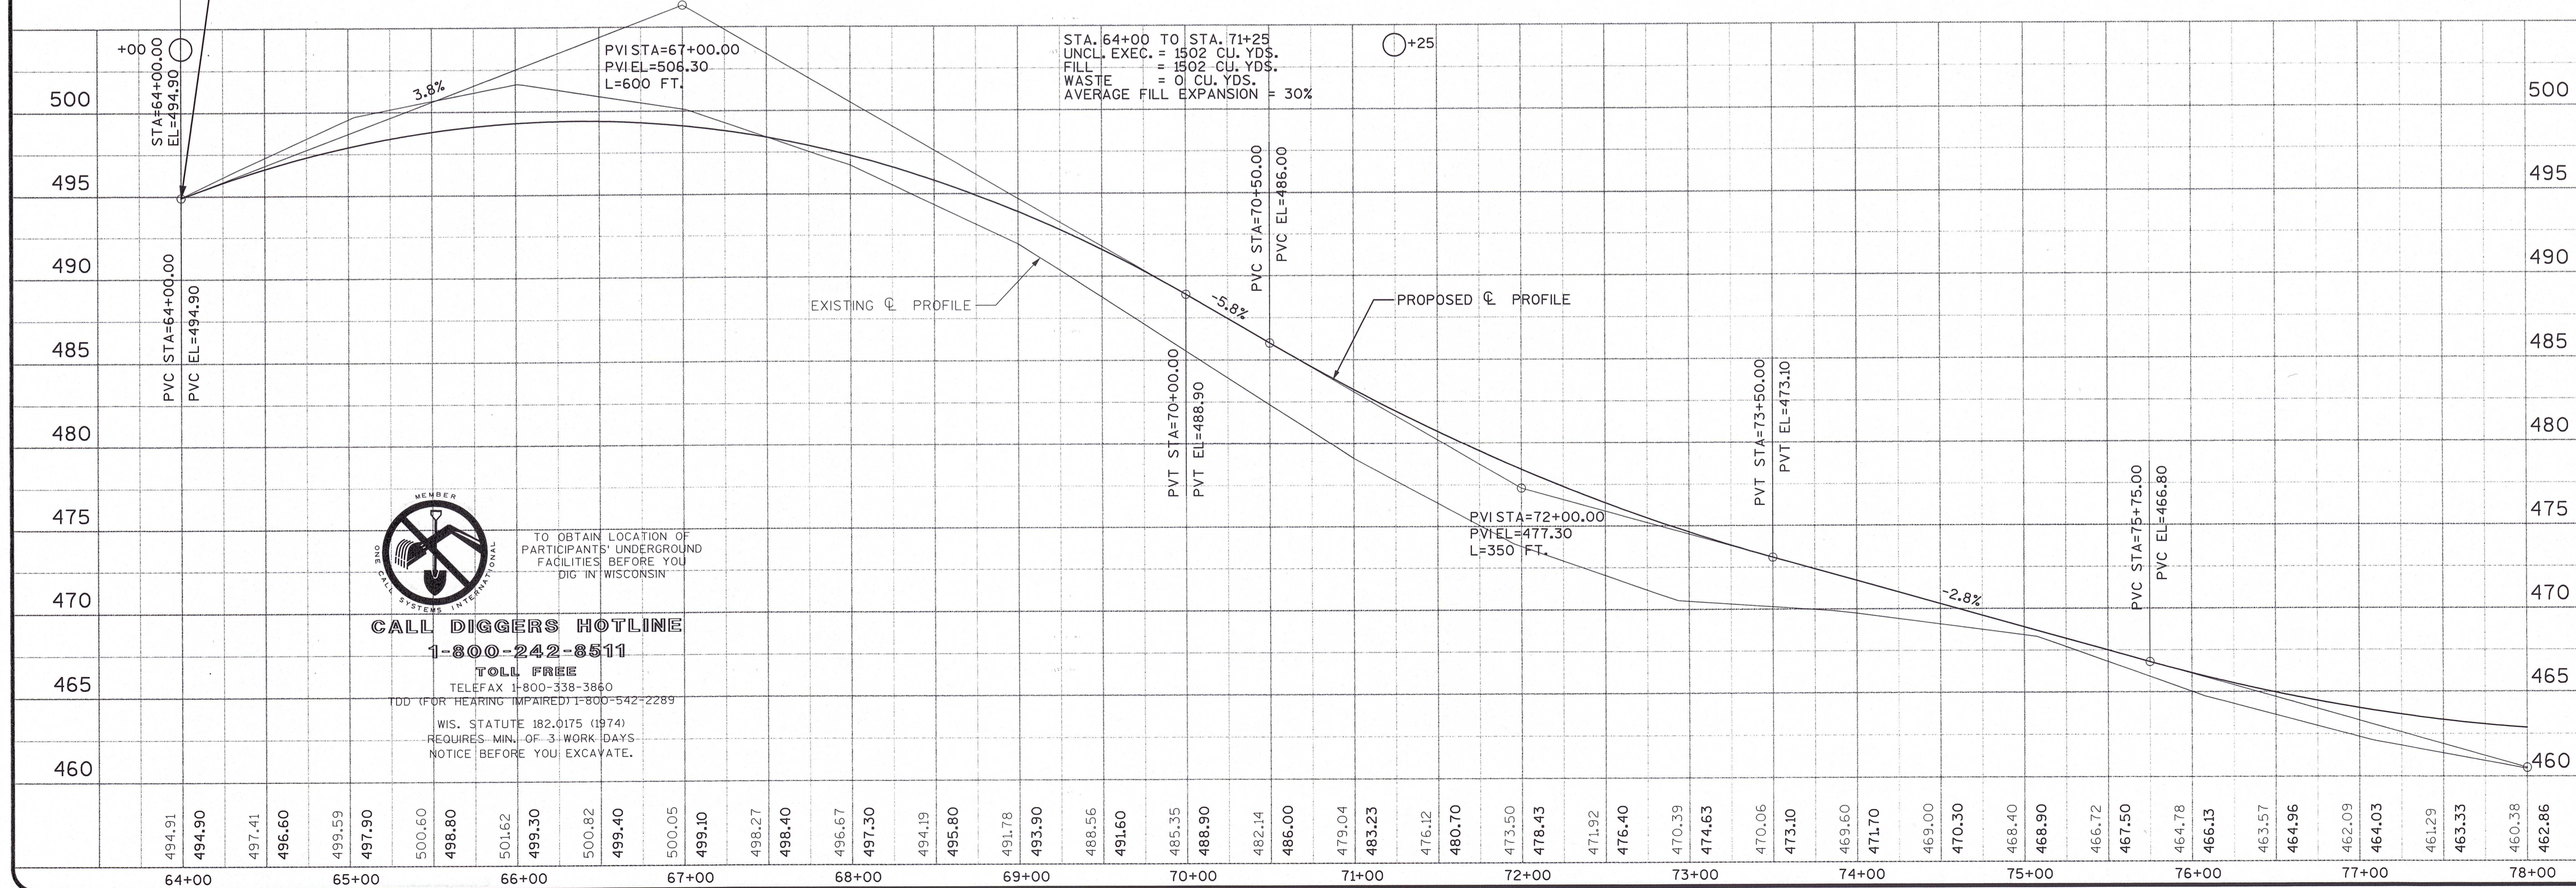

BENCHMARKS

BM. NO.	STATION	DESCRIPTION	ELEV.
1	64+92 50' RT.	ALUM. MON. 1/4 COR. SEC 18	500.27
2	73+32 68' RT.	60d NAIL IN 12" PINE	474.93

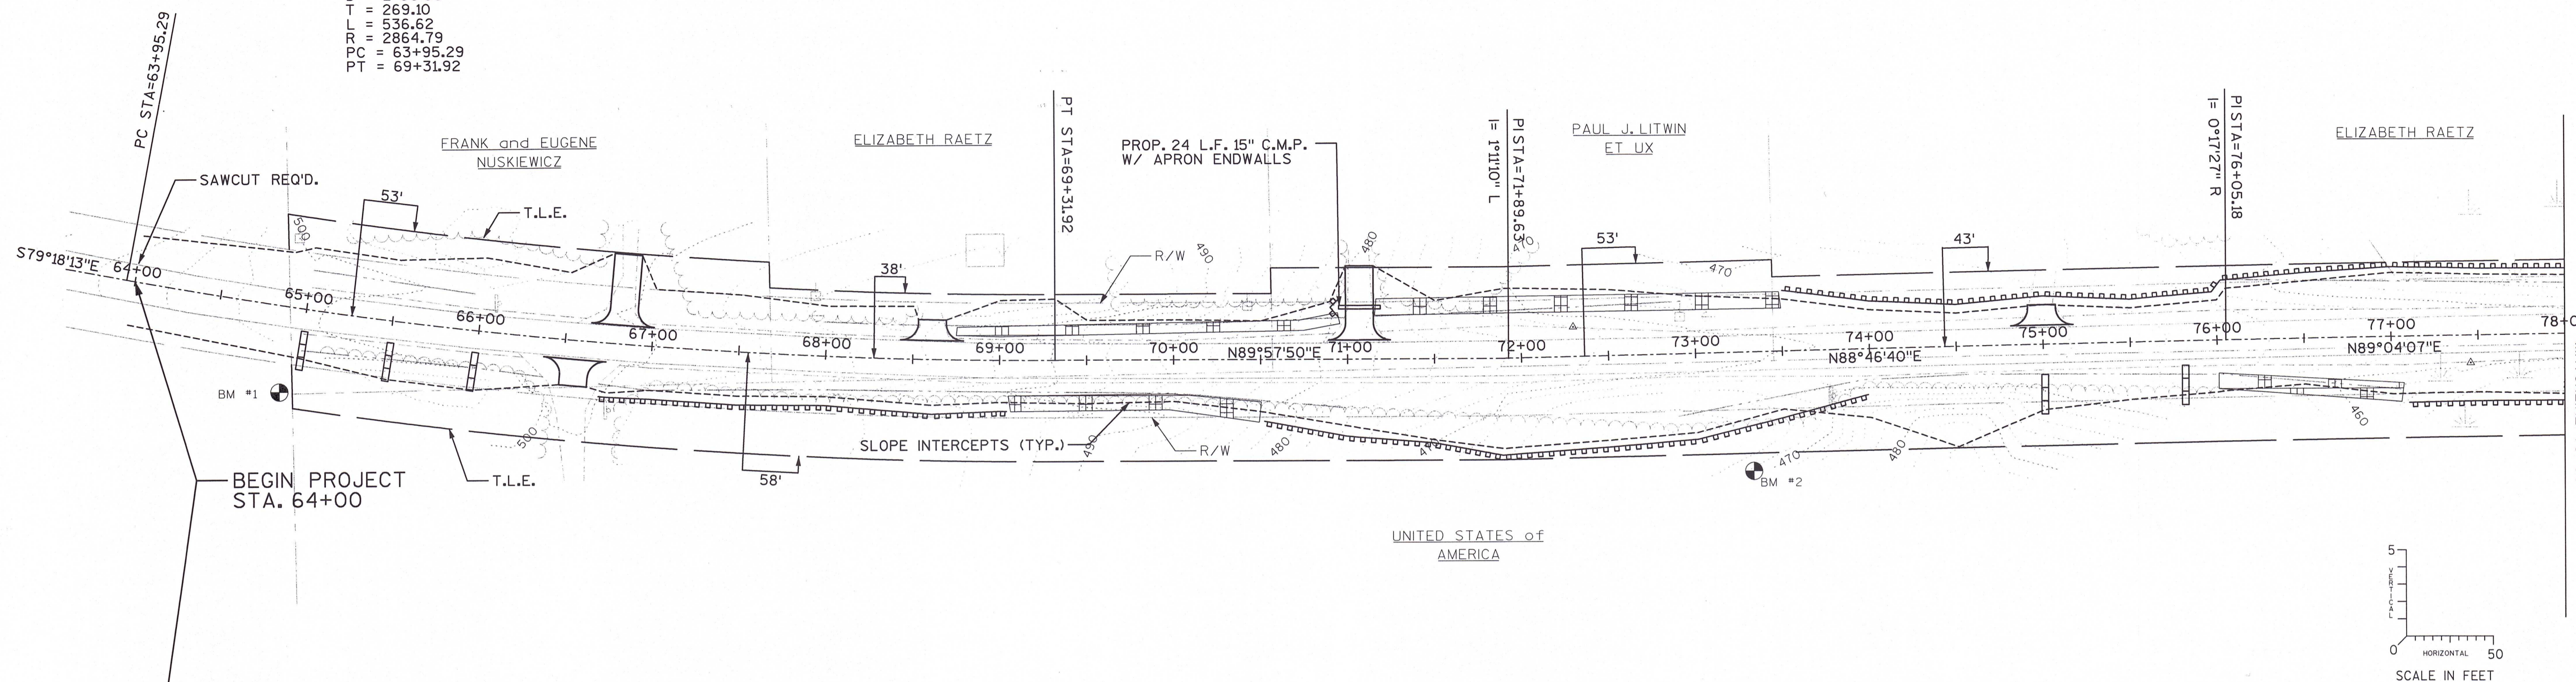

CALL DIGGERS HOTLINE
1-800-242-8511
 TOLL FREE
 TELEFAX 1-800-338-3860
 TDD (FOR HEARING IMPAIRED) 1-800-542-2289
 WIS. STATUTE 182.0175 (1974)
 REQUIRES MIN. OF 3 WORK DAYS
 NOTICE BEFORE YOU EXCAVATE.

MSA
 PROFESSIONAL SERVICES

TRANSPORTATION • MUNICIPAL • REMEDIATION
 DEVELOPMENT • ENVIRONMENTAL

BY: _____
 REVISION: _____
 DATE: _____
 NO. _____
 PROJECT NO.: 939656
 DATE: DEC. 1996
 SCALE: AS SHOWN
 F.B.I.: _____
 DRAWN BY: PJK
 CHECKED BY: CAD
 CAD FILE NO.: CPO100LDGN
 PLOT DATE: 12/09/96
 PLOT TIME: _____

PLAN AND PROFILE
 C.T.H. "T"
 STA. 64+00 TO 78+00
 FOREST COUNTY, WISCONSIN

FILE NO. _____
 SHEET 3 OF 15