


Forest County
Grid North

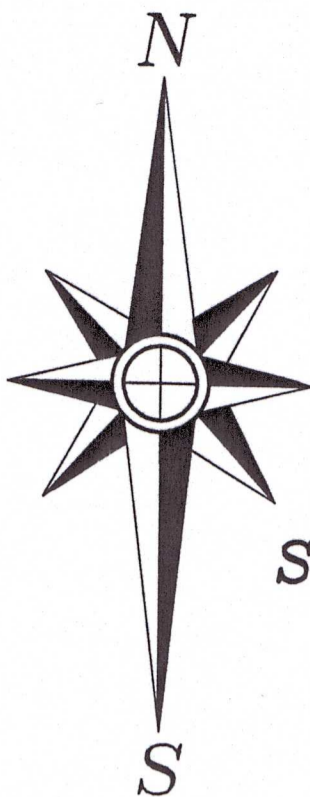

Lot 1 of Certified Survey
Map No. Vol Page
And Located in
Gov't. Lots 3 and 10
Section 33, T 40 N, R 12 E
Town of Hiles
Forest County, Wisconsin

Scale: 1" = 20'
0 5 10 20 40'

NOTE: Trees on the West 50 feet of Lot 1 are not shown.

Butternut Lake

Approximate Ordinary
High Water Mark
Elevation = 1688.64'

Top of Pipe
Elev. = 1695.3'

-1-
53,810 ± Sq. Ft.
1.24 ± Acres

N 79°31'26"W 236.96'

underground frontier phone line goes down the North side of the road.

30' Wide Private Easement Road & Utility Easement

Appleton

Lodge

Road

Bench Mark
Spike in 12" Maple
Elev. = 1709.22'

N 53°45'00"W 46.35'

N 76°39'00"W 102.10'

N 174.1'

N 70°55'57"W 224.02'

underground power line
10' Wide Utility Easement

N 71°27'16"W 192.84'

N 171.3'

N 171.3'

N 70°55'57"W 224.02'

N 83°51'10"W 50.42'

N 63°43'57"W 36.25'

A = 115.44' R = 385.00'


N 06°25'28"E 70.64'

N 06°25'28"E 70.64'

-Legend-

- 1" IRON PIPE FOUND IN PLACE
- 1" IRON PIPE SET
- × ELEVATION SHOT
- () BEARING AND DISTANCE OF RECORD

FOREST CO SURVEYOR
FILE # 401233-20201207
DATE 07/05/2024 BY SA

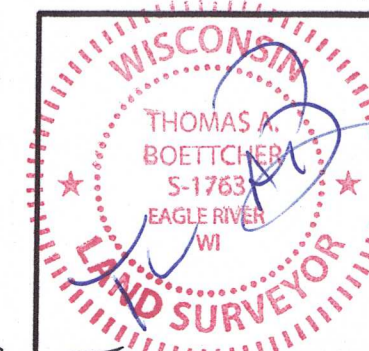

Topographic Site Plan For
Andrew Larson
701 Hawthorn Avenue
Boulder, CO 80304

SCALE: 1" = 20' DATE: 12/7/2020 DWN. BY: TAB
Drawing No. **Eagle Landmark Surveying Inc.**
E4572-1 5035 Hwy. 70 West, Eagle River, WI 54521
P&F (715)479-9810 survey@eaglelandmark.com

30-40-12

16-1306