


PLAT OF SURVEY

THE E 1/2 OF THE NE 1/4, SECTION 21
& PART OF THE SE 1/4 OF THE SE 1/4, SECTION 16,
ALL IN T35N, R15E,
TOWN OF BLACKWELL, FOREST COUNTY, WISCONSIN

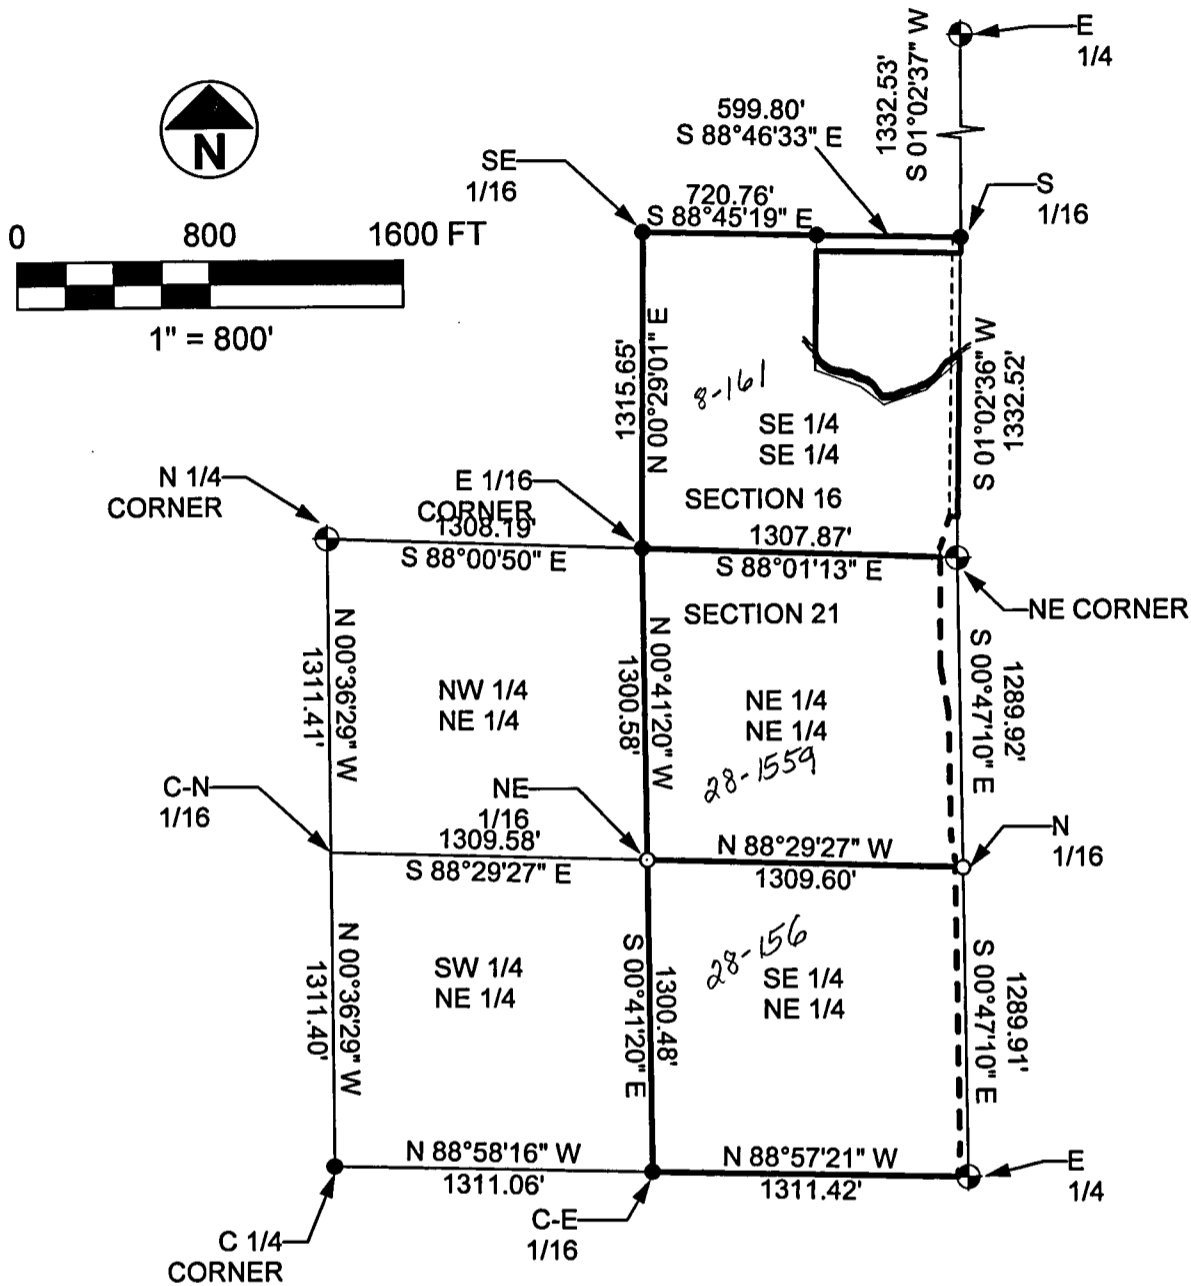

LEGEND:

- ⊕ GOVERNMENT CORNER
- SET 1" PIPE WITH SURVEY CAP
- FOUND CORNER AS NOTED
- (T) = TOTAL DISTANCE
- FD = FOUND
- (R1) = RECORD, USFS PLAT OF SURVEY, 1991
- (R2) = RECORD, USFS PLAT OF SURVEY, 1993
- (R3) = RECORD, 2002 TREML S-2197 SURVEY
- (R4) = RECORD 2003 AYRES R/W SURVEY

I HEREBY CERTIFY ON BEHALF OF MOUNTAIN ENGINEERING, INC. THAT THIS SURVEY AND THE ABOVE MAP WERE MADE IN ACCORDANCE WITH THE ACCEPTABLE PROFESSIONAL STANDARDS IN ACCORDANCE WITH APPLICABLE SECTIONS OF CHAPTER AE-7 OF WISCONSIN ADMINISTRATION CODE AND THAT THE INFORMATION CONTAINED THEREON IS, TO THE BEST OF MY KNOWLEDGE, INFORMATION AND BELIEF, A TRUE AND ACCURATE REPRESENTATION THEREOF.

Zachary J. Stevens
ZACHARY J. STEVENS, RLS 2467-008

9334-02-00

**MOUNTAIN ENGINEERING, INC.
AND SURVEYING**

N2960 North US Hwy. 2
Iron Mountain, Michigan 49801
Phone 906-779-5762 Fax 906-779-5789
Email mtnengineering@chartermi.net

PREPARED FOR:

FOREST COUNTY POTAWATOMI
PO BOX 340
CRANDON, WI 54520

DATE:

MARCH 04, 2013

BEARING BASIS:

GPS GRID AZIMUTH

JOB NAME:


FCP OUELLETTE

PAGE 1 OF 3

THE OWNER AGREES TO INDEMNIFY AND HOLD MOUNTAIN ENGINEERING, INC. HARMLESS FROM ANY DAMAGE, LIABILITY OR COST, INCLUDING ATTORNEY'S FEES AND COST OF DEFENSE ARISING FROM ANY CHANGES OR ALTERATIONS MADE BY ANYONE OTHER THAN MOUNTAIN ENGINEERING, INC., OR FROM ANY REUSE OF THE DRAWINGS AND DATA WITHOUT THE PRIOR WRITTEN CONSENT OF MOUNTAIN ENGINEERING, INC.

PLAT OF SURVEY

THE E 1/2 OF THE NE 1/4, SECTION 21
& PART OF THE SE 1/4 OF THE SE 1/4, SECTION 16,
ALL IN T35N, R15E,
TOWN OF BLACKWELL, FOREST COUNTY, WISCONSIN

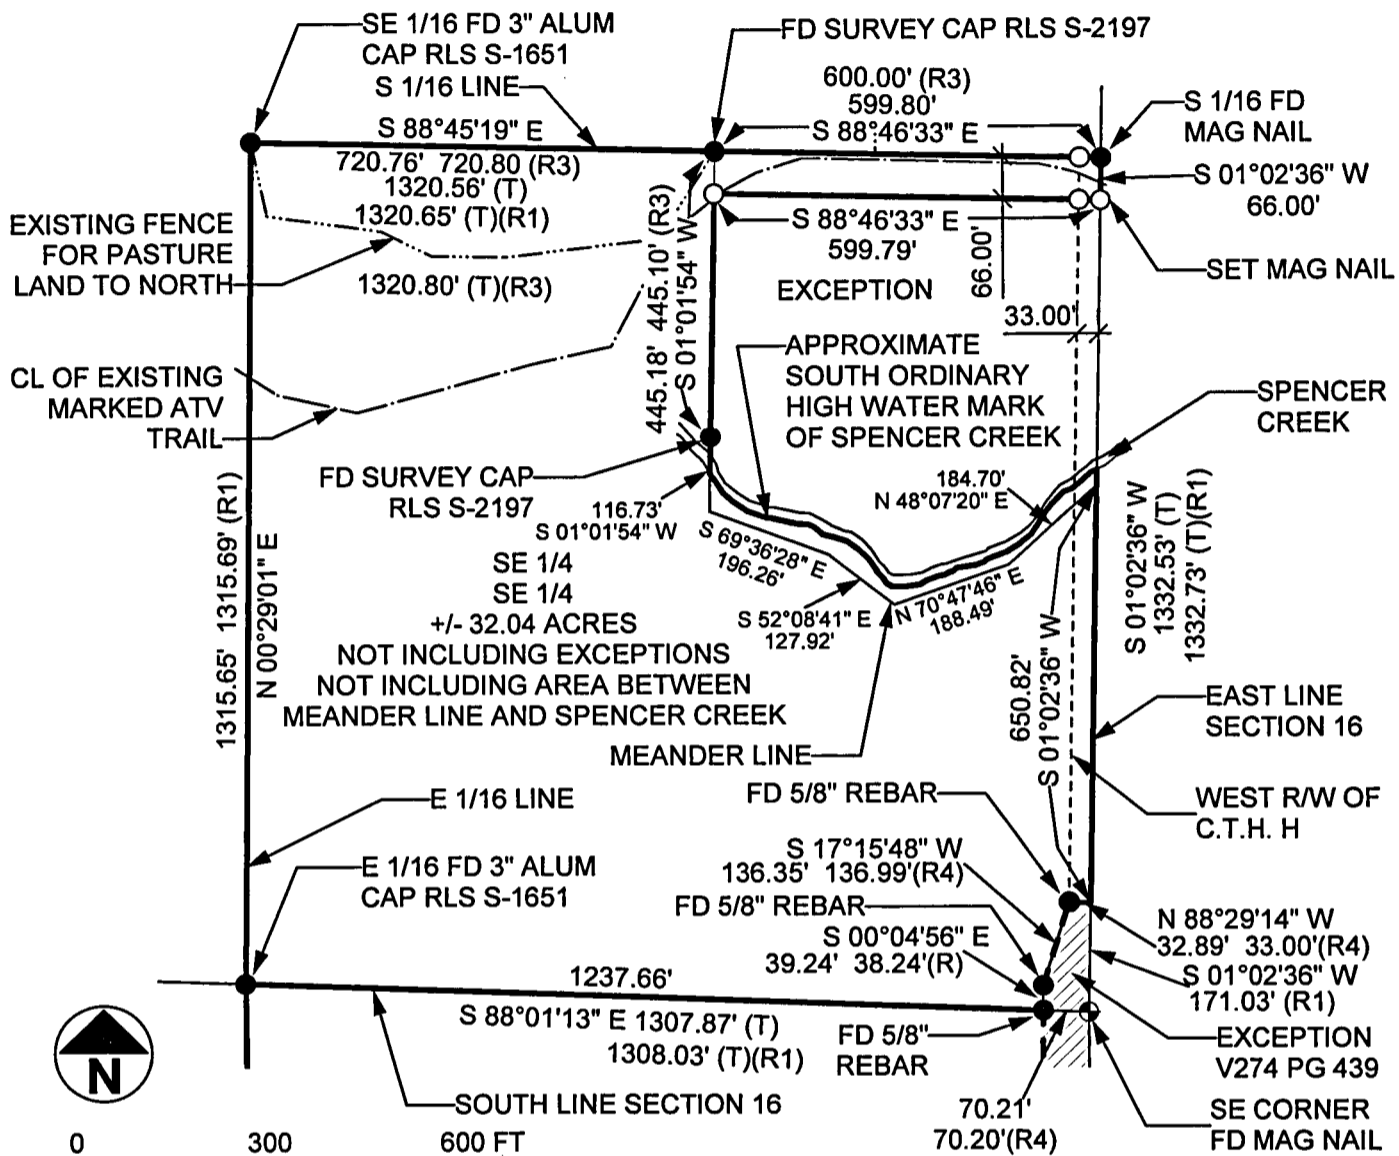

SCALE 1" = 300'

I HEREBY CERTIFY ON BEHALF OF MOUNTAIN ENGINEERING, INC. THAT SAID SURVEY AND THE ABOVE MAP WERE MADE IN ACCORDANCE WITH THE ACCEPTABLE PROFESSIONAL STANDARDS IN ACCORDANCE WITH APPLICABLE SECTIONS OF CHAPTER AE-7 OF WISCONSIN ADMINISTRATIVE CODE AND THAT THE INFORMATION CONTAINED THEREON IS, TO THE BEST OF MY KNOWLEDGE, INFORMATION AND BELIEF, A TRUE AND ACCURATE REPRESENTATION THEREOF.



ZACHARY J. STEVENS, RLS 2467-008

LEGEND:

- ⊕ GOVERNMENT CORNER
 - SET 1" PIPE WITH SURVEY CAP
 - FOUND CORNER AS NOTED
 - (T) = TOTAL DISTANCE
 - FD = FOUND
 - (R1) = RECORD, USFS PLAT OF SURVEY, 1991
 - (R2) = RECORD, USFS PLAT OF SURVEY, 1993
 - (R3) = RECORD, 2002 TREML S-2197 SURVEY
 - (R4) = RECORD 2003 AYRES R/W SURVEY
- 9334-02-00

MOUNTAIN ENGINEERING, INC. AND SURVEYING

N2960 North US Hwy. 2
Iron Mountain, Michigan 49801
Phone 906-779-5762 Fax 906-779-5789
Email mtnengineering@chartermi.net

PREPARED FOR:

FOREST COUNTY POTAWATOMI
PO BOX 340
CRANDON, WI 54520

DATE:
MARCH 04, 2013

BEARING BASIS:
GPS GRID AZIMUTH


JOB NAME:
FCP OUELLETTE

PAGE 2 OF 3

THE OWNER AGREES TO INDEMNIFY AND HOLD MOUNTAIN ENGINEERING, INC. HARMLESS FROM ANY DAMAGE, LIABILITY OR COST, INCLUDING ATTORNEY'S FEES AND COST OF DEFENSE ARISING FROM ANY CHANGES OR ALTERATIONS MADE BY ANYONE OTHER THAN MOUNTAIN ENGINEERING, INC., OR FROM ANY REUSE OF THE DRAWINGS AND DATA WITHOUT THE PRIOR WRITTEN CONSENT OF MOUNTAIN ENGINEERING, INC.

PLAT OF SURVEY

THE E 1/2 OF THE NE 1/4, SECTION 21
 & PART OF THE SE 1/4 OF THE SE 1/4, SECTION 16,
 ALL IN T35N, R15E,
 TOWN OF BLACKWELL, FOREST COUNTY, WISCONSIN

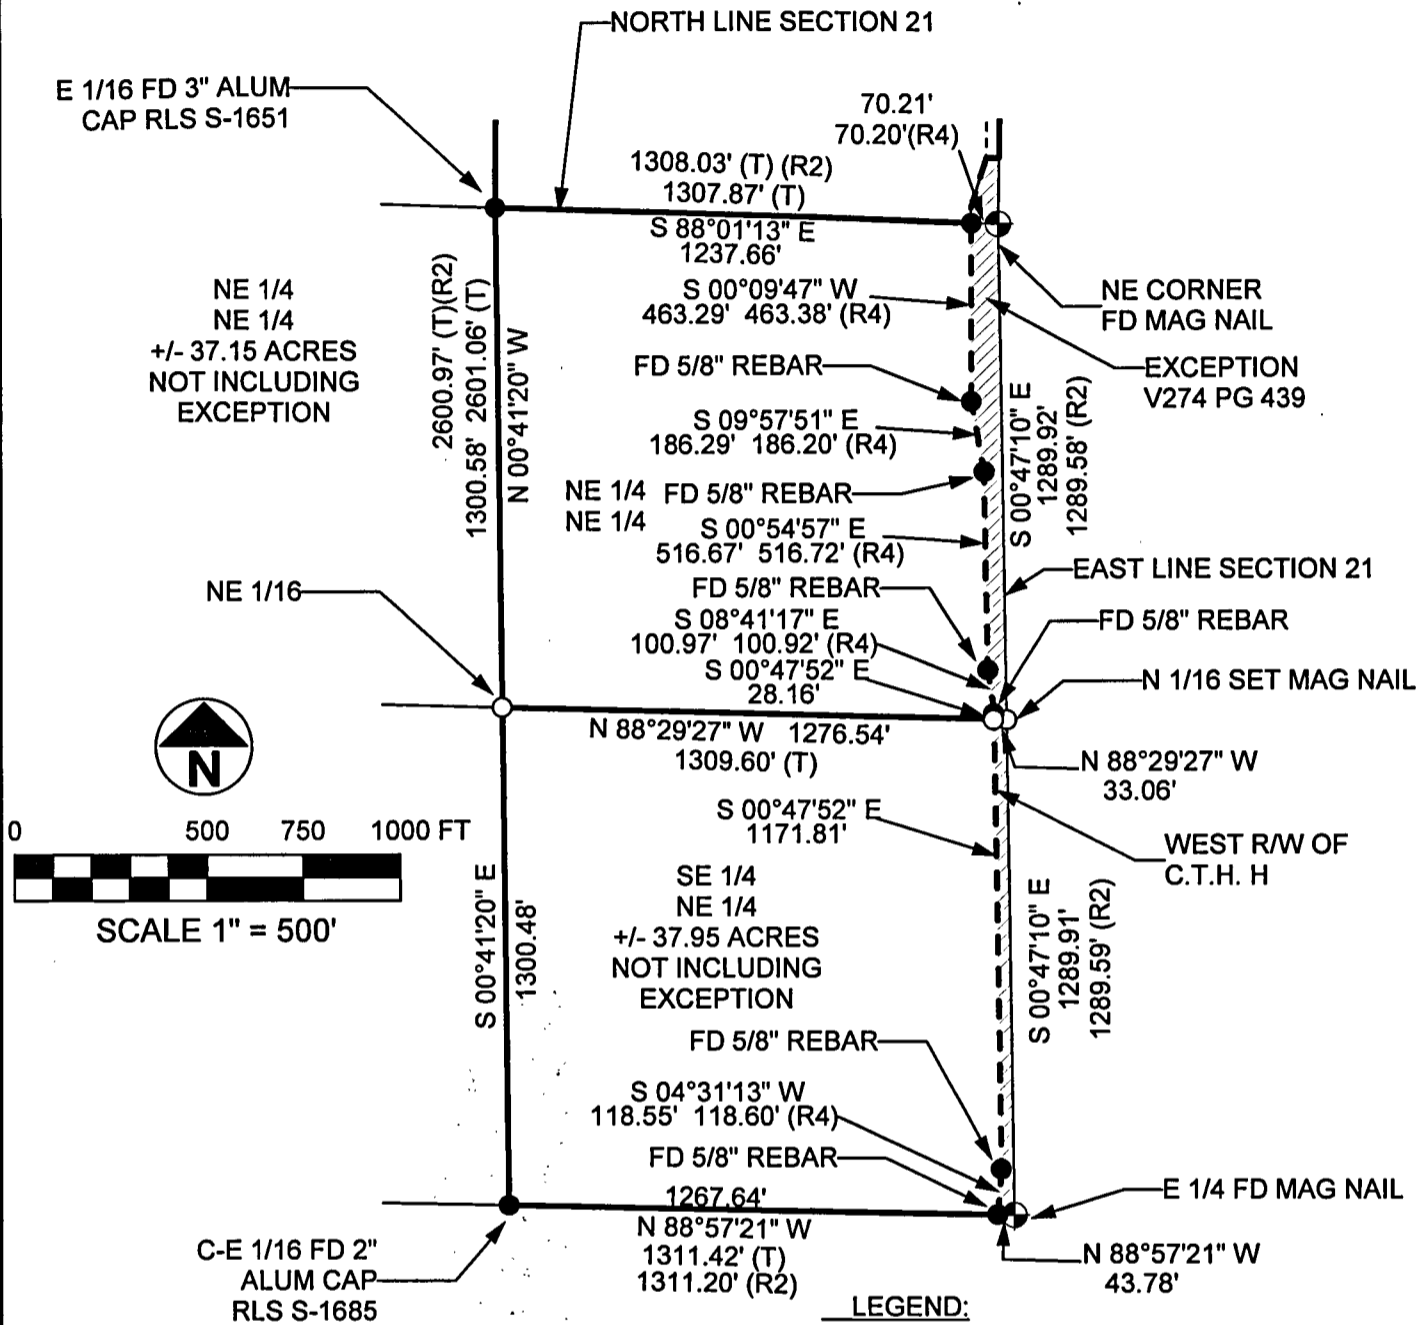

LEGEND:

- ⊕ GOVERNMENT CORNER
 - SET 1" PIPE WITH SURVEY CAP
 - FOUND CORNER AS NOTED
 - (T) = TOTAL DISTANCE
 - FD = FOUND
 - (R1) = RECORD, USFS PLAT OF SURVEY, 1991
 - (R2) = RECORD, USFS PLAT OF SURVEY, 1993
 - (R3) = RECORD, 2002 TREML S-2197 SURVEY
 - (R4) = RECORD 2003 AYRES RW SURVEY
- 9334-02-00

I HEREBY CERTIFY ON BEHALF OF MOUNTAIN ENGINEERING, INC. THAT SAID SURVEY AND THE ABOVE MAP WERE MADE IN ACCORDANCE WITH THE ACCEPTABLE PROFESSIONAL STANDARDS IN ACCORDANCE WITH APPLICABLE SECTIONS OF CHAPTER AE-7 OF WISCONSIN ADMINISTRATIVE CODE AND THAT THE INFORMATION CONTAINED THEREON IS, TO THE BEST OF MY KNOWLEDGE, INFORMATION AND BELIEF, A TRUE AND ACCURATE REPRESENTATION THEREOF.

Zachary J. Stevens
 ZACHARY J. STEVENS, RLS 2467-008

<p>MOUNTAIN ENGINEERING, INC. AND SURVEYING N2960 North US Hwy. 2 Iron Mountain, Michigan 49801 Phone 906-779-5762 Fax 906-779-5789 Email mtengineering@chartermi.net</p>		<p>PREPARED FOR: FOREST COUNTY POTAWATOMI PO BOX 340 CRANDON, WI 54520</p>	
DATE: MARCH 04, 2013	BEARING BASIS: GPS GRID AZIMUTH	JOB NAME: FCP OUELLETTE	PAGE 3 OF 3
<p>THE OWNER AGREES TO INDEMNIFY AND HOLD MOUNTAIN ENGINEERING, INC. HARMLESS FROM ANY DAMAGE, LIABILITY OR COST, INCLUDING ATTORNEY'S FEES AND COST OF DEFENSE ARISING FROM ANY CHANGES OR ALTERATIONS MADE BY ANYONE OTHER THAN MOUNTAIN ENGINEERING, INC., OR FROM ANY REUSE OF THE DRAWINGS AND DATA WITHOUT THE PRIOR WRITTEN CONSENT OF MOUNTAIN ENGINEERING, INC.</p>			