

CONVENTIONAL SIGNS AND ABBREVIATIONS

AC.	ACRE	RD.	QUARTER LINE
AC. REM.	ACRES REMAINING	REST.	ROAD
AH.	AHEAD	Rt.	RESTAURANT
BK.	BACK	R.	RIGHT
BLDG.	BUILDING	R.	RANGE
TYPE	BUILDING	R.	RADIUS
B.	BUSHES	R.D.E.	RESTRICTED DEVELOPMENT EASEMENT
C.	BARN	R/W	RIGHT OF WAY
C.	CABIN	●	R/W MONUMENT (TYPE 2)
C.S.M.	CERTIFIED SURVEY MAP	○	R/W POINT (TYPE 2 MONUMENT)
C.T.H.	COUNTY TRUNK HIGHWAY	— — — — —	SECTION LINE
C/L	CENTERLINE	○ M.H. (TYPE)	SILO, MANHOLE, VENT, SEPTIC VENT, WELL, ETC.
— ○ —	C/L MONUMENT (P.K. OR I. PIN)	— — — — —	SIXTEENTH LINE
D.	DEGREE OF CURVE	— — — — —	SLOPE INTERCEPTS
DOC. #	RECORDED DOCUMENT NUMBER	— — — — —	STATION
ETAL	AND OTHERS	STA.	SHED
— — — — —	EXISTING R/W LINE	S.	SQUARE FEET
— X — X —	FENCE	S.F.	STATE TRUNK HIGHWAY
F.E.	FIELD ENTRANCE	S.T.H.	TANK
FD.	FOUND	T	TAVERN
GN	GRID NORTH	TAV.	TELEPHONE PEDESTAL
G.	GARAGE	☒	TEMPORARY
H.	HOUSE	TEMP.	TOWN OR RANGE LINES
Lt.	LEFT	— — — — —	(DECIDUOUS)
L.	LENGTH OF CURVE	☼	TREES (CONIFEROUS)
L.C.	LAND CONTRACT	☼	
L.C.	LONG CHORD OF CURVE	T.	TOWN
L.C.B.	LONG CHORD BEARING	T.L.E.	TEMPORARY LIMITED EASEMENT
MI.	MILE	— — — — —	UNDERGROUND FACILITY (GAS, TELEPHONE, ELECTRIC, ETC.)
— — — — —	NEW R/W LINE	— — — — —	UTILITY POLE
P.L.	PROPERTY LINE	(TYPE)	VOLUME
P.	PAGE	☐	WISCONSIN
P.C.	POINT OF CURVATURE	V.	WOODS
P.C.C.	POINT OF COMPOUND CURVATURE	WIS.	
P.E.	PRIVATE ENTRANCE	— — — — —	
P.I.	POINT OF INTERSECTION		
P.L.E.	PERMANENT LIMITED EASEMENT		
P.O.L.	POINT ON LINE		
P.T.	POINT OF TANGENCY		
P.O.C.	POINT ON CURVE		

NOTES

COORDINATES AND BEARINGS ON THIS PLAT ARE ORIENTED TO THE WISCONSIN COORDINATE SYSTEM CENTRAL ZONE. ALL PLAT DISTANCES ARE GROUND LENGTH AND MAY BE CONVERTED TO GRID LENGTH BY MULTIPLYING THE DISTANCE BY THE GRID FACTOR PROVIDED ON THE DETAIL SHEETS.

RIGHT OF WAY MONUMENTS ARE TYPE 2 AND ARE PLACED PRIOR TO OR AT THE TIME OF LAND TITLE TRANSFER.

RIGHT OF WAY BOUNDARIES ARE DEFINED WITH COURSES OF THE PERIMETER OF THE HIGHWAY LANDS REFERENCED TO THE U.S. PUBLIC LAND SURVEY OR OTHER SURVEYS OF PUBLIC RECORD.

NOTE: BY WAIVER, DATED AUGUST 17, 1992, SIGNED BY MR. ALLEN J. PETERSON, REPRESENTING THE WISCONSIN DEPARTMENT OF TRANSPORTATION, AND JAMES FRONSOE, R.L.S., REPRESENTING WILBUR SMITH ASSOCIATES, IT IS AGREED THAT THE RIGHT OF WAY BOUNDARIES WILL BE MONUMENTED BY THE DEPARTMENT OF TRANSPORTATION STAFF, OR THE AGENTS THEREOF, AT A LATER DATE.

RECORD # _____
 LANGLADE COUNTY SURVEYORS OFFICE
 DATE FILED: _____ BY: _____


R/W PROJECT NUMBER 9155-10-24	SHEET NUMBER 4.0	TOTAL SHEETS 10
FEDERAL PROJECT NUMBER		
PLAT OF RIGHT OF WAY REQUIRED FOR S.T.H. 64 - MOLE LAKE SYLVAN ACRES RD. - PICKEREL		
S.T.H. 55		LANGLADE COUNTY

END RELOCATION ORDER
 PROJECT 9155-10-24
 STA. 876+65.86

X 2,280,921.25
 Y 555,879.24
 WHICH IS LOCATED 1448.58 FEET
 NORTH OF AND 468.09 FEET WEST
 OF THE S.E. CORNER OF SECTION
 7, T. 33 N., R. 13 E.

BEGIN RELOCATION ORDER
 PROJECT 9155-10-24
 STA. 737+54.00 = STA. 147+50.00
 PROJECT 9155-10-21

X 2,291,057.09
 Y 550,177.93
 WHICH IS LOCATED 560.33 FEET
 NORTH OF AND 703.23 FEET WEST
 OF THE S.E. CORNER OF SECTION
 16, T. 33 N., R. 13 E.

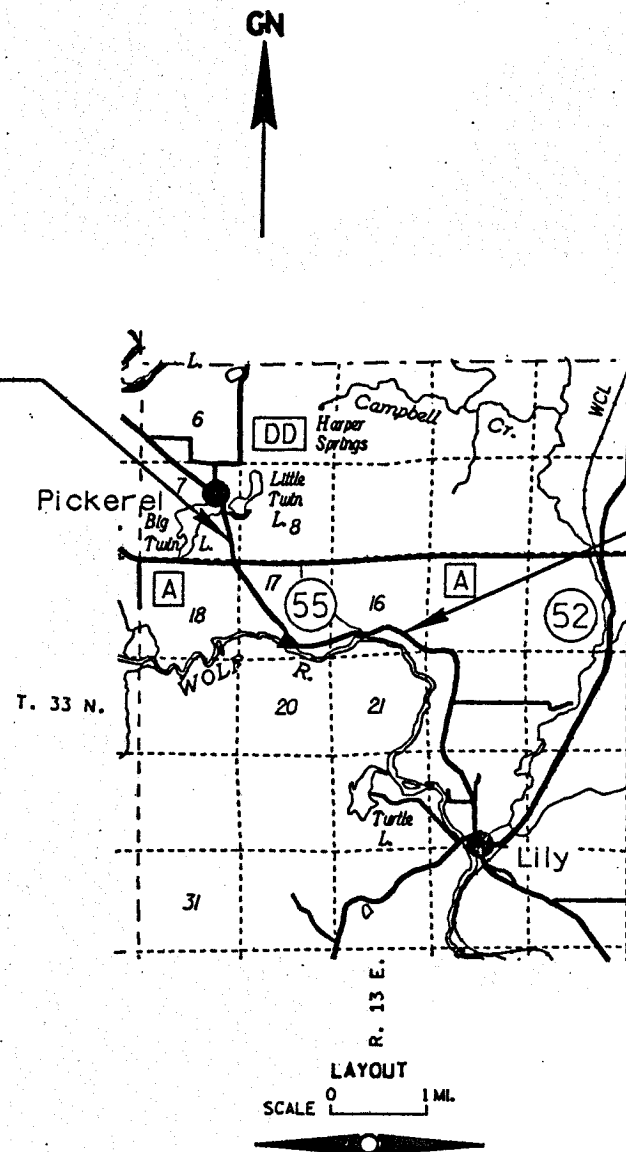

TOTAL NET LENGTH OF CENTERLINE = 2.635 MI.

ORIGINAL PLANS PREPARED BY
 WILBUR SMITH ASSOCIATES
 RLS SEAL AFFIXED
 JOEL A. DERMID, JR.
 10-11-94
 WISCONSIN TEMPORARY PERMIT #167104

REVISION DATE
5-1-96 N.C.
8-8-96 N.C.
11-18-96 N.C.
2-10-97 N.C.
11-20-98 N.C.
12-04-00 N.C.

STATE OF WISCONSIN
 DEPARTMENT OF TRANSPORTATION
 APPROVED:
 DATE: 12/16/95
 Harry E. Harby
 DISTRICT DIRECTOR

RECORD # 20140
 LANGLADE COUNTY SURVEYORS OFFICE
 DATE FILED: 5/22/01 BY: D. Purdy

SCHEDULE OF LANDS & INTERESTS REQUIRED

AREAS SHOWN IN THE TOTAL ACRES COLUMN MAY BE APPROXIMATE AND ARE DERIVED FROM TAX ROLLS OR OTHER AVAILABLE SOURCES AND MAY NOT INCLUDE LANDS OF THE OWNER WHICH ARE NOT CONTIGUOUS TO THE AREA TO BE ACQUIRED.

REVISION DATE
5-1-96
8-8-96
11-18-96
2-10-97
11-20-98
12-4-00

ROUTE COUNTY DATE
S.T.H. 55 LANGLADE 12-16-94


R/W PROJECT NUMBER 9155-10-24	SHEET NUMBER 4J
FEDERAL PROJECT NUMBER	

PARCEL	SHEET NUMBER	OWNER	INTEREST REQUIRED	TOTAL ACRES	R/W REQUIRED			TOTAL ACRES REMAINING	T.L.E. ACRES
					NEW	EXISTING	TOTAL		
1	4.3 & 4.4	STATE OF WISCONSIN DNR	FEE & TLE	42.6	1.89	1.82	3.71	38.9	0.15
2	4.3	ANDREW WIELUNSKI, ALLYSON WIELUNSKI AND DOUGLAS WIELUNSKI	FEE	60	0.69	1.20	1.89	58.1	--
3	4.3	LINDA LOU PERRY & JANET K. CRANE	FEE & TLE	2.19	0.13	0.19	0.32	1.9	0.02
4	4.3	VICTOR S. & SHARON KRZYZANSKI	FEE & TLE	31.0	0.13	1.20	1.33	29.67	0.04
5	4.3	GLENN DAWSON, JR.	TLE	1.13	0.0	0.00	0.00	1.13	0.04
6	4.4	VIOLA E. WOHLFERD	FEE	1.05	0.04	0.00	0.04	1.01	--
7	4.4	THOMAS D. WIENSCH & CHERYL L. CAMPBELL	FEE & TLE	18.85	0.90	0.00	0.90	17.95	0.04
10	4.4	THERESA MCCOY, ELLEN FOLLETT & BARBARA CLARK	FEE	57.5	1.26	0.00	1.26	56.24	--
11	4.4 & 4.5	FLOYD L. & NILA M. GETCHELL	FEE & TLE	170.5	4.14	6.86	11.00	159.5	0.08
12	4.5	TOWN OF LANGLADE & STATE OF WISCONSIN DOT	FEE & TLE	9.5	0.79	0.83	1.62	7.88	0.04
13	4.5	TOWN OF LANGLADE	FEE	6	0.52	0.40	0.92	5.08	--
16	4.6, 4.7 & 4.8	MIHALKO LAND AND LOGGING, INC.	FEE & TLE	298.5	10.70	6.37	17.07	281.43	1.21
17	4.8	ESTATE OF JOSEPH HARTEL	FEE	117.5	0.64	1.18	1.82	115.68	--
18	4.8	ST. JOHN'S EV. LUTHERAN CHURCH OF PICKEREL INC.	FEE	6.33	0.53	0.00	0.53	5.80	--
19	4.8	PERRY L. & KELLY SIEBERS	FEE & TLE	2.5	0.14	0.00	0.14	2.36	0.07
21	4.8	DANIEL LULLOFF	FEE	1.45	0.07	0.00	0.07	1.38	--
22	4.8	SCOTT L. TORGERSON	FEE	2.91	0.18	0.00	0.18	2.73	--
23	4.8	JOHN W. WISENER	FEE	37.48	0.24	0.00	0.24	37.24	--
24	4.8	NORMAN D. & SHELIA L. KRUEGER	FEE & TLE	2.28	0.09	0.00	0.09	2.19	0.04
25	4.8	JAMES BERA	FEE	0.7	0.01	0.10	0.11	0.59	--
28	4.3	MERLIN R. SCHLOMANN	FEE & TLE	0.59	0.40	0.00	0.40	0.19	0.19
29	4.8	LEONARD & ANGELINE M. ALEXANDER, AS TRUSTEES OF THE ALEXANDER REV. TRUST	FEE	1.00	0.06	0.00	0.06	0.94	--
45	4.3-4.5, 4.8	G.T.E. NORTH INC. (9155-10-45)	RELEASE OF RIGHTS						
46	4.3-4.5, 4.8	WISCONSIN PUBLIC SERVICE (9155-10-46)	RELEASE OF RIGHTS						

LEVELS ON - 1, 2, 3, 4, 5, 6, 7, 8, 9, 10, 11, 12, 13, 14, 15, 16, 17, 18, 19, 20, 21, 22, 23, 24, 25, 26, 27, 28, 29, 30, 31, 32, 33, 34, 35, 36, 37, 38, 39, 40, 41, 42, 43, 44, 45, 46, 47, 48, 49, 50, 51, 52, 53, 54, 55, 56, 57, 58, 59, 60, 61, 62, 63

PLOT SCALE
PLOT NAME
REV. DATE
ORIGINATOR: WILBUR SMITH ASSOCIATES

REVISION DATE	ROUTE	COUNTY	DATE	R/W PROJECT NUMBER	SHEET NUMBER
5-1-96	S.T.H. 55	LANGLADE	12-16-94	9155-10-24	4.2
8-8-96				FEDERAL PROJECT NUMBER	
1-18-96					
2-10-97					
11-20-98					
12-04-00					
	NOT TO SCALE				

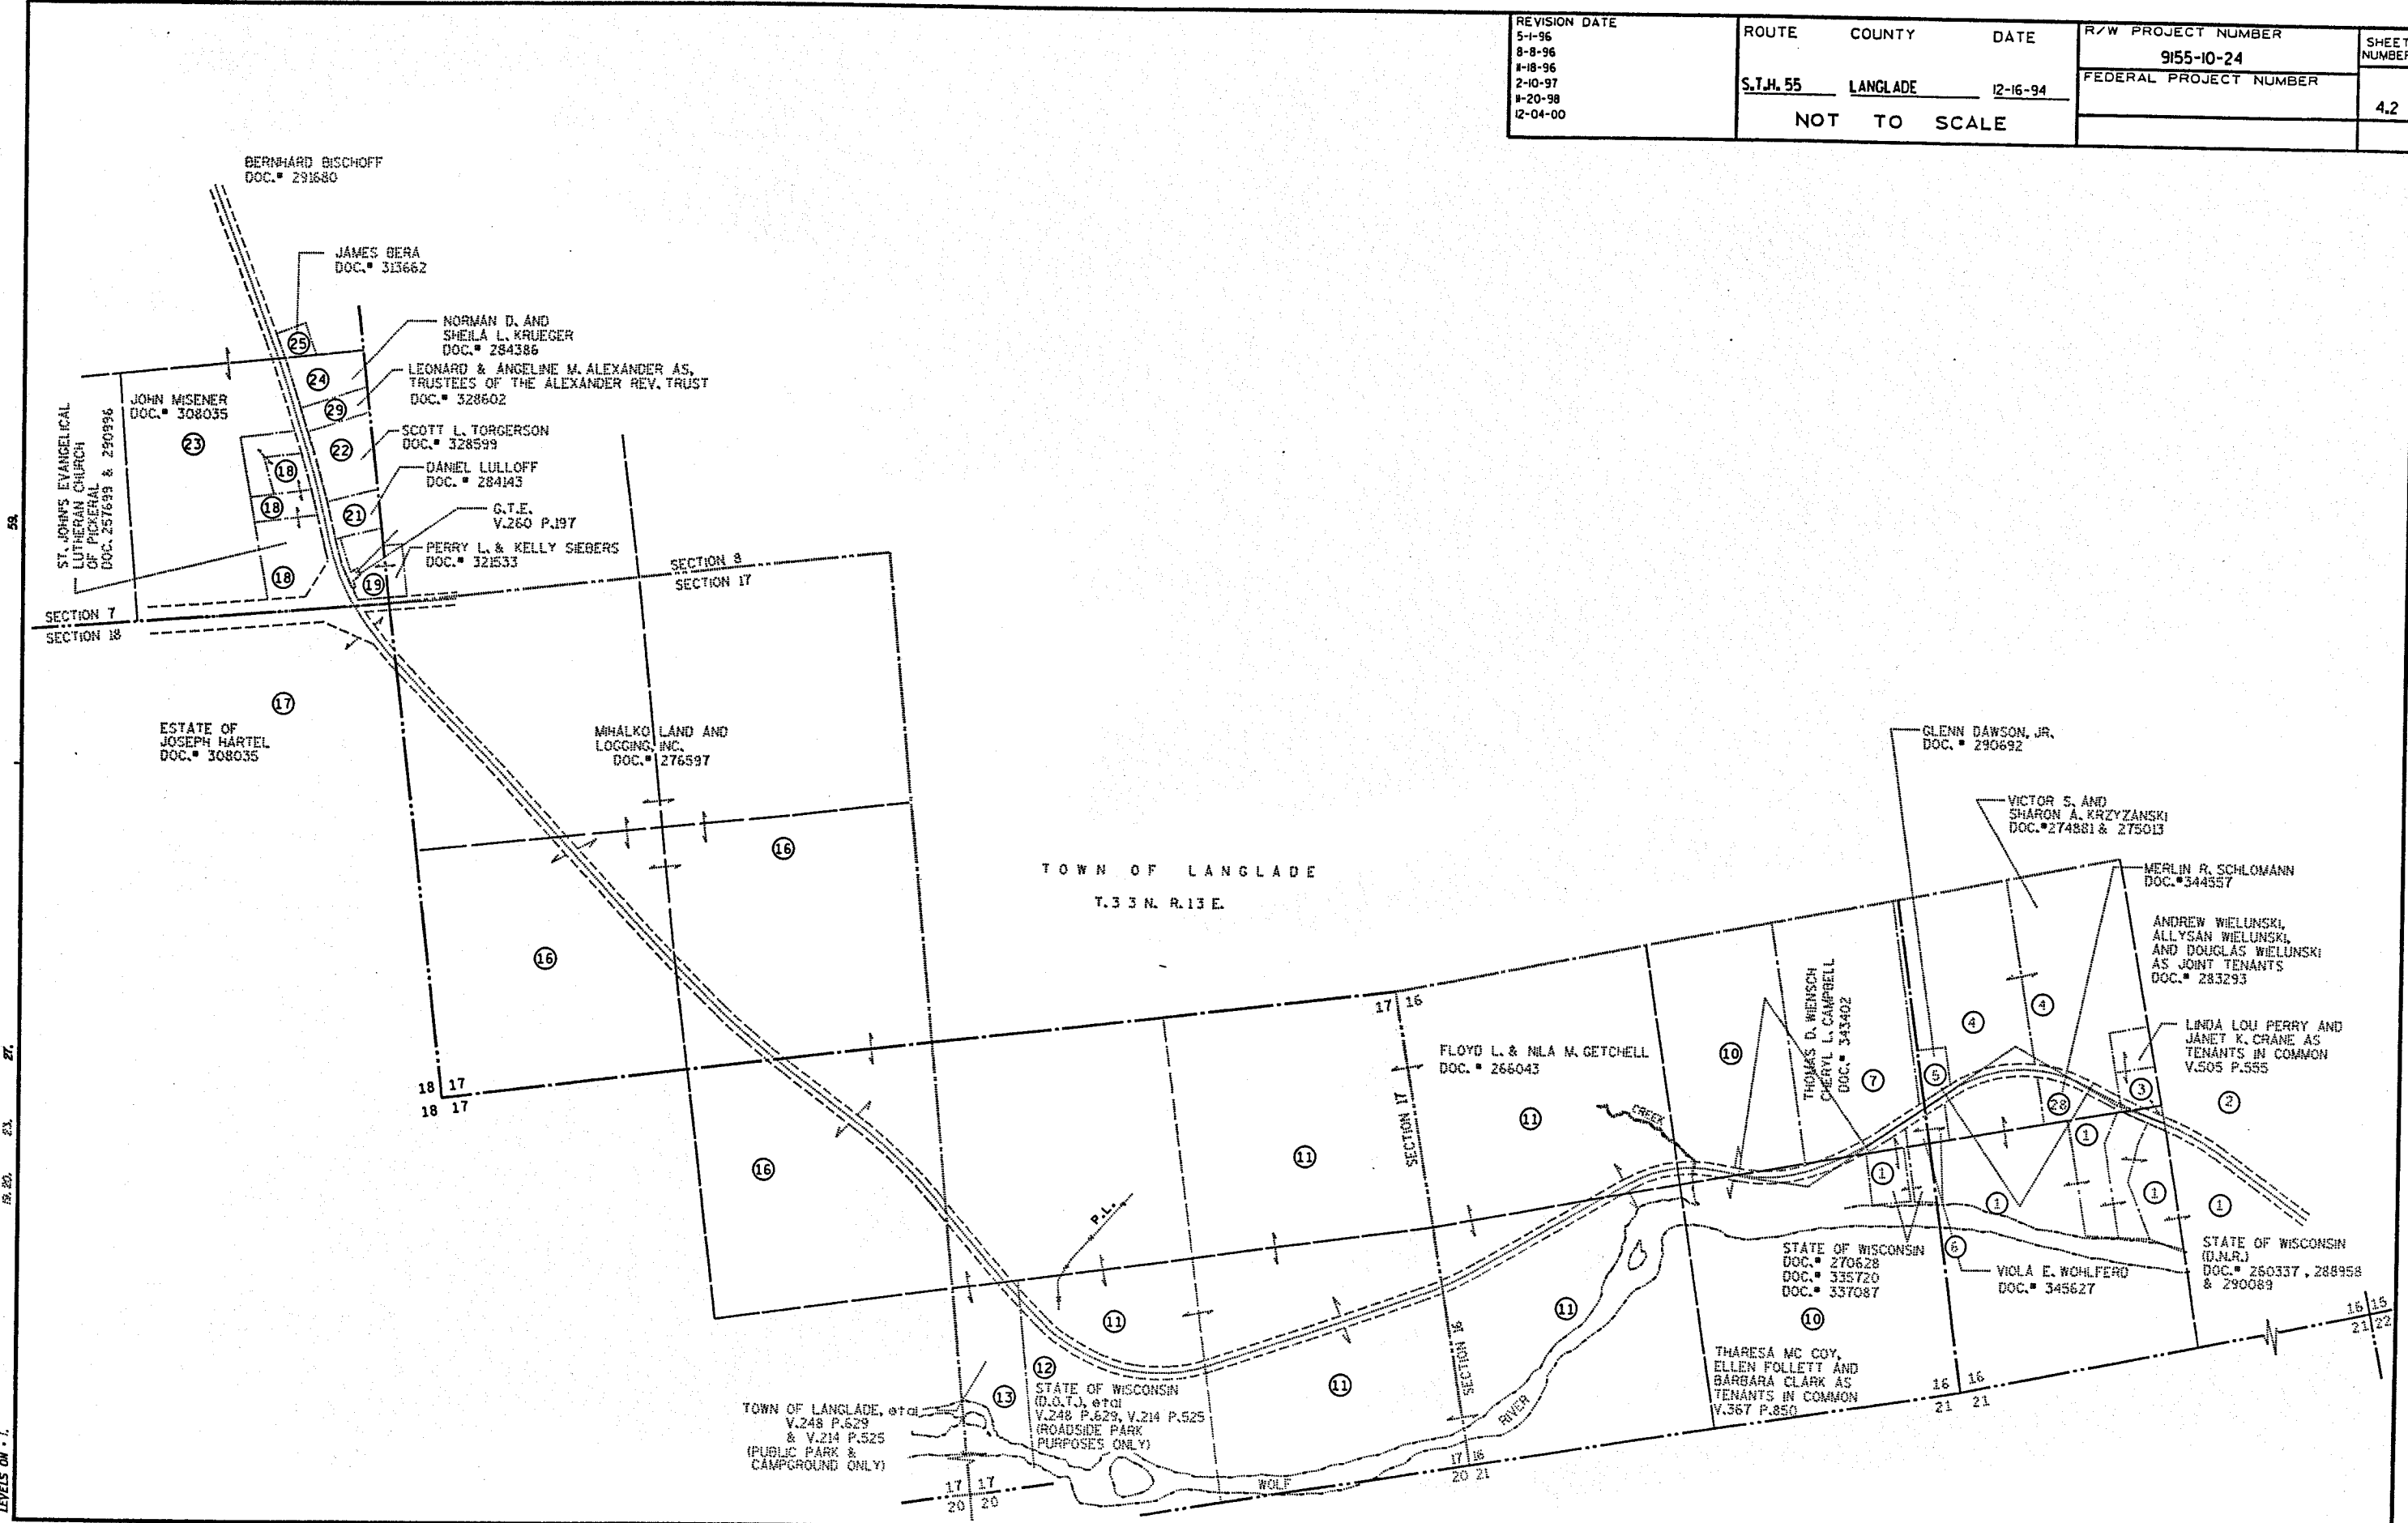

PLOT SCALE

PLOT NAME

REV. DATE

ORIGINATOR

59
27
23
19, 20
LEVELS ON - I.

REVISION DATE
5-1-96
8-8-96
8-18-96
2-10-97
8-20-98 N.C.
12-04-00

ROUTE	COUNTY	DATE
S.T.H. 55	LANGLADE	12-16-94
SCALE, FT.	GRID FACTOR	
0 100 200	0.999907	

R/W PROJECT NUMBER	SHEET NUMBER
9155-10-24	4.3
FEDERAL PROJECT NUMBER	



2 1/2" ALUMINUM POST, FD.
X 2,291,760.26
Y 549,617.65

**C 886
CURVE NOTES**
P.L. = 743+74.71
X 229060.15
Y 550599.03
Δ = 13°09'48"
D = 05°15'00"
T = 125.92'
L = 250.72'
R = 1091.32'



STONE MON., FD.
X 2,289,212.08
Y 549,399.43

WOLF RIVER

TOWN OF LANGLADE

**C 881
CURVE NOTES**
P.L. = 754+44.10
X 2289670.09
Y 551127.12
Δ = 53°35'34"
D = 05°15'00"
T = 551.18'
L = 1020.79'
R = 1091.32'

1/16TH COR.
NOT RECOVERED

BEGIN RELOCATION ORDER
PROJECT 9155-10-24
STA. 737+54.00
X 2291057.09
Y 550177.93

PLOT SCALES


PLOT NAMES

REV. DATES

ORIGINATOR: WILBUR SMITH ASSOCIATES

LEVELS ON = 1, 2, 3, 4, 5, 6, 7, 8, 9, 10, 11, 12, 13, 14, 15, 16, 17, 18, 19, 20, 21, 22, 23, 24, 25, 26, 27, 28, 29, 30, 31, 32, 33, 34, 35, 36, 37, 38, 39, 40, 41, 42, 43, 44, 45, 46, 47, 48, 49, 50, 51, 52, 53, 54, 55, 56, 57, 58, 59, 60, 61, 62, 63


REVISION DATE 5-1-96 NC 8-8-96 1-18-96 2-10-97 1-20-98 12-04-00	ROUTE S.T.H. 55	COUNTY LANGLADE	DATE 12-16-94	R/W PROJECT NUMBER 9155-10-24	SHEET NUMBER 4.4
	SCALE, FT. 0 100 200		GRID FACTOR 0.999907	FEDERAL PROJECT NUMBER	

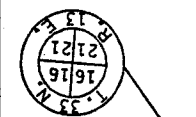


STONE MON., FD.
X 2,289,212.08
Y 549,399.43



2 1/2" ALUMINUM MON., FD.
X 2,286,593.19
Y 549,287.85

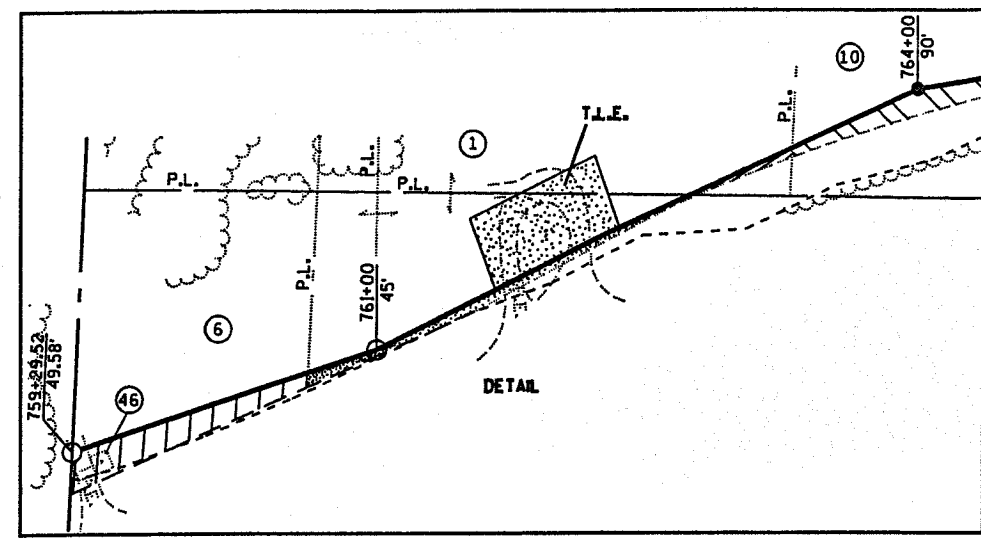

LEVELS ON - 1.0, 3.0, 4.0, 5.0, 62.0, 63.0

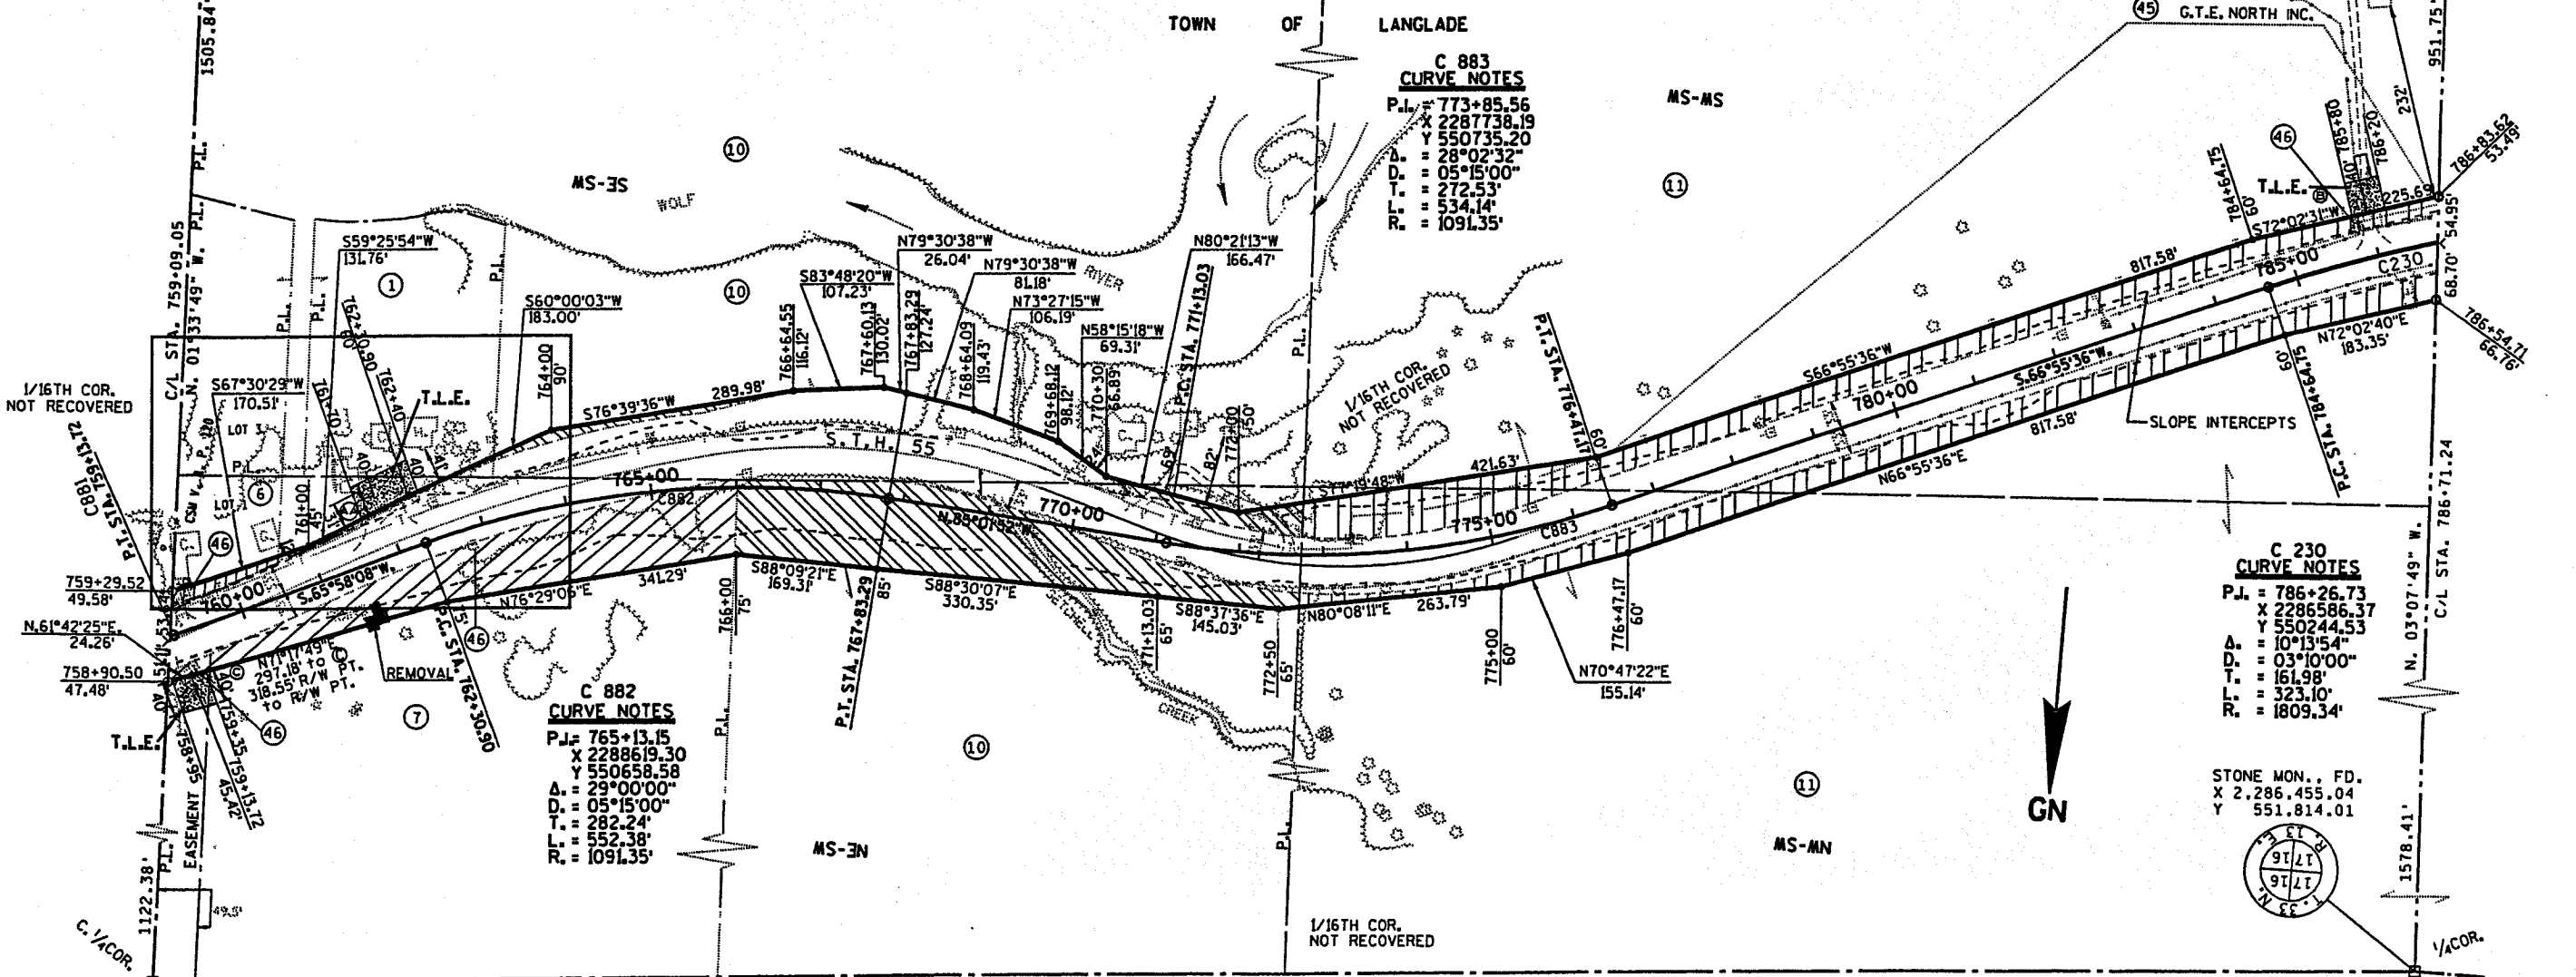

**C 883
CURVE NOTES**
P.I. = 773+85.56
X 2287738.19
Y 550735.20
Δ = 28°02'32"
D = 05°15'00"
T = 272.53'
L = 534.14'
R = 1091.35'

**C 882
CURVE NOTES**
P.I. = 765+13.15
X 2288619.30
Y 550658.58
Δ = 29°00'00"
D = 05°15'00"
T = 282.24'
L = 552.38'
R = 1091.35'

**C 230
CURVE NOTES**
P.I. = 786+26.73
X 2286586.37
Y 550244.53
Δ = 10°13'54"
D = 03°10'00"
T = 161.98'
L = 323.10'
R = 1809.34'

STONE MON., FD.
X 2,286,455.04
Y 551,814.01



STONE MON., FD.
X 2,289,140.36
Y 552,026.43




REVISION DATE 5-1-96 NC 8-8-96 11-18-96 2-10-97 11-20-98 N.C. 12-04-00	ROUTE	COUNTY	DATE	R/W PROJECT NUMBER	SHEET NUMBER
	S.T.H. 55	LANGLADE	12-16-94	9155-10-24	
	SCALE, FT.	GRID FACTOR		FEDERAL PROJECT NUMBER	4.5
	0 100 200	0.999907			

2 1/2" ALUMINUM POST w/CAP; FD.
X 2,286,593.19
Y 549,287.85

2 1/2" ALUMINUM POST FD.
X 2,283,941.68
Y 549,178.94

PLOT SCALE: PLOT NAME: REV. DATE: ORIGINATOR: WILBUR SMITH ASSOCIATES

LEVELS ON = 1.0, 2.0, 3.0, 4.0, 5.0, 6.0, 7.0, 8.0, 9.0, 10.0, 11.0, 12.0, 13.0, 14.0, 15.0, 16.0, 17.0, 18.0, 19.0, 20.0, 21.0, 22.0, 23.0, 24.0, 25.0, 26.0, 27.0, 28.0, 29.0, 30.0, 31.0, 32.0, 33.0, 34.0, 35.0, 36.0, 37.0, 38.0, 39.0, 40.0, 41.0, 42.0, 43.0, 44.0, 45.0, 46.0, 47.0, 48.0, 49.0, 50.0, 51.0, 52.0, 53.0, 54.0, 55.0, 56.0, 57.0, 58.0, 59.0, 60.0, 61.0, 62.0, 63.0

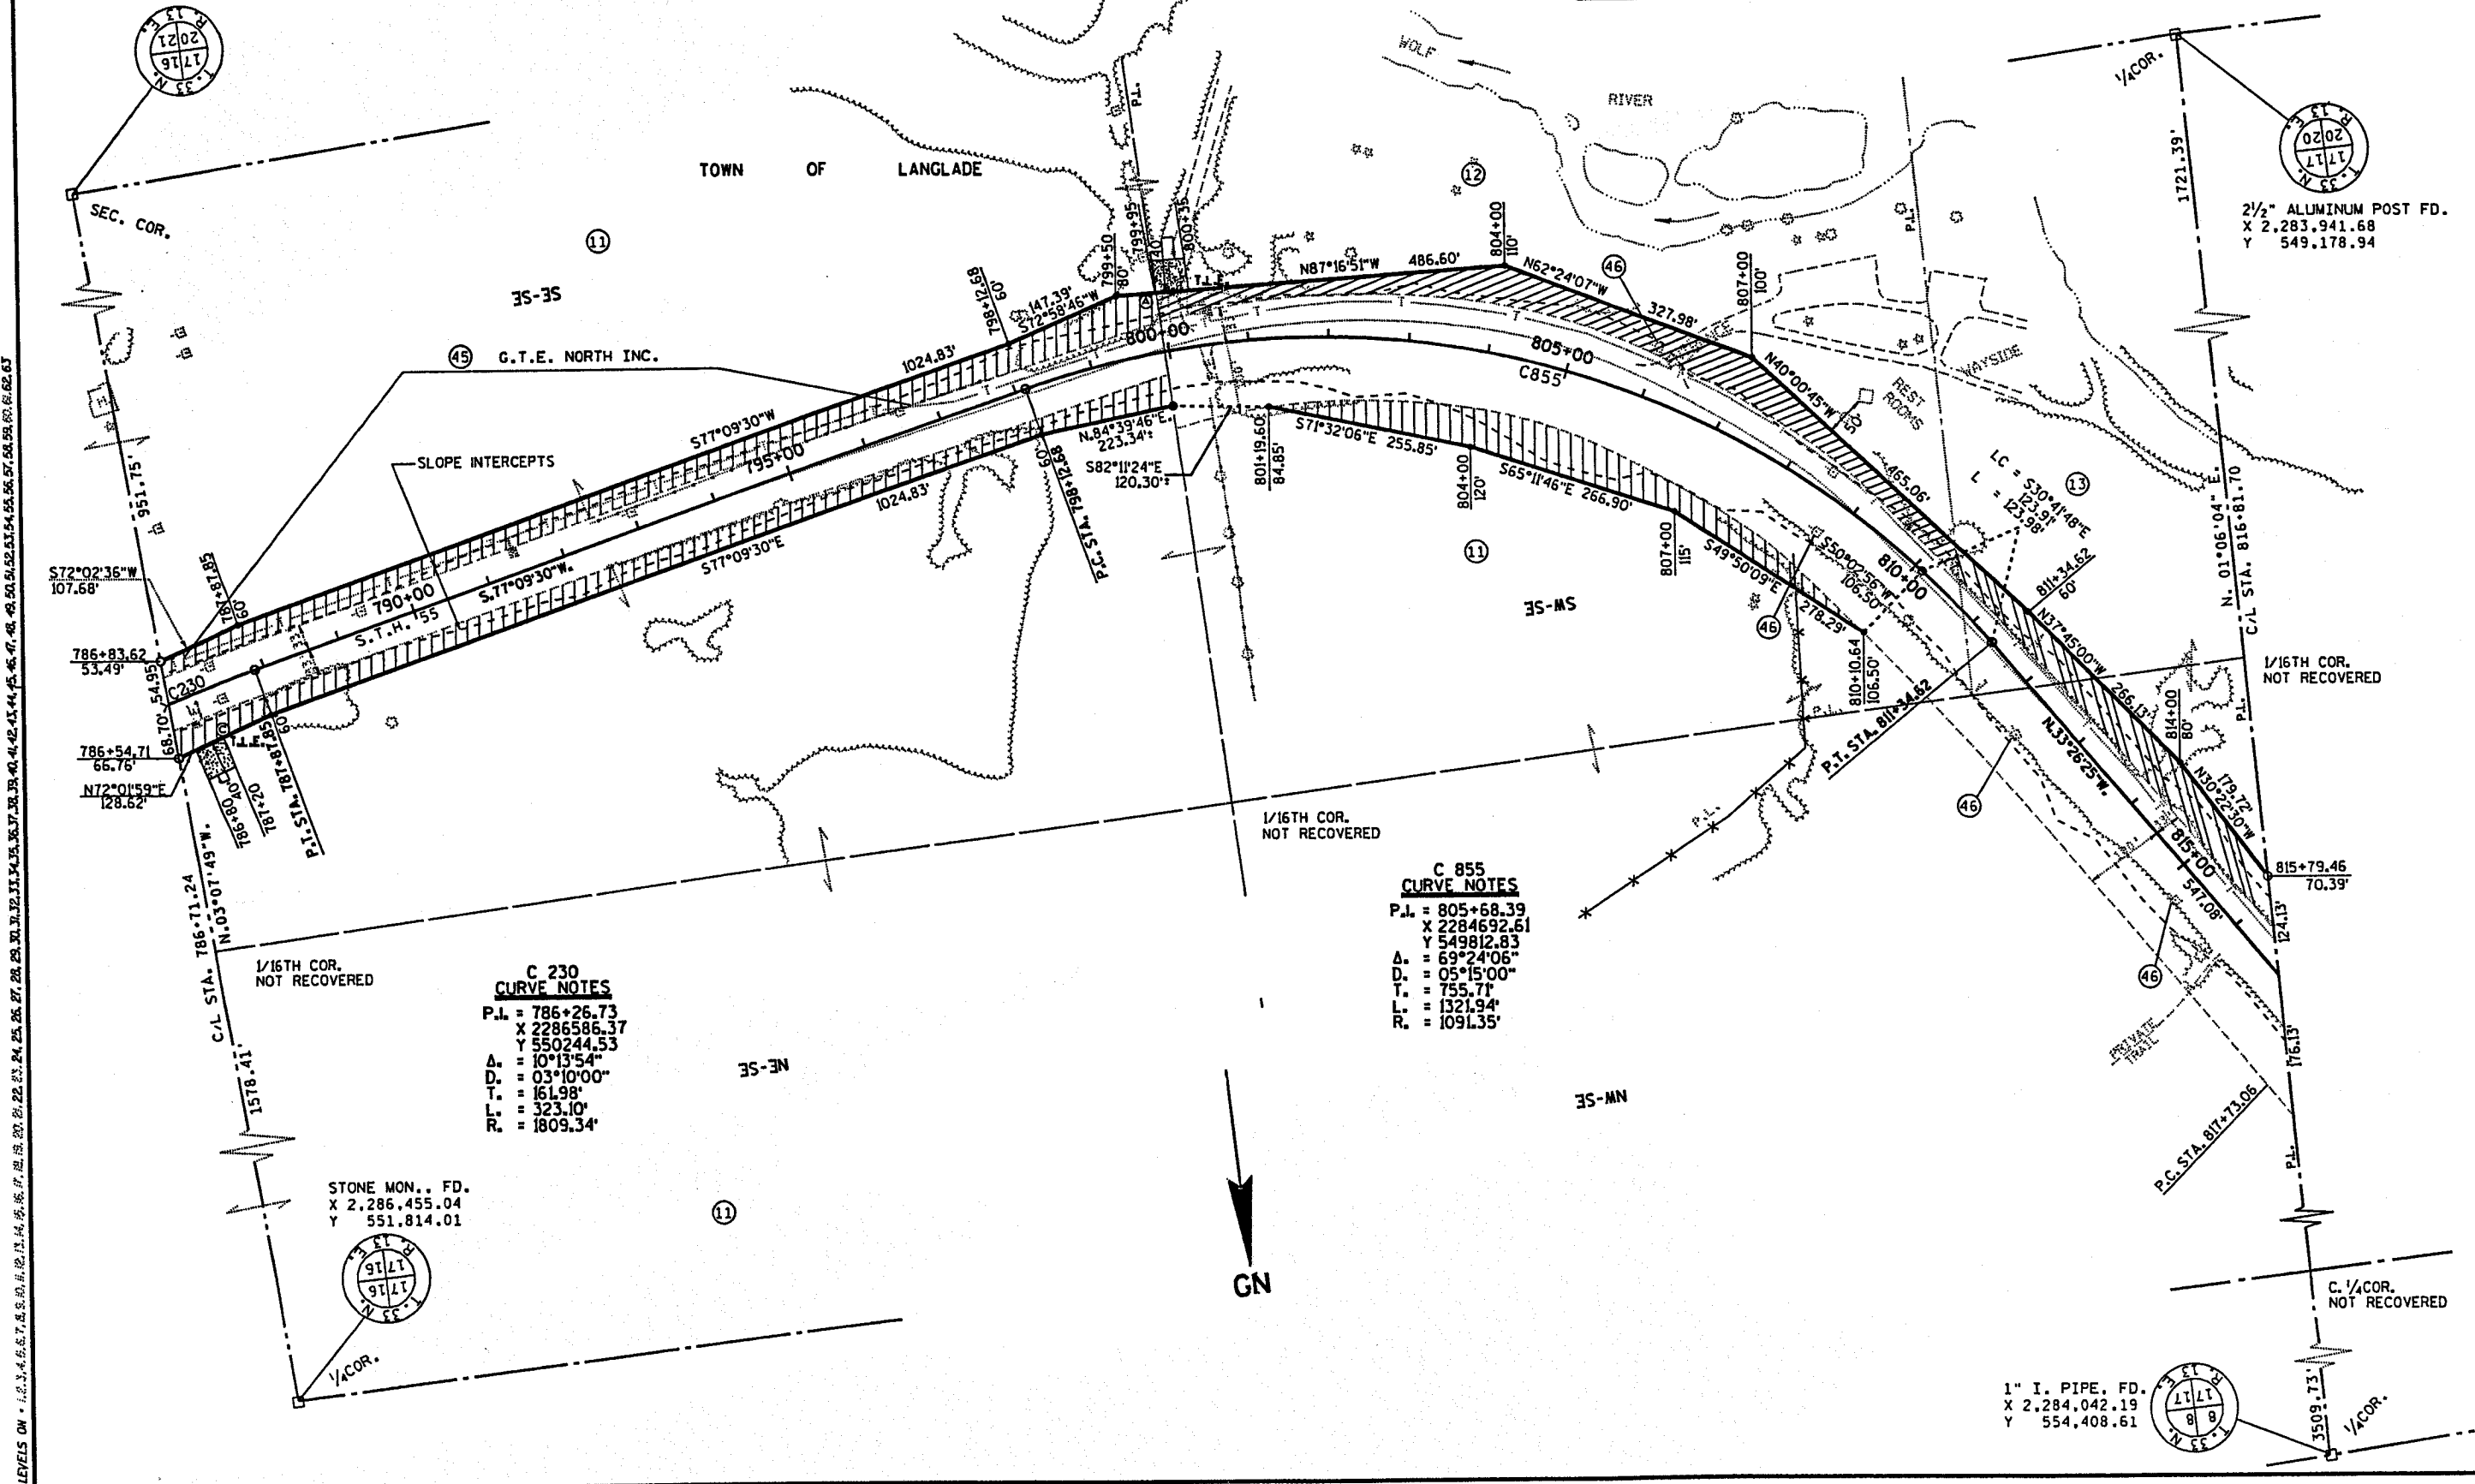


C 230 CURVE NOTES
P.I. = 786+26.73
X 2286586.37
Y 550244.53
Δ = 10°13'54"
D = 03°10'00"
T = 161.98'
L = 323.10'
R = 1809.34'

C 855 CURVE NOTES
P.I. = 805+68.39
X 2284692.61
Y 549812.83
Δ = 69°24'06"
D = 05°15'00"
T = 755.71'
L = 1321.94'
R = 1091.35'

STONE MON., FD.
X 2,286,455.04
Y 551,814.01

1" I. PIPE, FD.
X 2,284,042.19
Y 554,408.61

REVISION DATE 5-1-96 NC 8-8-96 1-18-96 NC 2-10-97 1-20-98 N.C. 12-04-00 N.C.	ROUTE S.T.H. 55	COUNTY LANGLADE	DATE 12-16-94	R/W PROJECT NUMBER 9155-10-24	SHEET NUMBER 4.6
	SCALE, FT. 0 100 200		GRID FACTOR 0.999907	FEDERAL PROJECT NUMBER	

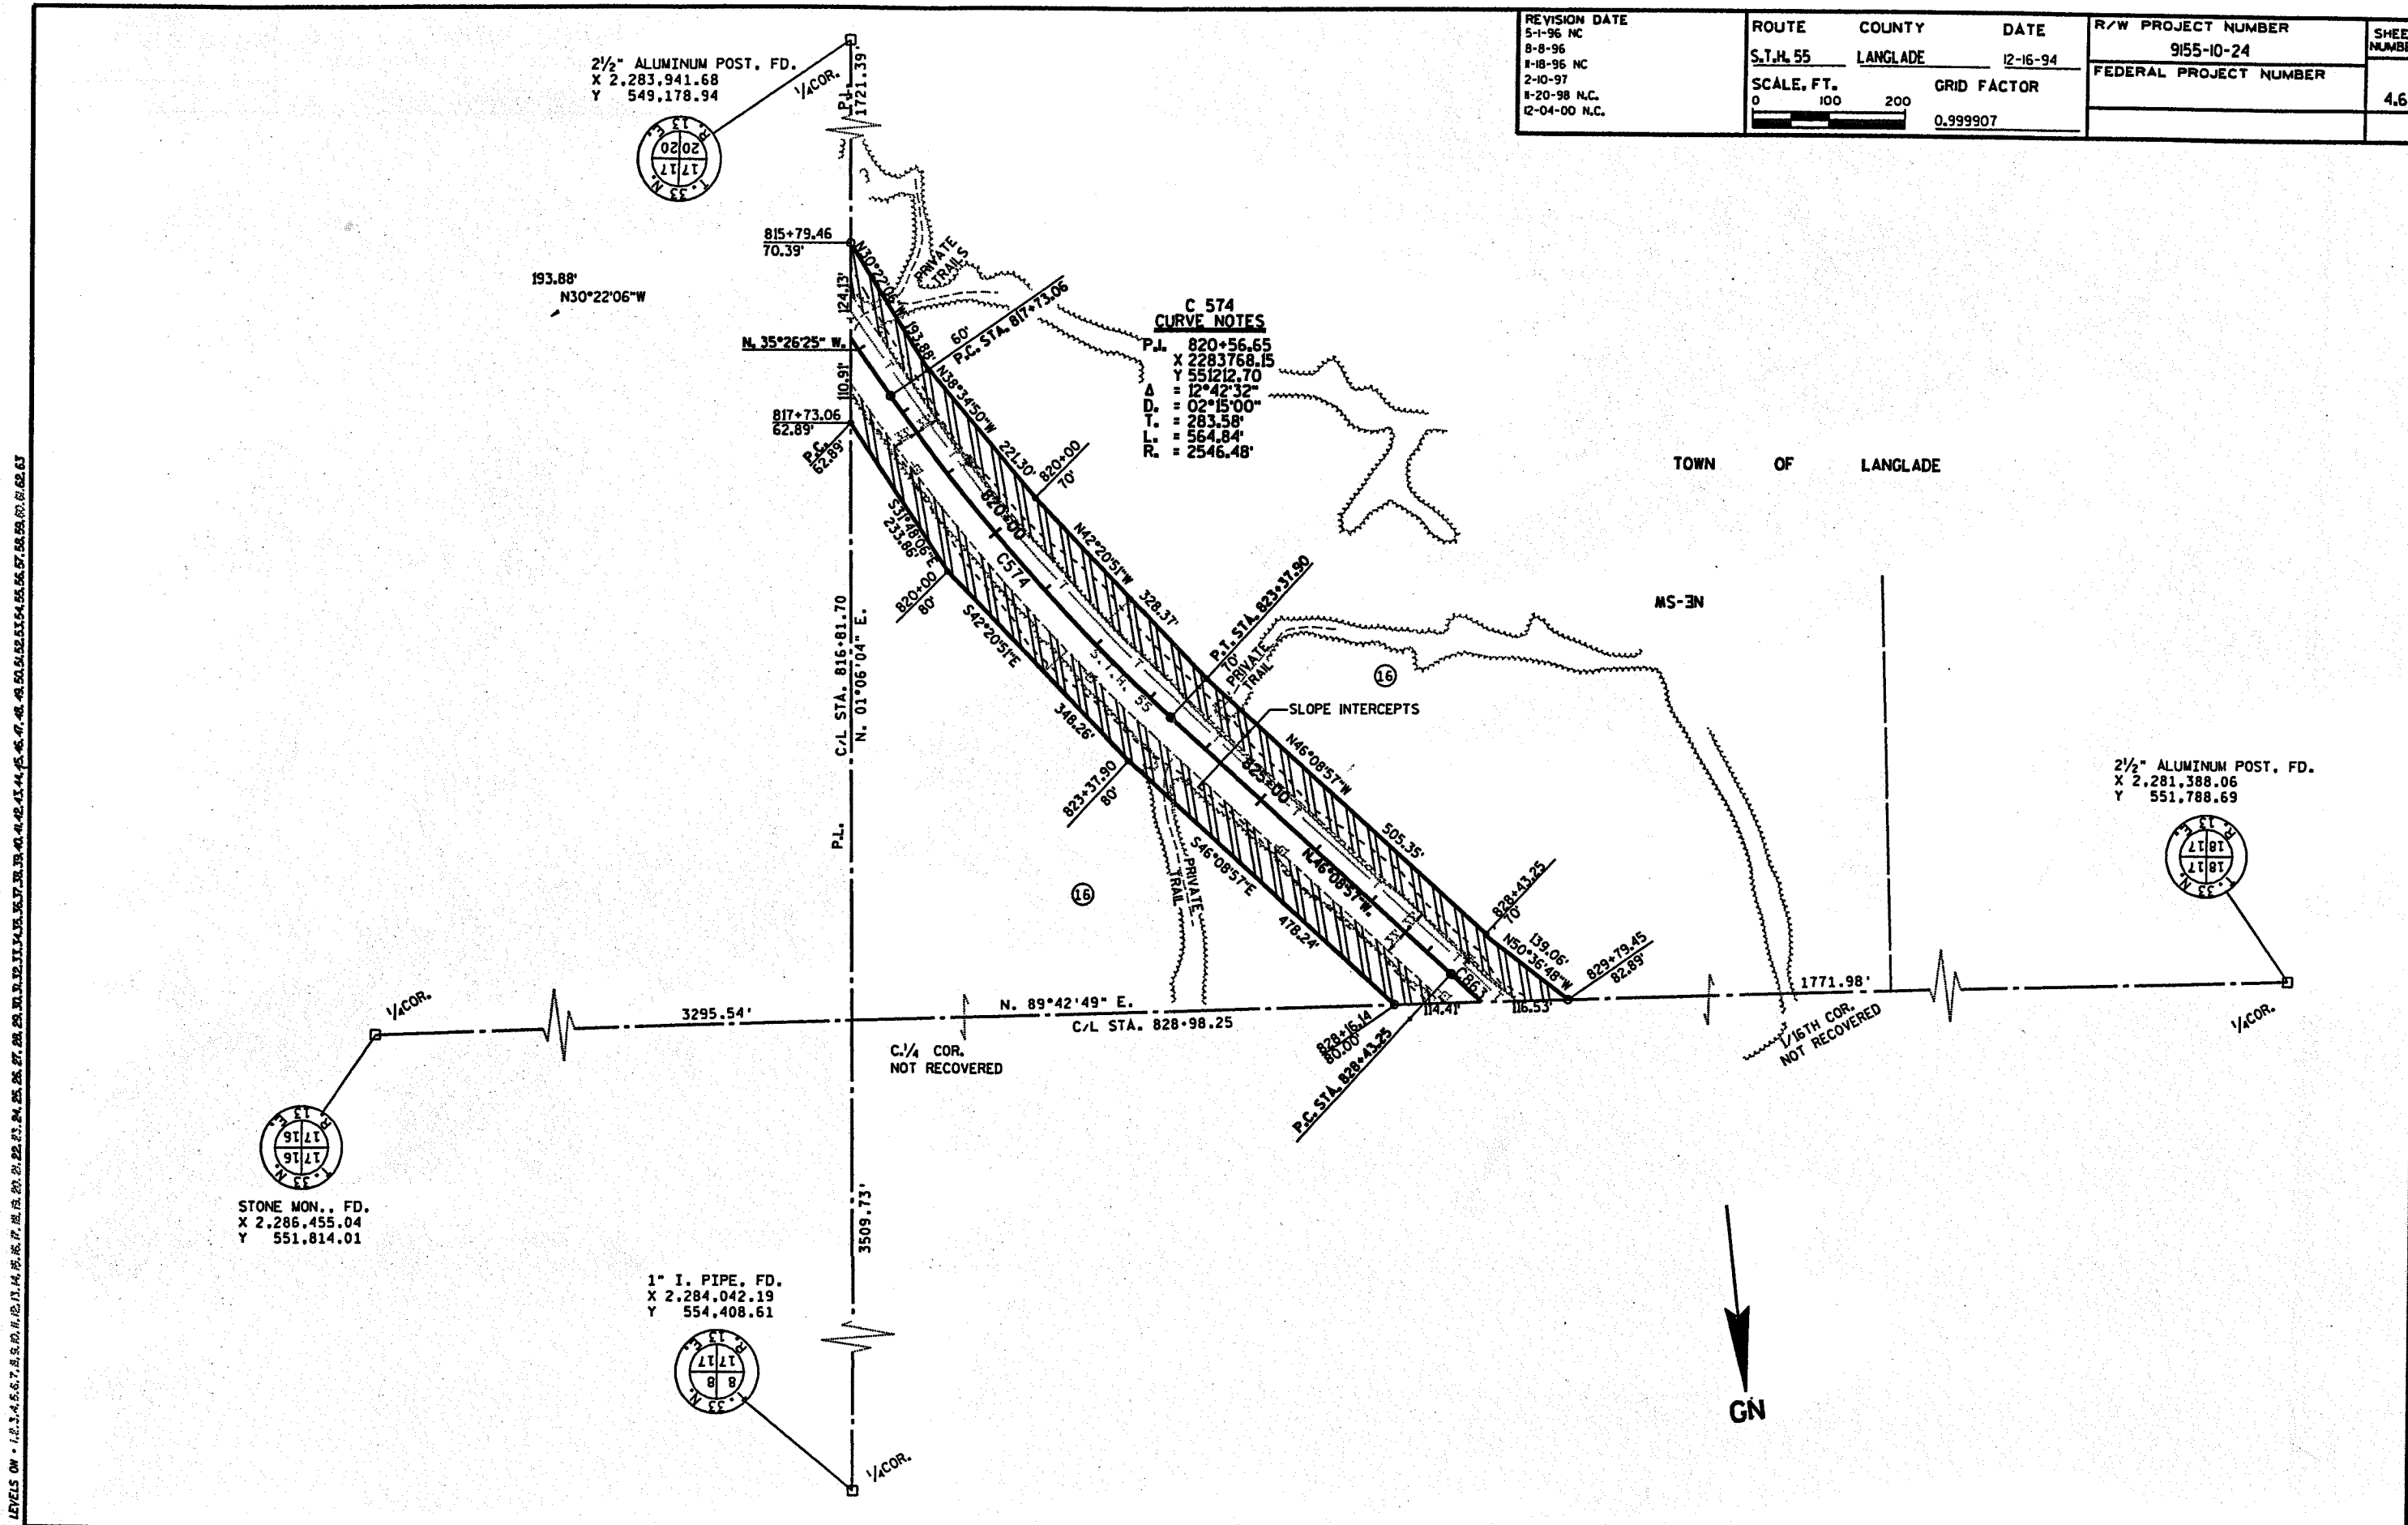

2 1/2" ALUMINUM POST. FD.
X 2,283,941.68
Y 549,178.94



193.88'
N30°22'06"W

**C 574
CURVE NOTES**
P.L. 820+56.65
X 2283768.15
Y 551212.70
Δ = 12°42'32"
D. = 02°15'00"
T. = 283.58'
L. = 564.84'
R. = 2546.48'

TOWN OF LANGLADE

MS-SW

2 1/2" ALUMINUM POST. FD.
X 2,281,388.06
Y 551,788.69



STONE MON., FD.
X 2,286,455.04
Y 551,814.01



1" I. PIPE, FD.
X 2,284,042.19
Y 554,408.61



PLOT SCALE


PLOT NAME

REV. DATE

ORIGINATOR: MILBUR SMITH ASSOCIATES

LEVELS ON - 1.8.3.4.5.6.7.8.9.10.11.12.13.14.15.16.17.18.19.20.21.22.23.24.25.26.27.28.29.30.31.32.33.34.35.36.37.38.39.40.41.42.43.44.45.46.47.48.49.50.51.52.53.54.55.56.57.58.59.60.61.62.63

REVISION DATE 5-1-96 8-8-96 11-18-96 N.C. 2-10-97 11-20-98 N.C. 12-04-00 N.C.	ROUTE	COUNTY	DATE	R/W PROJECT NUMBER	SHEET NUMBER
	S.T.H. 55	LANGLADE	12-16-94	9155-10-24	
	SCALE, FT.	GRID FACTOR		FEDERAL PROJECT NUMBER	4.7
	0 100 200	0.999907			

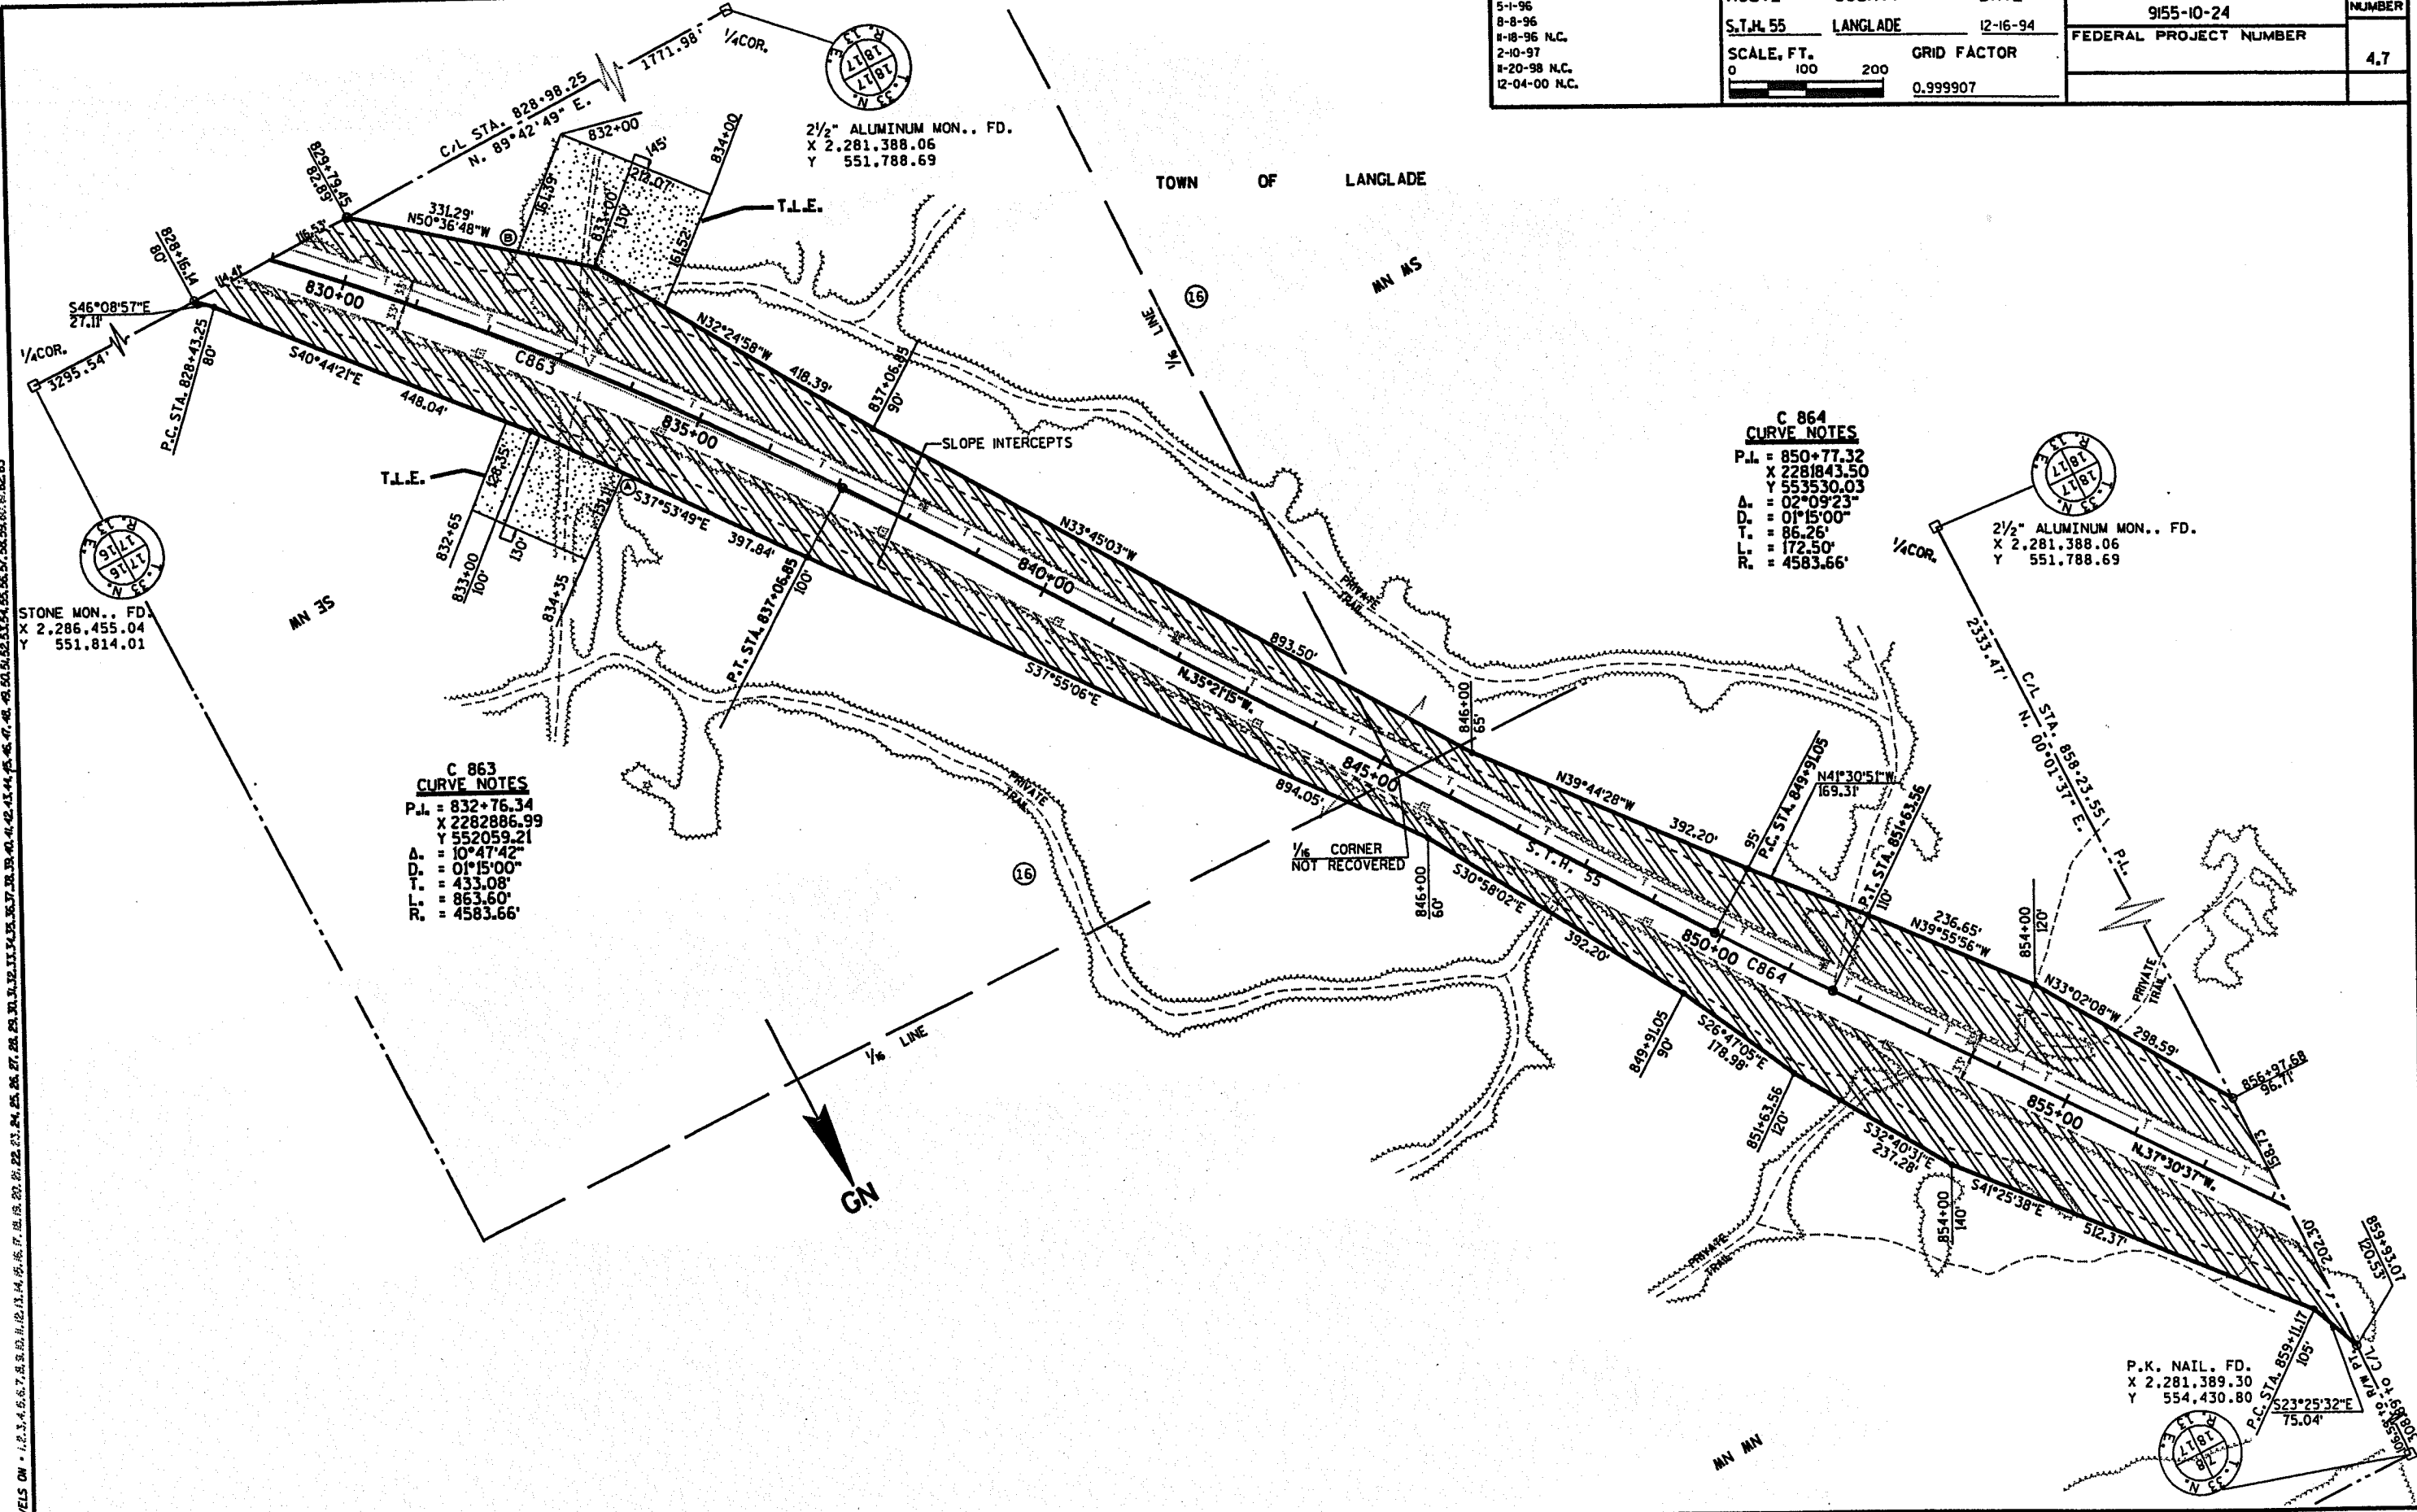

PLOT SCALE

PLOT NAME


REV. DATE

ORIGINATOR: WILBUR SMITH ASSOCIATES

LEVELS ON = 1, 2, 3, 4, 5, 6, 7, 8, 9, 10, 11, 12, 13, 14, 15, 16, 17, 18, 19, 20, 21, 22, 23, 24, 25, 26, 27, 28, 29, 30, 31, 32, 33, 34, 35, 36, 37, 38, 39, 40, 41, 42, 43, 44, 45, 46, 47, 48, 49, 50, 51, 52, 53, 54, 55, 56, 57, 58, 59, 60, 61, 62, 63

REVISION DATE 5-1-96 8-8-96 8-18-96 2-10-97 8-20-98 12-04-00	ROUTE S.T.H. 55	COUNTY LANGLADE	DATE 12-16-94	R/W PROJECT NUMBER 9155-10-24	SHEET NUMBER 4.8
	SCALE, FT. 0 100 200	GRID FACTOR 0.999907		FEDERAL PROJECT NUMBER	

TOWN OF LANGLADE

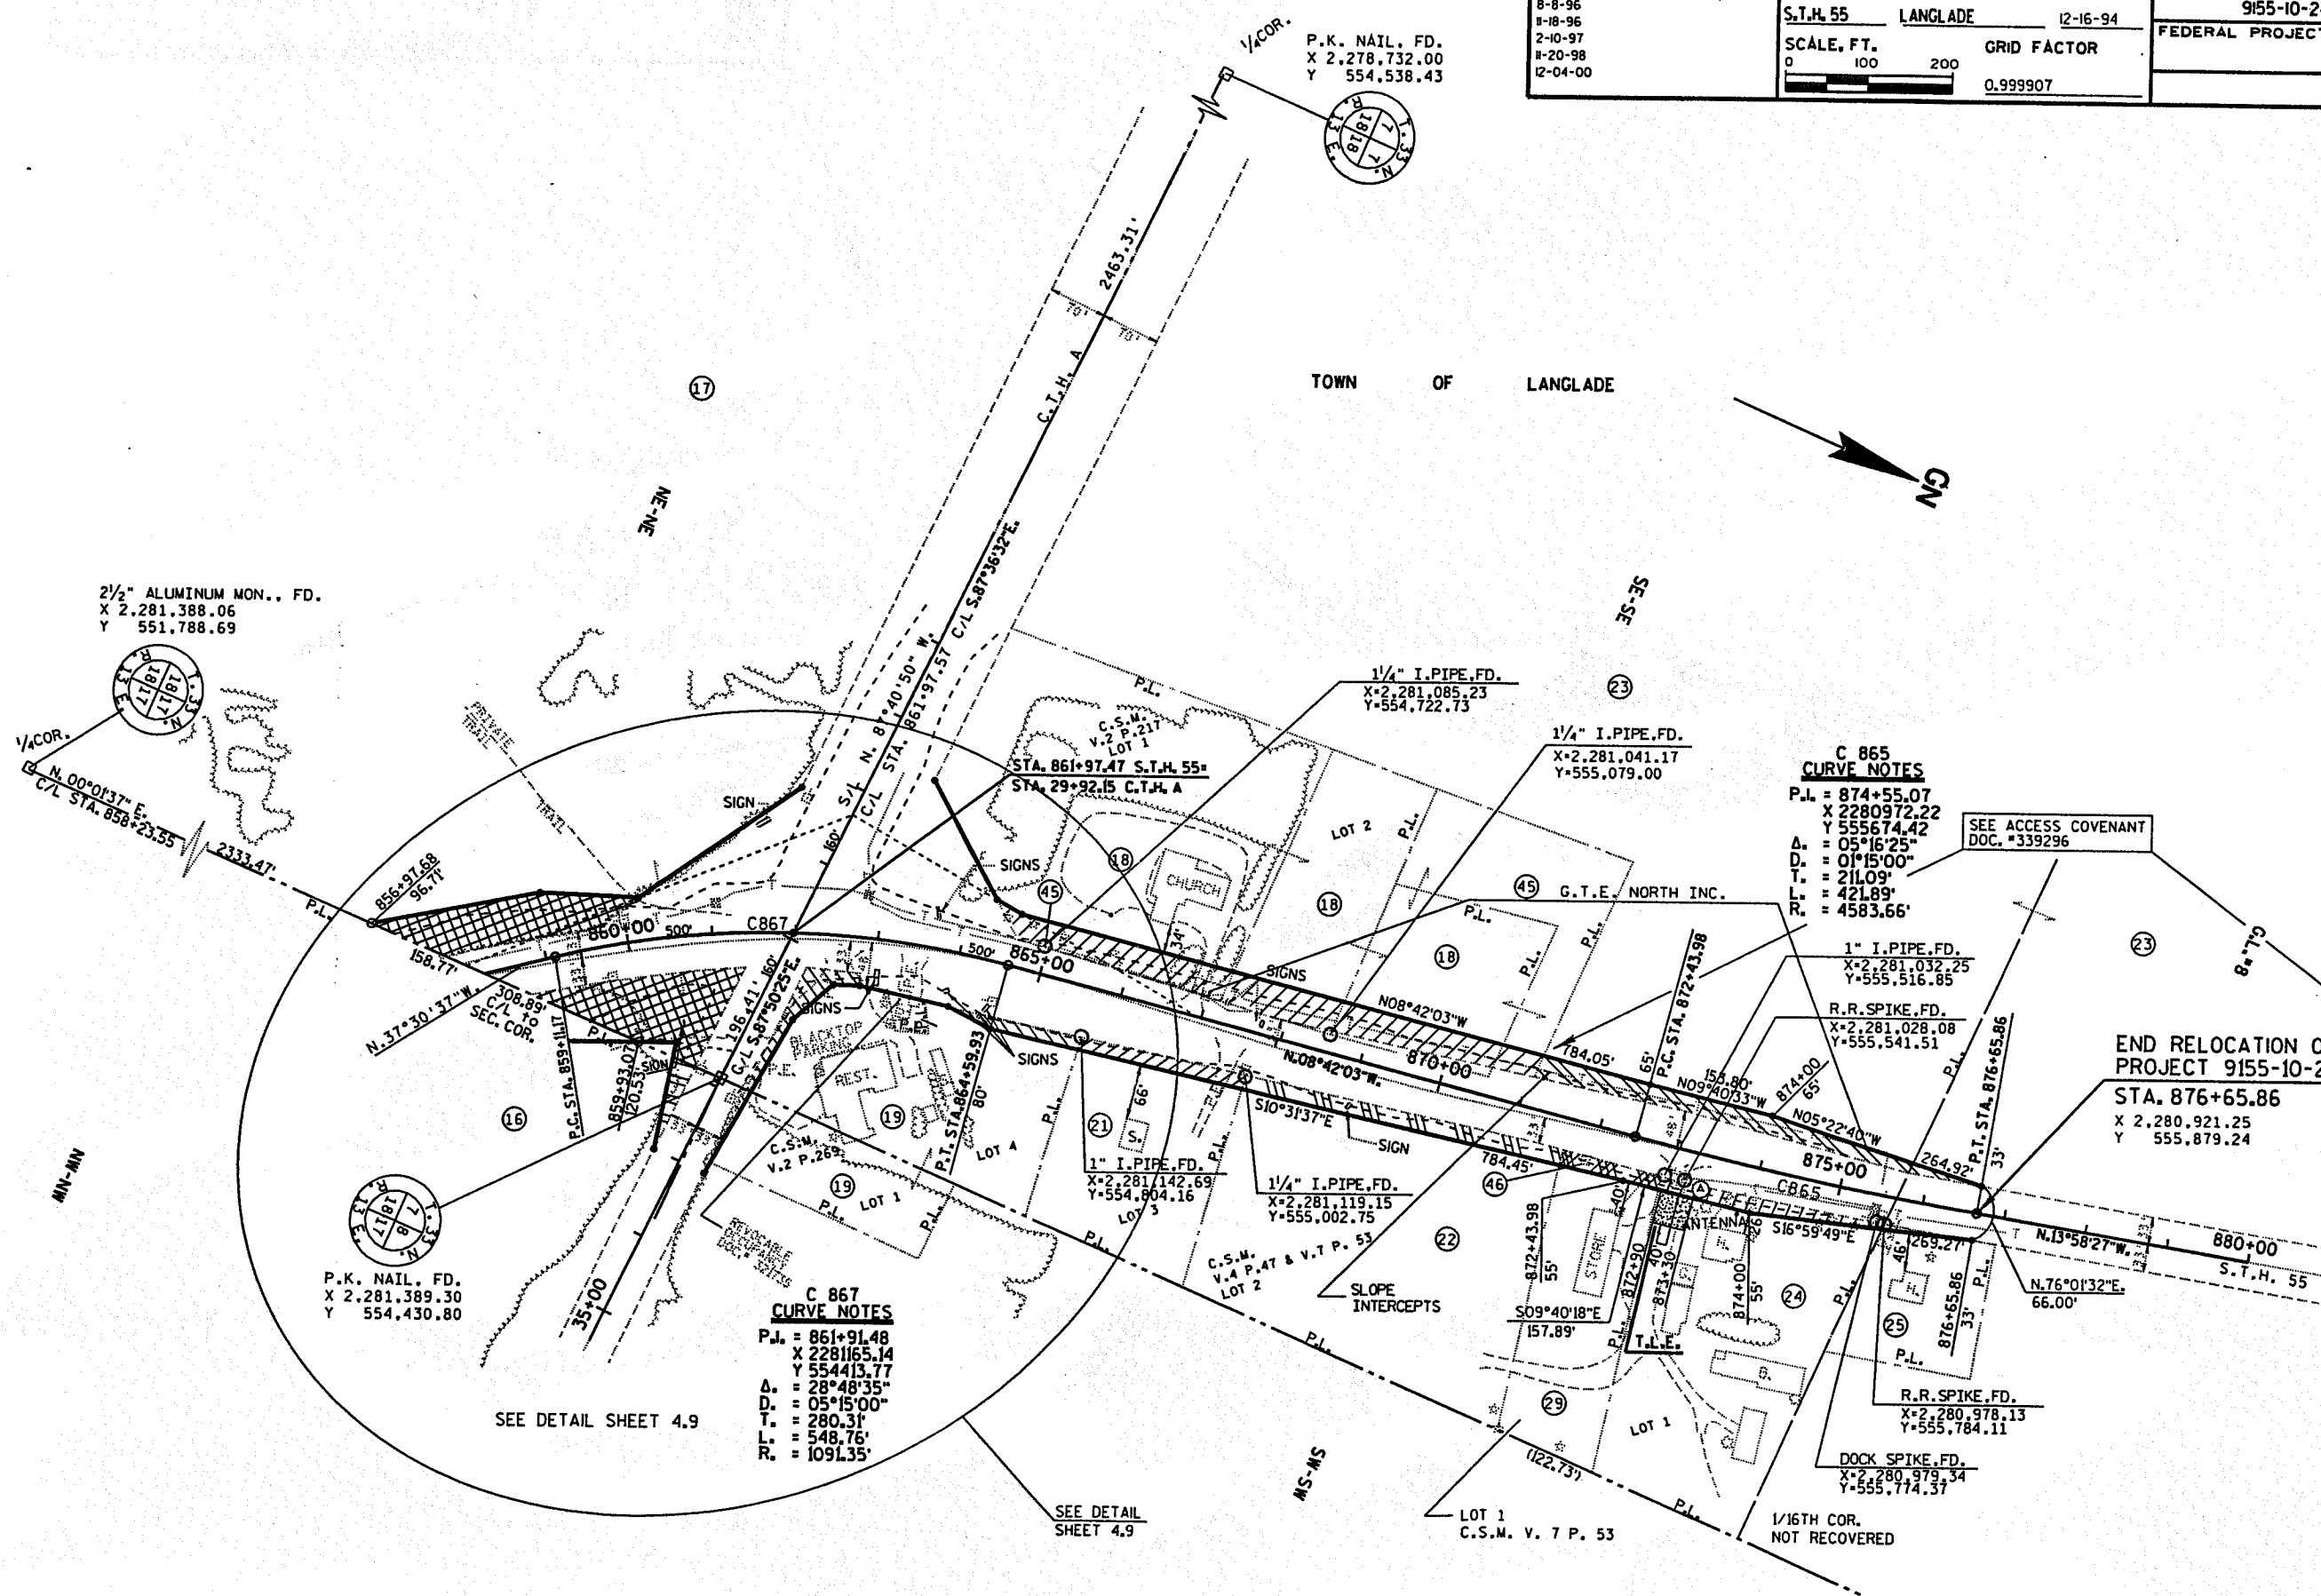

2 1/2" ALUMINUM MON. FD.
X 2,281,388.06
Y 551,788.69

1/2" I. PIPE, FD.
X 2,281,085.23
Y 554,722.73

1/4" I. PIPE, FD.
X 2,281,041.17
Y 555,079.00

C 865 CURVE NOTES
P.I. = 874+55.07
X 2280972.22
Y 555674.42
A. = 05°16'25"
D. = 01°15'00"
T. = 211.09'
L. = 421.89'
R. = 4583.66'

SEE ACCESS COVENANT
DOC. #339296

**END RELOCATION ORDER
PROJECT 9155-10-24**
STA. 876+65.86
X 2,280,921.25
Y 555,879.24

P.K. NAIL, FD.
X 2,281,389.30
Y 554,430.80

C 867 CURVE NOTES
P.I. = 861+91.48
X 2281165.14
Y 554413.77
A. = 28°48'35"
D. = 05°15'00"
T. = 280.31'
L. = 548.76'
R. = 1091.35'

SEE DETAIL SHEET 4.9

SEE DETAIL SHEET 4.9

R.R. SPIKE, FD.
X 2,280,978.13
Y 555,784.11

DOCK SPIKE, FD.
X 2,280,979.34
Y 555,774.37


1/16TH COR.
NOT RECOVERED

PLOT SCALE:
 PLOT NAME:
 REV. DATE:
 ORIGINATOR: WILBUR SMITH ASSOCIATES

LEVELS ON: 1.8, 2.4, 2.8, 3.0, 3.2, 3.3, 3.4, 3.5, 3.7, 3.8, 3.9, 4.1, 4.2, 4.3, 4.4, 4.5, 4.6, 4.7, 4.8, 4.9, 5.0, 5.1, 5.2, 5.3, 5.4, 5.5, 5.6, 5.7, 5.8, 5.9, 6.0, 6.2, 6.3

REVISION DATE 5-1-96 8-8-96 N.C. 8-18-96 N.C. 2-10-97 8-20-98 12-4-00 N.C.	ROUTE	COUNTY	DATE	R/W PROJECT NUMBER	SHEET NUMBER
	S.T.H. 55	LANGLADE	12-16-94	9155-10-24	
	SCALE, FT.	GRID FACTOR		FEDERAL PROJECT NUMBER	4.9
	0 100	0.999907			

DETAIL

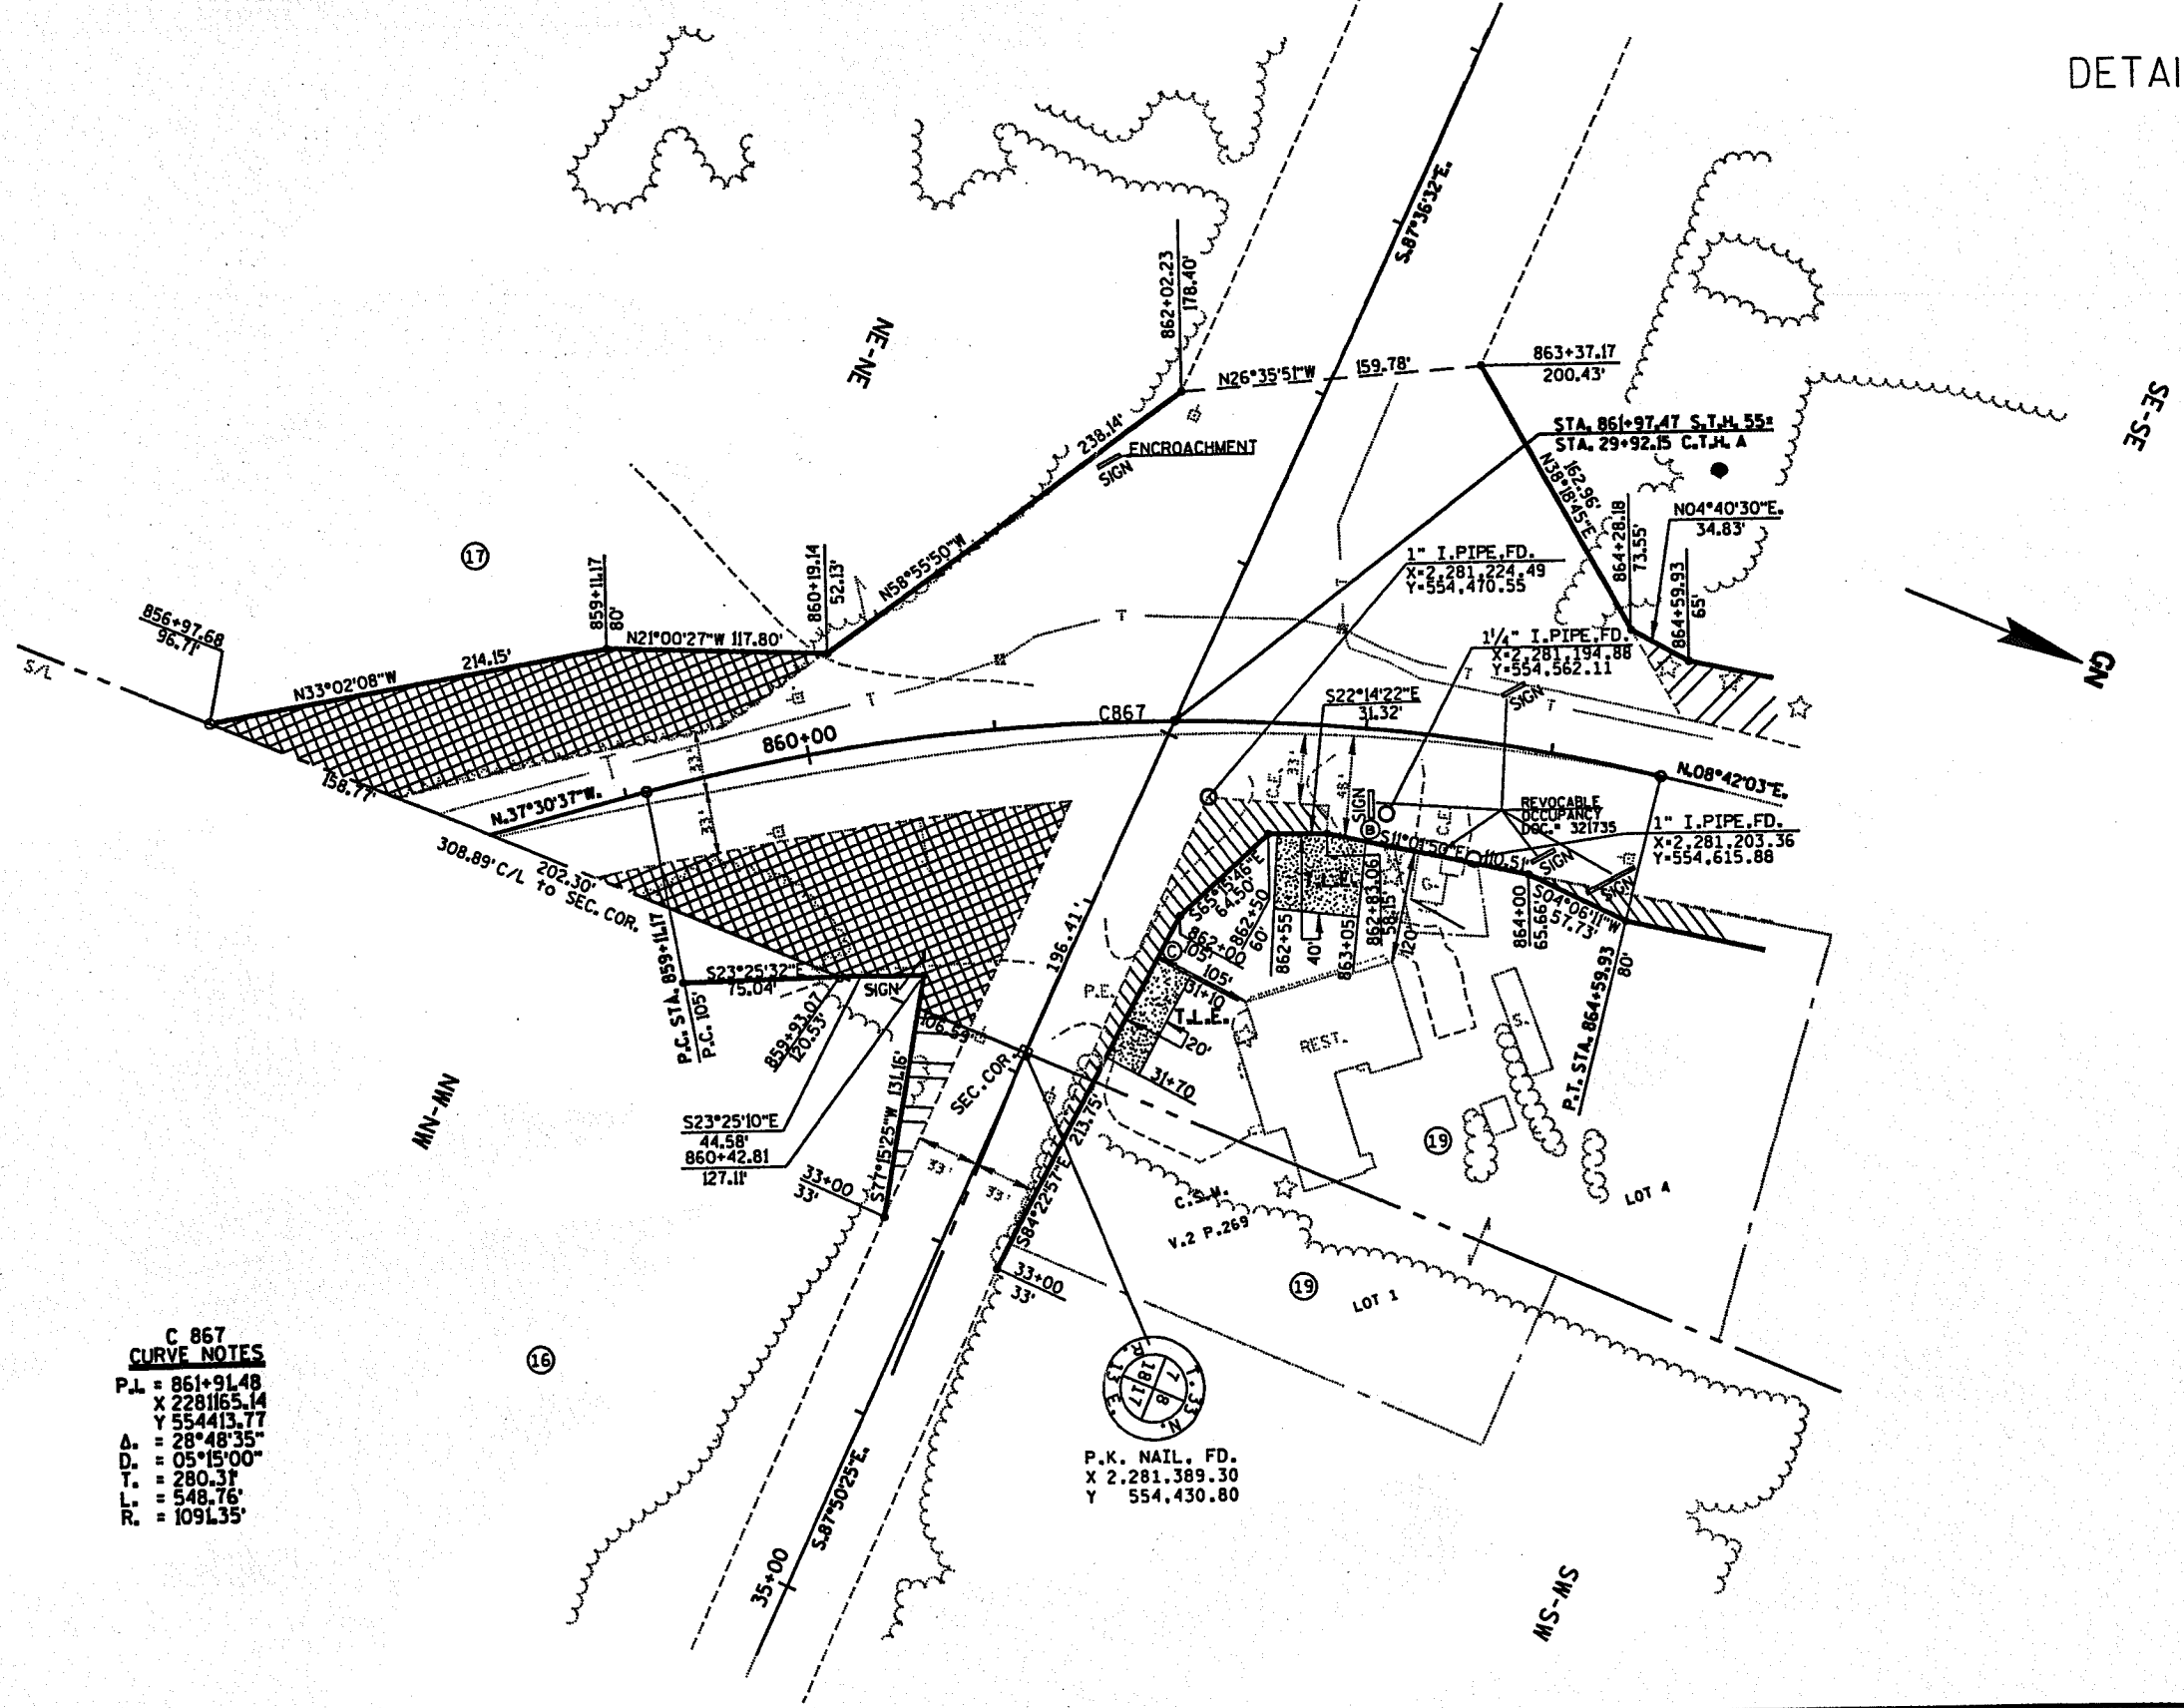

**C 867
CURVE NOTES**
 P.L. = 861+91.48
 X 2281165.14
 Y 554413.77
 Δ = 28°48'35"
 D = 05°15'00"
 T = 280.31
 L = 548.76
 R = 1091.35



P.K. NAIL, FD.
 X 2,281,389.30
 Y 554,430.80

PLOT SCALE

PLOT NAME

REV. DATE

ORIGINATOR: WILBUR SMITH ASSOCIATES

LEVELS ON: 1, 2, 3, 4, 5, 6, 7, 8, 9, 10, 11, 12, 13, 14, 15, 16, 17, 18, 19, 20, 21, 22, 23, 24, 25, 26, 27, 28, 29, 30, 31, 32, 33, 34, 35, 36, 37, 38, 39, 40, 41, 42, 43, 44, 45, 46, 47, 48, 49, 50, 51, 52, 53, 54, 55, 56, 57, 58, 59, 60, 61, 62, 63