


State of Wisconsin }  
County of FOREST } ss.

I NEAL SPERHAKE, do hereby  
certify that on the TWENTY FIRST day  
of AUGUST, 1959, I found  
evidence of the NORTHWEST SECTION  
corner of SECTION 16  
Township 34, North, Range  
13 EAST, Fourth Principal Meridian,  
as described hereon; and that from this evidence  
I established a new monument and accessories  
as described hereon to perpetuate the original  
location of this corner.

Resident witnesses:

Richard Piontek - Waubeno.

David Pichotta - Waubeno.

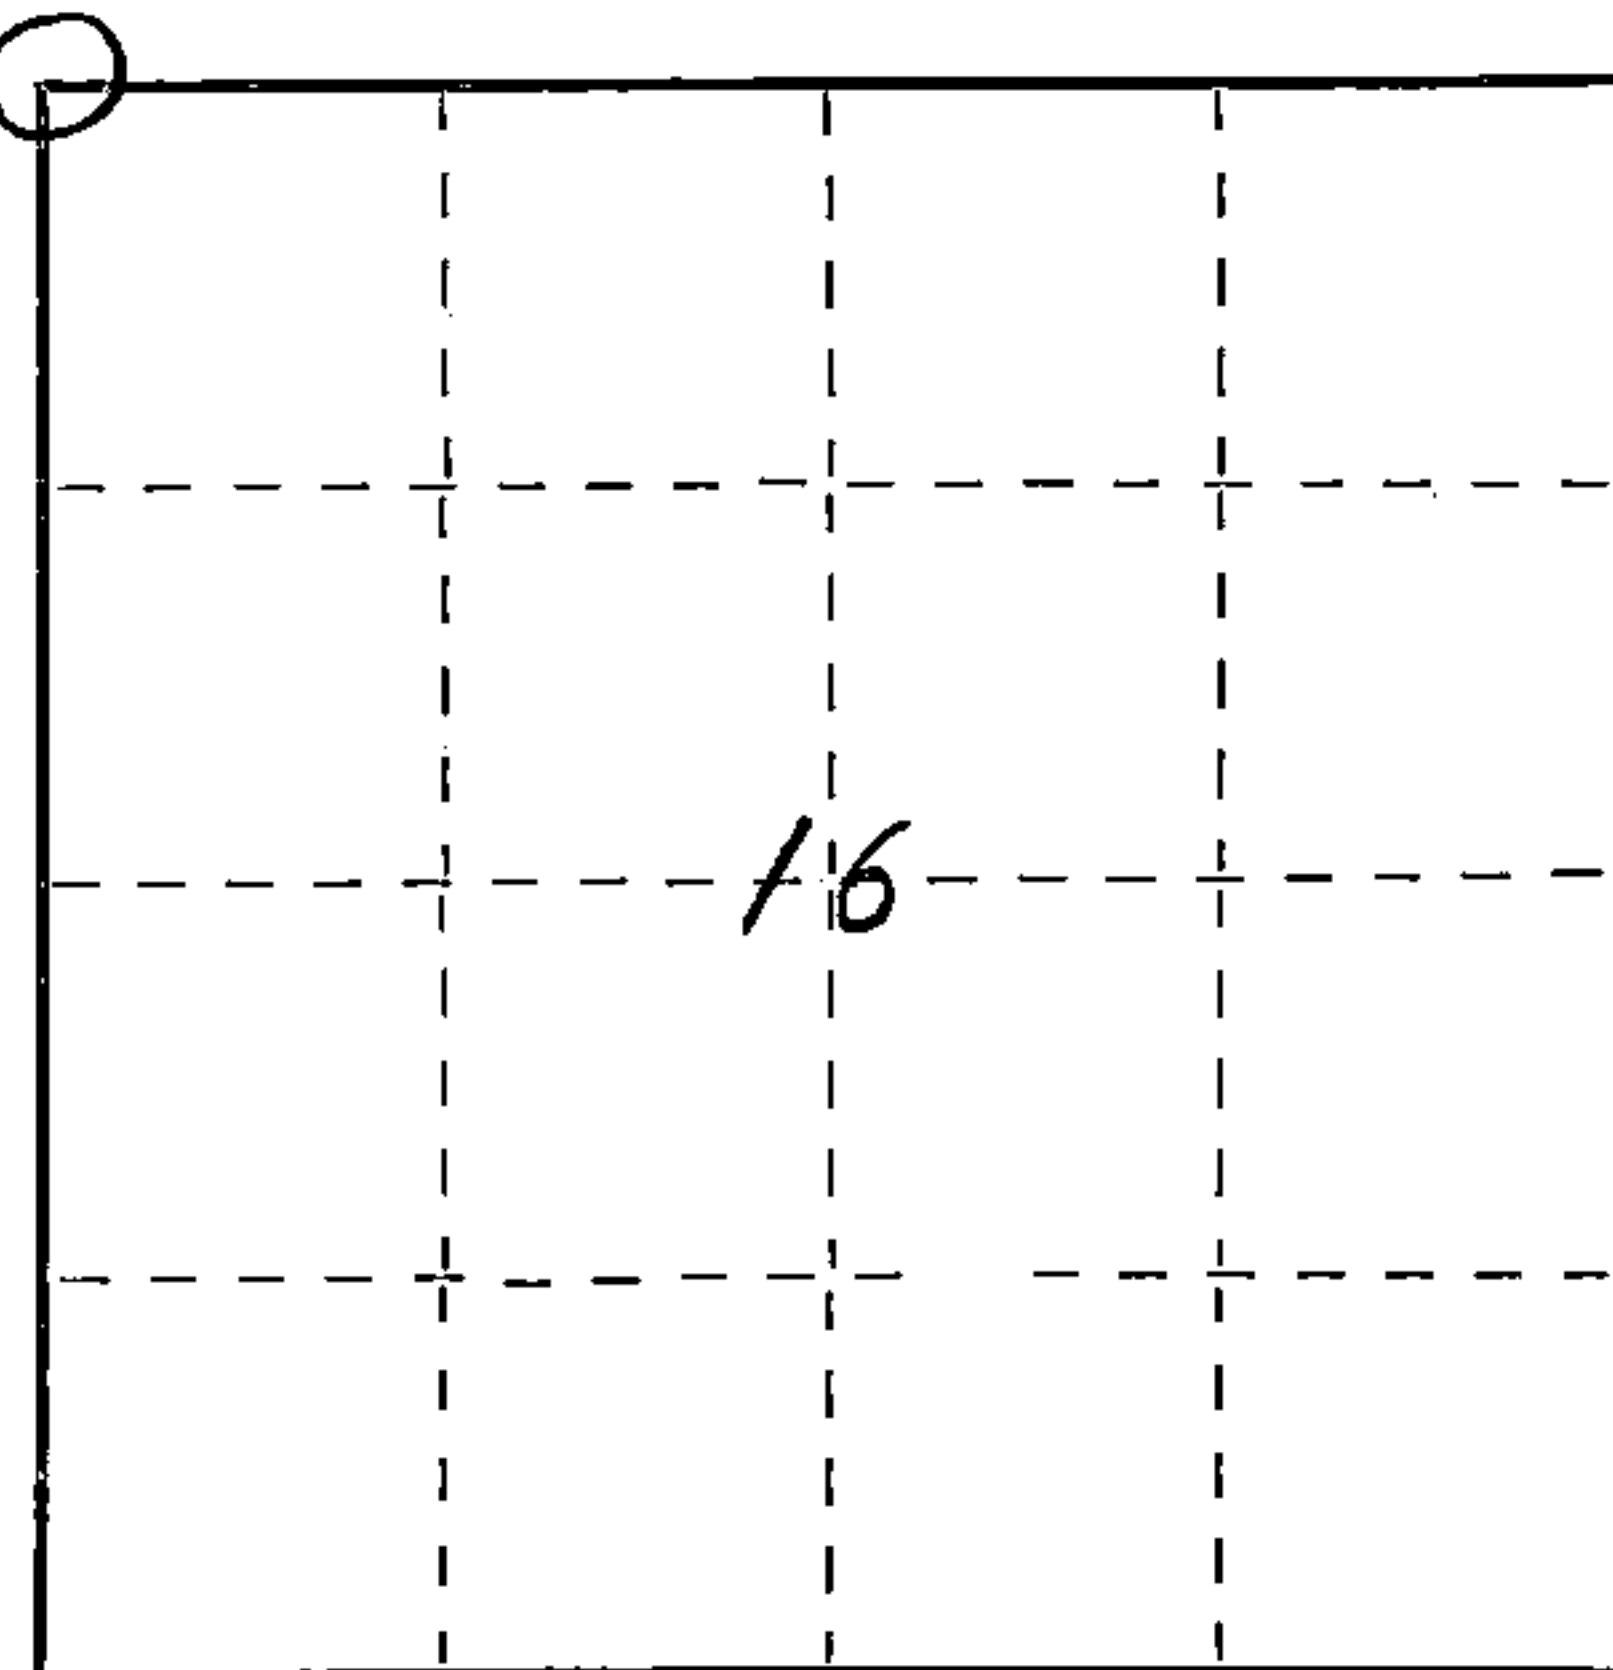

○ = Corner monument restored.

# CERTIFIED LAND CORNER RESTORATION

Index No. J-99

History of original corner establishment:

This corner can also be described as: "THE SECTION CORNER COMMON TO SECTIONS  
8, 9, 16, 17, T34N-R13E, 4th P.M.

This corner was established during the original survey of this township, as noted  
in the Original Field Notes for the Original Survey of T34N-R13E, 4th P. M.

Description of corner evidence found:

The stump of the original bearing tree, described in the original field notes as:

"W. Pine 36 N63W 12 links"

is still present at this date, with a portion of the original scribe marks still visible.

Description of monument and accessories I established to perpetuate the original location of this corner.

At the site of the original post, as determined from the existing original bearing  
tree noted above, I emplaced a "Galvanized iron pipe, four feet long, one inch in  
diameter, with a brass cap denoted as, "Kimberly-Clark Corp T34N  
8, 9, 16, 17 R13E Sperhake RLS 463 8-21-59".

The pipe is witnessed by:

W. Birch 7 N62°E 15 links. (Scribed S 9 NBT).  
Twin Maples 8 S23°E 35½ links. (Scribed S16 NBT).  
Y. Birch 5 N72°W 36 links. (Scribed S 8 NBT).  
W. Birch 7 S53°W 33 links. (Scribed S17 NBT).

Dated at Crandon Wis., this 11th day of April, 1963.

Signature Neal Sperhake Title Registered Land Surveyor Registration No. S-463  
(County Surveyor, Registered Land Surveyor, or other duly authorized official)

~~Witness of Register of Deeds~~ County of Forest, I hereby certify that the within  
instrument was ~~signed and sworn to~~ signed and sworn to the 11th day of April, 1963.


~~Notary Public~~ Adeline DeNoble

~~My commission expires~~ My Commission Expires February 6, 1966

~~By~~ Deputy

43413080000

Surveyor's Seal

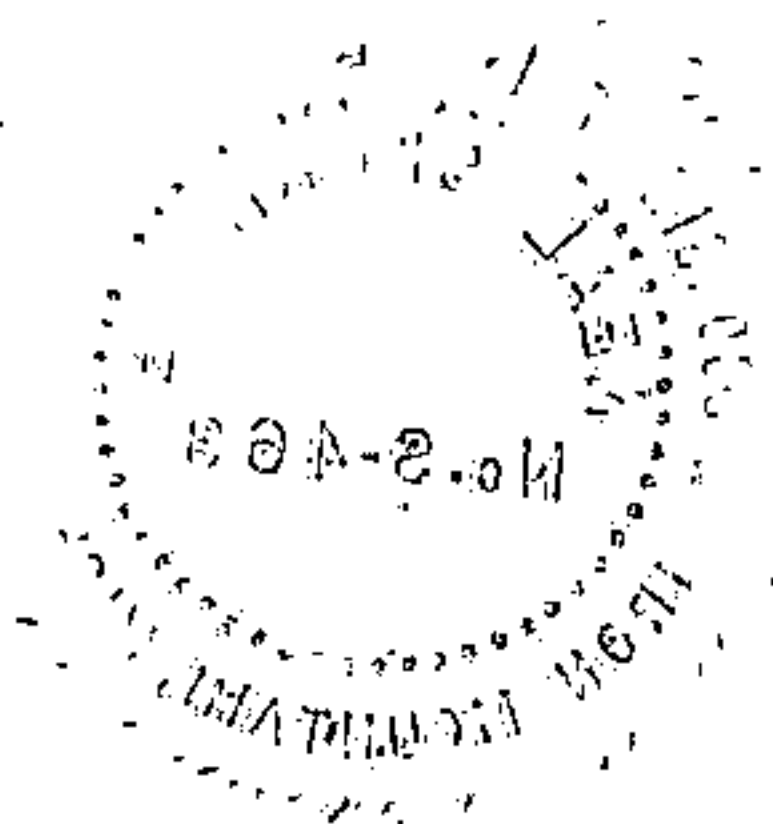

86986

REGISTER'S OFFICE  
FOREST COUNTY, WIS.

APR 11 1963
-------------

At \_\_\_\_\_ o'clock \_\_\_\_\_ M  
Register of Deeds  
*Karl J. Hager*