

CERTIFIED LAND CORNER RESTORATION

State of Wisconsin

County of Forest

SS.

I Jean F. Resvick, do hereby certify that on the 18 day of September, 1973, I found evidence of the South Quarter corner of Section 1 Township 34 North, Range 16 East, Fourth Principal Meridian, as described hereon; and that from this evidence I established a new monument and accessories as described hereon to perpetuate the original location of this corner:

Description of original monument and accessories and subsequent restorations:

Survey in 1858 by James McBride 40.00 chains west corrected between sections 1 and 12 set post

W. Pine 36 Inches, bears N12E, 306 lks.

W. Pine 15 Inches, bears S3E 309 lks.

Description of corner evidence found:

1. Post with Forest Service poster
2. W. Pine stump, bears N12E 306 lks.
3. W. Pine stump, bears S3E, 309 lks.

Description of monument and accessories I established to perpetuate the location of this corner:



Replaced post with a 2 inch inside diameter galvanized pipe 5 feet long filled with concrete with a brass cap marked: T34N, R16E, 1/4, S1, S12, 1974, S-802.

From which the following new bearing trees bear

Tamarack 7 inches bears N58 E 31.33 lks.

Tamarack 6 inches bears N30°W 11.40 lks.

Steel Post N.W. 0.5 feet

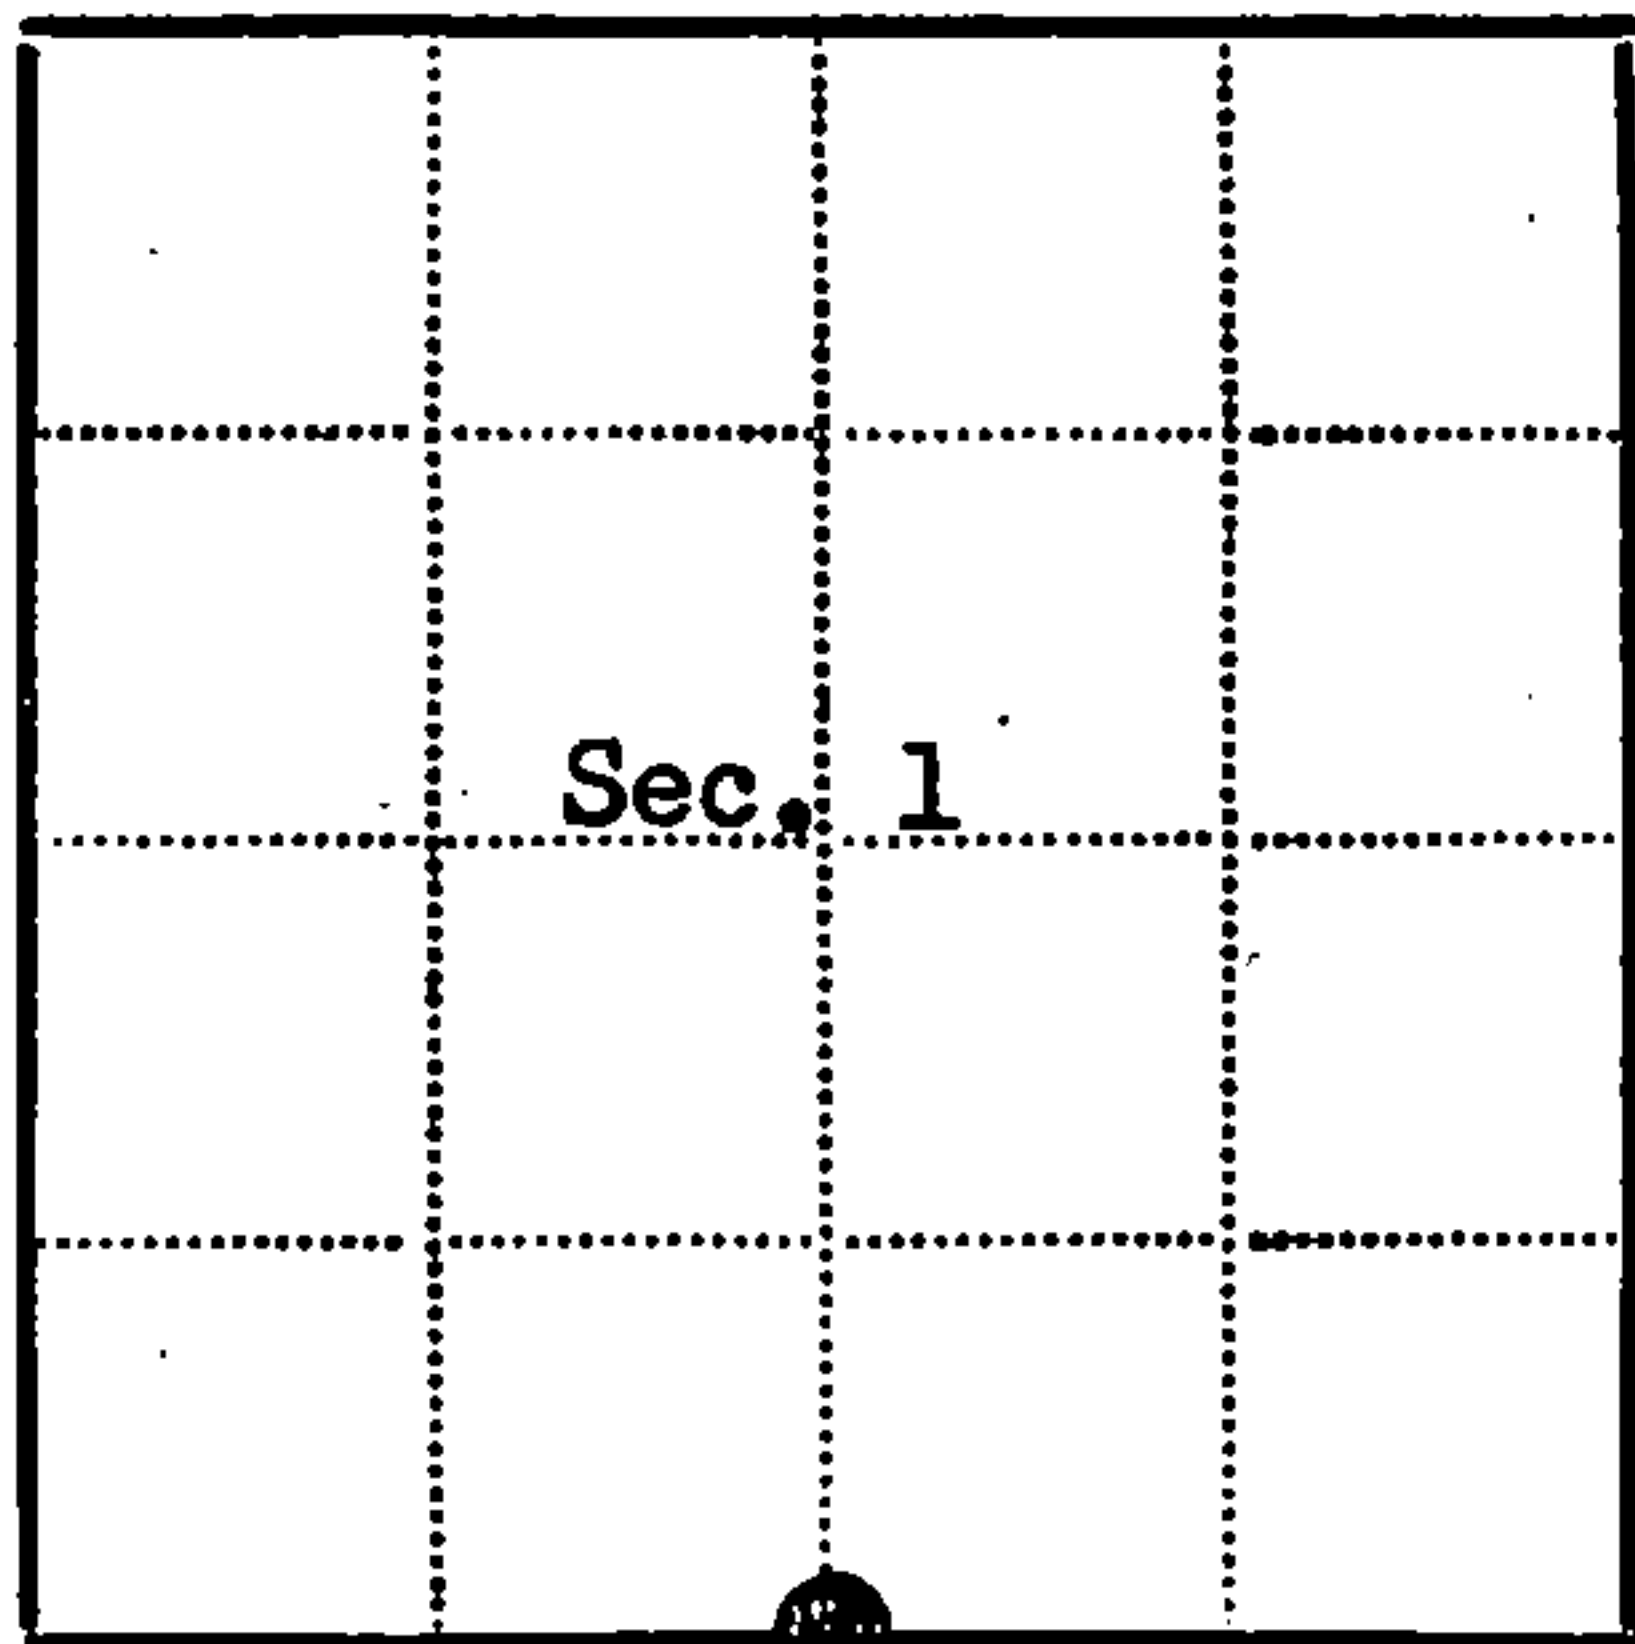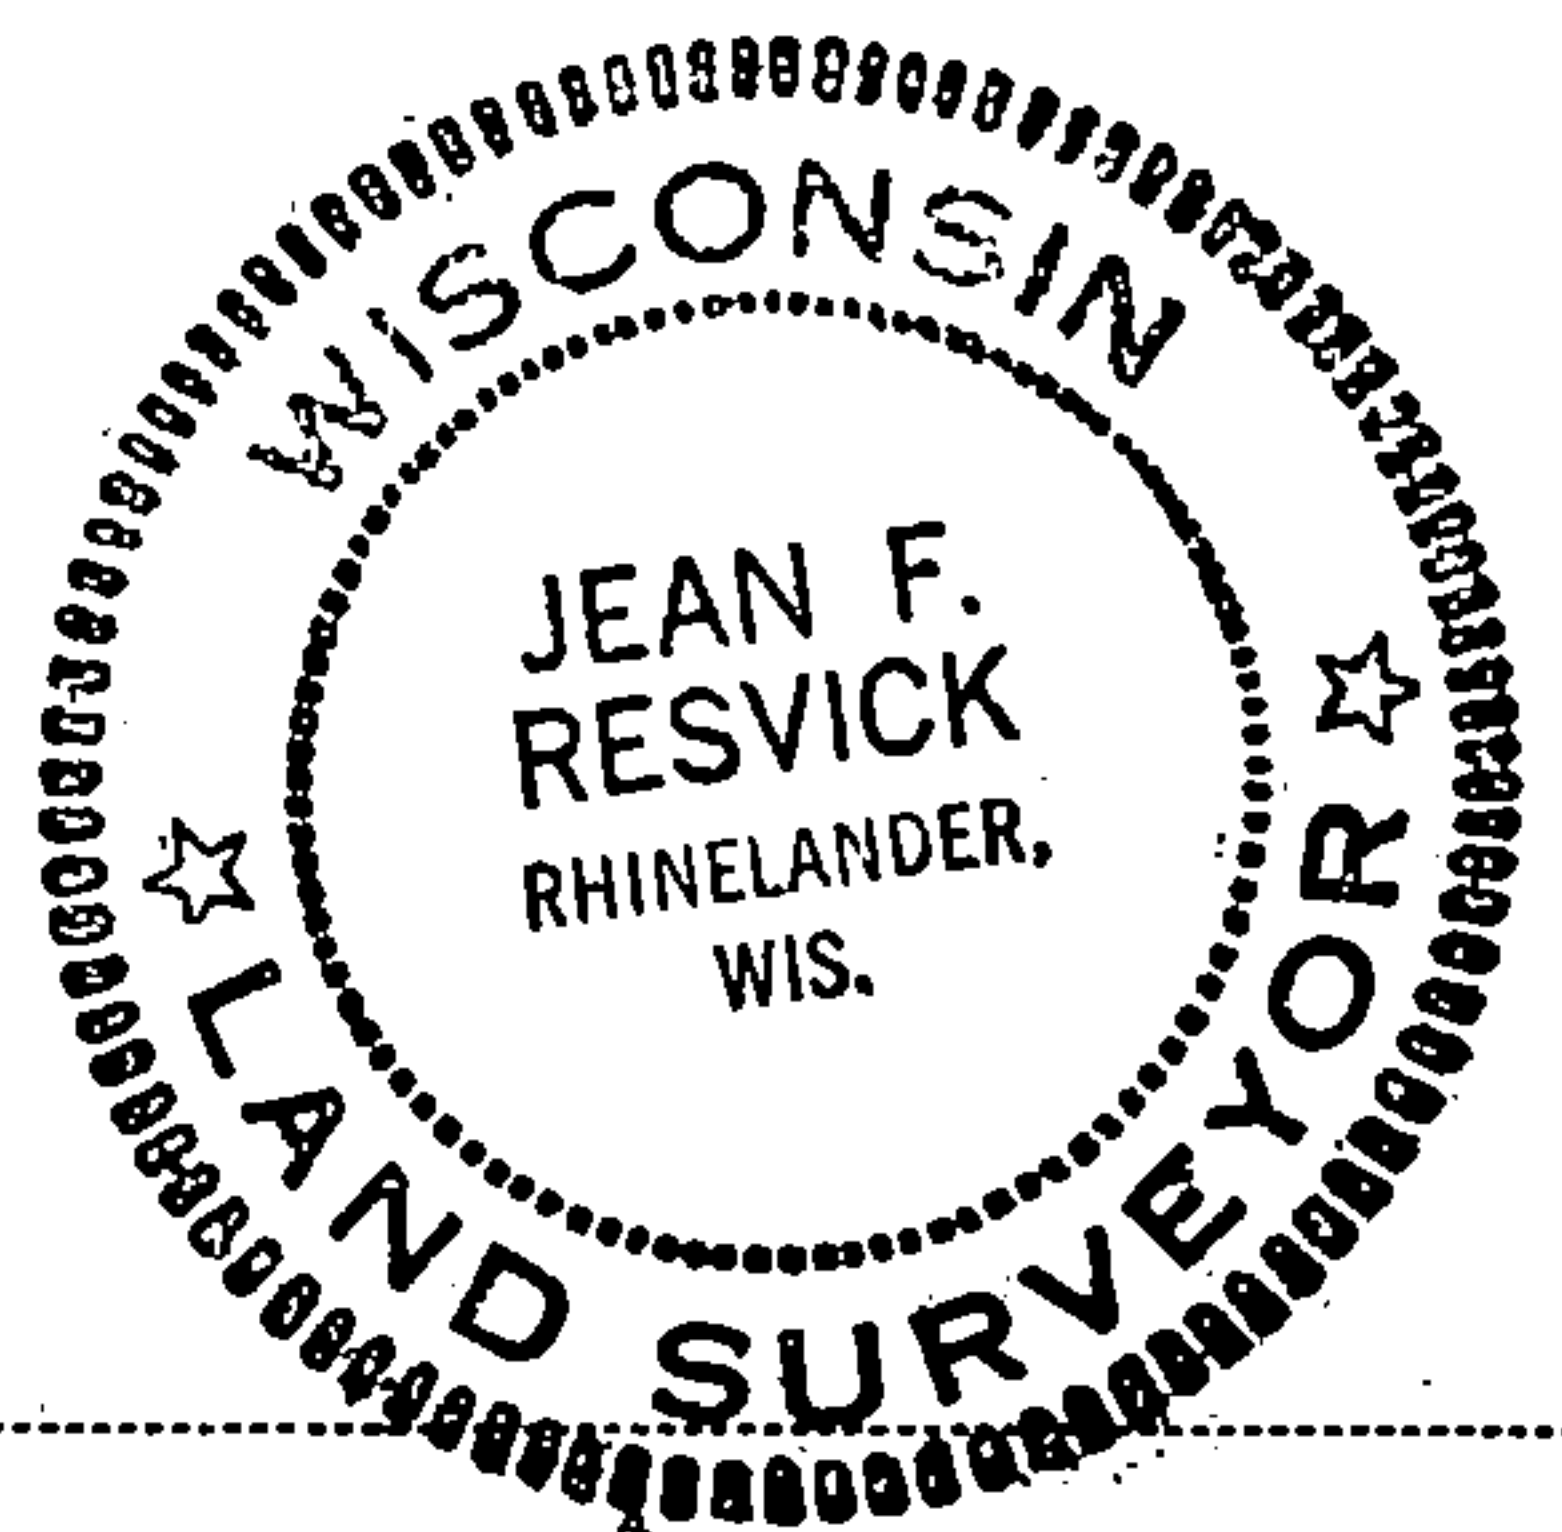

● - Corner monument restored

□ -

Resident witnesses

Dated at Rhinelanders Wisconsin, this 21 day of Feb. 1974.

Signature Jean F. Resvick Title Land Surveyor
(County Surveyor, Registered Land Surveyor, or other duly authorized official)

Surveyors Registration No. S-802 DOCUMENT Number 105092

Office of Register of Deeds County of Forest

I hereby certify that the within instrument was filed in this office for record on the 5th day of April 1974, and was filed in Book No. _____ Page No. _____ of County Records.

Signature Eugene Stutzman Title Register of Deeds

Township 34 North, Range 16 East, Section 1, Index No. E-23, Page No. _____

43416010020

E 23