

CERTIFIED LAND CORNER RESTORATION

State of Wisconsin

County of Forest

SS.

I, Jean F. Resvick, do hereby certify that on the 26 day of July, 19 73, I found evidence of the east quarter corner of section 6 Township 34 north, Range 16 east, Fourth Principal Meridian, as described hereon; and that from this evidence I established a new monument and accessories as described hereon to perpetuate the original location of this corner:

Description of original monument and accessories and subsequent restorations:

Survey in 1858 by James McBride 38.10 chains South corrected between sections 5 and 6 set post.
 Tam. 7 inches, bears S78°E 21 lks.
 W. Pine 8 inches, bears N71°W 13 lks.



Description of corner evidence found:

1. Old post point
2. W. Pine snag scribed, bears N71°W 13 lks.
3. Tamarack stump scribed, bears S78°E 21 lks.

Description of monument and accessories I established to perpetuate the location of this corner:

Replaced old post point with 2 inch inside diameter galvanized pipe 5 feet long filled with concrete with a brass cap marked T34N, R16E, 1/4, S6, S5, 1974, S-802

From which the following new bearing trees bear
 Cedar 5 inches bears S21°E 11.68 ft.
 Cedar 12 inches bears N31°W 11.30 ft.
 Steel post 1.0 N. E.

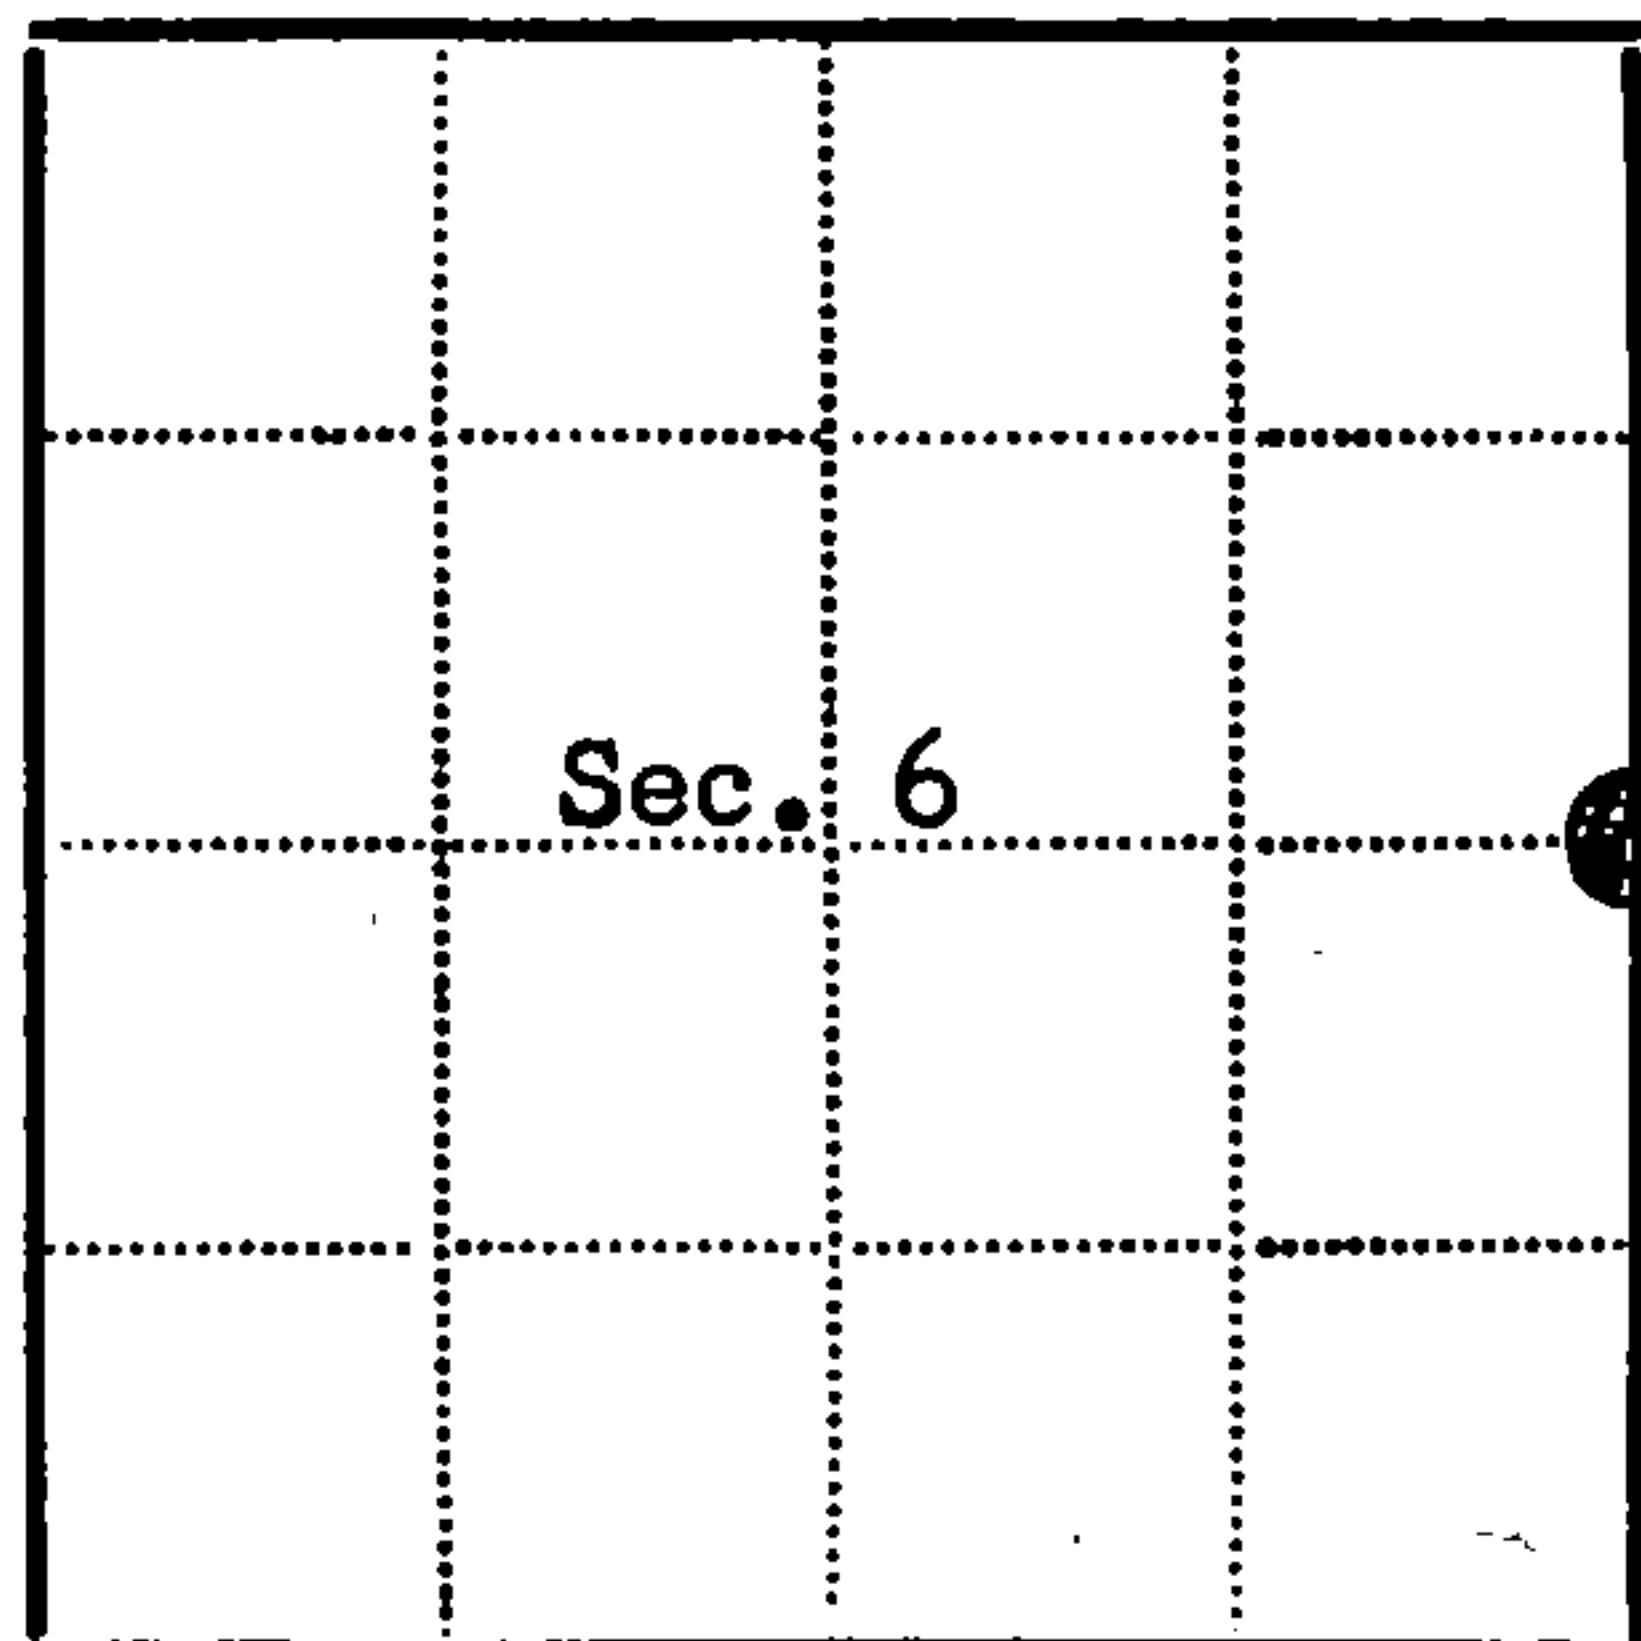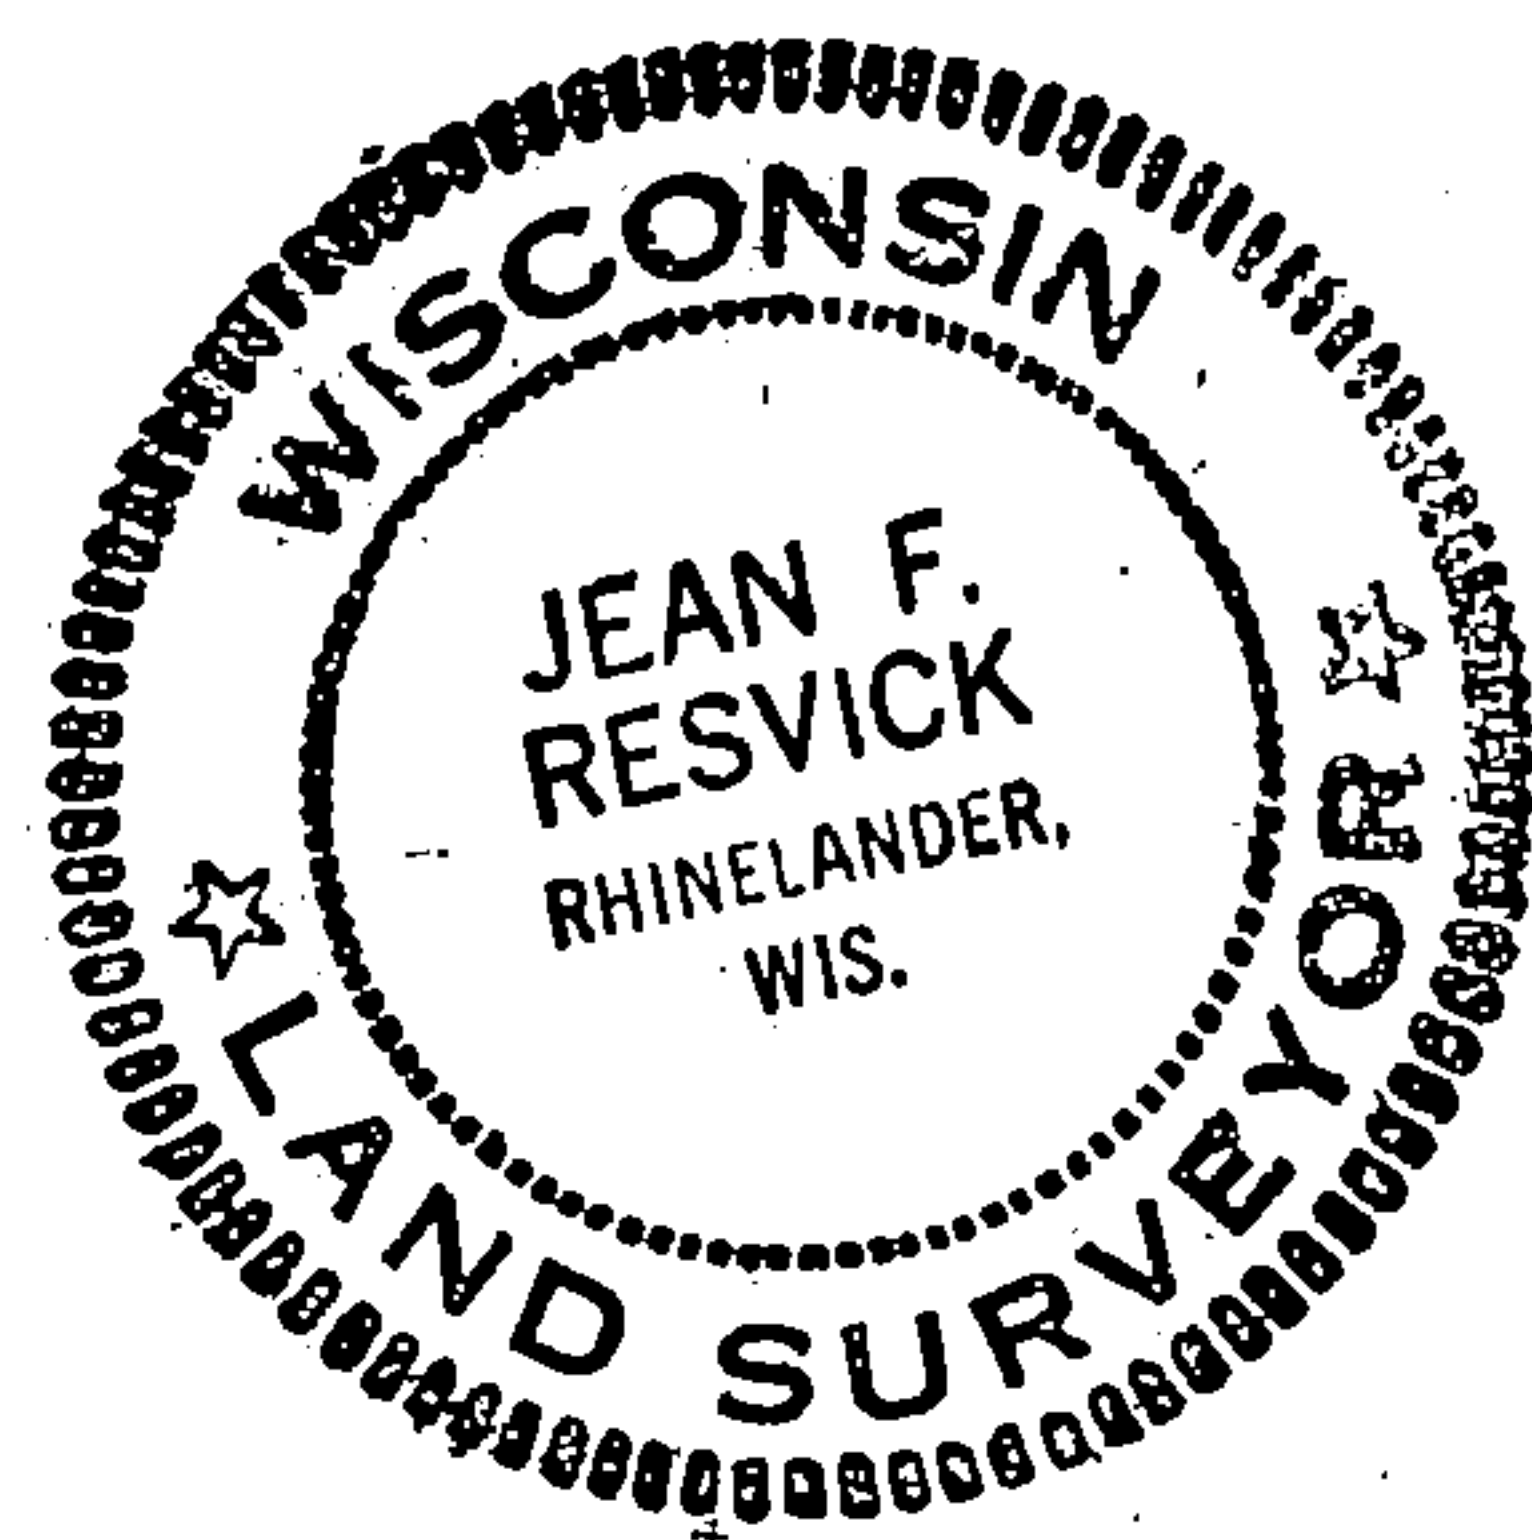

● = Corner monument restored

□ =

Resident witnesses.....

Dated at Rhinelanders Wisconsin, this 21 day of Feb. 19 74.

Signature Jean F. Resvick Title Land Surveyor
 (County Surveyor, Registered Land Surveyor, or other duly authorized official)

Surveyors Registration No. S-802 DOCUMENT No. 105089

Office of Register of Deeds County of FOREST

I hereby certify that the within instrument was filed in this office for record on the 5th day of April 19 74, and was filed in Book No. _____ Page No. _____ of County Records.

Signature Eugene Stutzman Title Register of Deeds

Township 34 North, Range 16 East, Section 6, Index No. C-5, Page No. _____

H3416 06 2000

C 5