

CERTIFIED LAND CORNER RESTORATION

Index No. **E-6-7**

State of Wisconsin }
County of Forest } ss.



I Philip T. Hansen, do hereby
certify that on the 17th day
of August, 19 77, I ~~found~~
established ~~evidence~~ of the 1/32 Corner between 1/4 Cor.
corner of 6 W 1/16 Section 5/8
Township 35, North, Range
12 East, Fourth Principal Meridian,
as described hereon; and that from this evidence
I established a new monument and accessories
as described hereon to perpetuate the original
location of this corner.

Resident witnesses:

Glen Barker

Jim Claflin

Herb Wagoner

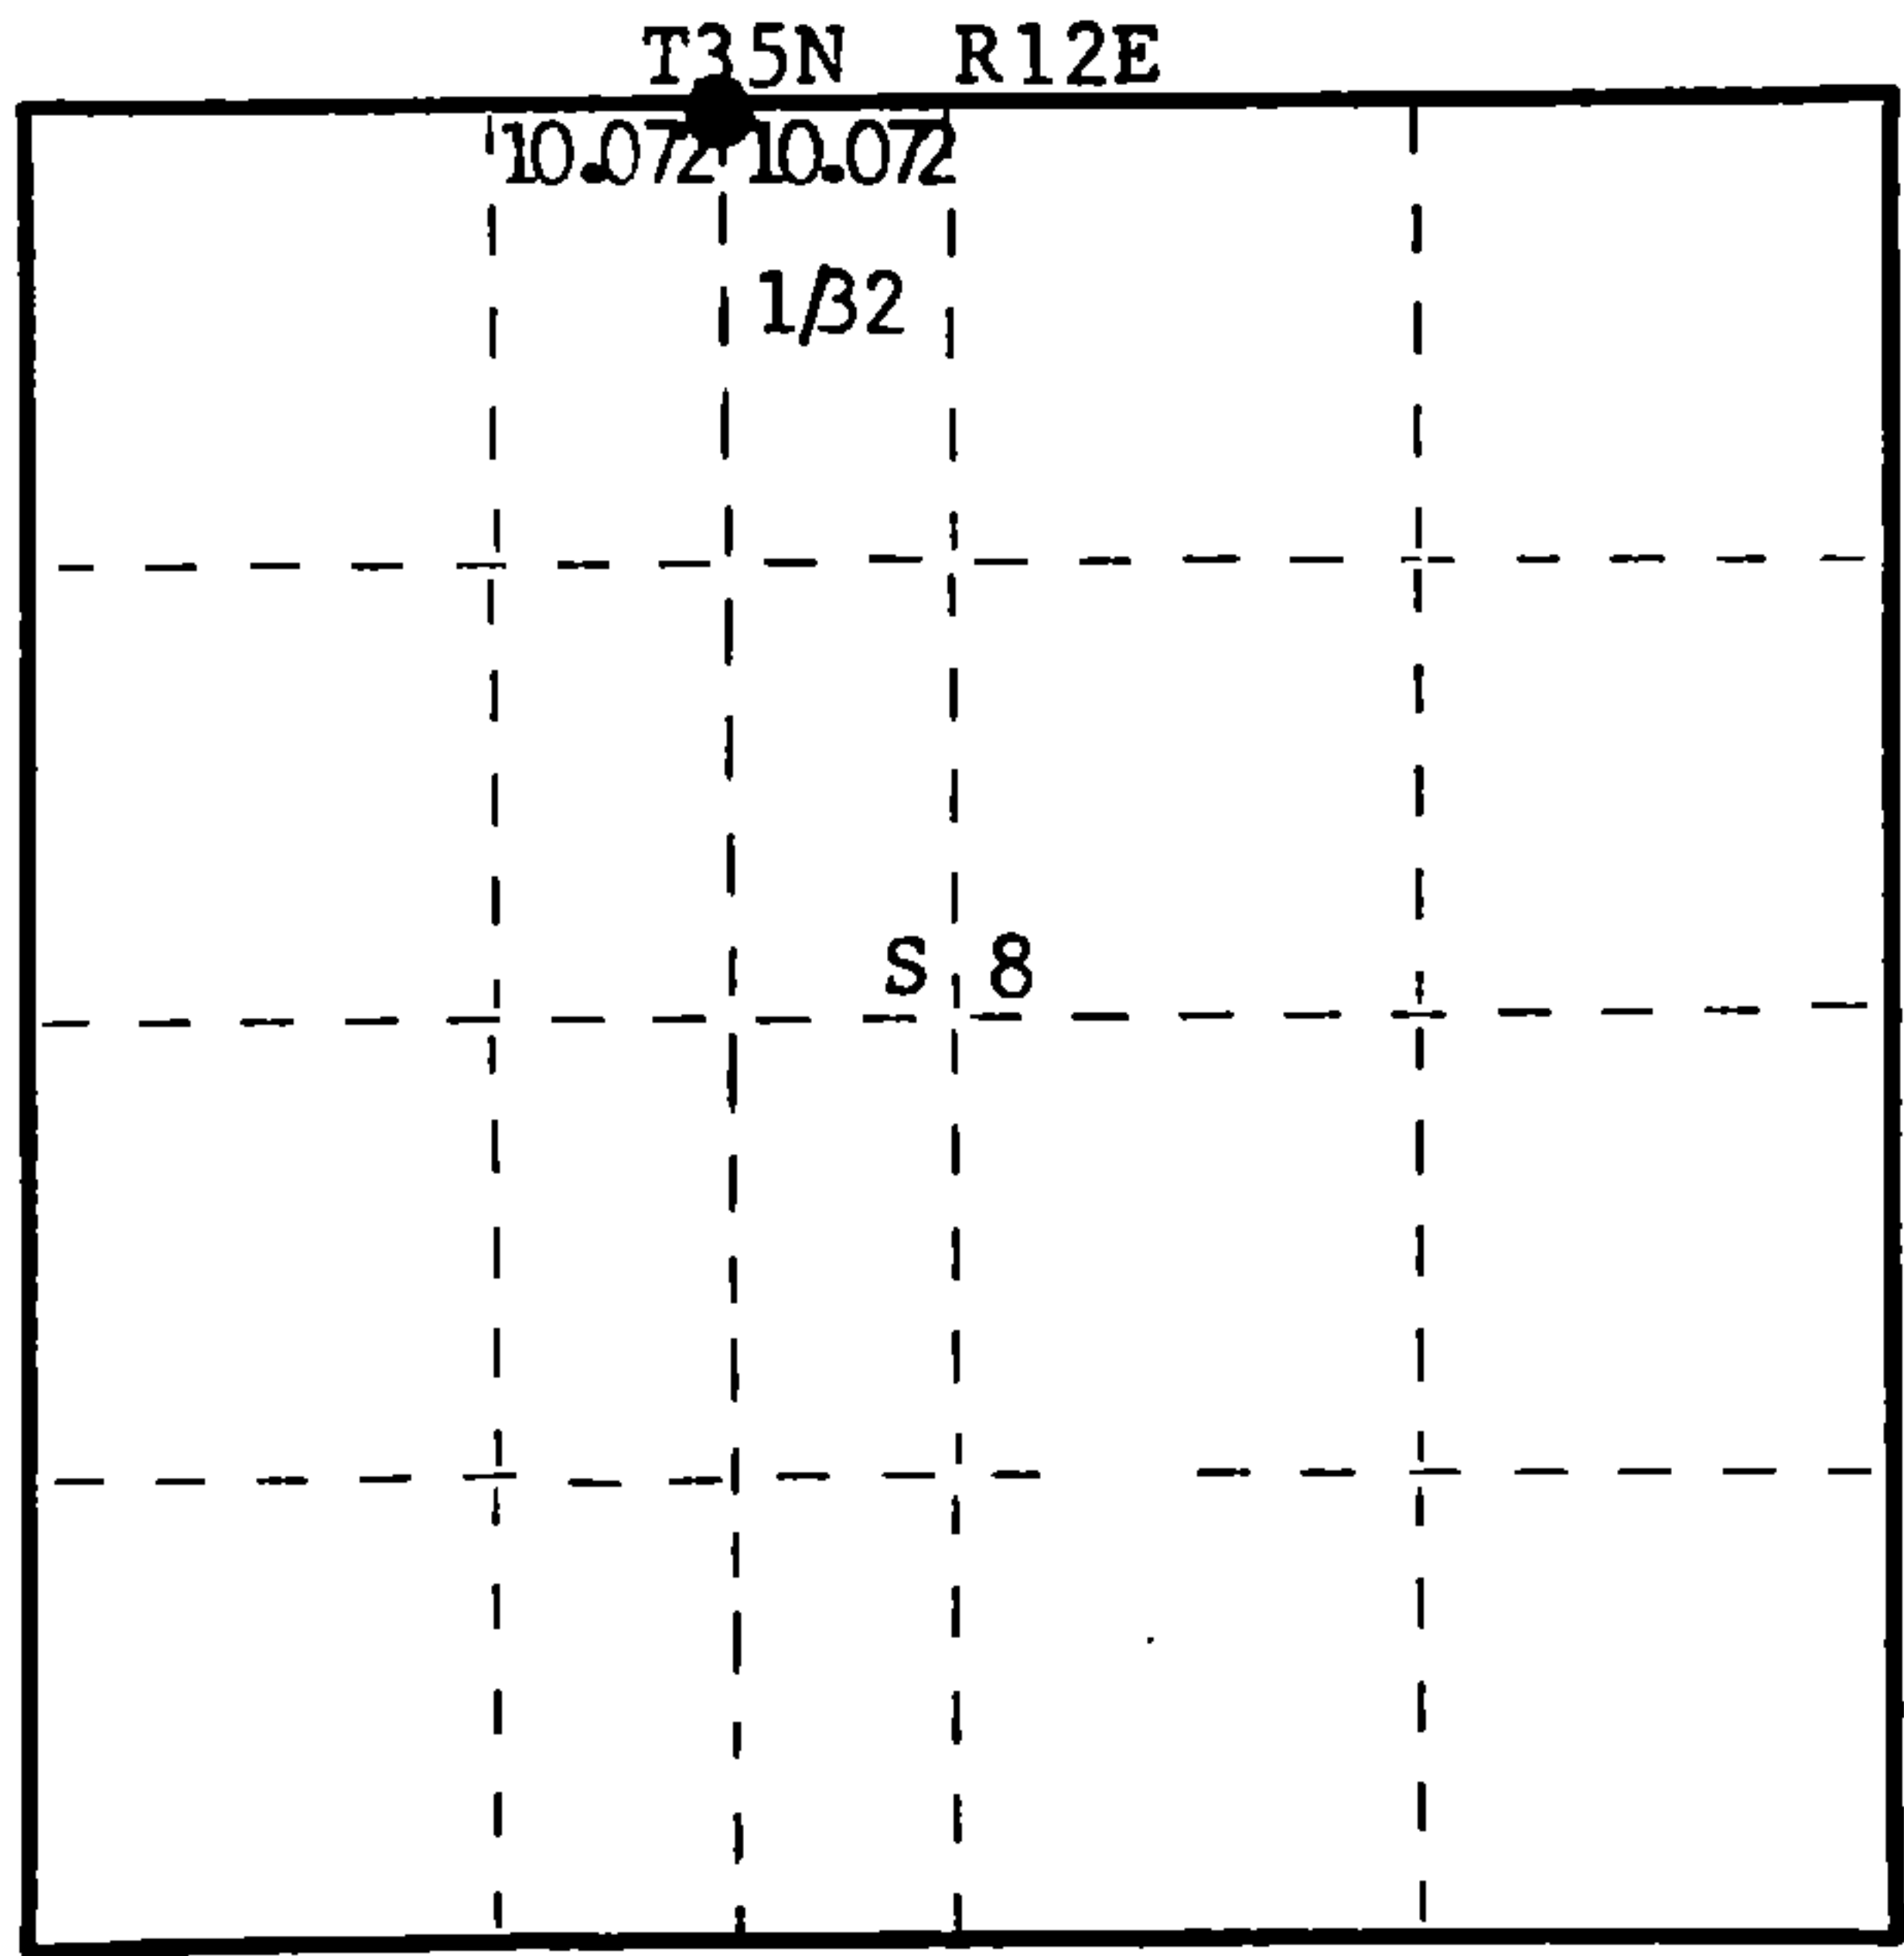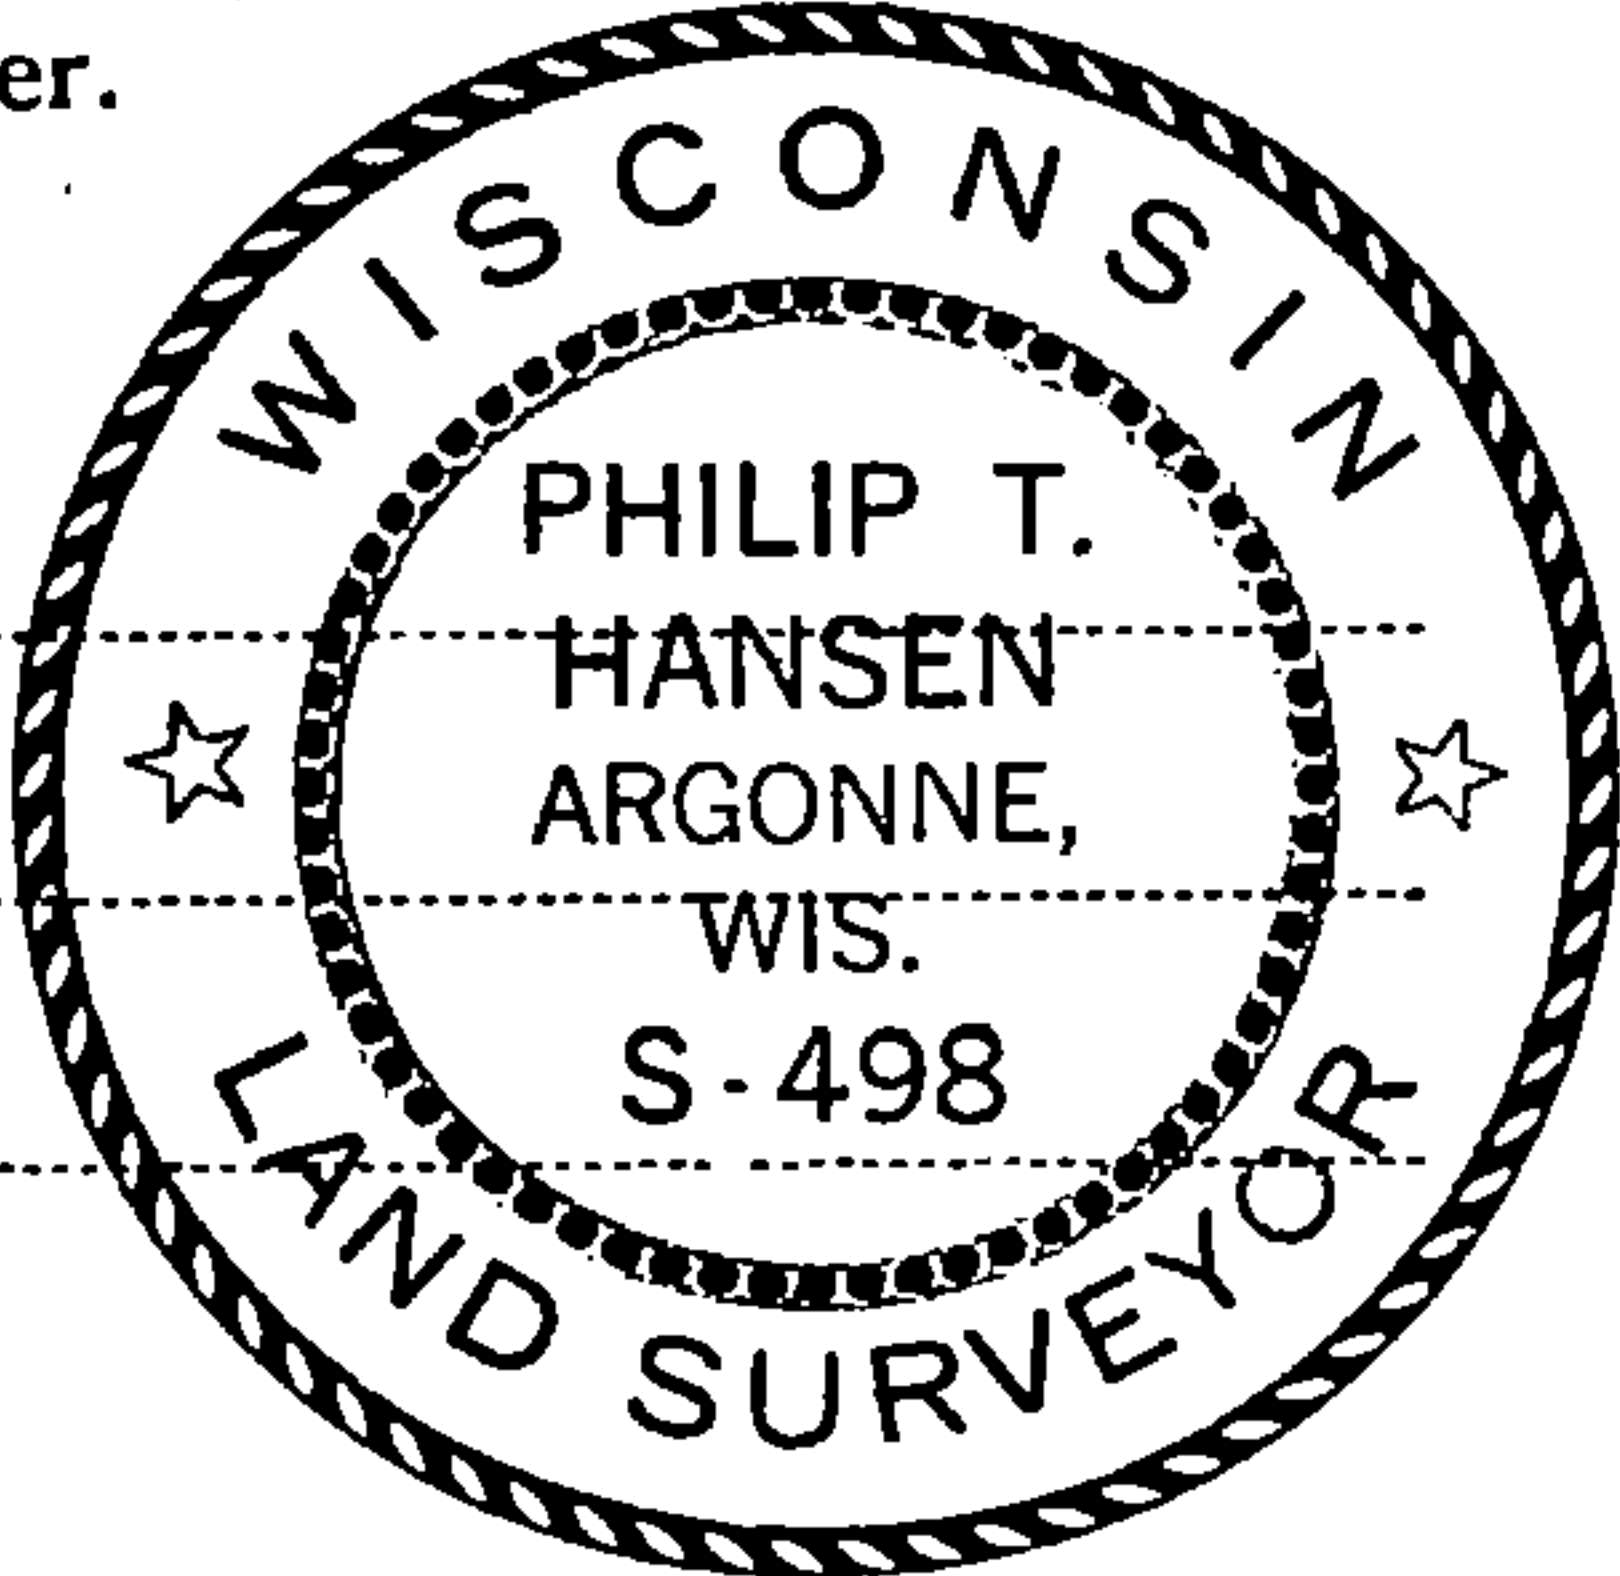

○ = Corner monument restored.

History of original corner establishment:

No record of any previous survey.

Description of corner evidence found:

No evidence of any corner recovered.
Corner established by proportional measurement. Ran traverse between previously
established 1/4 corner and W 1/16. Computed distance 1329.522 feet at bearing
N 87° 48' 11" E. Set 1/32 corner at 664.761 feet (10.072 chains) intermediate.

Description of monument and accessories I established to perpetuate the original location of this corner.

Set 1 1/2" iron pipe with 2" brass cap, projecting 24" above ground. Cap stamped:
Marked NBTs - Sugar 10" S14° E, 5.6 links, scribed 1/32 BT.
Sugar 8" N64° W, 19.6 links, scribed 1/32 BT.

S498
T35N R12E
1/32 $\frac{S}{S} + \frac{5}{8}$
CPI-1977

Dated at Rhineland, Wis., this 19th day of August, 19 77

Signature Philip T. Hansen Title Registered Land Surveyor Registration No. S-498
(County Surveyor, Registered Land Surveyor, or other duly authorized official)

Office of Register of Deeds, County of Forest, I hereby certify that the within
instrument was filed in this office for record on the 22nd day of AUGUST, 19 77
at 3:30 o'clock P. M.

Eugene Stutzman
(Register of Deeds)
By _____ Deputy

DOCUMENT NUMBER **112154**

FORM 985 H. C. MILLER CO., MILWAUKEE

43512050025