

CERTIFIED LAND CORNER RESTORATION

Index No. J-9

State of Wisconsin }
County of Forest } ss.


I Philip T. Hansen, do hereby
certify that on the 28th day
of September, 1977, I ~~found~~
established ~~corner of~~ the Section
corner of Sec. 8, 9, 16 & 17
Township 35, North, Range
12 East, Fourth Principal Meridian,
as described hereon; and that from this evidence
I established a new monument and accessories
as described hereon to perpetuate the original
location of this corner.

Resident witnesses:


Glen Barker

Jim Claflin

Herb Wagoner

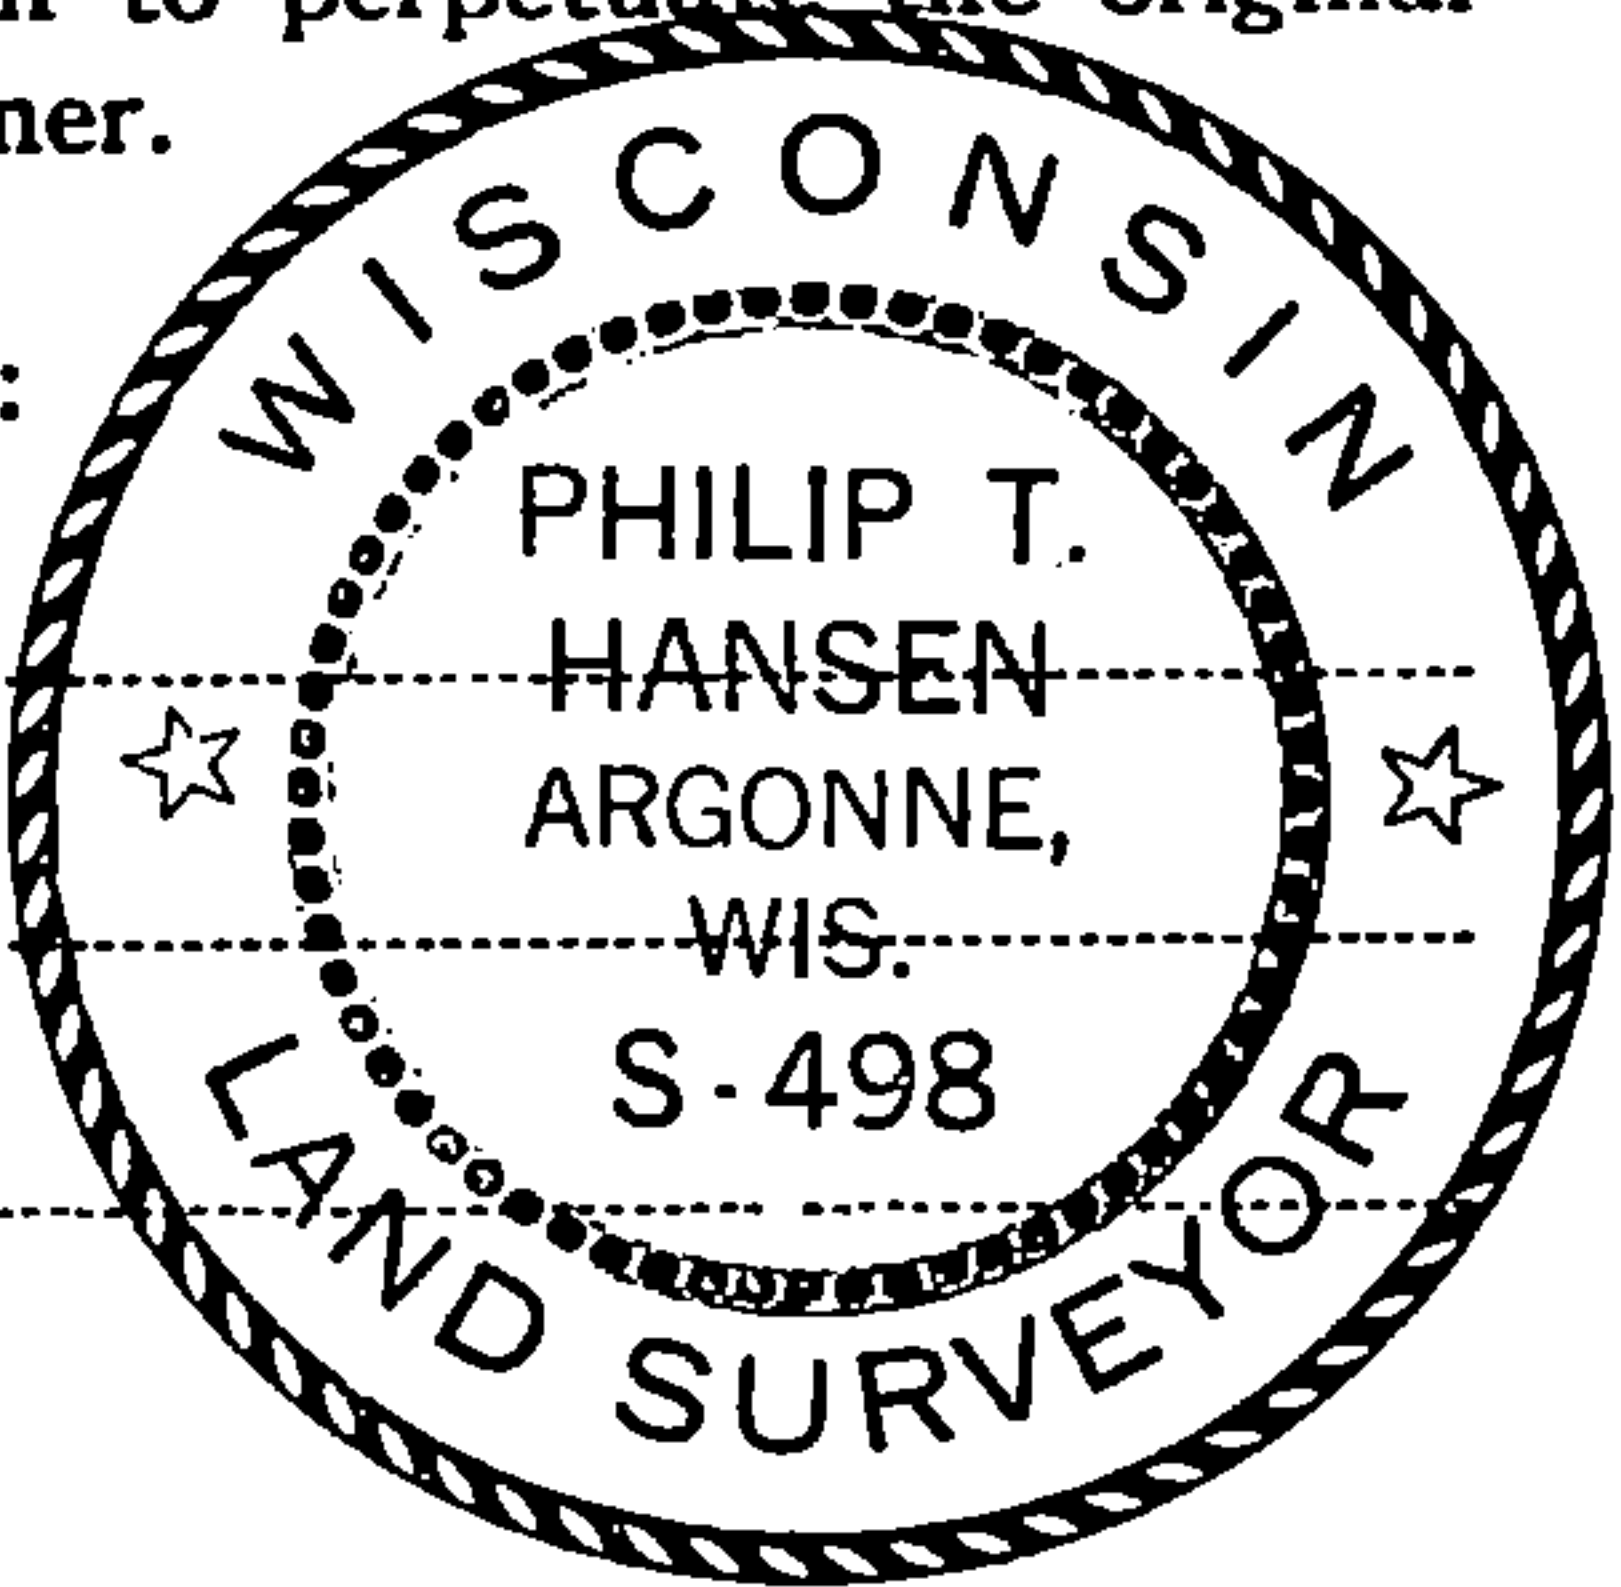

FORM 985 H. C. MILLER CO., MILWAUKEE

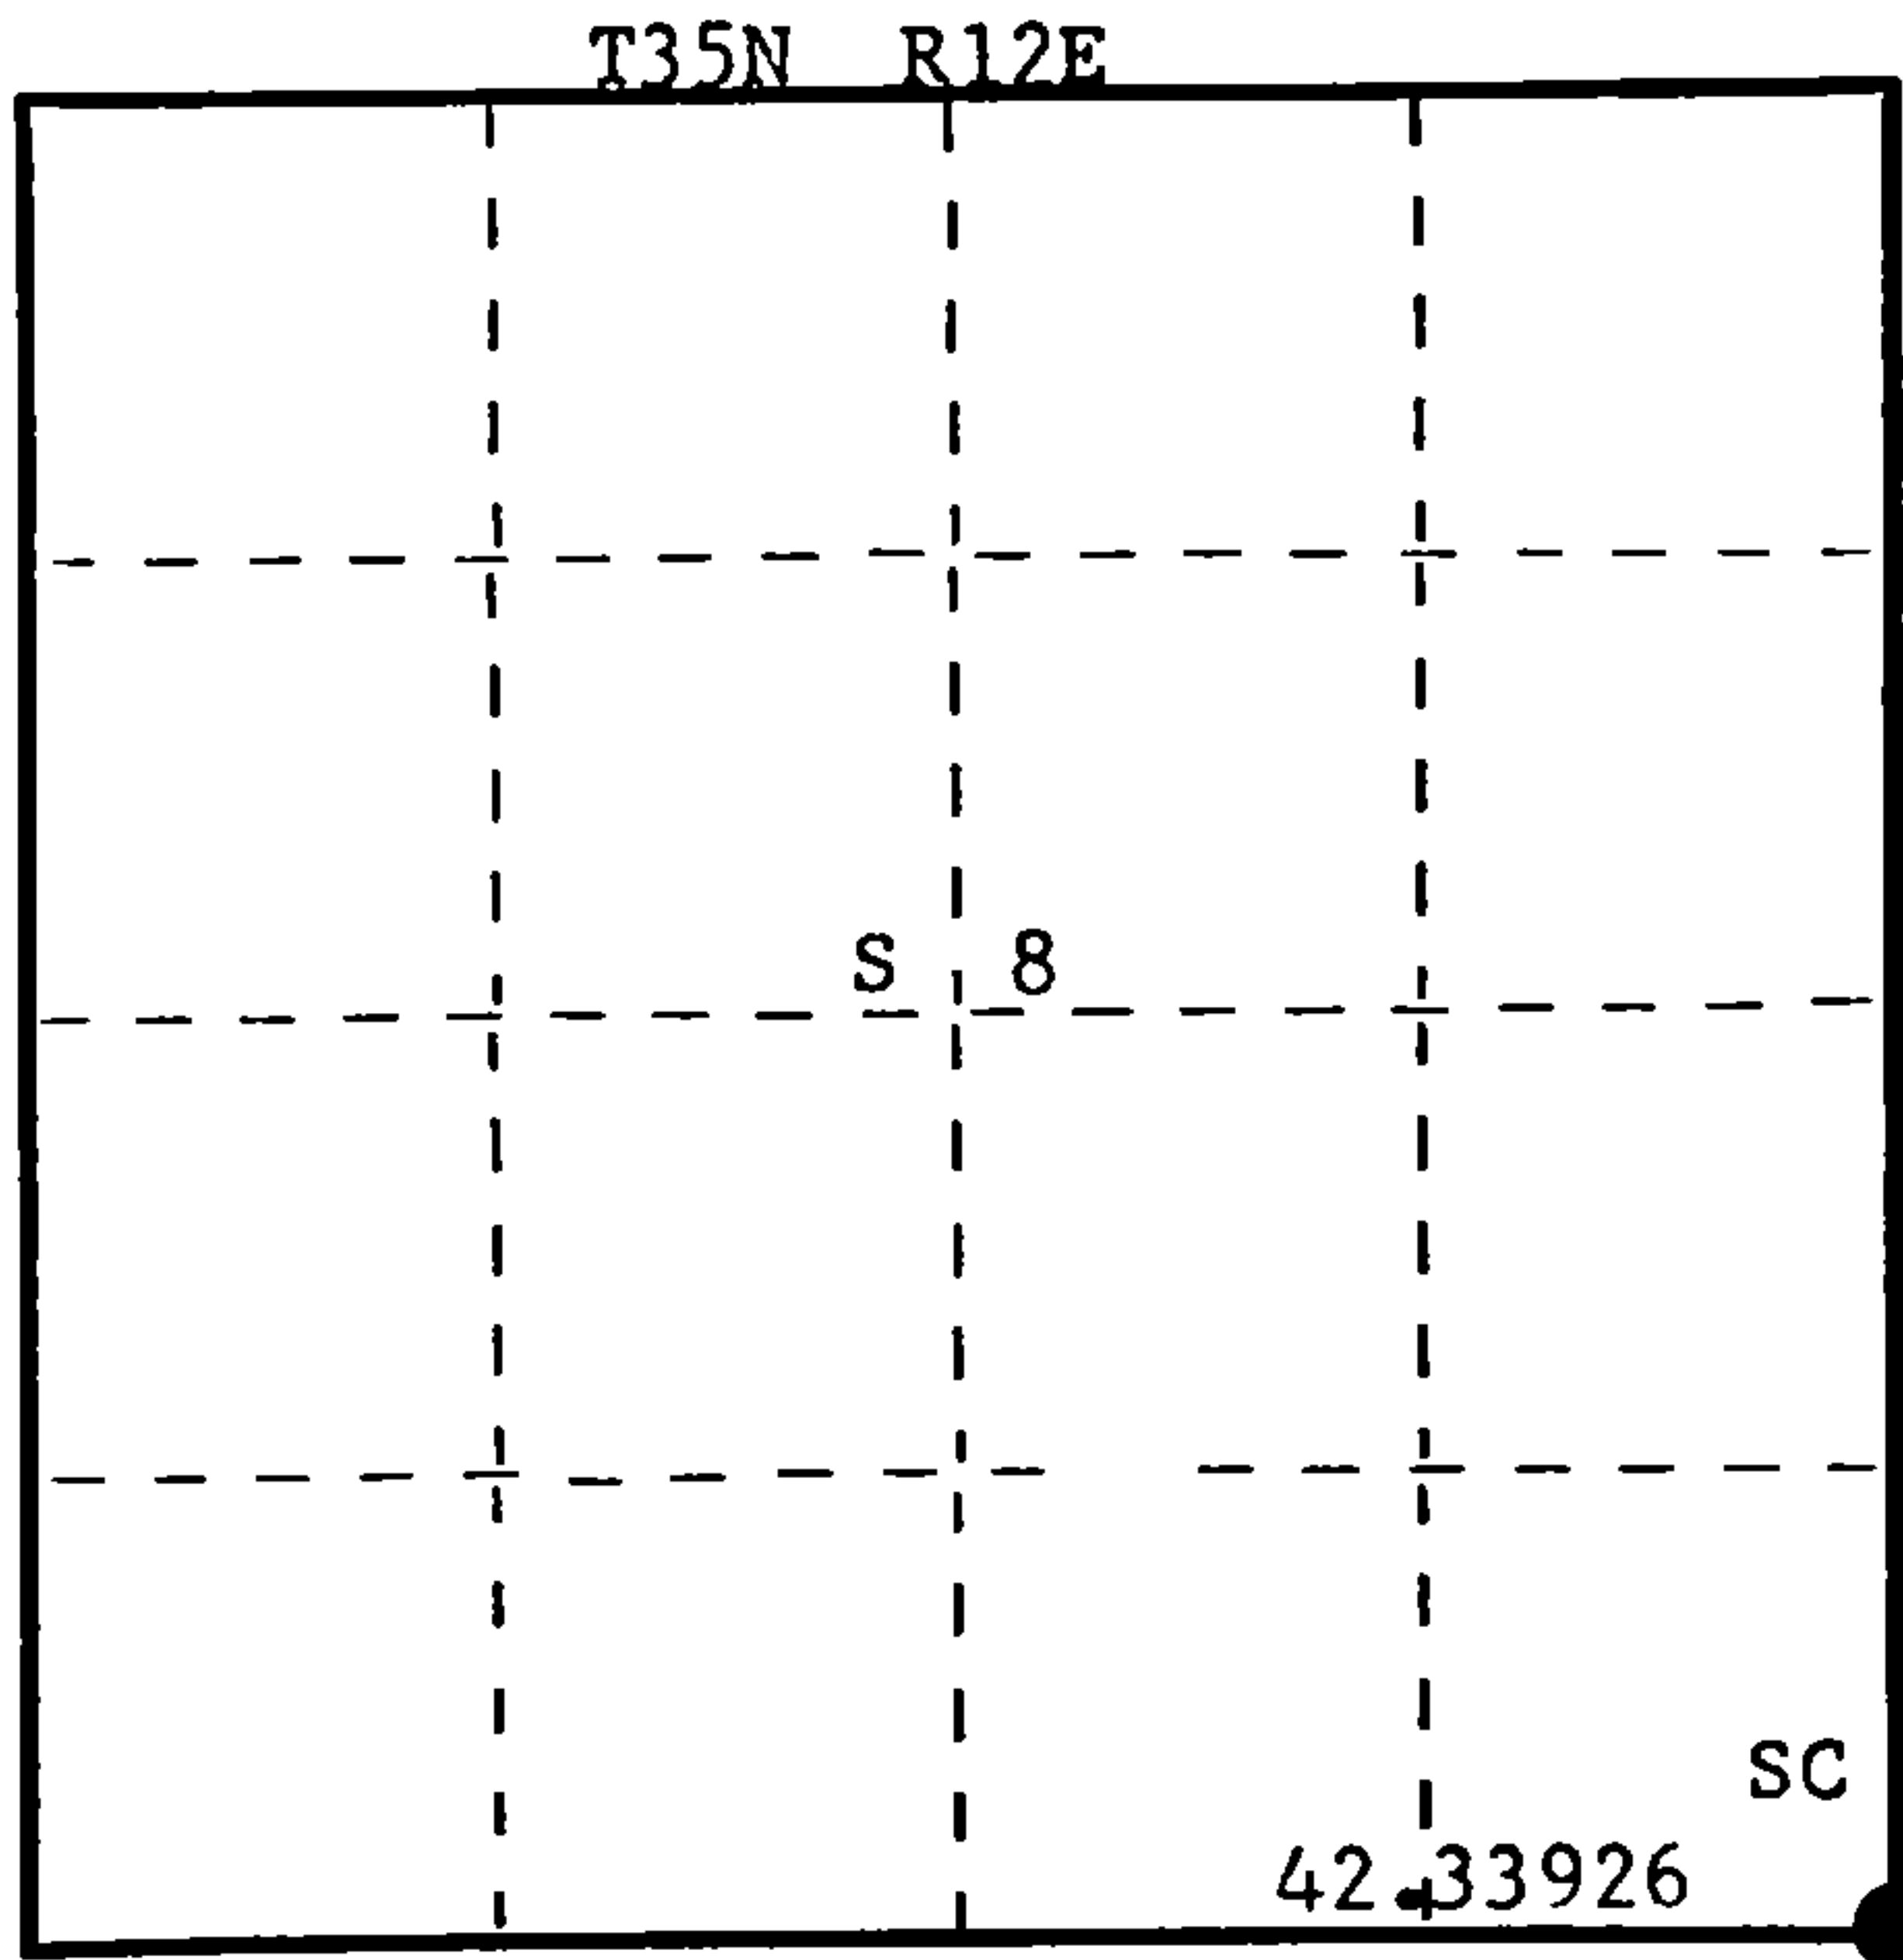

○ = Corner monument restored.

History of original corner establishment:

Original corner established by Hiram Fellows, Deputy Surveyor, in 1859.
No records of any subsequent survey.

Description of corner evidence found: No evidence of any corner recovered. Found remains of an old fence line running south.
Corner established by proportionate measurement from previously established 1/4 corner between Sec. 7 & 18, measured distance by traverse to a R.R. spike in centerline of Highway "B" with fence line running north and south. Computed distance was 21.16963 chains at bearing N 84° 36' 46" E. Doubled this distance and set section corner which point fell in line with old fence line south and a woods line to north.

Description of monument and accessories I established to perpetuate the original location of this corner.
Drove a R.R. spike in south edge of Highway "B" and set a 2½" Berntsen A-1 Federal Monument 50 links south as witness corner. Stamped:
Monument projects 1" above ground.
Marked NBTs from true corner.
Sugar 5" S54°W, 107.5 links
Sugar 8" S26°W, 89.4 links
Sugar 8" S25°E, 90.9 links, scribed SC BT.

T35N R12E
Sec. 8 + 9 W.C.
17 + 16
S498 - 1977
N 50 lks to Cor.

Dated at Rhineland, Wis., this 3rd day of October, 1977

Signature Philip T. Hansen Title Registered Land Surveyor Registration No. S-498
(County Surveyor, Registered Land Surveyor, or other duly authorized official)

Office of Register of Deeds, County of Forest, I hereby certify that the within
instrument was filed in this office for record on the 7th day of October, 1977
at 2:45 o'clock P. M.

Eugene Stutzman
(Register of Deeds)
By _____ Deputy

DOCUMENT Number **112527**

43512080000