

# CERTIFIED LAND CORNER RESTORATION


Index No. N13

State of Wisconsin }  
County of Forest } ss.

I, Thomas R. Arnott, do hereby certify that on the 16th day of September, 1975, I found evidence of the section corner of sections 15, 16, 21 & 22 Township 35, North, Range 13 E, Fourth Principal Meridian, as described hereon; and that from this evidence I established a new monument and accessories as described hereon to perpetuate the original location of this corner.

Resident witnesses:

Herbert Wagoner

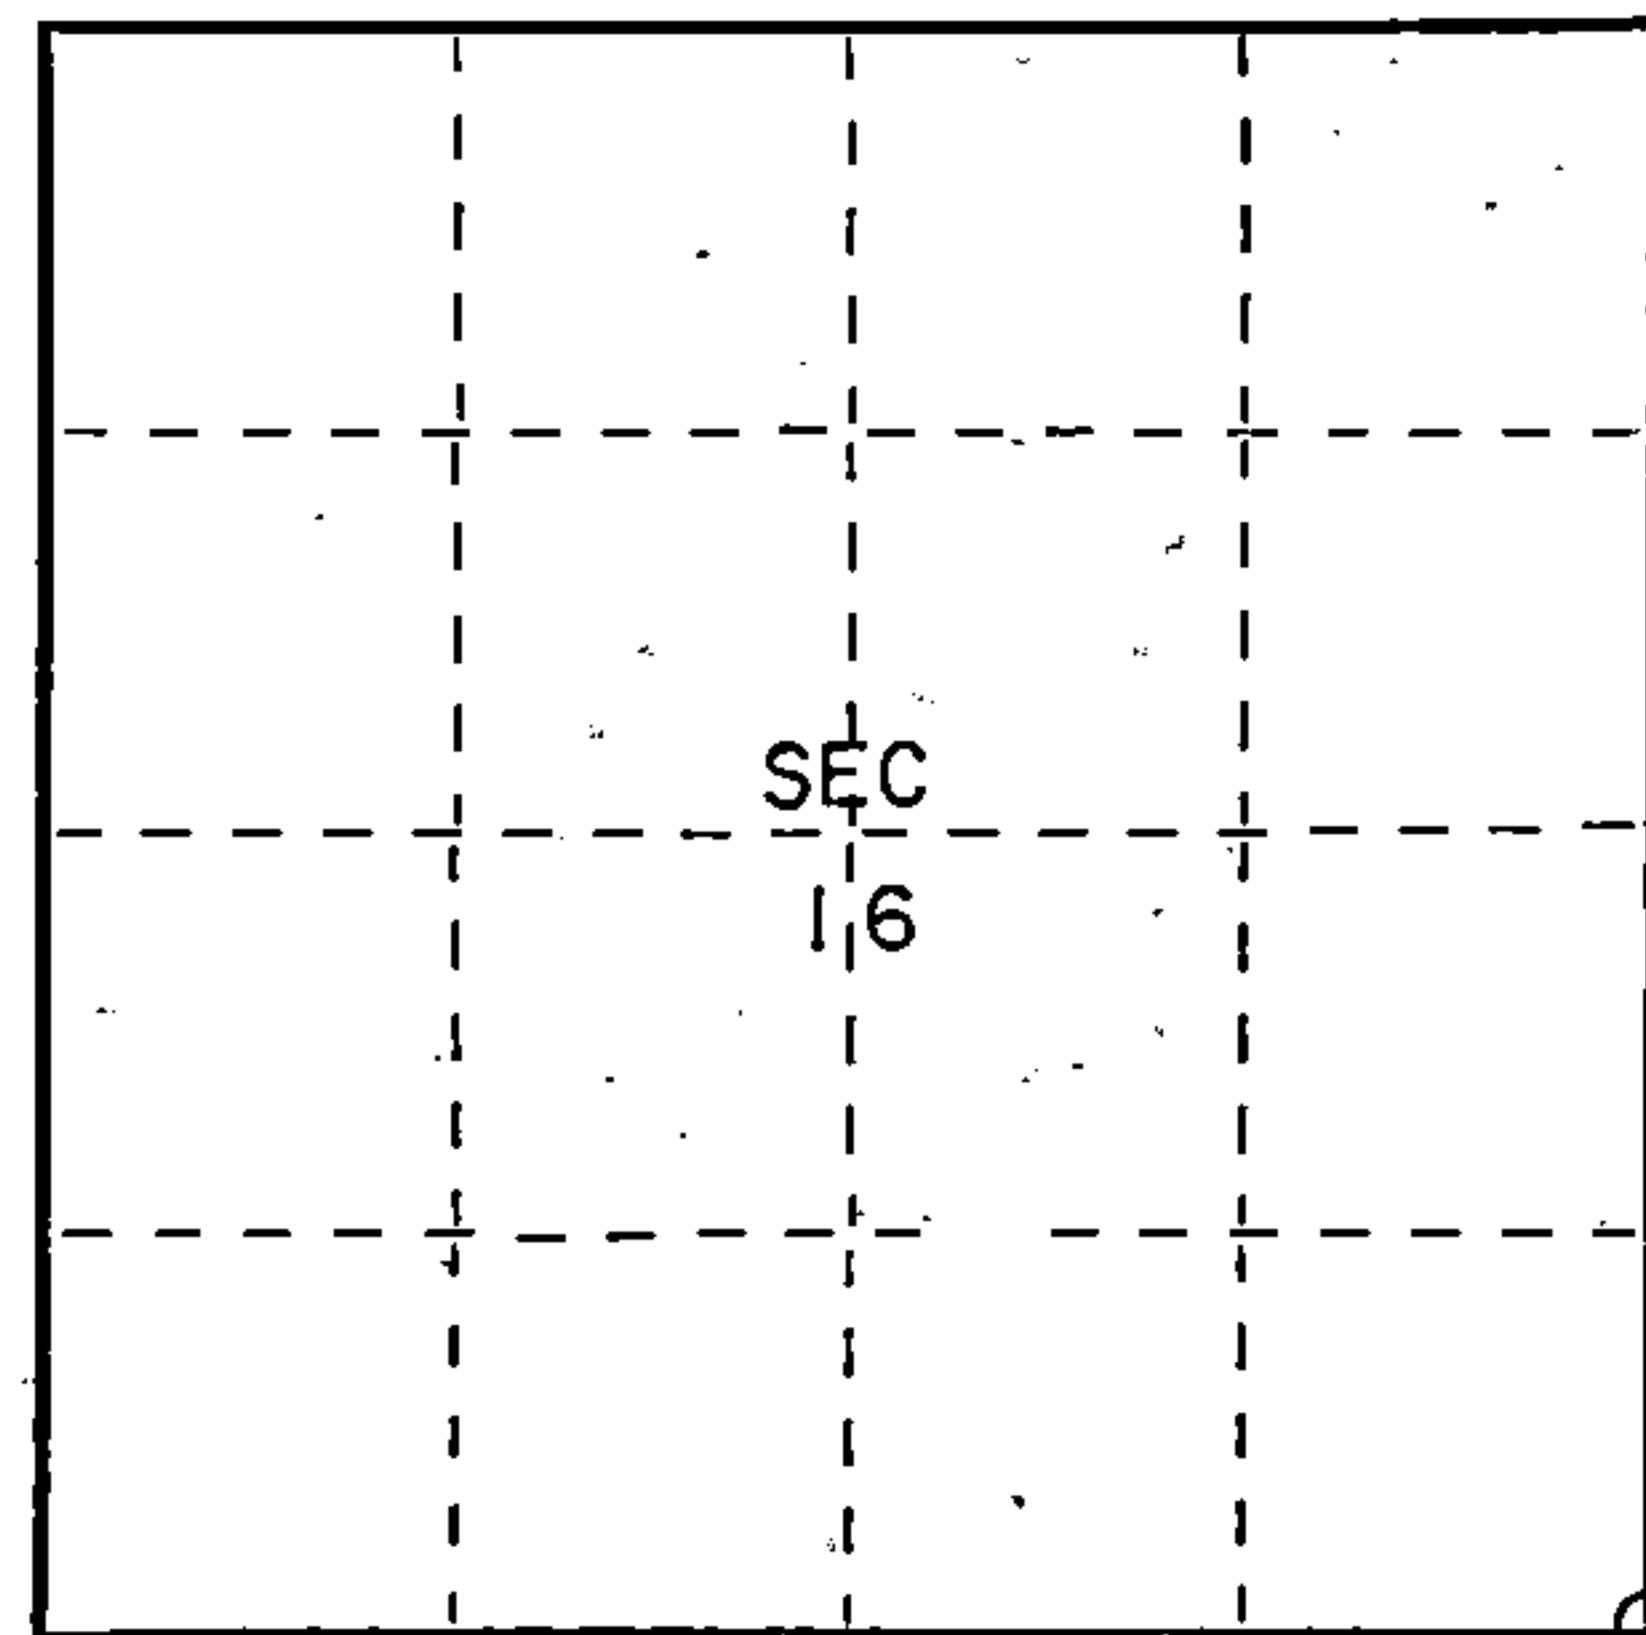

○ = Corner monument restored.

History of original corner establishment:

Original subdivision by James Nowlin Sept 11 - Sept 21, 1865

Hemlock	8	N16E	15 Lks.
Hemlock	30	N64W	30 Lks.

Description of corner evidence found:


2" iron pipe 5' long with brass cap offset 20 feet north set by C.E. Walker in 1940

Description of monument and accessories I established to perpetuate the original location of this corner.

Reset corner with RR spike  
Left monument set by Walker

Ties:

Walker monument	N2W	20.00 feet
Power Pole (3513-22W8)	S40E	31.07 feet

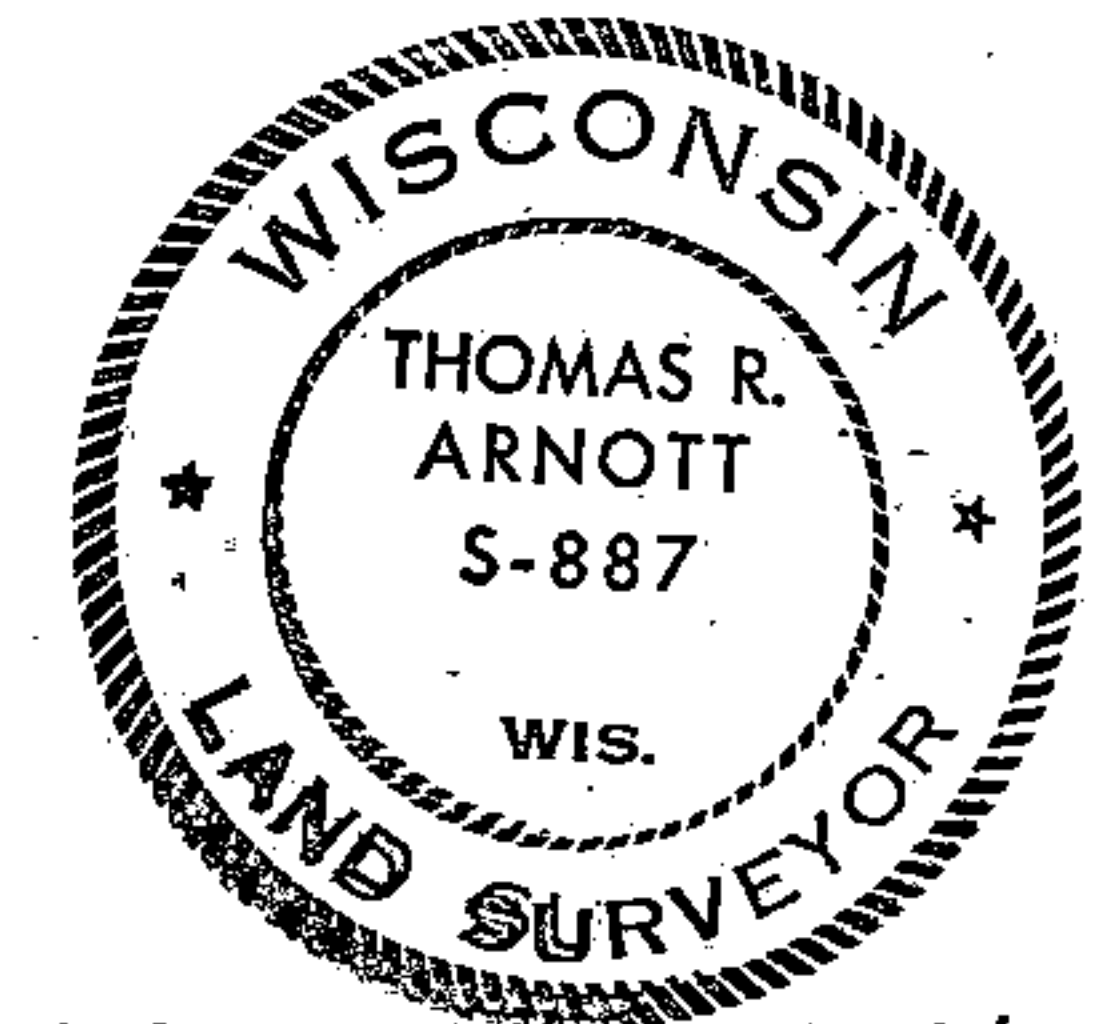

Dated at Crandon, Wis., this 29th day of October, 1975

Signature Thomas R. Arnott Title Land Surveyor Registration No. S-887  
(County Surveyor, Registered Land Surveyor, or other duly authorized official)

Office of Register of Deeds, County of Forest, I hereby certify that the within instrument was filed in this office for record on the 29th day of October, 1975 at 1 o'clock P. M.

Eugene Staszny  
(Register of Deeds)

Document Number 108093

By \_\_\_\_\_ Deputy

43513160000