


CERTIFIED LAND CORNER RESTORATION

Index No. **F 1**

State of Wisconsin }
County of Forest } ss.

I Philip T. Hansen, do hereby
certify that on the 12th day
of December, 1974, I found
evidence of the N-1/16
corner of S12-S7
Township 36, North, Range
11-12, Fourth Principal Meridian,
as described hereon; and that from this evidence
I established a new monument and accessories
as described hereon to perpetuate the original
location of this corner.

Resident witnesses:

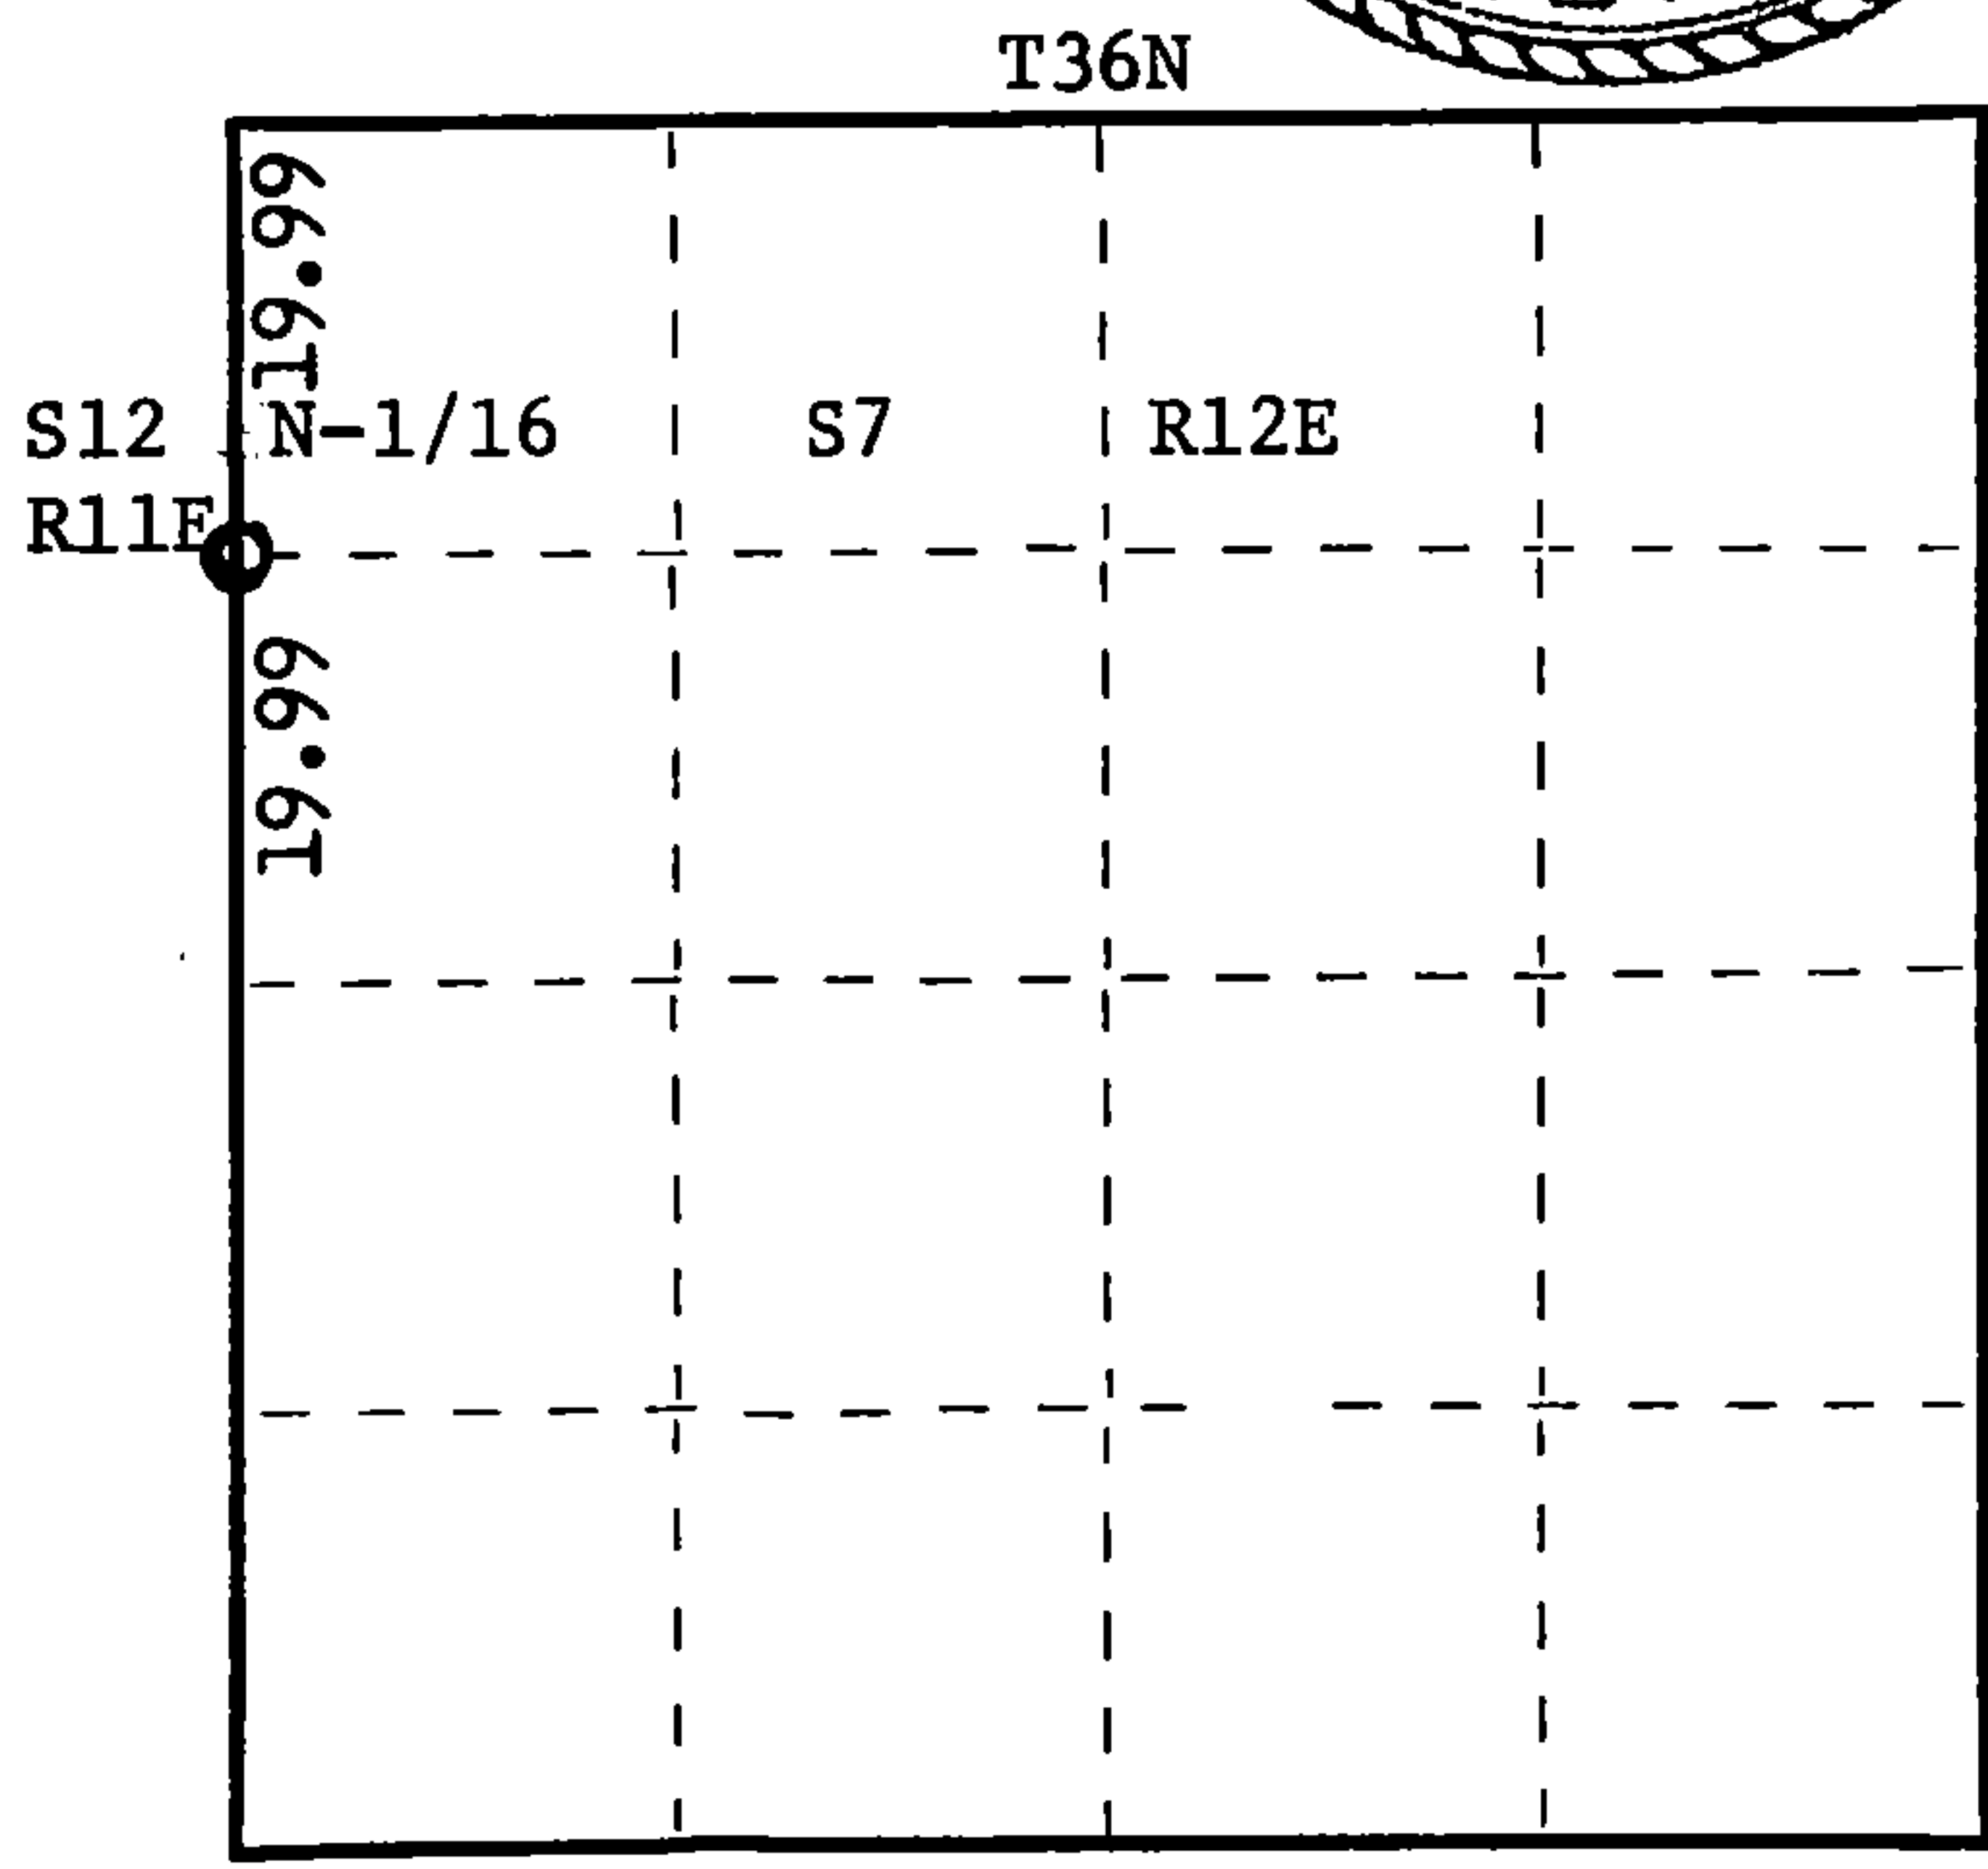

○ = Corner monument restored.

History of original corner establishment:

Original corner established by B.F. Dorr in 1897. H.C. Lawrence retracement survey of 1956 states that when he ran the range line south from NE corner, Section 12, he recovered the N-1/16 corner 2 links east of his line. He recovered the 1/4 corner 5 links east of his line. No mention was made in Dorr's notes about running the east line of Section 12. The recovered 1/16 corner probably set by someone else. Lawrence set his post at 19.99 chains, equidistant between the section corner and the 1/4 corner.

Black spruce 5" S60W 12½ links
Black spruce 4" S60E 28½ links

Description of corner evidence found:

Recovered H.C. Lawrence's 4" cedar post, squared and scribed S12 N-1/16; S7 N-1/16

Recovered Black spruce 5" S62W 12½ links Scribed S12 B.T.
Black spruce stump S58W 29 links Scribed B.T.

Description of monument and accessories I established to perpetuate the original location of this corner.

Set new 1" x 5' galvanized iron pipe with brass cap stamped -

N.B.T. Black spruce 4" N17W 33 links Scribed 1/16 B.T. S498
T36N

R11E S12 S7
N-1/16 R12E

CPI-1974

Dated at Argonne, Wis., this 12th day of December, 1974.

Signature Philip T. Hansen Title Registered Land Surveyor Registration No. S 498
(County Surveyor, Registered Land Surveyor, or other duly authorized official)

Office of Register of Deeds, County of Forest, I hereby certify that the within
instrument was filed in this office for record on the 17th day of March, 1975
at 3:35 o'clock P. M. Document No. 106811

Eugene Stutzman
(Register of Deeds)
By _____ Deputy

FORM 985 H. C. MILLER CO., MILWAUKEE

4361123000