

CERTIFIED LAND CORNER RESTORATION

C-1 Index No. 01


State of Wisconsin }
County of Forest ss.

I Philip T. Hansen, do hereby
certify that on the 7th day
of October, 1975, I found
evidence of the N-1/16
corner of Sections 19 and 24
Township 36, North, Range
11 and 12 East, Fourth Principal Meridian,
as described hereon; and that from this evidence
I established a new monument and accessories
as described hereon to perpetuate the original
location of this corner.


Resident witnesses:

Glen Barker

Jim Claflin

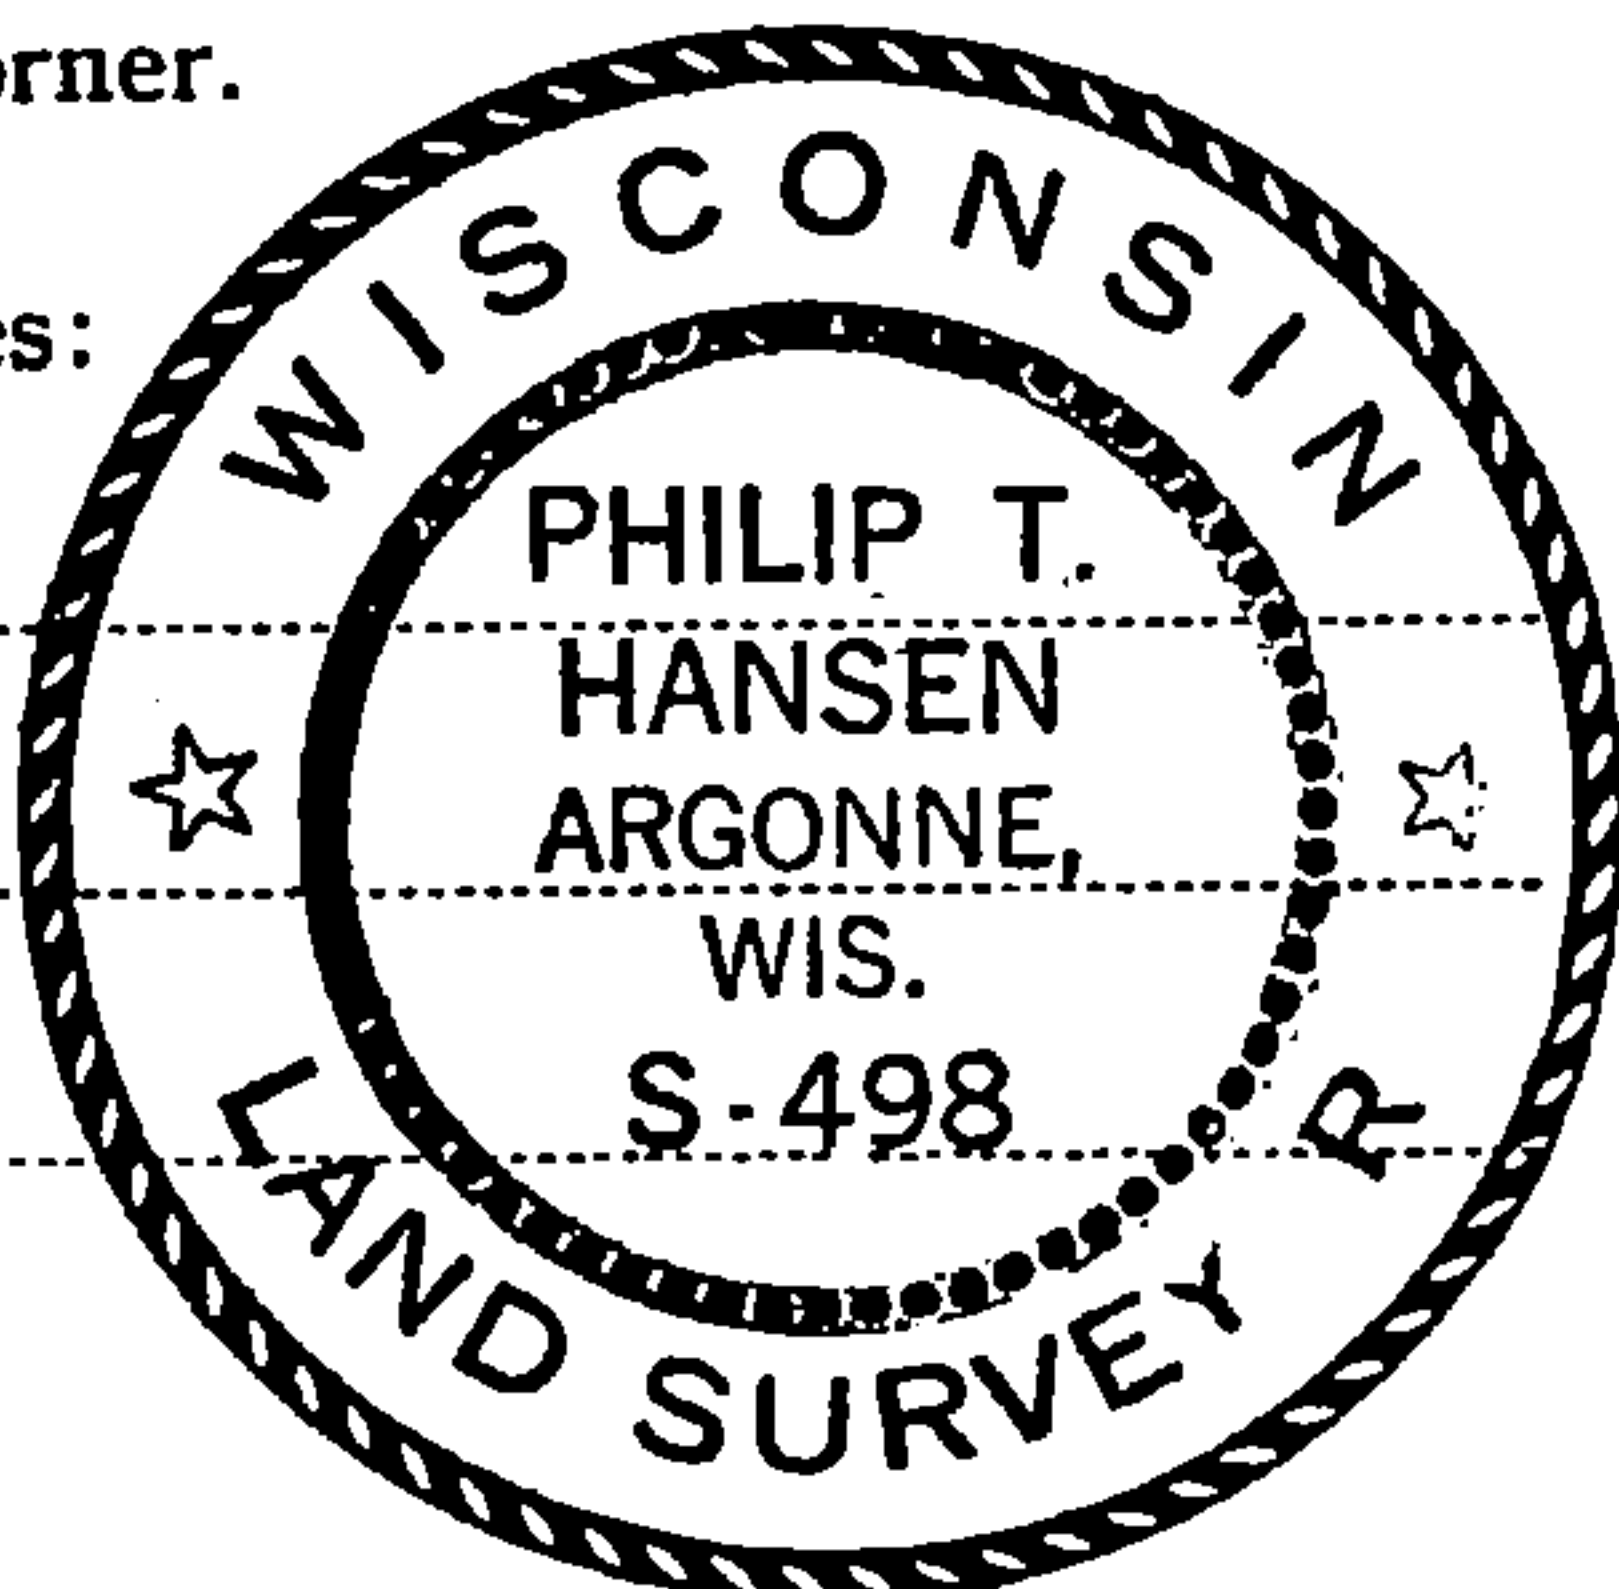

T36N R12E

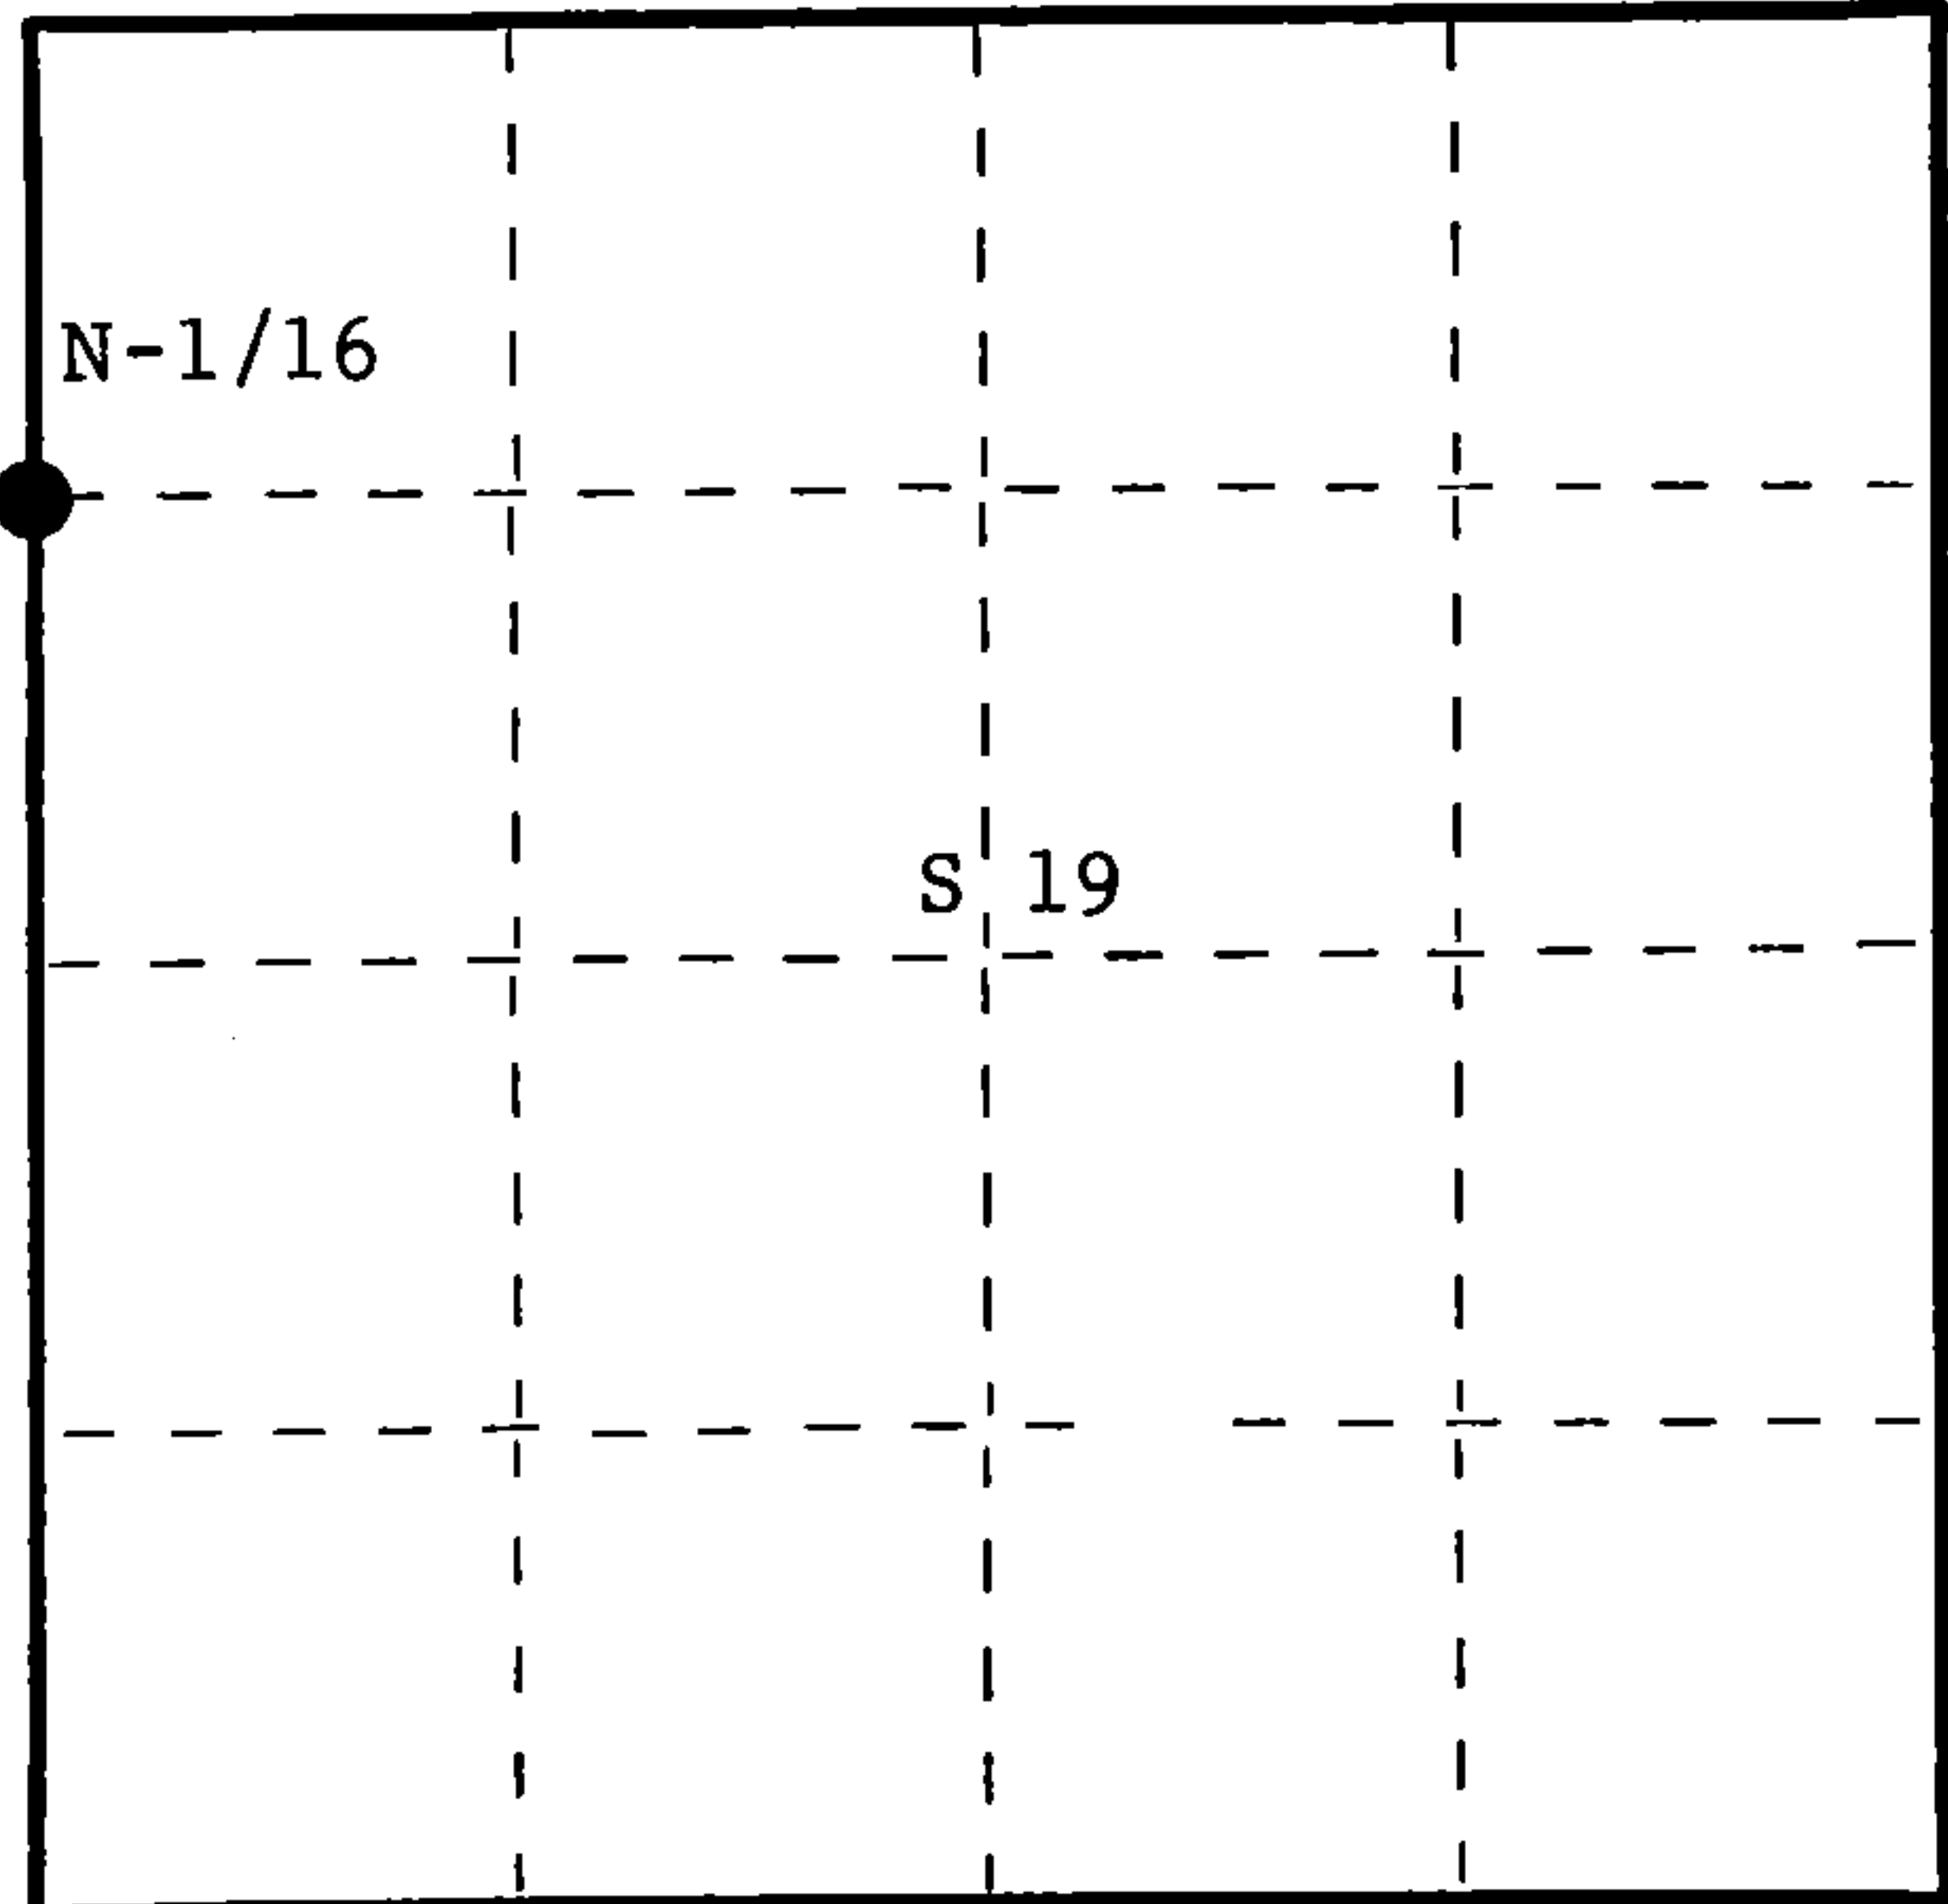

○ = Corner monument restored.

History of original corner establishment:

Corner set by surveyor unknown. Could possibly have been B.F. Dorr, County Surveyor, but
no records to substantiate it.

Description of corner evidence found:

Recovered very old 3" cedar post, squared and scribed 1/8-S, 1/8-S, in poor condition,
but still standing in place.

No BT's were visible.

Description of monument and accessories I established to perpetuate the original location of this corner.

Replaced old cedar post with 1-1/2" OD iron pipe with 2" brass cap stamped - S498

Pipe projects 18" above ground. Set old post beside it. T36N

NBT's: Tamarack 9" S66°E 29.3 links - scribed 1/16 BT. R

B. spruce 8" S30°W 31.2 links - scribed 1/16 BT. E

Post and BT's painted blue.

R
11 N-1/16 S24 S19 12
E E

1975

Dated at Argonne, Wis., this 13th day of October, 1975.

Signature Philip T. Hansen Title Registered Land Surveyor Registration No. S-498
(County Surveyor, Registered Land Surveyor, or other duly authorized official)

Office of Register of Deeds, County of Forest, I hereby certify that the within
instrument was filed in this office for record on the 16th day of October, 1975
at 2:30 o'clock P.M.

Eugene Stategny
(Register of Deeds)
By Deputy

DOCUMENT NUMBER 107989

FORM 985 H. C. MILLER CO., MILWAUKEE

43011243000