

CERTIFIED LAND CORNER RESTORATION

Index No. S-1

State of Wisconsin }
County of Forest } ss.



I Philip T. Hansen, do hereby
certify that on the 19th day
of March, 1976, I found
evidence of the N 1/16
corner of Section 25 & 30
Township 36, North, Range
11 and 12 East, Fourth Principal Meridian,
as described hereon; and that from this evidence
I established a new monument and accessories
as described hereon to perpetuate the original
location of this corner.

Resident witnesses:

Glen Barker

Jim Claflin

Herb Wagoner

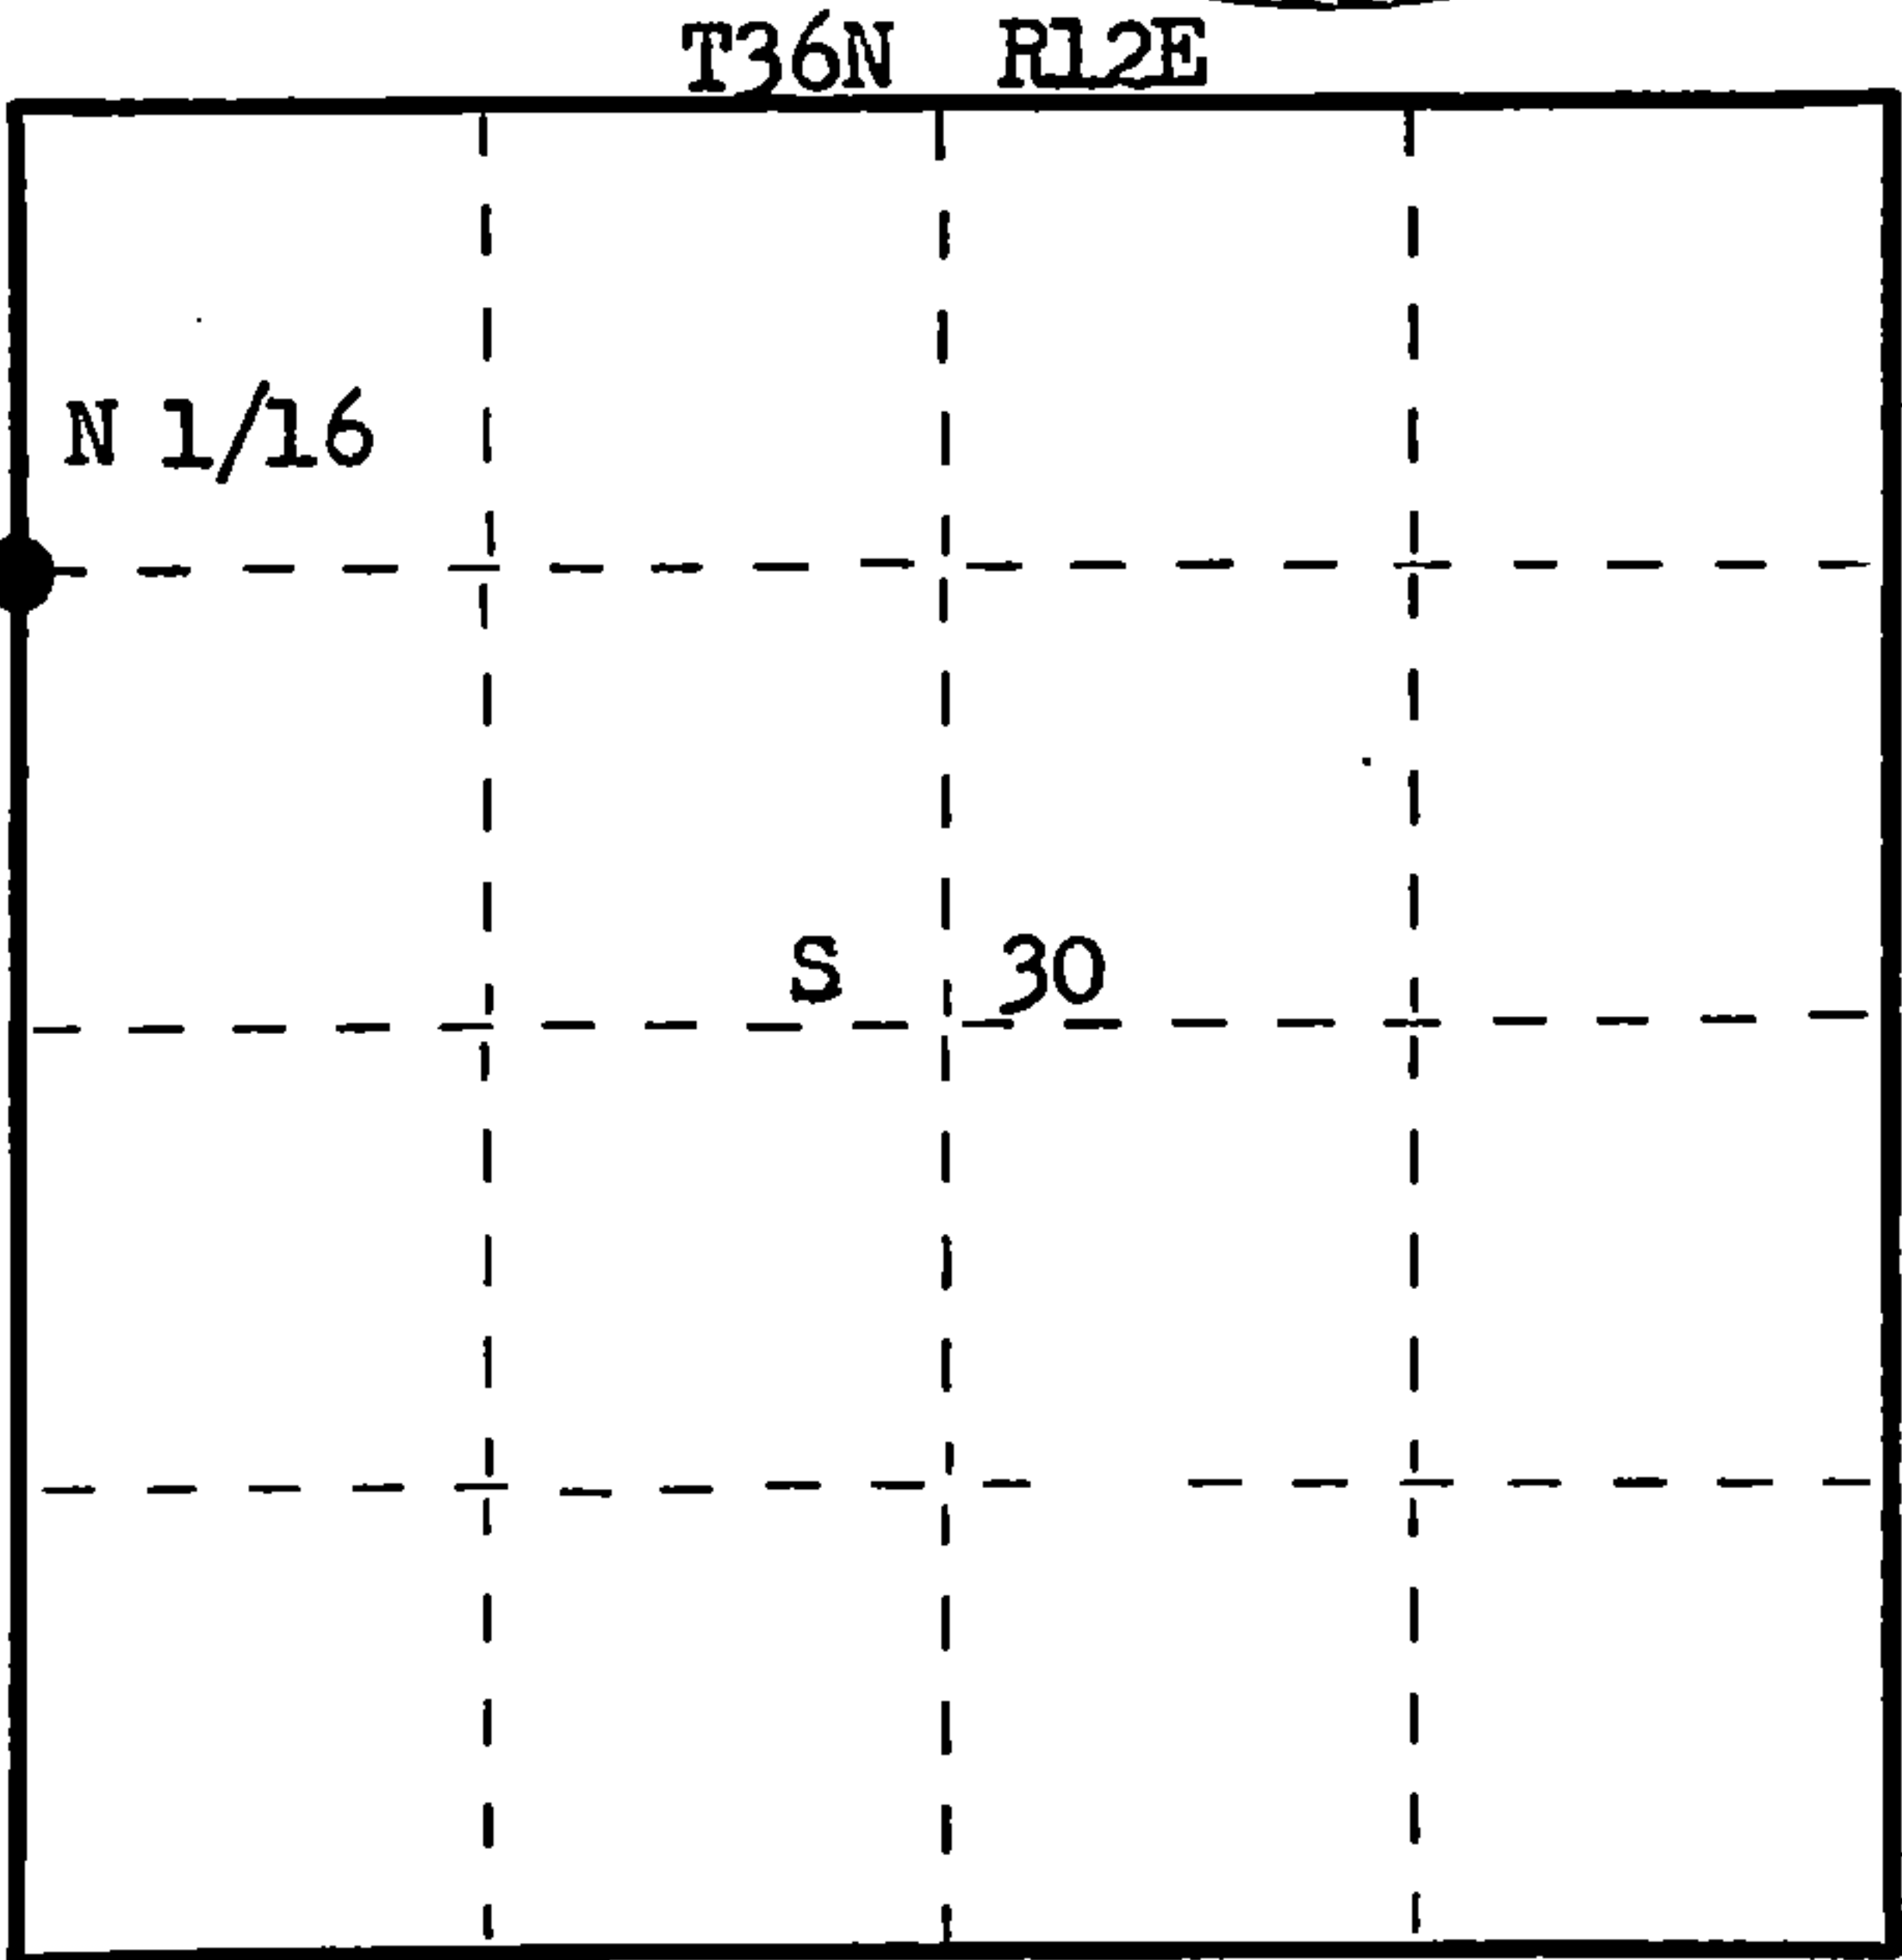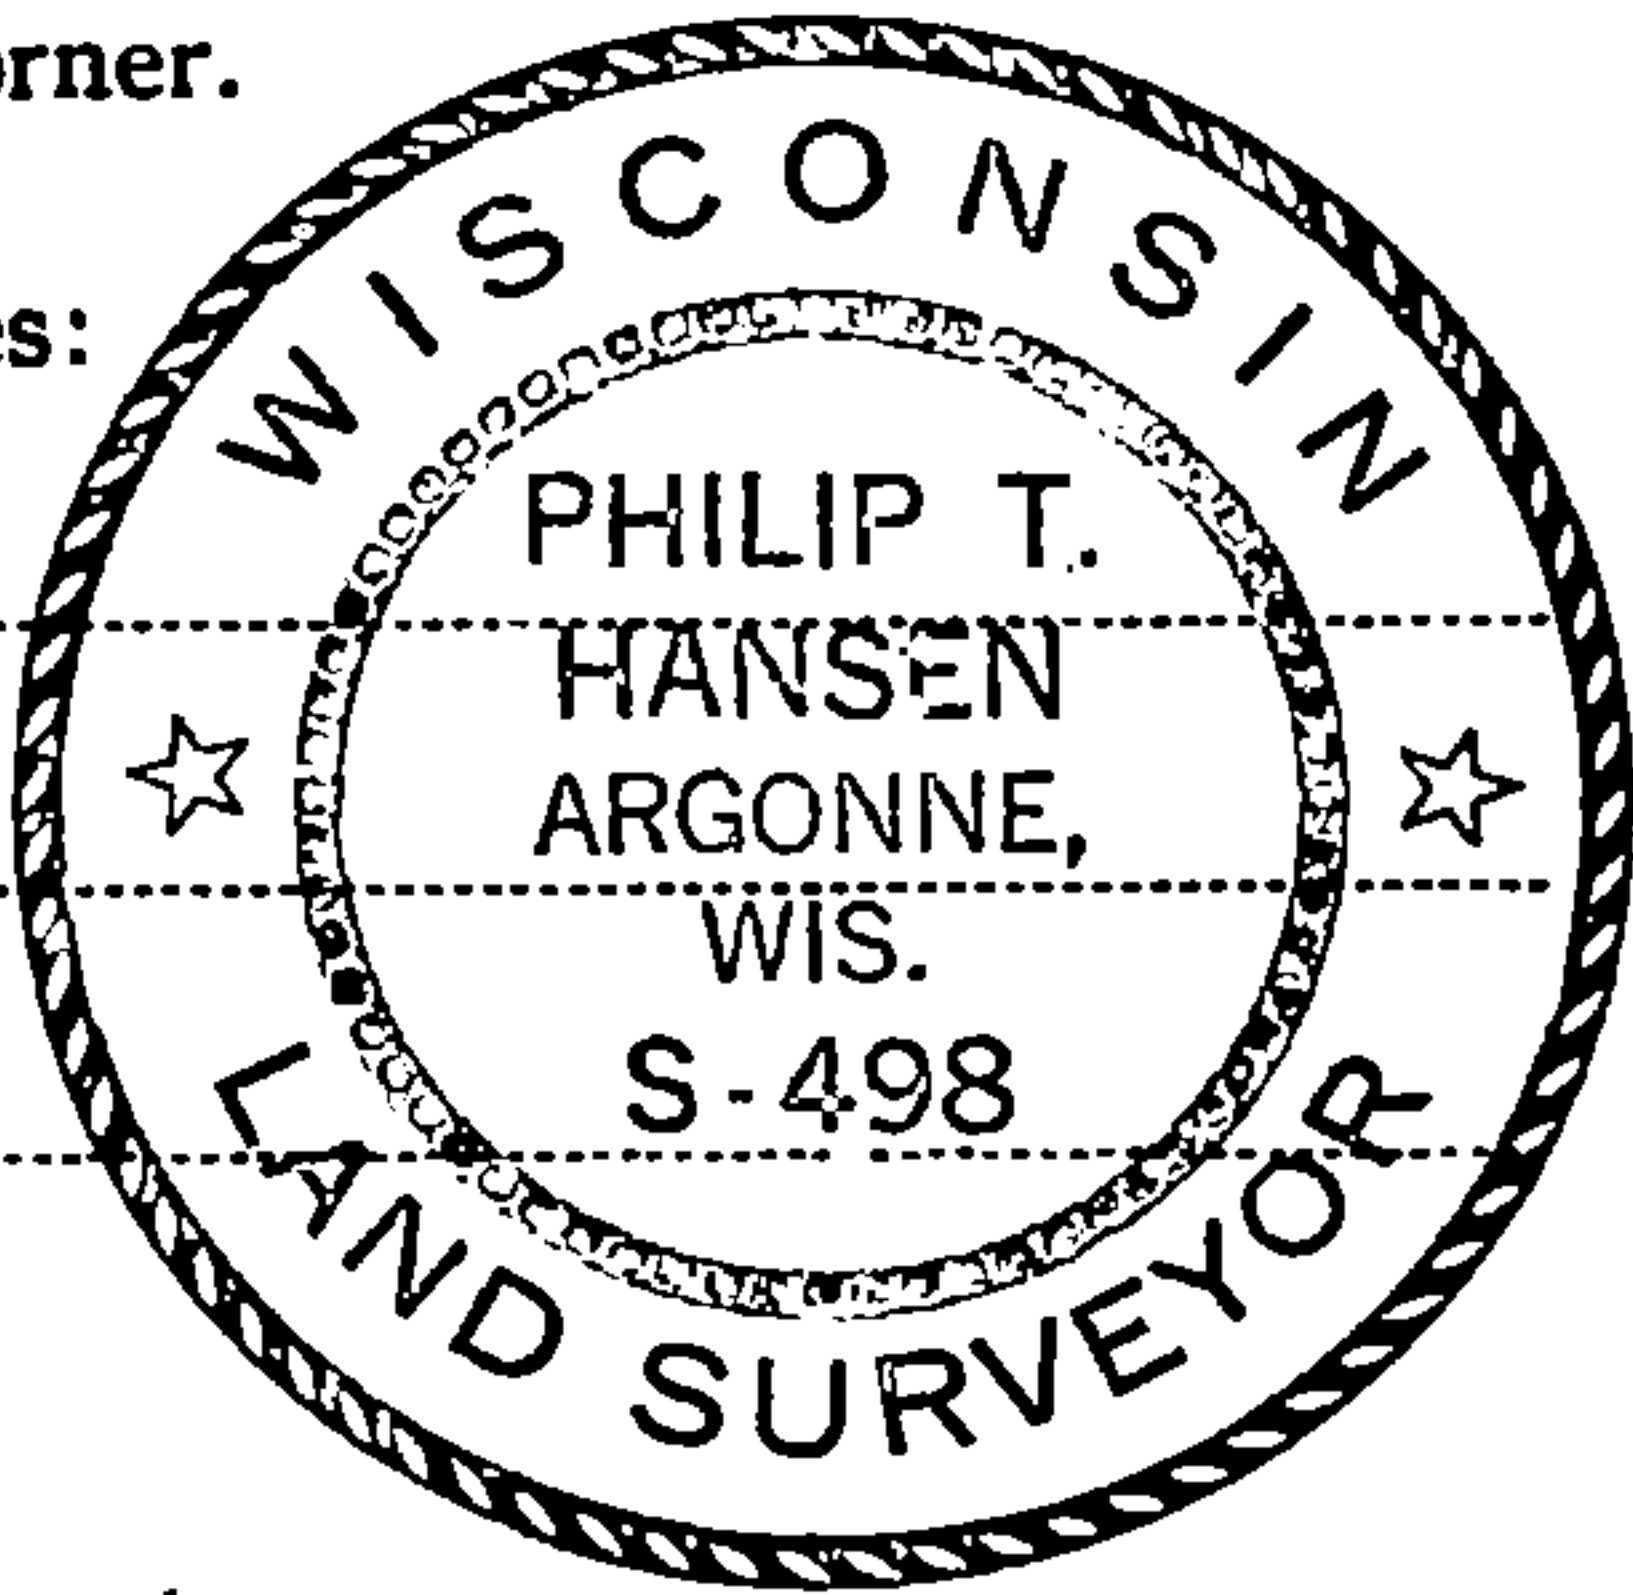

○ = Corner monument restored.

History of original corner establishment:

Corner established by B. F. Dorr, County Surveyor, in 1899.
H. C. Lawrence, Registered Land Surveyor, recovered Dorr's old post and point in 1954.
Set new post, 3" tamarack and marked NBTs, Black Spruce 6" N 58° W 21½ lks and
Black Spruce 4" S 88° E 56½ lks.

Description of corner evidence found:

Recovered Lawrence's 3" tamarack post, squared and scribed S 25 N 1/16, S 30 in fair
condition.
Recovered OBT Black Spruce 6" N 58° W 21.5 lks (24 lks) Scribed S 25 BT.

Description of monument and accessories I established to perpetuate the original location of this corner.

Replaced 3" tamarack post with 1" OD iron pipe with 2" brass cap, stamped.
Pipe projects 18" above ground.
NBT - Black Spruce 6" S 61° W 32 lks, scribed 1/16 BT.
Pipe and BTs painted blue.

S498
T36N
R 11 N 1/16 25 30 R 12
E CPI-1976 E

Dated at Rhineland, Wis., this 23rd day of March, 1976

Signature Philip T. Hansen Title Registered Land Surveyor Registration No. S-498
(County Surveyor, Registered Land Surveyor, or other duly authorized official)

Office of Register of Deeds, County of Forest, I hereby certify that the within
instrument was filed in this office for record on the 31st day of March, 1976
at 3:30 o'clock P. M.

Eugene Stetson
(Register of Deeds)

DOCUMENT NUMBER **108952**

By _____ Deputy

FORM 985 W. C. MILLER CO., MILWAUKEE

43611253000