

CERTIFIED LAND CORNER RESTORATION


Index No. **C-9**

State of Wisconsin }  
County of Forest } ss.

I Thomas R. Arnott, do hereby  
certify that on the 8th day  
of December, 1975, I found  
evidence of the 1/4  
corner of sections 4 & 5  
Township 36, North, Range  
12 E, Fourth Principal Meridian,  
as described hereon; and that from this evidence  
I established a new monument and accessories  
as described hereon to perpetuate the original  
location of this corner.

Resident witnesses:

FORM 985 M. C. MILLER CO., MILWAUKEE

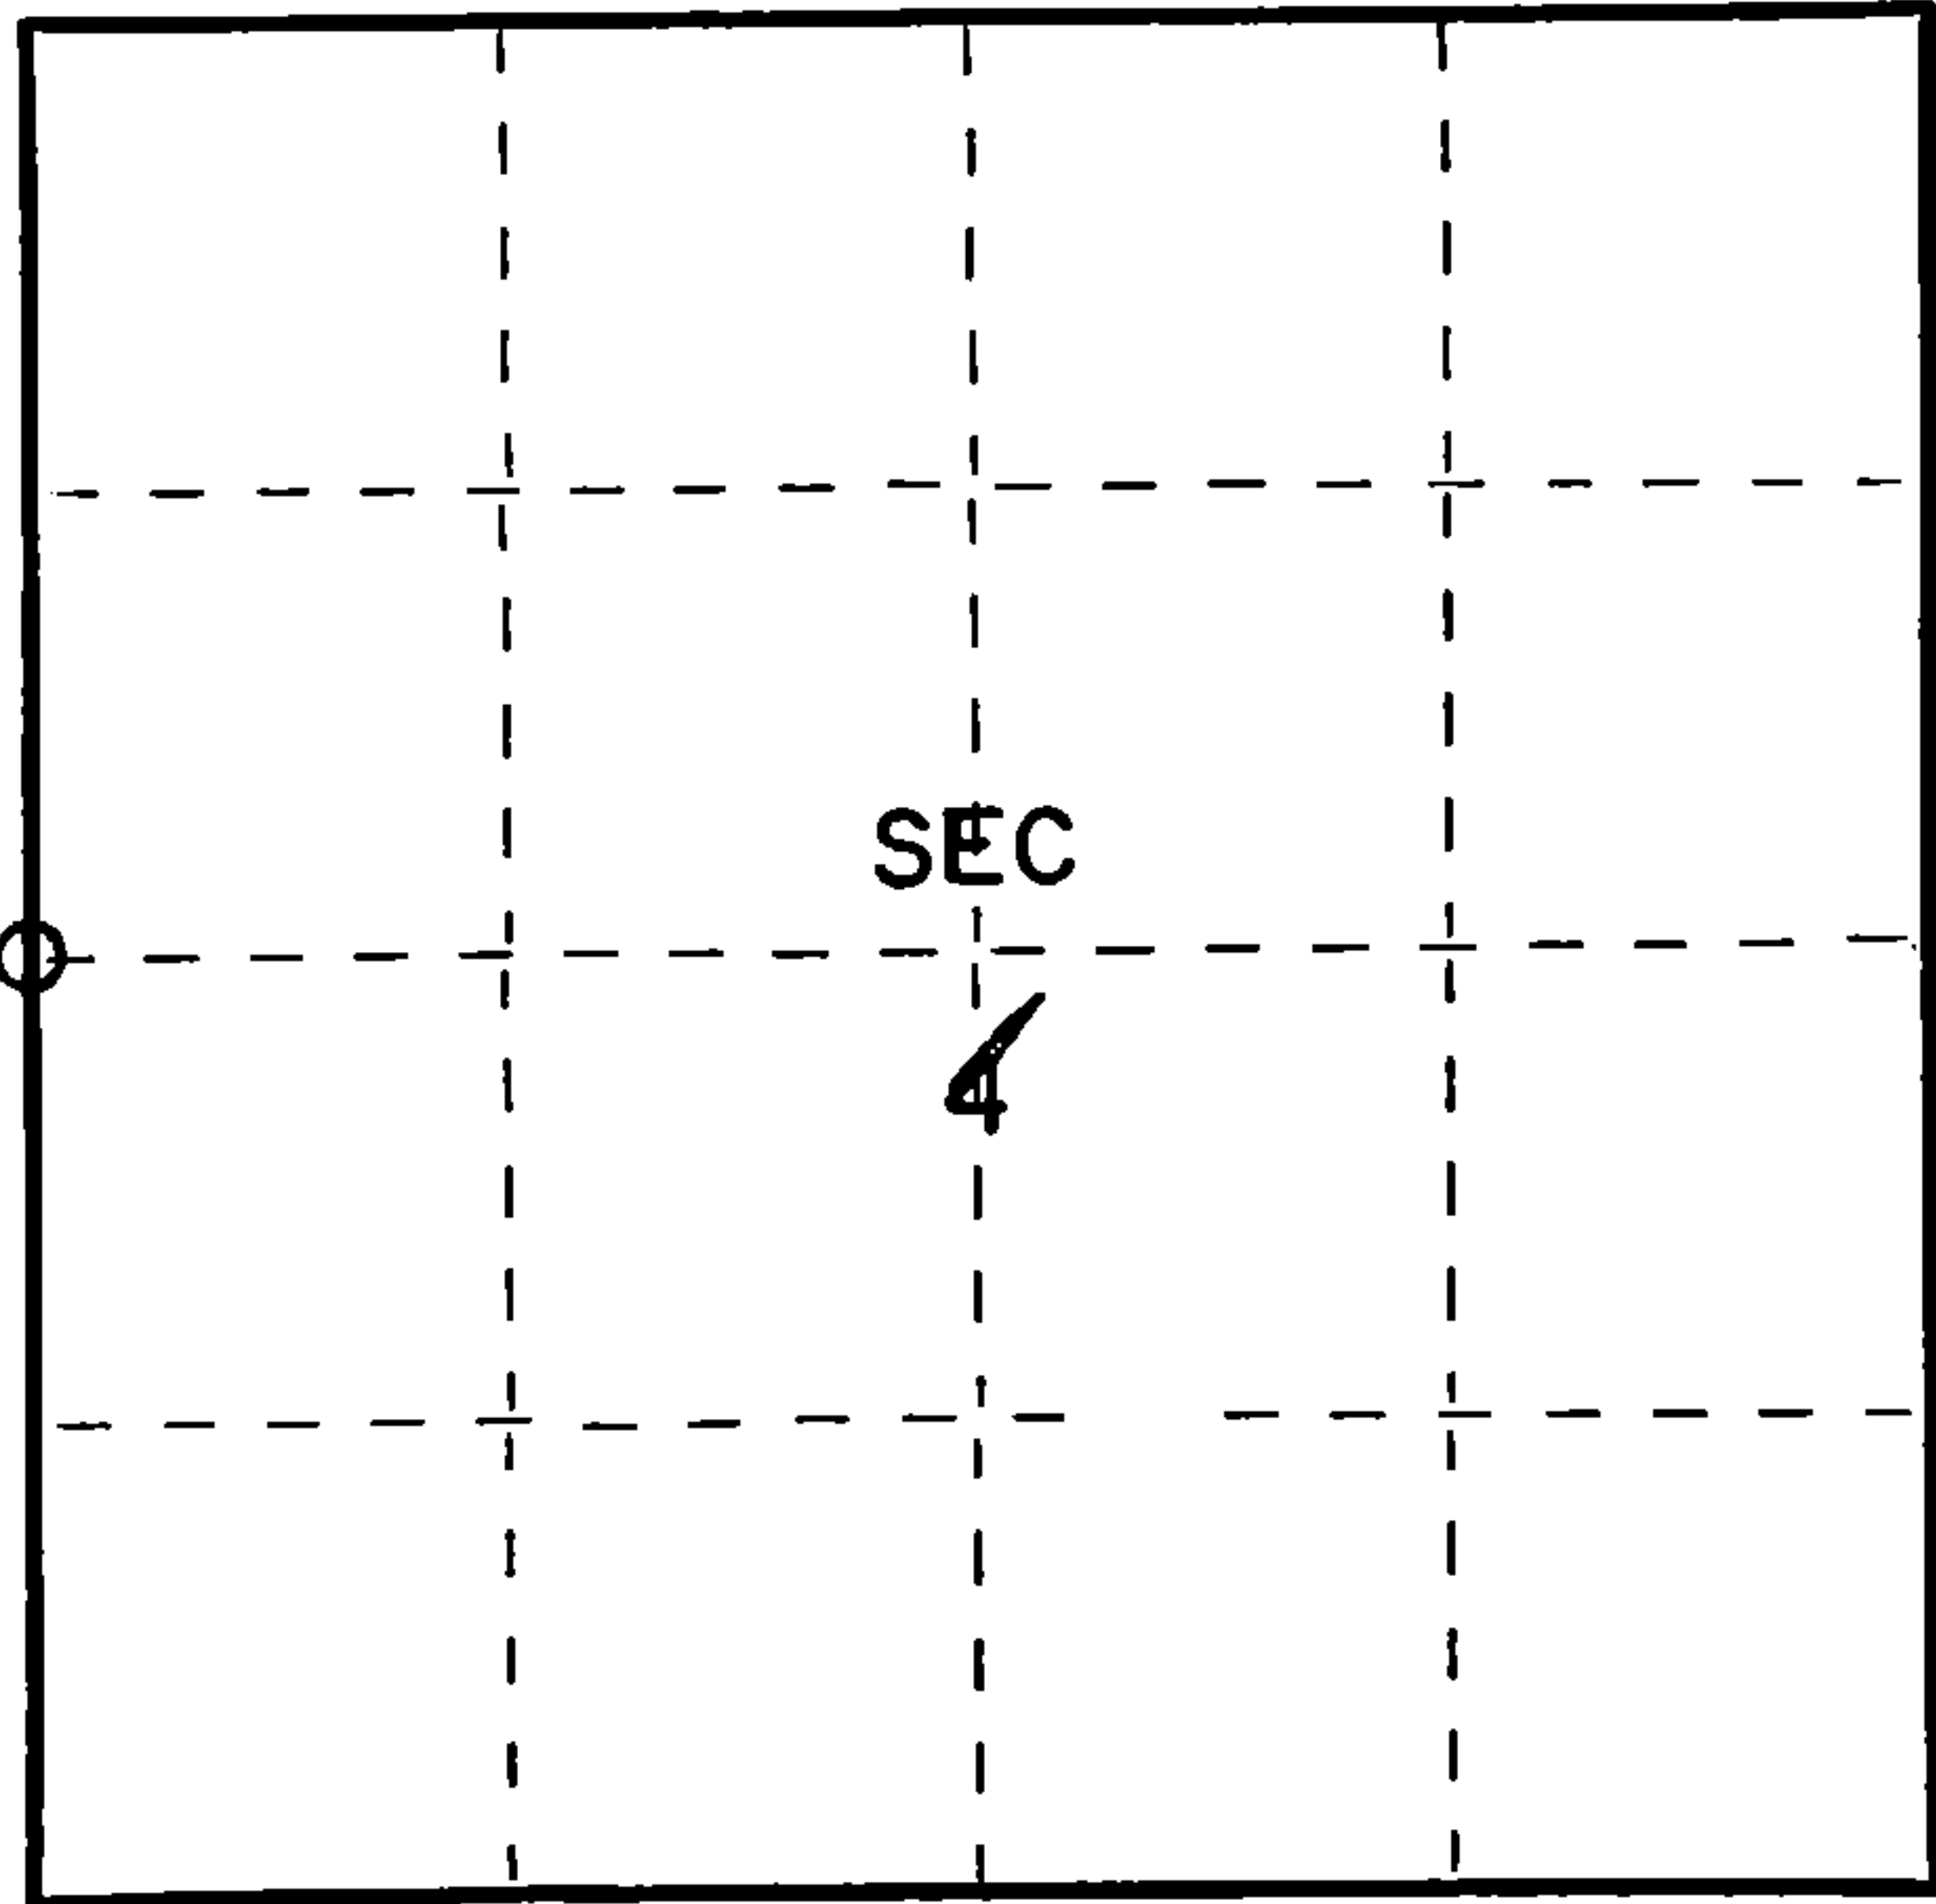

○ = Corner monument restored.


History of original corner establishment:

Original subdivision by William Daugherty Aug. 4 - Aug. 9, 1859

Tamarac	8	N41W	10 Lks.
Tamarac	8	S10W	13 Lks.

Description of corner evidence found:

2" iron pipe found

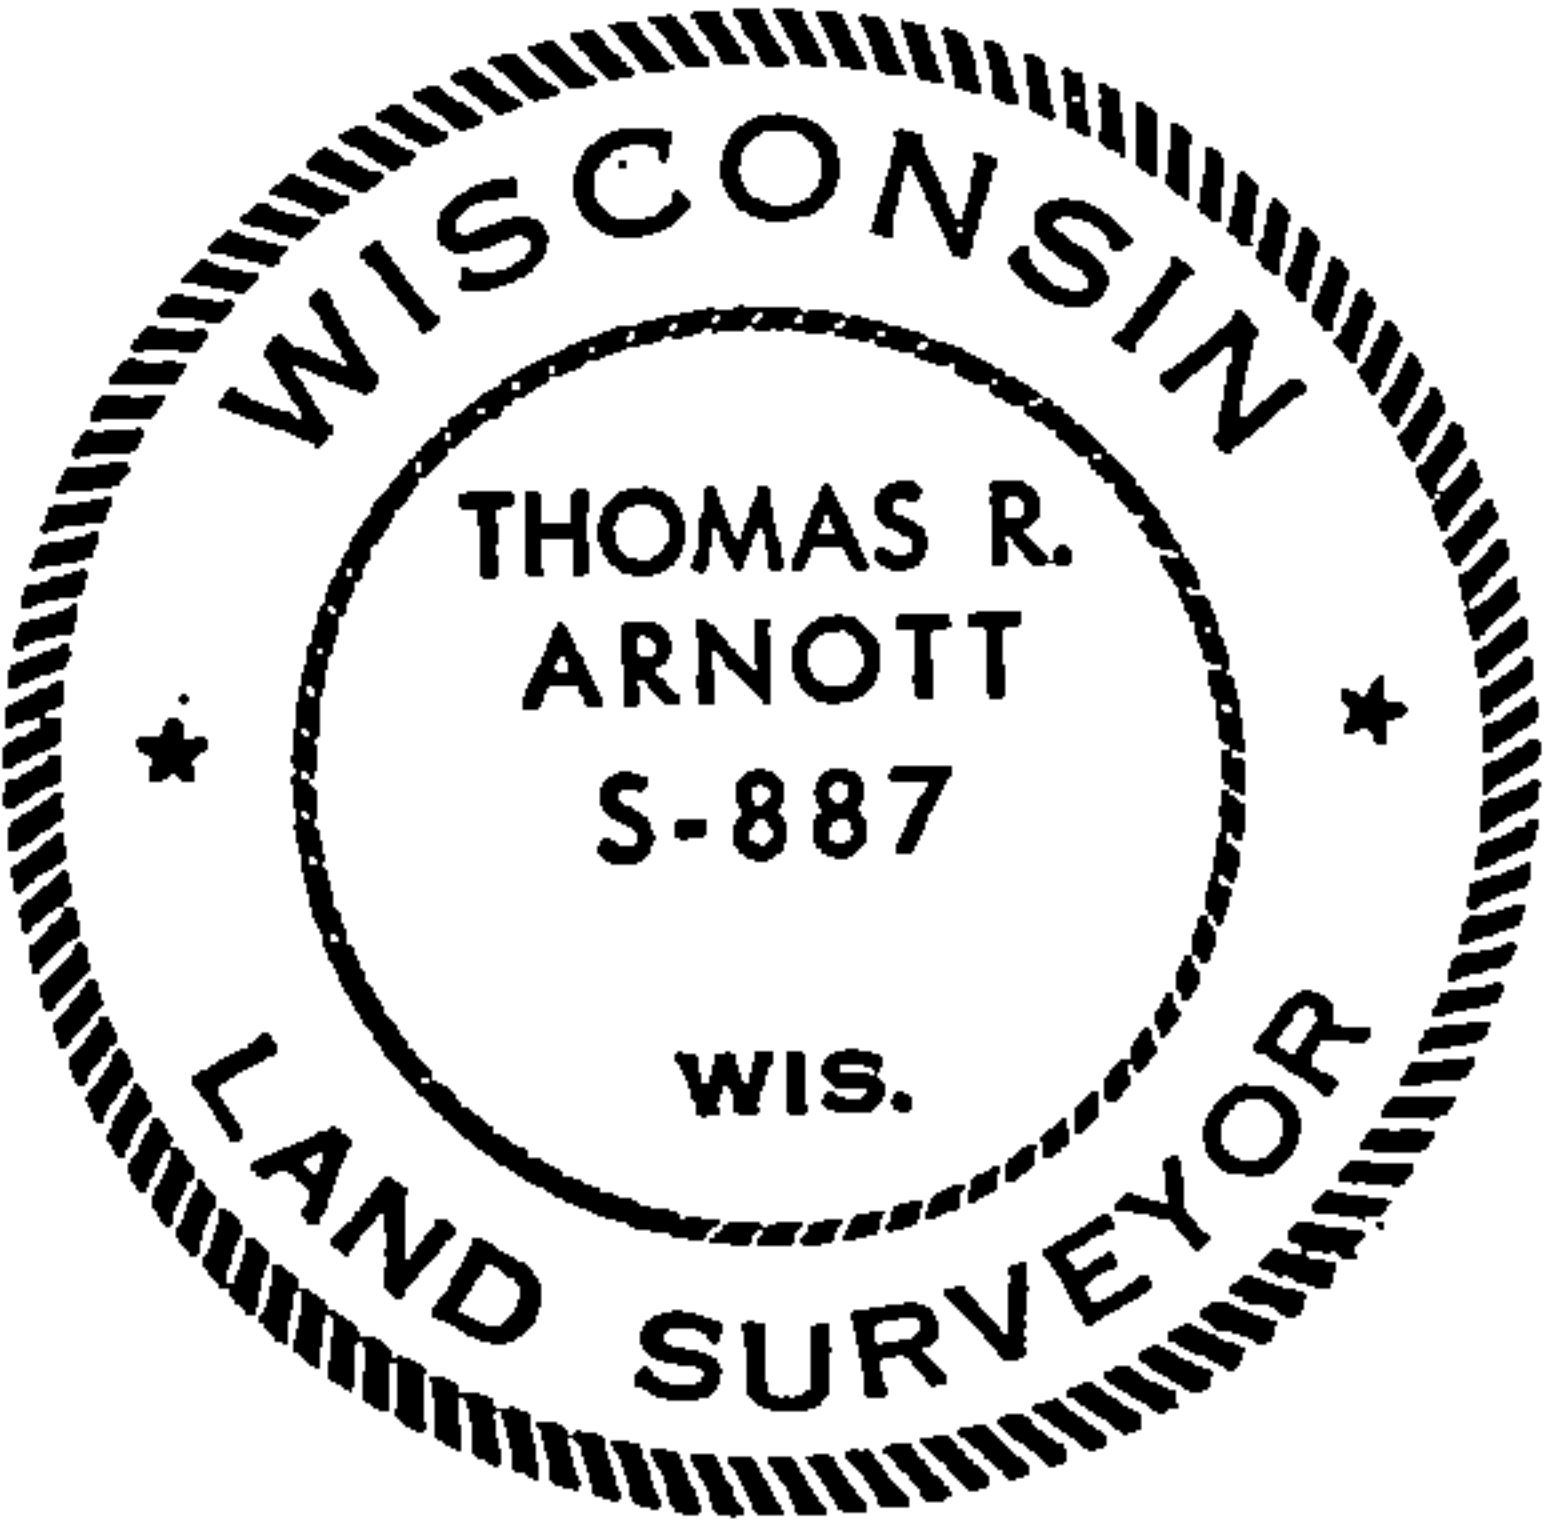

Description of monument and accessories I established to perpetuate the original location of this corner.

Replaced iron pipe with new Forest County aluminum monument

Ties:

Spruce	4	N42W	23.35 feet
Spruce	3	S80E	12.08 Feet

Dated at Crandon Wis., this 16th day of December, 1975

Signature Thomas R. Arnott Title Land Surveyor Registration No. S-887  
(County Surveyor, Registered Land Surveyor, or other duly authorized official)

Office of Register of Deeds, County of Forest, I hereby certify that the within  
instrument was filed in this office for record on the 16th day of December, 1975  
at 11 o'clock A. M.

Eugene Staszny Document Number  
(Register of Deeds)

By \_\_\_\_\_ Deputy

108395

43012052000