

CERTIFIED LAND CORNER RESTORATION

Index No. V-14

State of Wisconsin }
County of Forest } ss.



I Philip T. Hansen, do hereby
certify that on the 3rd day
of August, 19 77, I ~~found~~
established ~~the~~ W 1/16
corner of Section 27 & 34
Township 36, North, Range
12 East, Fourth Principal Meridian,
as described hereon; and that from this evidence
I established a new monument and accessories
as described hereon to perpetuate the original
location of this corner.

Resident witnesses:

Glen Barker

Jim Claflin

Herb. Wagoner

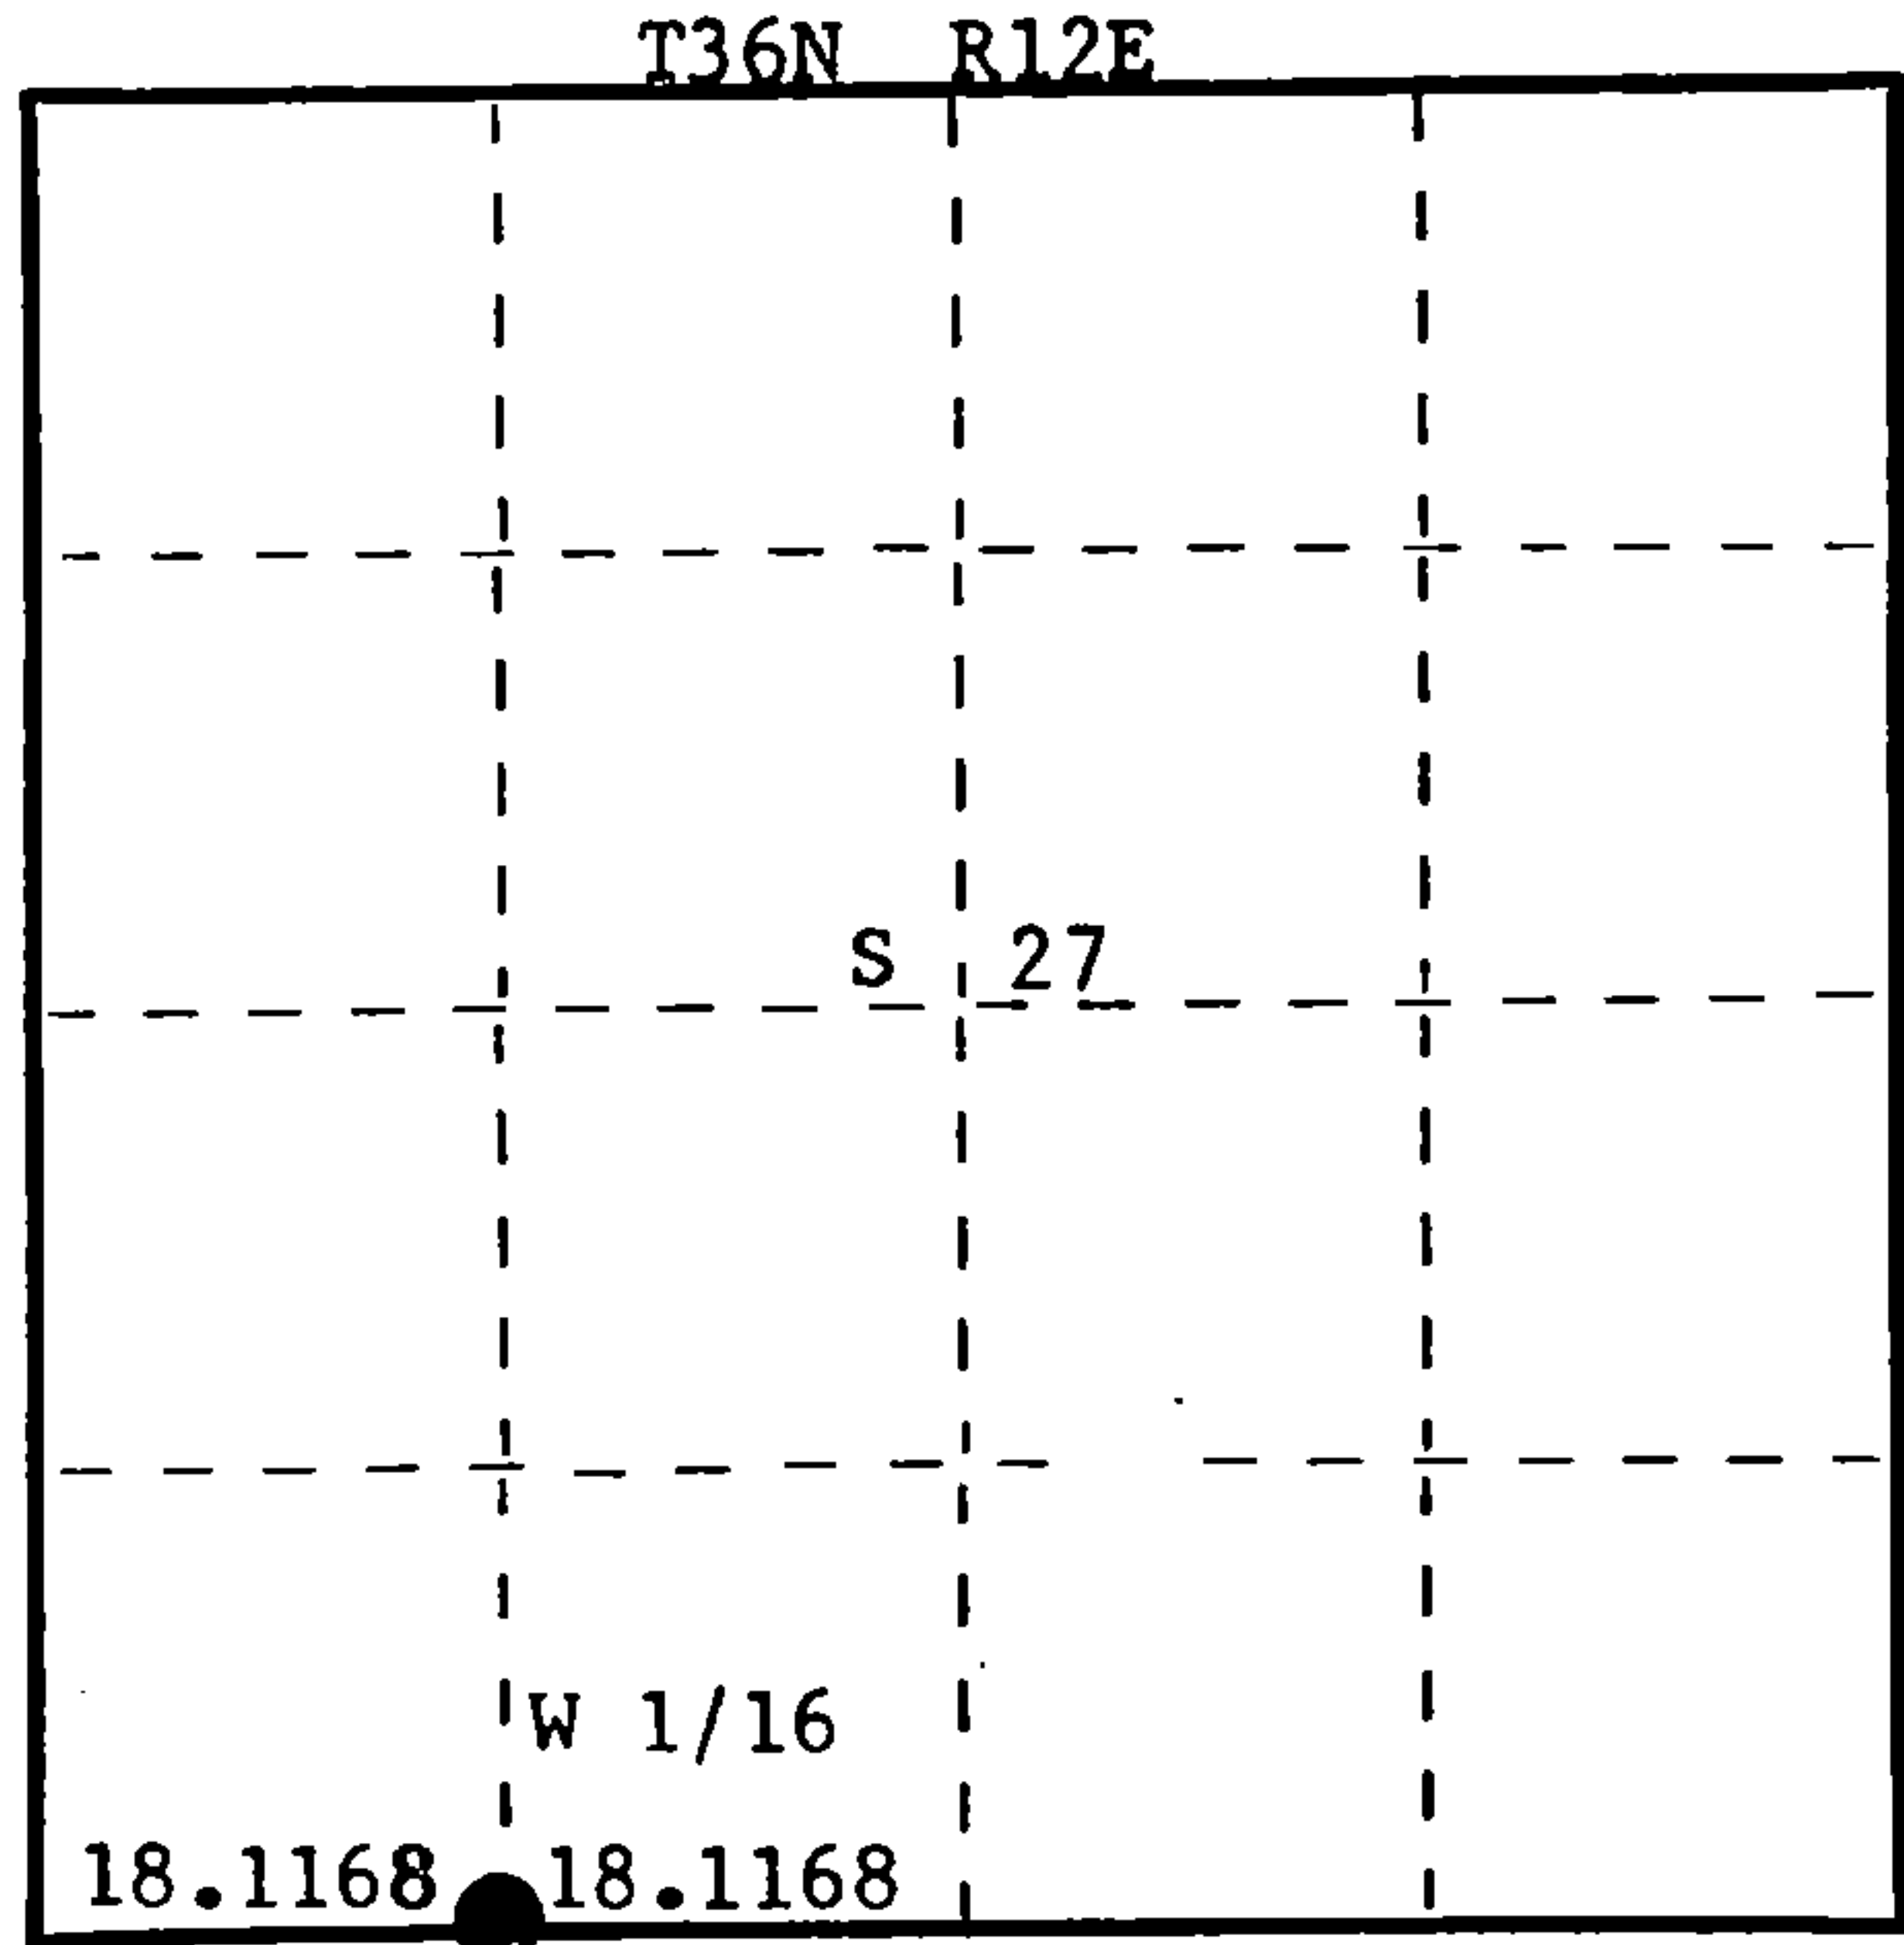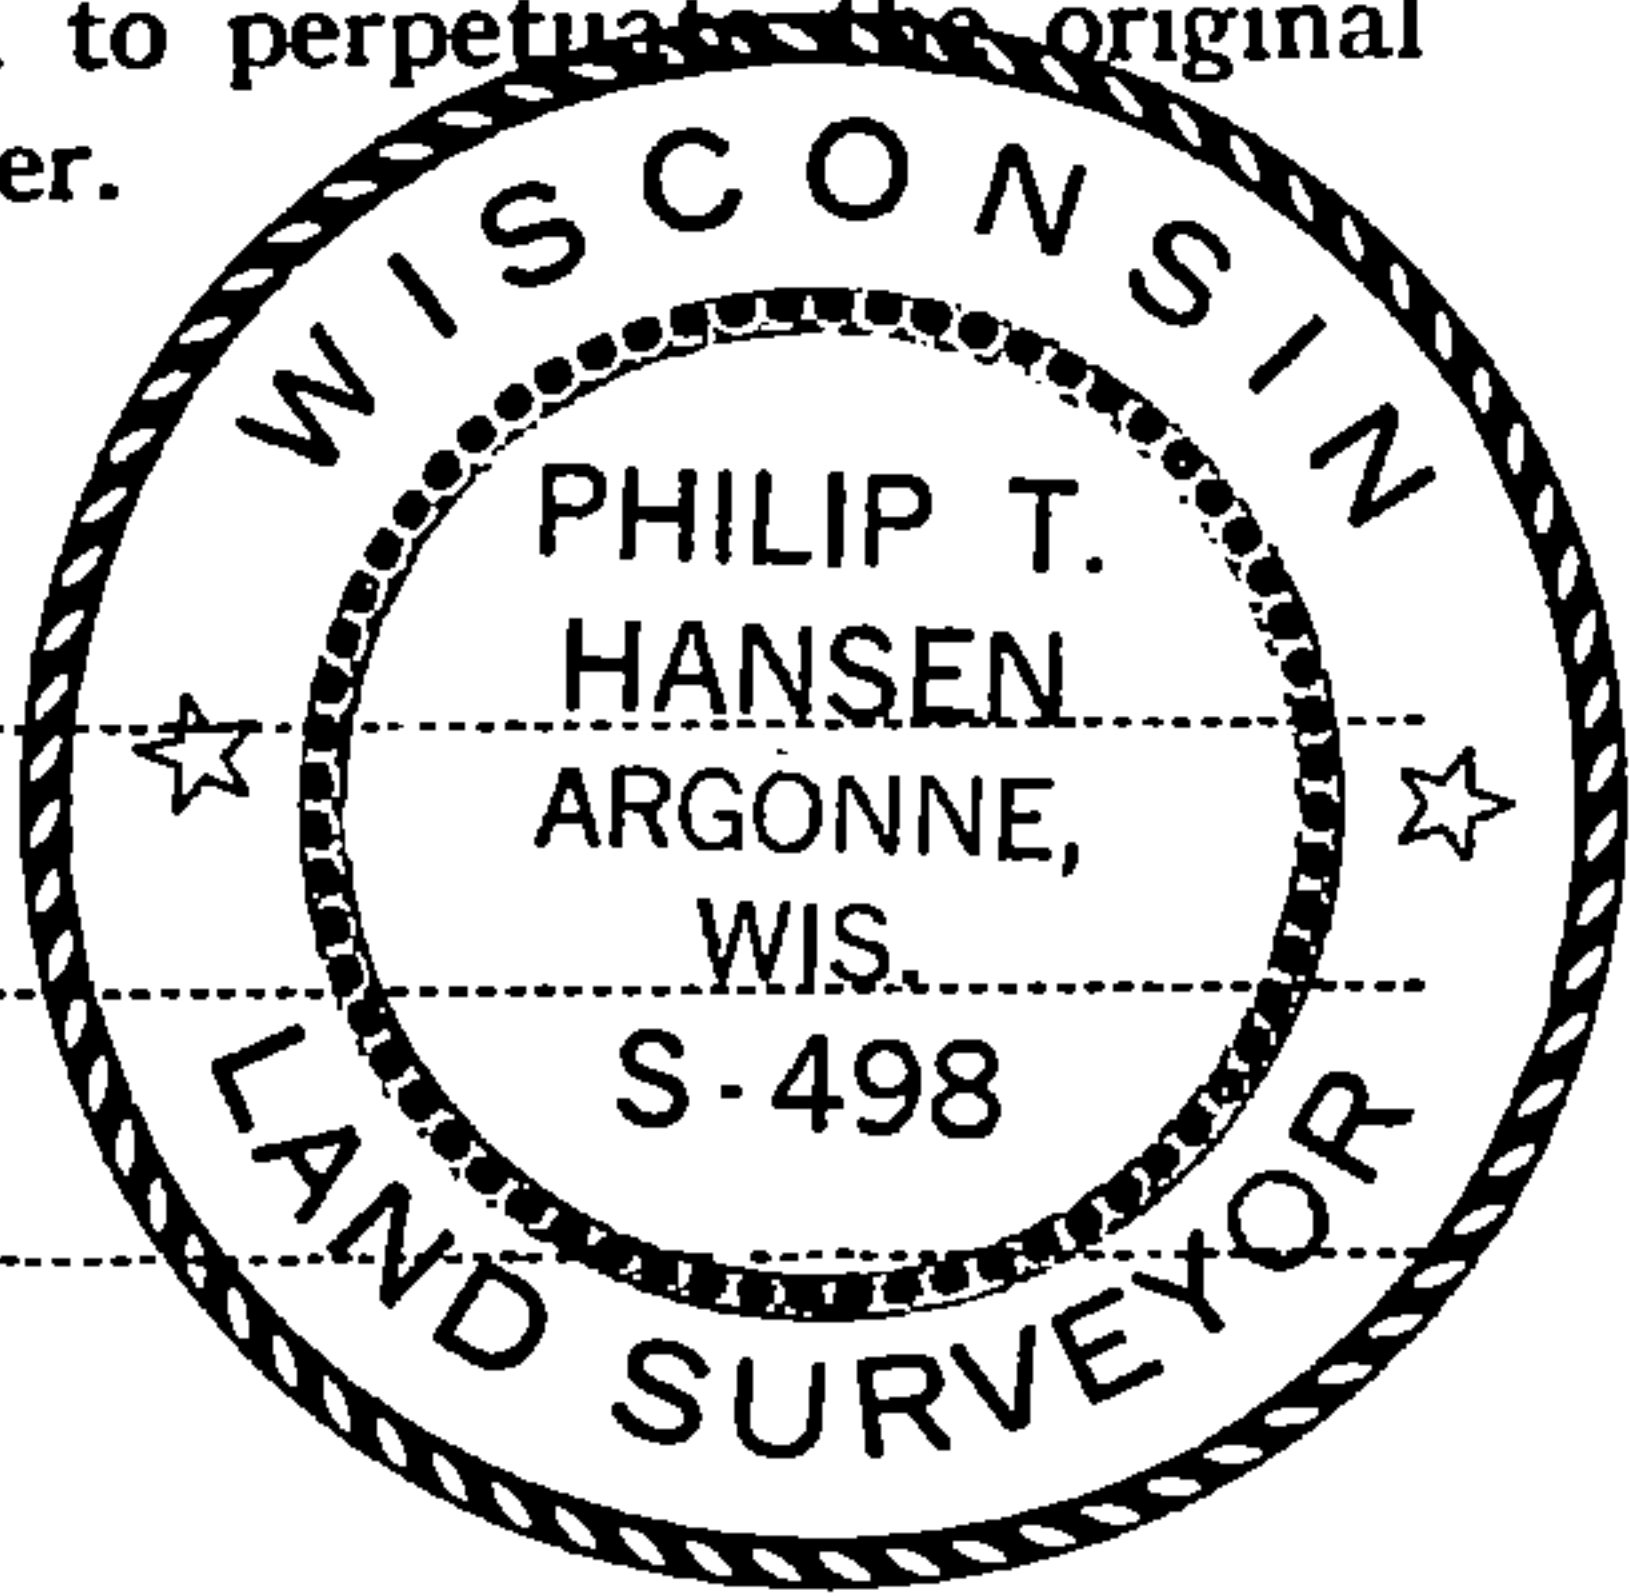

○ = Corner monument restored.

History of original corner establishment:
No records of any surveys.

Description of corner evidence found:

Corner established by traverse and computations. Ran random line from re-established Section Corner 27, 28, 33 & 34 and recovered 1/4 corner between Section 27 & 34. Computed distance 2391.421 feet (36.21 chains) at bearing S 86° 36' 26" E. Set W 1/16 corner at 18.1168 chains intermediate.

Description of monument and accessories I established to perpetuate the original location of this corner.

Corner fell in old section line road, grown up to tag alders.
Set 1½" iron pipe with 2" brass cap, projecting 2' above ground. Cap stamped:
Marked NBTs - Tamarack 6" N30°E, 89.7 links, scribed W 1/16 BT.
Tamarack 5" S14°W, 93.7 links, scribed W 1/16 BT.

S498
T36N R12E
W 1/16 S 27
ST 34
CPI-1977

Dated at Rhineland, Wis., this 9th day of August, 19 77.

Signature Philip T. Hansen Title Registered Land Surveyor Registration No. S-498
(County Surveyor, Registered Land Surveyor, or other duly authorized official)

Office of Register of Deeds, County of Forest, I hereby certify that the within
instrument was filed in this office for record on the 22nd day of AUGUST, 19 77
at 3:30 o'clock P. M.

Eugene Stategny
(Register of Deeds)
By _____ Deputy

DOCUMENT NUMBER **112155**

FORM 985 H. C. MILLER CO., MILWAUKEE

43612270030