

CERTIFIED LAND CORNER RESTORATION

Index No. V-11

State of Wisconsin }
County of Forest } ss.



I Philip T. Hansen, do hereby
certify that on the 17th day
of June, 1976, I found
evidence of the Quarter
corner of Section 28 and 33
Township 36, North, Range
12 East, Fourth Principal Meridian,
as described hereon; and that from this evidence
I established a new monument and accessories
as described hereon to perpetuate the original
location of this corner.

Resident witnesses:

Glen Barker

Jim Claflin

Herb Wagoner

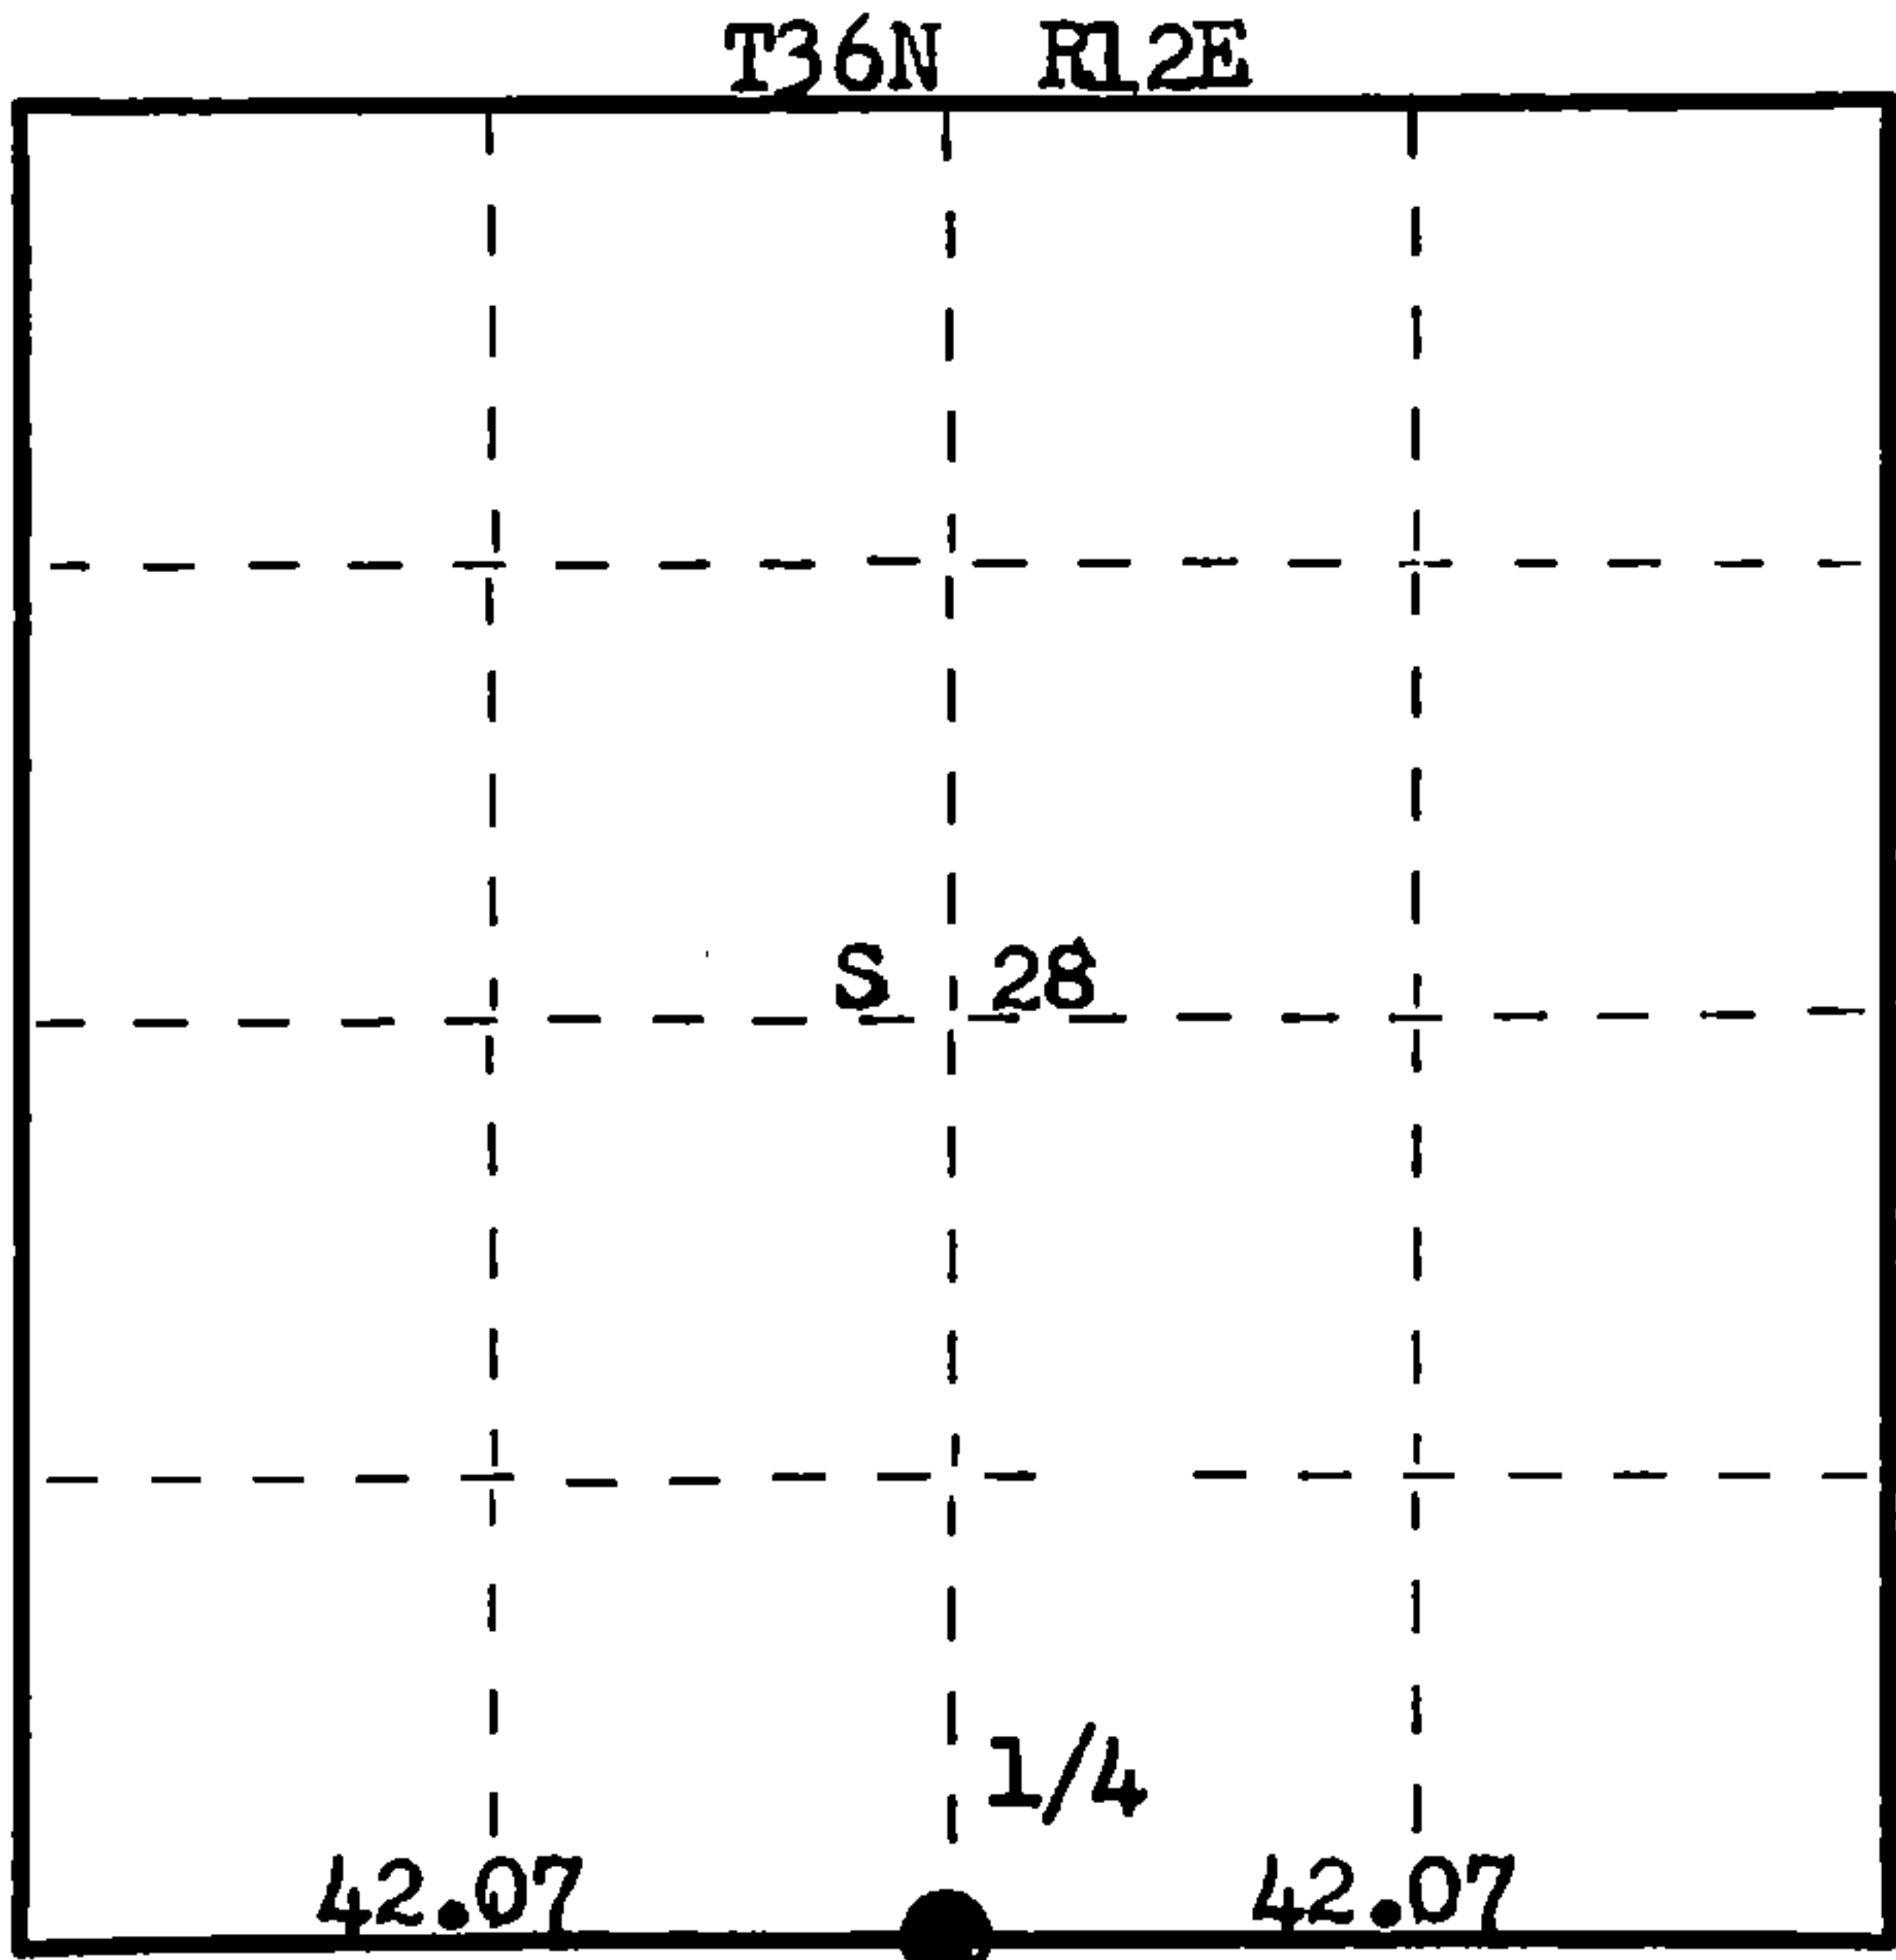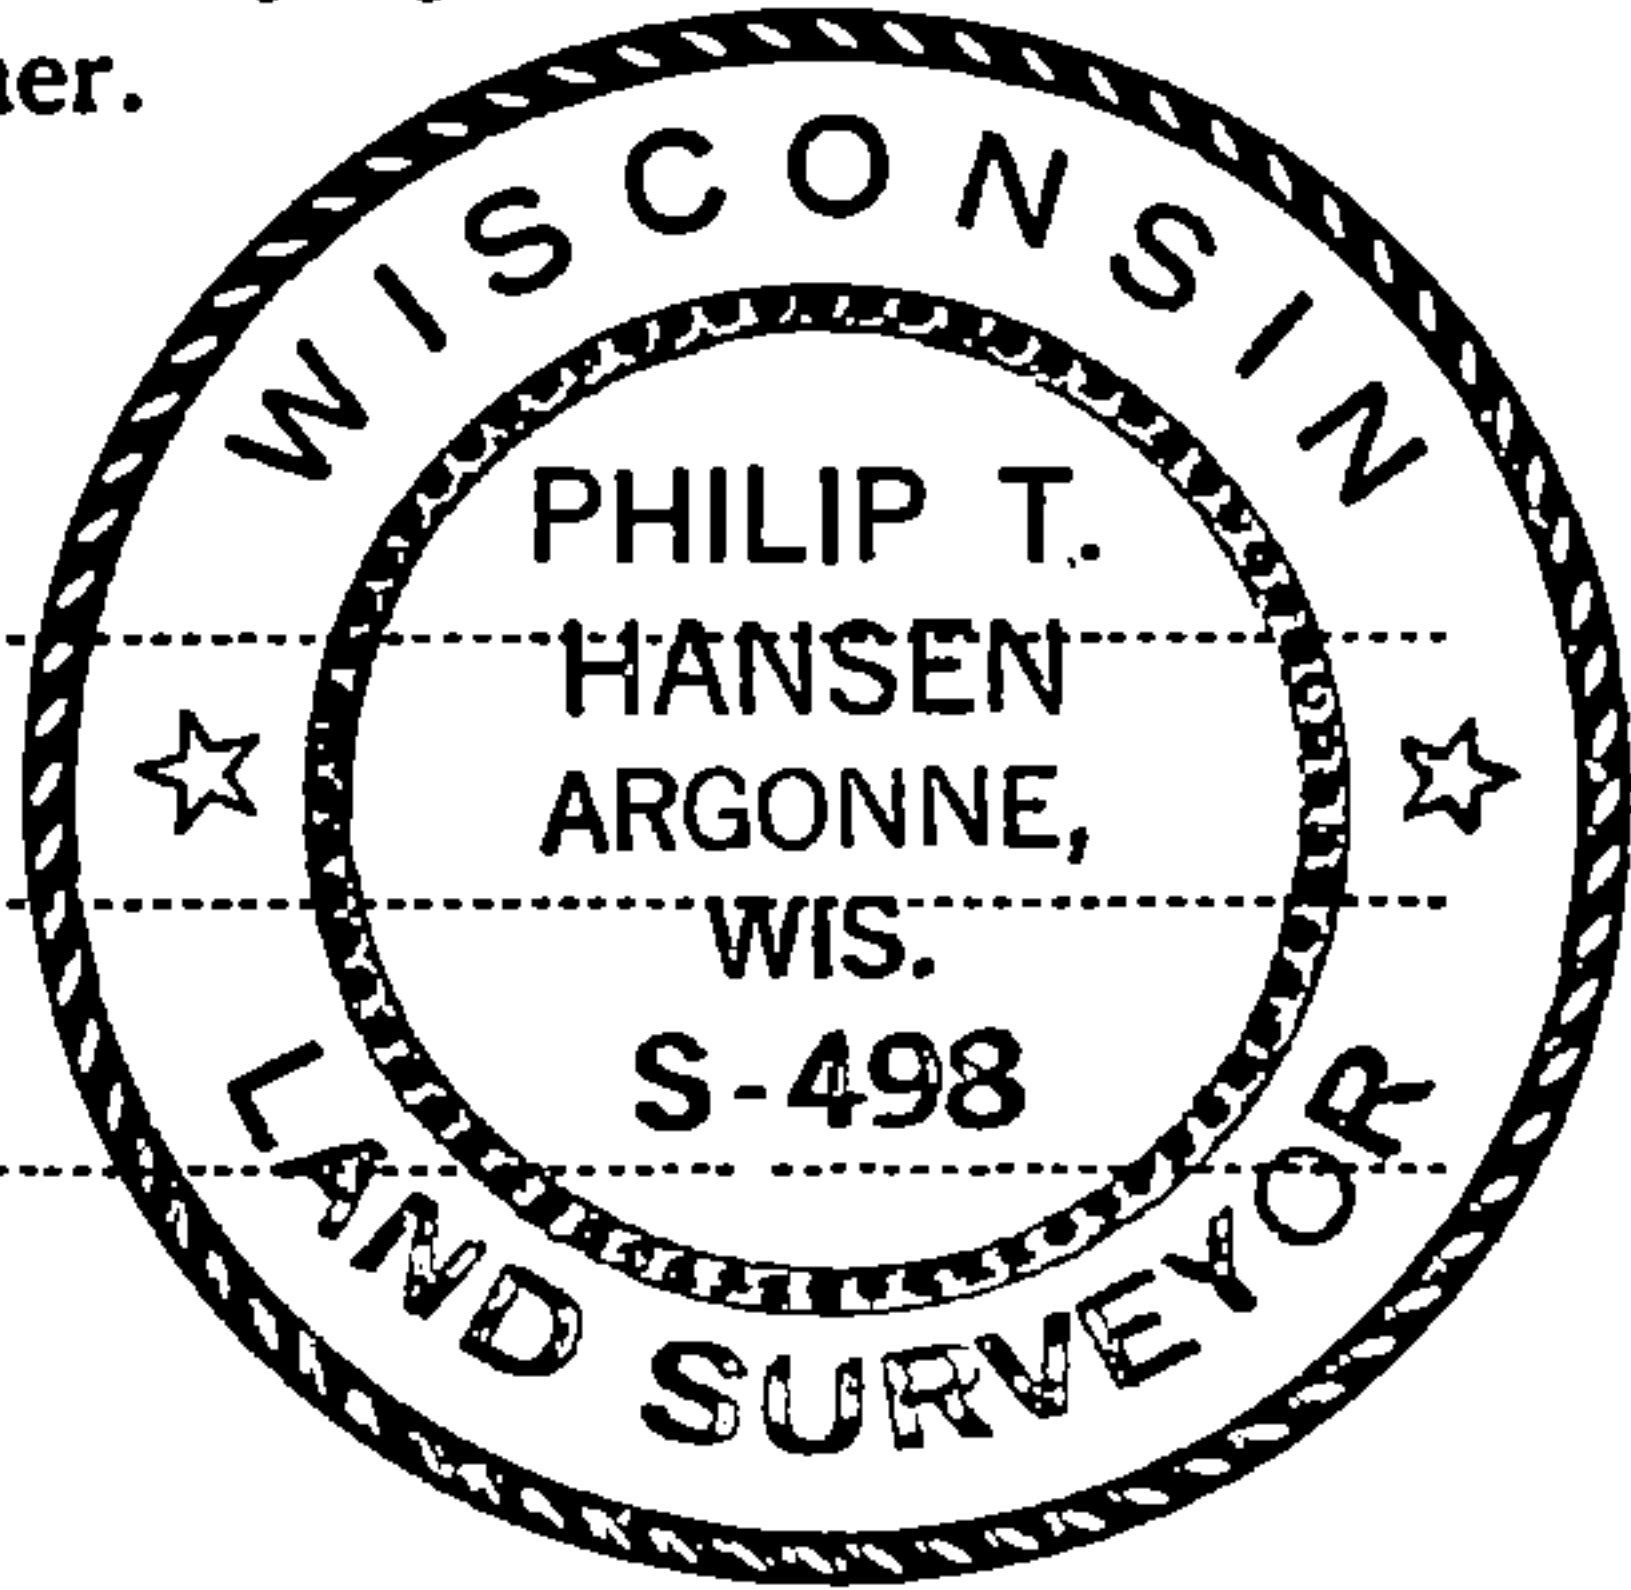

History of original corner establishment:
Original corner established by Wm. E. Dougherty, Deputy Surveyor, in 1859 from which
Birch 12" bears S 56° E 20 lks. and Birch 20" bears N 65° W 17 lks. Original distance
between Sec. 28 and 33 was 80.64 chains.

Description of corner evidence found:
Ran traverse from Sec. Corner 28-29-32 and 33 to Section Corner 27-28-33 and 34.
Computed distance between corners, 84.140 chains at N 83° 49' 30" E. Computed distance
to Quarter Corner 42.07 chains. This line follows an old road known as Ison Road.

Description of monument and accessories I established to perpetuate the original location of this corner.
Set 1 1/2" x 18" iron pipe on line at 42.07 chains N 83° 49' 30" E of Section Corner 28, 29,
32, 33. This fell on the South edge of Ison Road. Pipe is 4" below surface.
Set a 2 1/2" Berntsen A-1 Federal Monument for witness corner 25 lks South. Monument projects
18" above ground. Cap stamped.
NBTs - R. Oak 7" S56°W 74.9 lks, scribed 1/4 BT.
Sugar 7" N14°E 88.4 lks, scribed 1/4 BT.
Measurements and bearings made from true corner.
W.C. and BTs painted blue.

T36N R12E
S498 1/4 S 28 W.C. 1976
S 33
N 25 lks to Cor.

Dated at Rhineland, Wis., this 21st day of June, 1976

Signature Philip T. Hansen Title Registered Land Surveyor Registration No. S-498
(County Surveyor, Registered Land Surveyor, or other duly authorized official)

Office of Register of Deeds, County of Forest, I hereby certify that the within
instrument was filed in this office for record on the 22nd day of June, 1976
at 3:45 o'clock P. M.

Eugene Staszny DOCUMENT NUMBER --- **109501**
(Register of Deeds)

By _____ Deputy

FORM 985

43012280020