

CERTIFIED LAND CORNER RESTORATION

Index No. V-9

State of Wisconsin }  
County of Forest } ss.


I Philip T. Hansen, do hereby  
certify that on the 17th day  
of June, 1976, I found  
~~evidence~~ established evidence of the Section  
corner of S28, 29, 32, 33  
Township 36, North, Range  
12 East, Fourth Principal Meridian,  
as described hereon; and that from this evidence  
I established a new monument and accessories  
as described hereon to perpetuate the original  
location of this corner.

Resident witnesses:


Glen Barker

Jim Claflin

Herb Wagoner

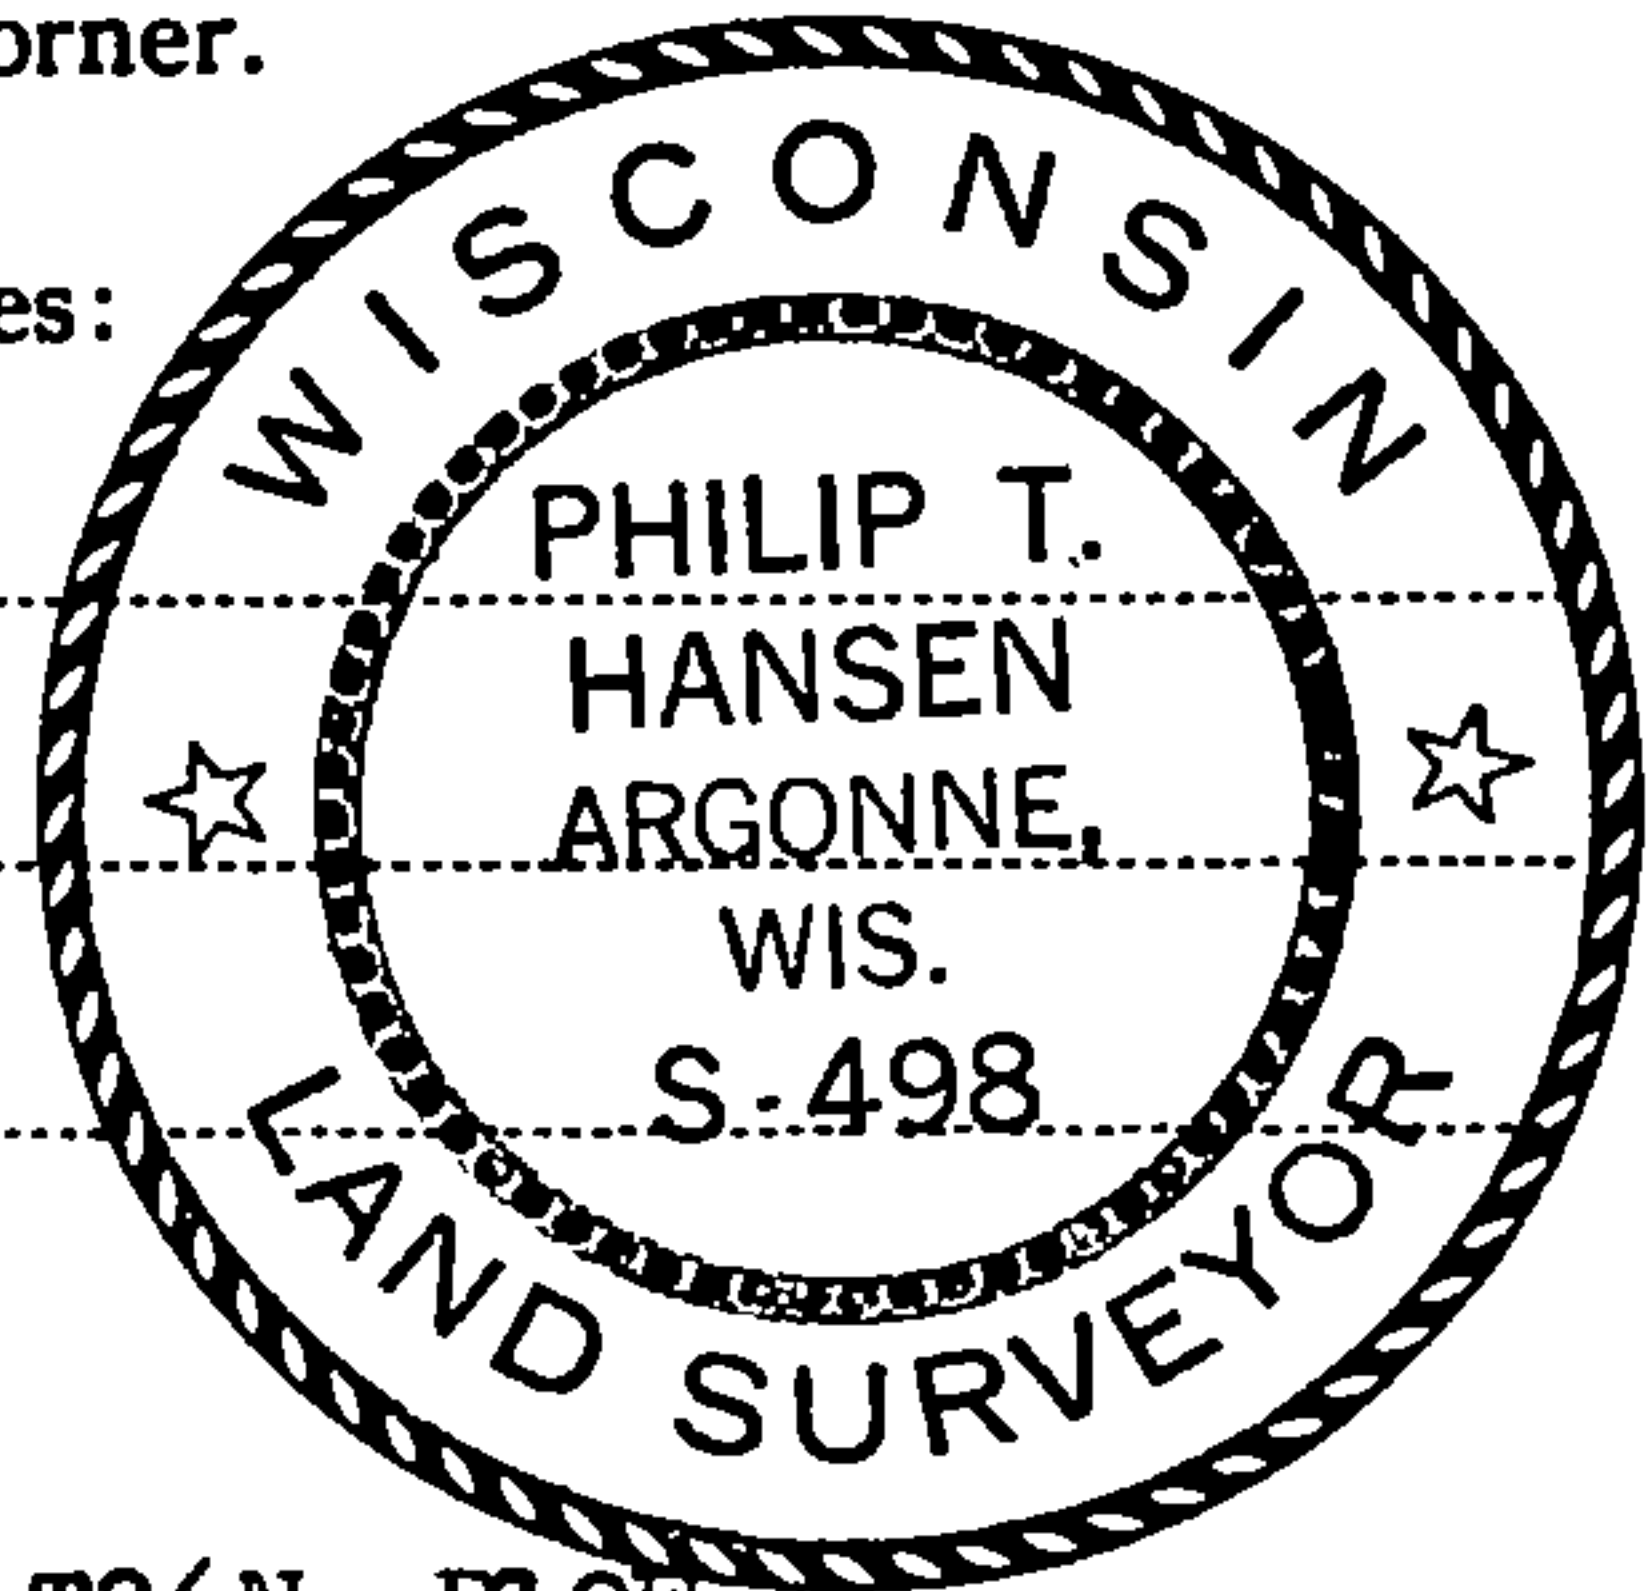

T36N R12E

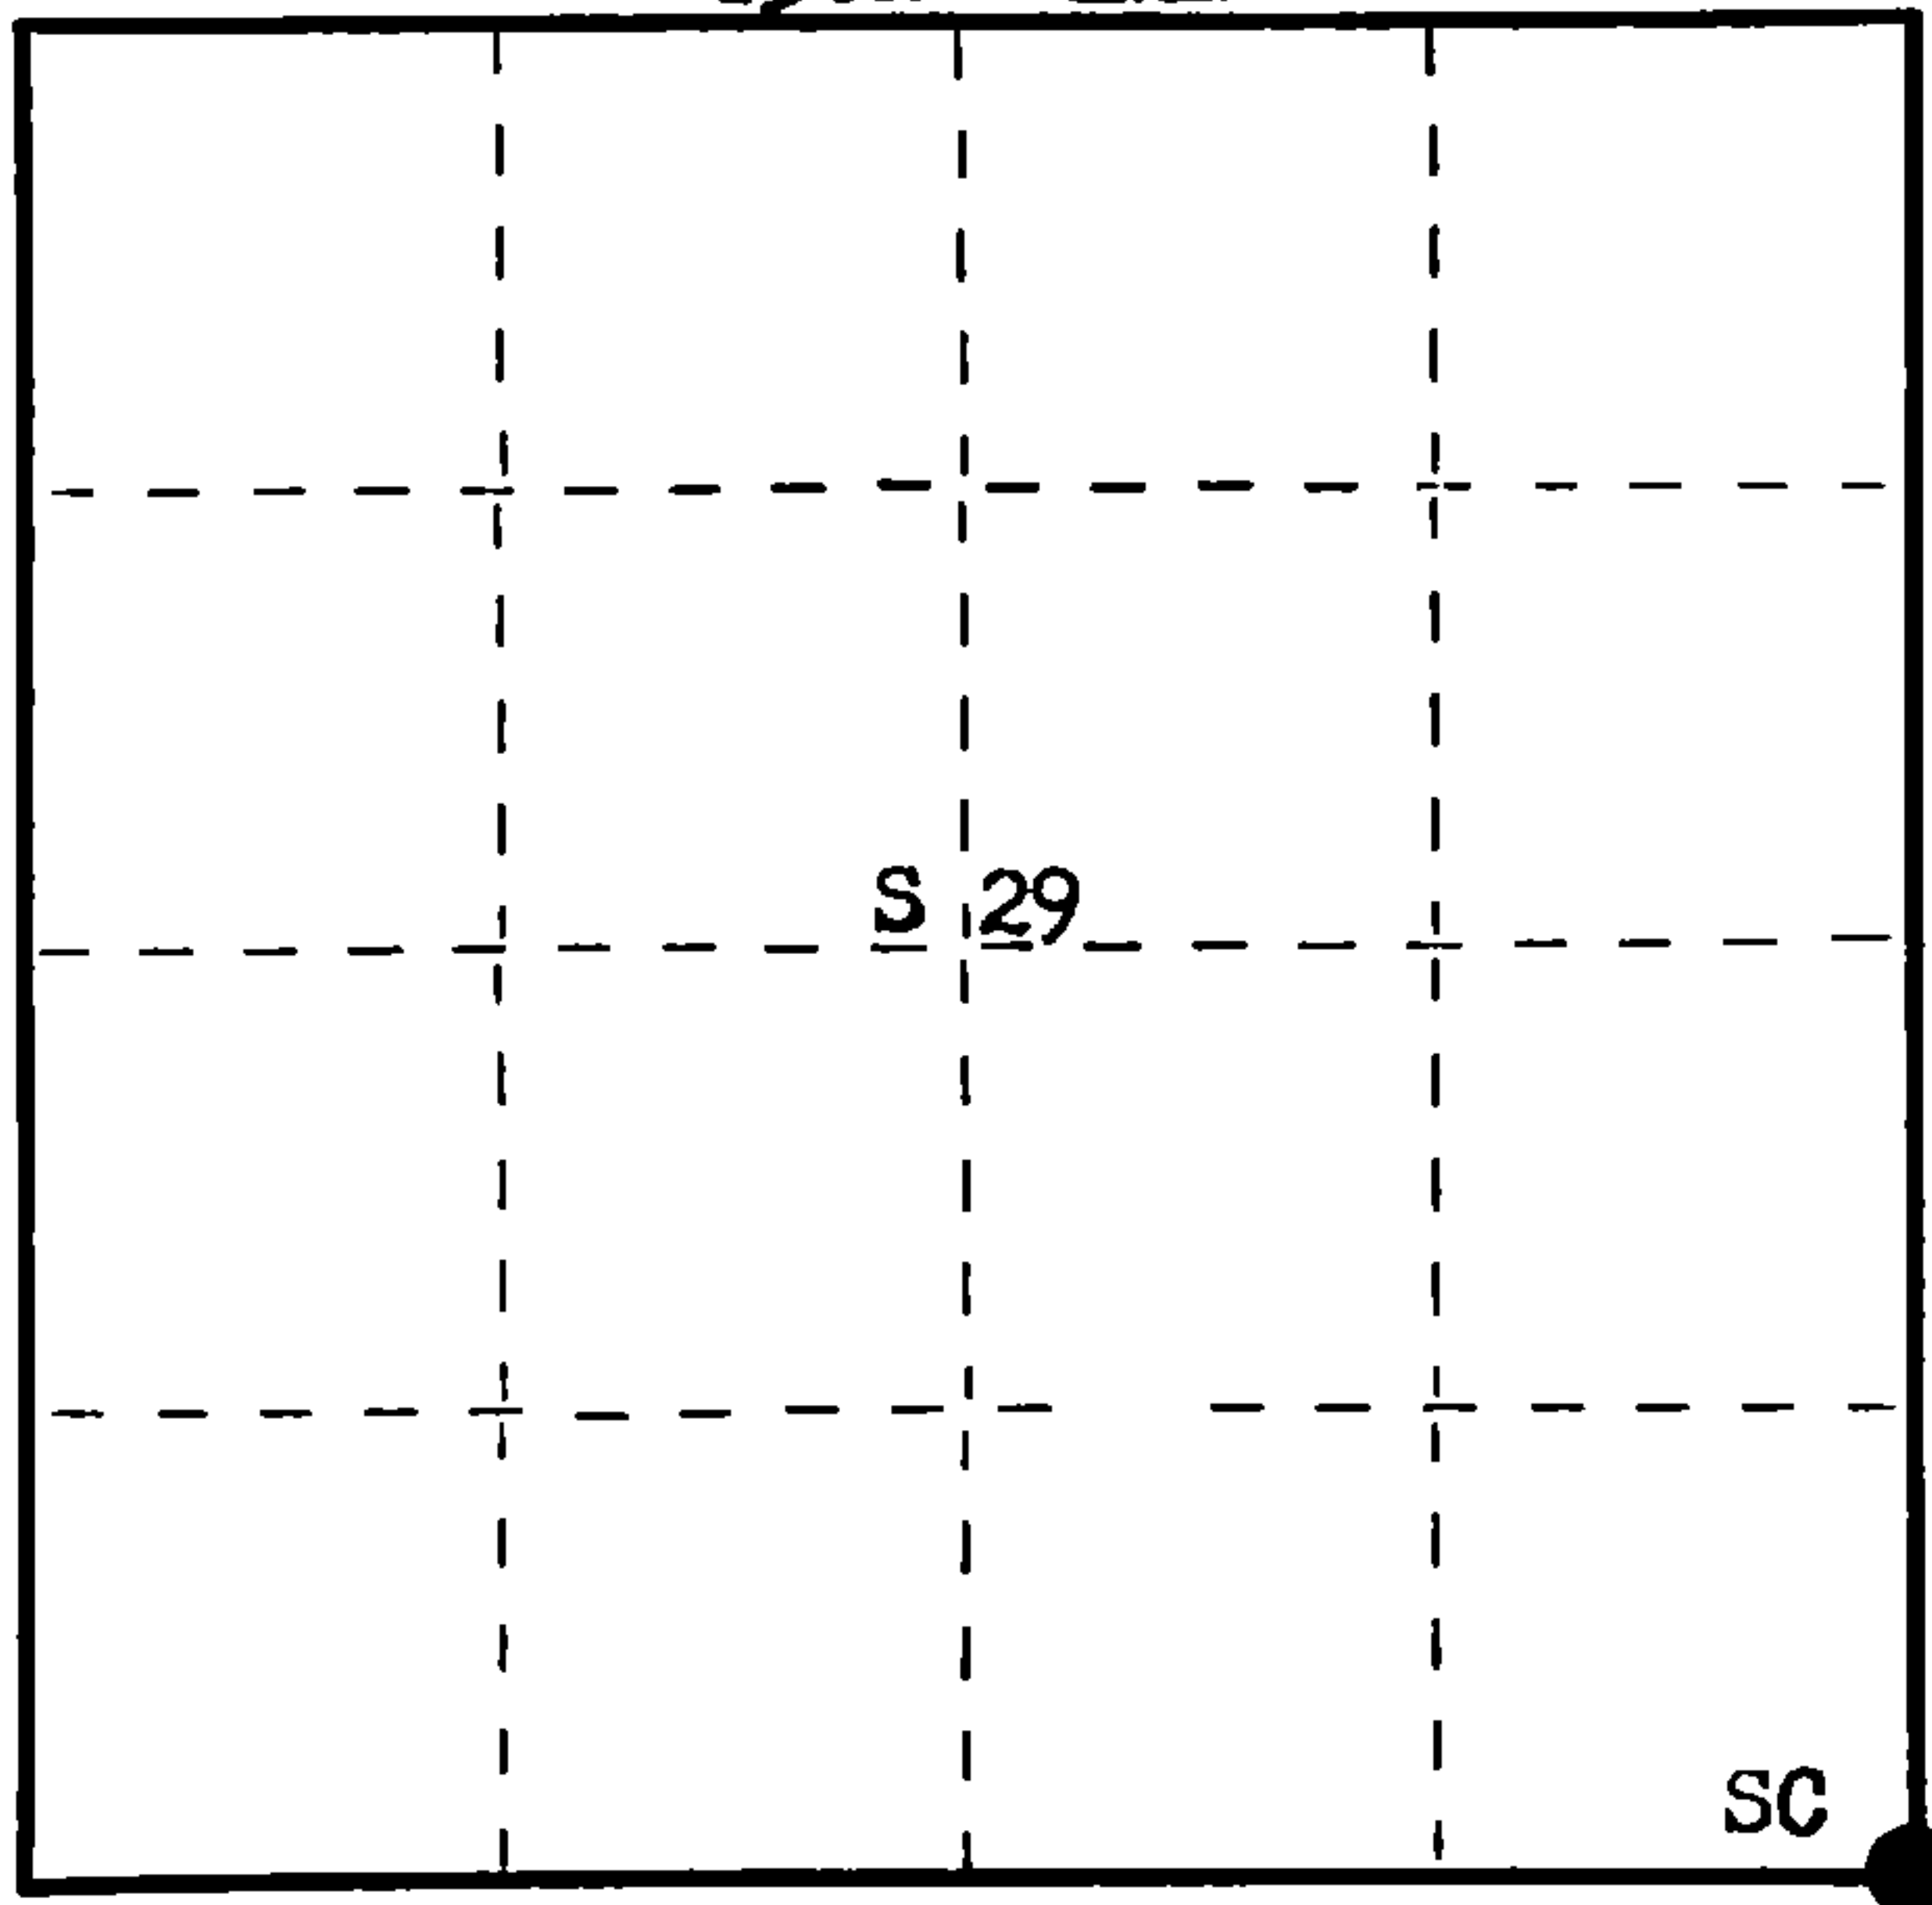

○ = Corner monument restored.

History of original corner establishment:

Original corner established by Wm. E. Dougherty, Deputy Surveyor, in 1859, from which  
Birch 12" bears S50°E 29 lks. and Hemlock 10" bears N61°W 26 lks. Line between  
Sec. 29 and 32, ran by I.R. Ritter, County Surveyor in 1931.

Description of corner evidence found:

Recovered I.R. Ritters 1/4 Corner between Sec. 29 and 32, 1 1/2" x 3' iron pipe and his  
Sugar Maple 12" S54°W 7 lks. Ran random line S86°E from 1/4 Corner, distance of 42.38  
chains to point 2.522 chains south at right angles, to interesection of centerline of  
Tower Road and Ison Road. True computed distance of line 42.45 chains. Corrected  
bearing S89° 24' E.

Description of monument and accessories I established to perpetuate the original location of this corner.

Set a 1 1/2" x 18" iron pipe at the intersection of Tower Road and Ison Road, 4" below  
surface. Set a 2 1/2" Berntsen A-1 Federal Monument for Witness Corner 55 lks. West.  
Pipe projects 18" above ground. Cap stamped.  
NBTs - Sugar 6" S36°W 147 lks., scribed SC BT.  
Sugar 8" N69°W 119.7 lks., scribed SC BT.  
Sugar 6" S31°E 131 lks, scribed SC BT.

T36N R12E  
S498 29 | 28 W.C. 1976  
32 | 33  
E 55 lks to Cor.

Measurements and bearings made to true corner.  
Pipe and BTs painted blue.

Dated at Rhineland, Wis., this 21st day of June, 1976

Signature Philip T. Hansen Title Registered Land Surveyor Registration No. S-498  
(County Surveyor, Registered Land Surveyor, or other duly authorized official)

Office of Register of Deeds, County of Forest, I hereby certify that the within  
instrument was filed in this office for record on the 22nd day of June, 1976  
at 3:45 o'clock P. M.

Eugene Stutzny  
(Register of Deeds)  
By \_\_\_\_\_ Deputy

DOCUMENT NUMBER --- **109500**

FORM 985

4361229000