

CERTIFIED LAND CORNER RESTORATION

Index No. X-7

State of Wisconsin }
County of Forest } ss.



I Philip T. Hansen, do hereby
certify that on the 22nd day
of March, 19 77, I ~~restored~~
established the C 1/4
corner of Section 32
Township 36, North, Range
12 East, Fourth Principal Meridian,
as described hereon; and that from this evidence
I established a new monument and accessories
as described hereon to perpetuate the original
location of this corner.

Resident witnesses:

Glen Barker

Jim Claflin

Herb Wagoner

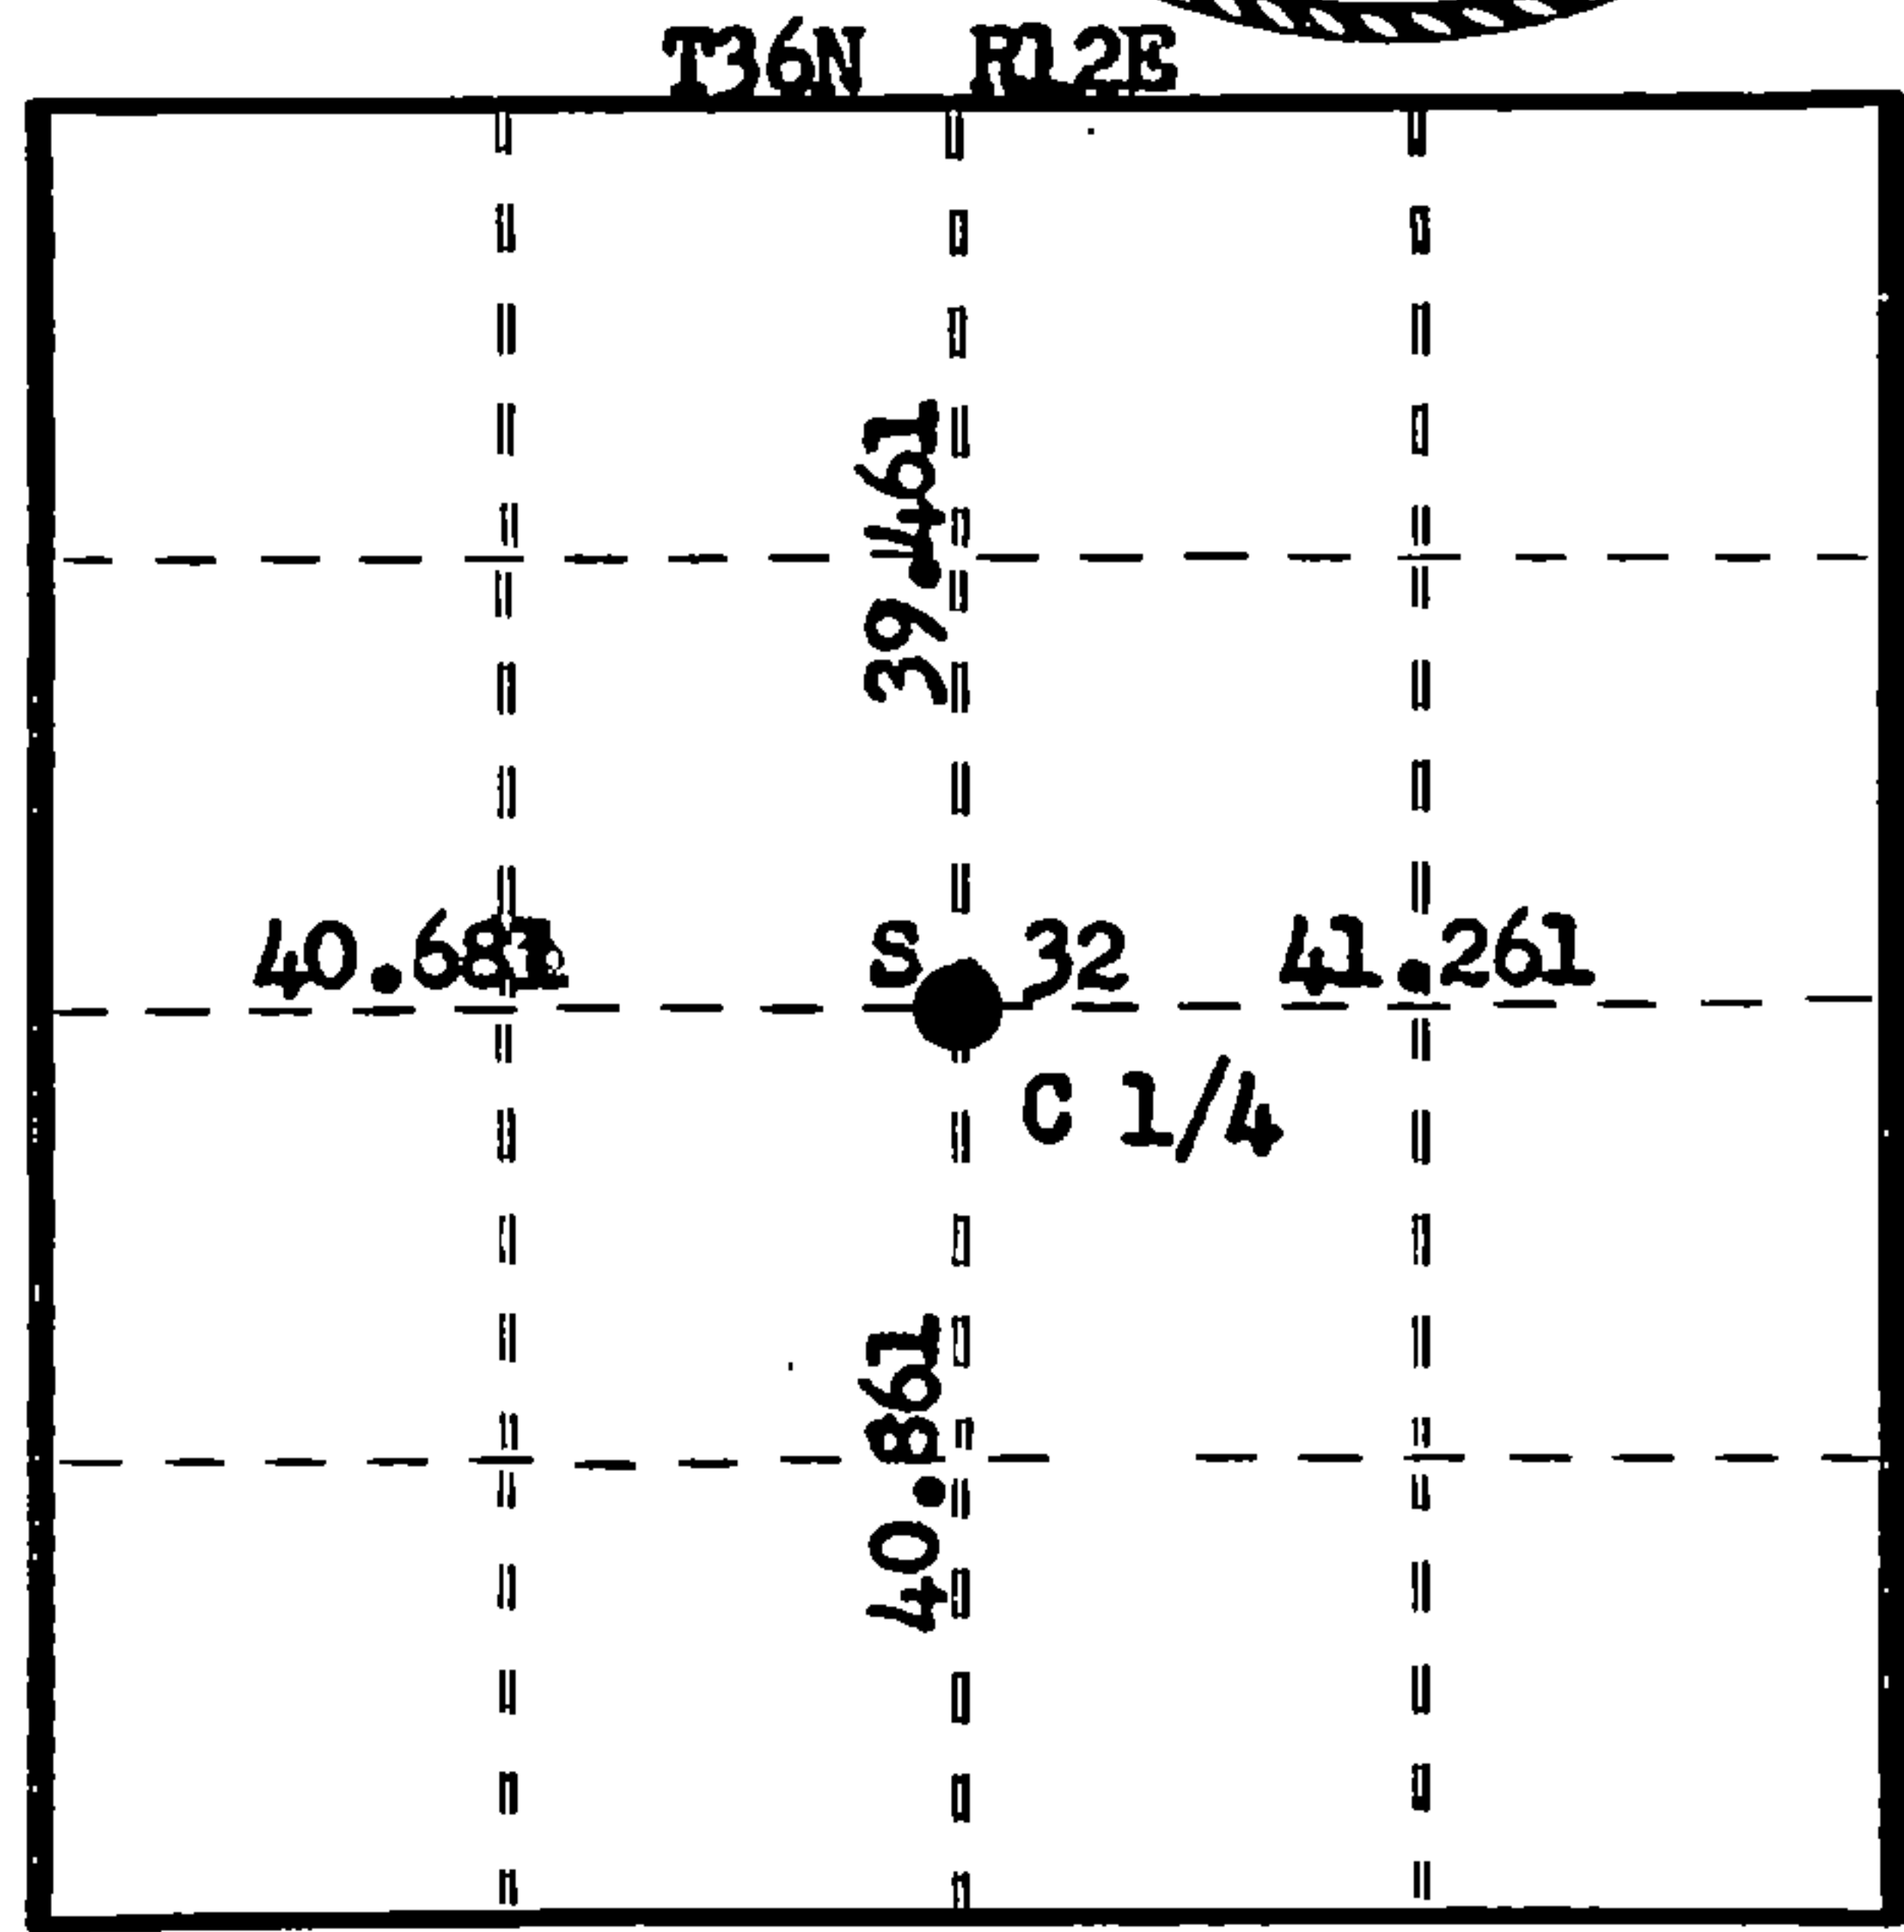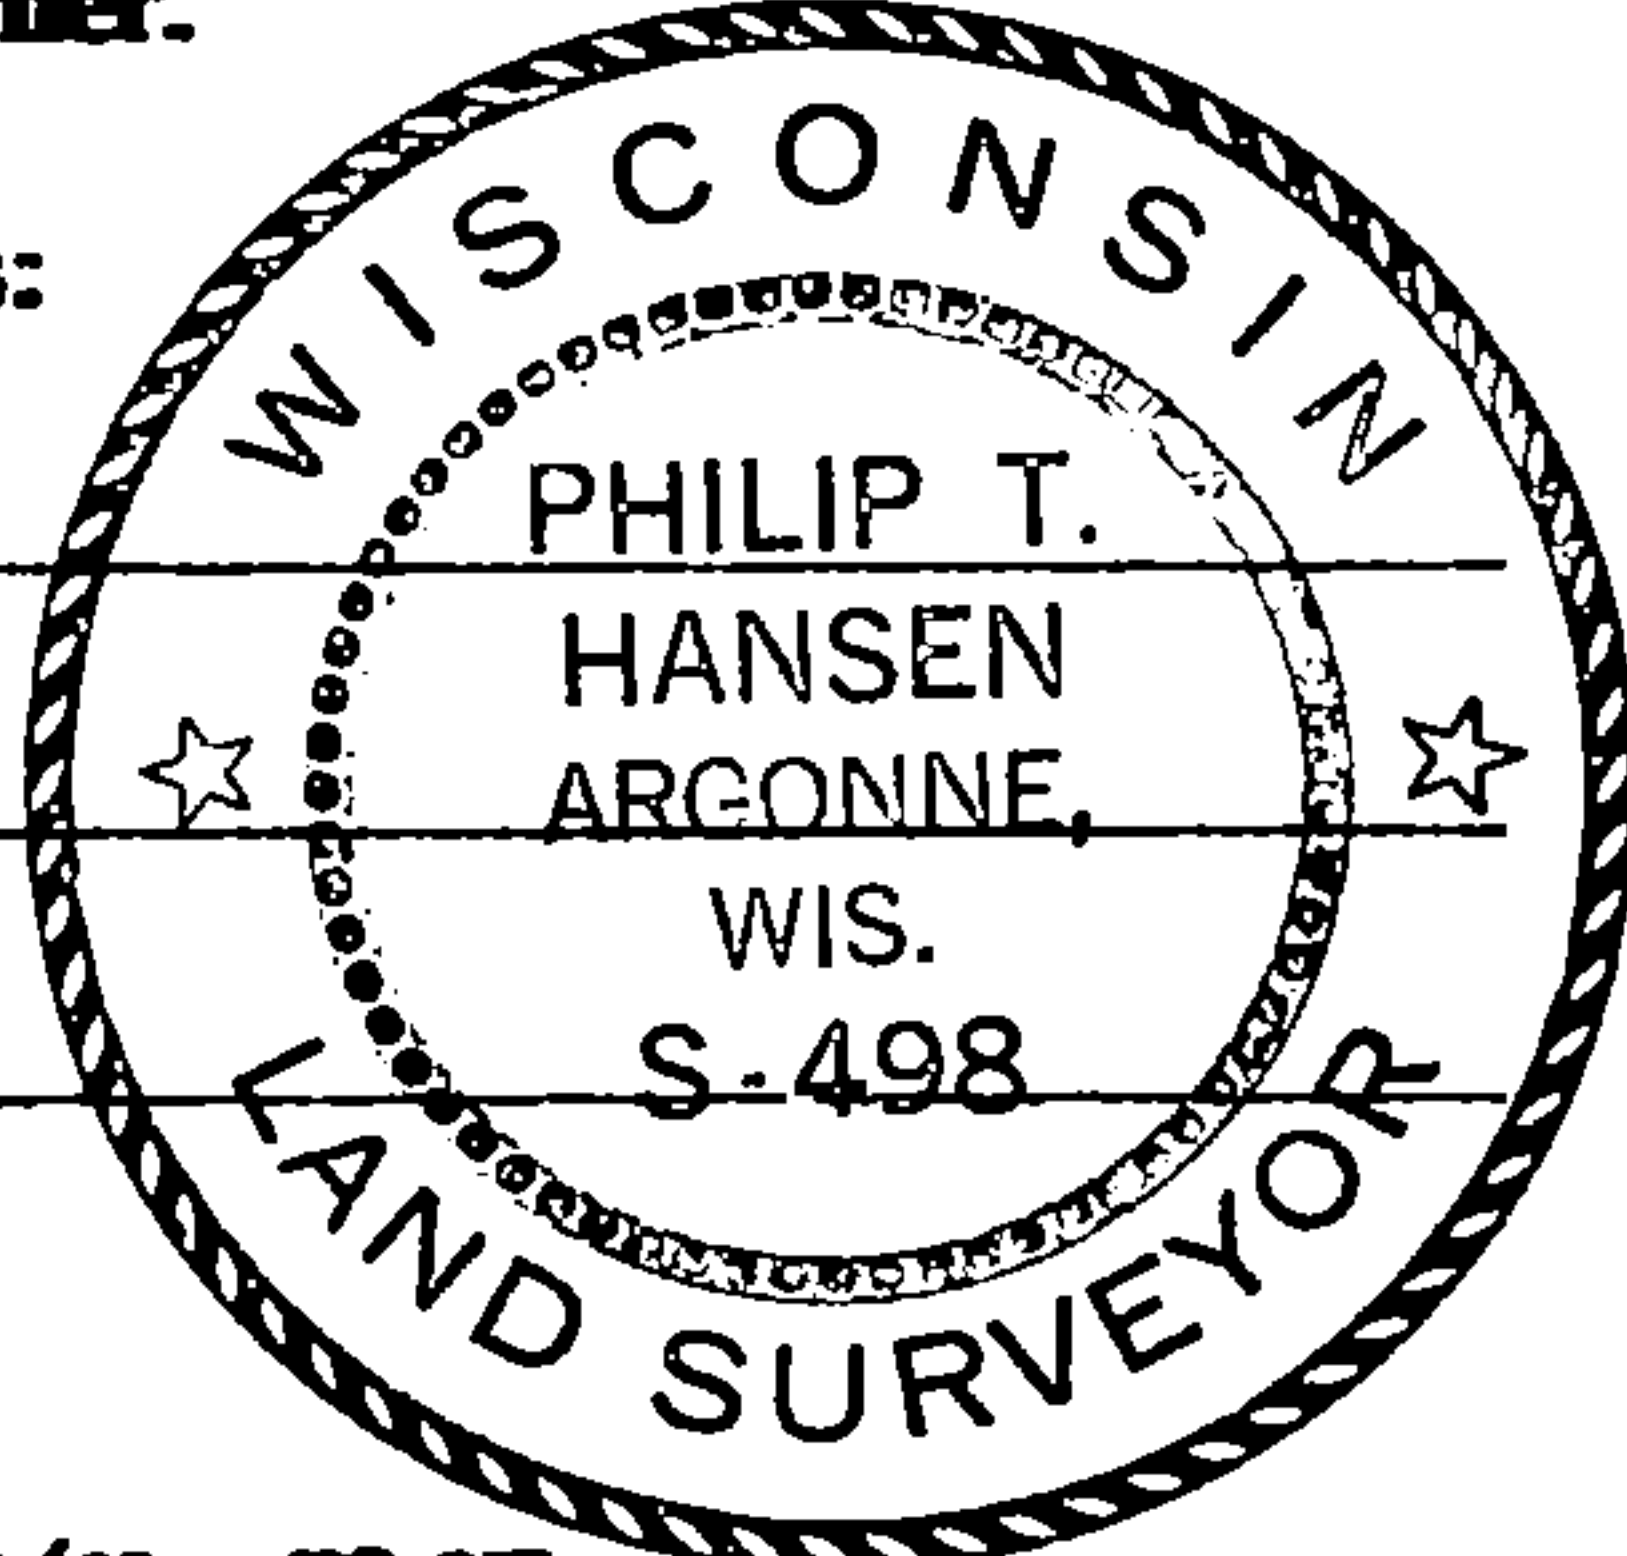

○ = Corner monument restored.

History of original corner establishment:

No record or evidence of corner having been previously established.

Description of corner evidence found:

Corner established by traverse and computation from previously established 1/4 corners. Ran North-South traverse and East-West traverse and computed intersection N-S 1/4 line bearing N 0° 33' 28" E 40.861 chains from S 1/4 corner. East-West 1/4 line bearing S 89° 03' 05" E, 40.681 chains from W 1/4.

Description of monument and accessories I established to perpetuate the original location of this corner.

Set 2 1/2" Berntsen A-1 Federal Monument, aluminum with magnet installed in cap and base. Monument projects 24" above ground. Cap stamped:

Marked NBTs - Tamarack 7" S62°W, 17.4 links.
Tamarack 6" S76°E, 24.5 links.
Tamarack 6" N71°W, 65.6 links, scribed 1/4 BT.

T36N R12E
C 1/4 S 32
S496-1977

Dated at Rhineland, Wis., this 6th day of April, 19 77.

Signature Philip T. Hansen Title Registered Land Surveyor Registration No. S-498
(County Surveyor, Registered Land Surveyor, or other duly authorized official)

Office of Register of Deeds, County of Forest, I hereby certify that the within
instrument was filed in this office for record on the 5th day of May, 19 77
at 4:00 o'clock P. M.

Eugene Stutzman
(Register of Deeds)

By _____ Deputy

DOCUMENT NUMBER
111370

FORM 985
Wisconsin Department of Natural Resources

4361232.2020