

CERTIFIED LAND CORNER RESTORATION

Index No. **XY-14**

State of Wisconsin }  
County of Forest } ss.

I Philip T. Hansen, do hereby  
certify that on the 30th day  
of August, 1977, I found  
evidence of the 1/32 between WC 1/16 & SW 1/16  
corner of Section 34  
Township 36, North, Range  
12 East, Fourth Principal Meridian,  
as described hereon; and that from this evidence  
I established a new monument and accessories  
as described hereon to perpetuate the original  
location of this corner.

Resident witnesses:


Glen Barker

Jim Claflin

Herb Wagoner



FORM 985 H. C. MILLER CO., MILWAUKEE

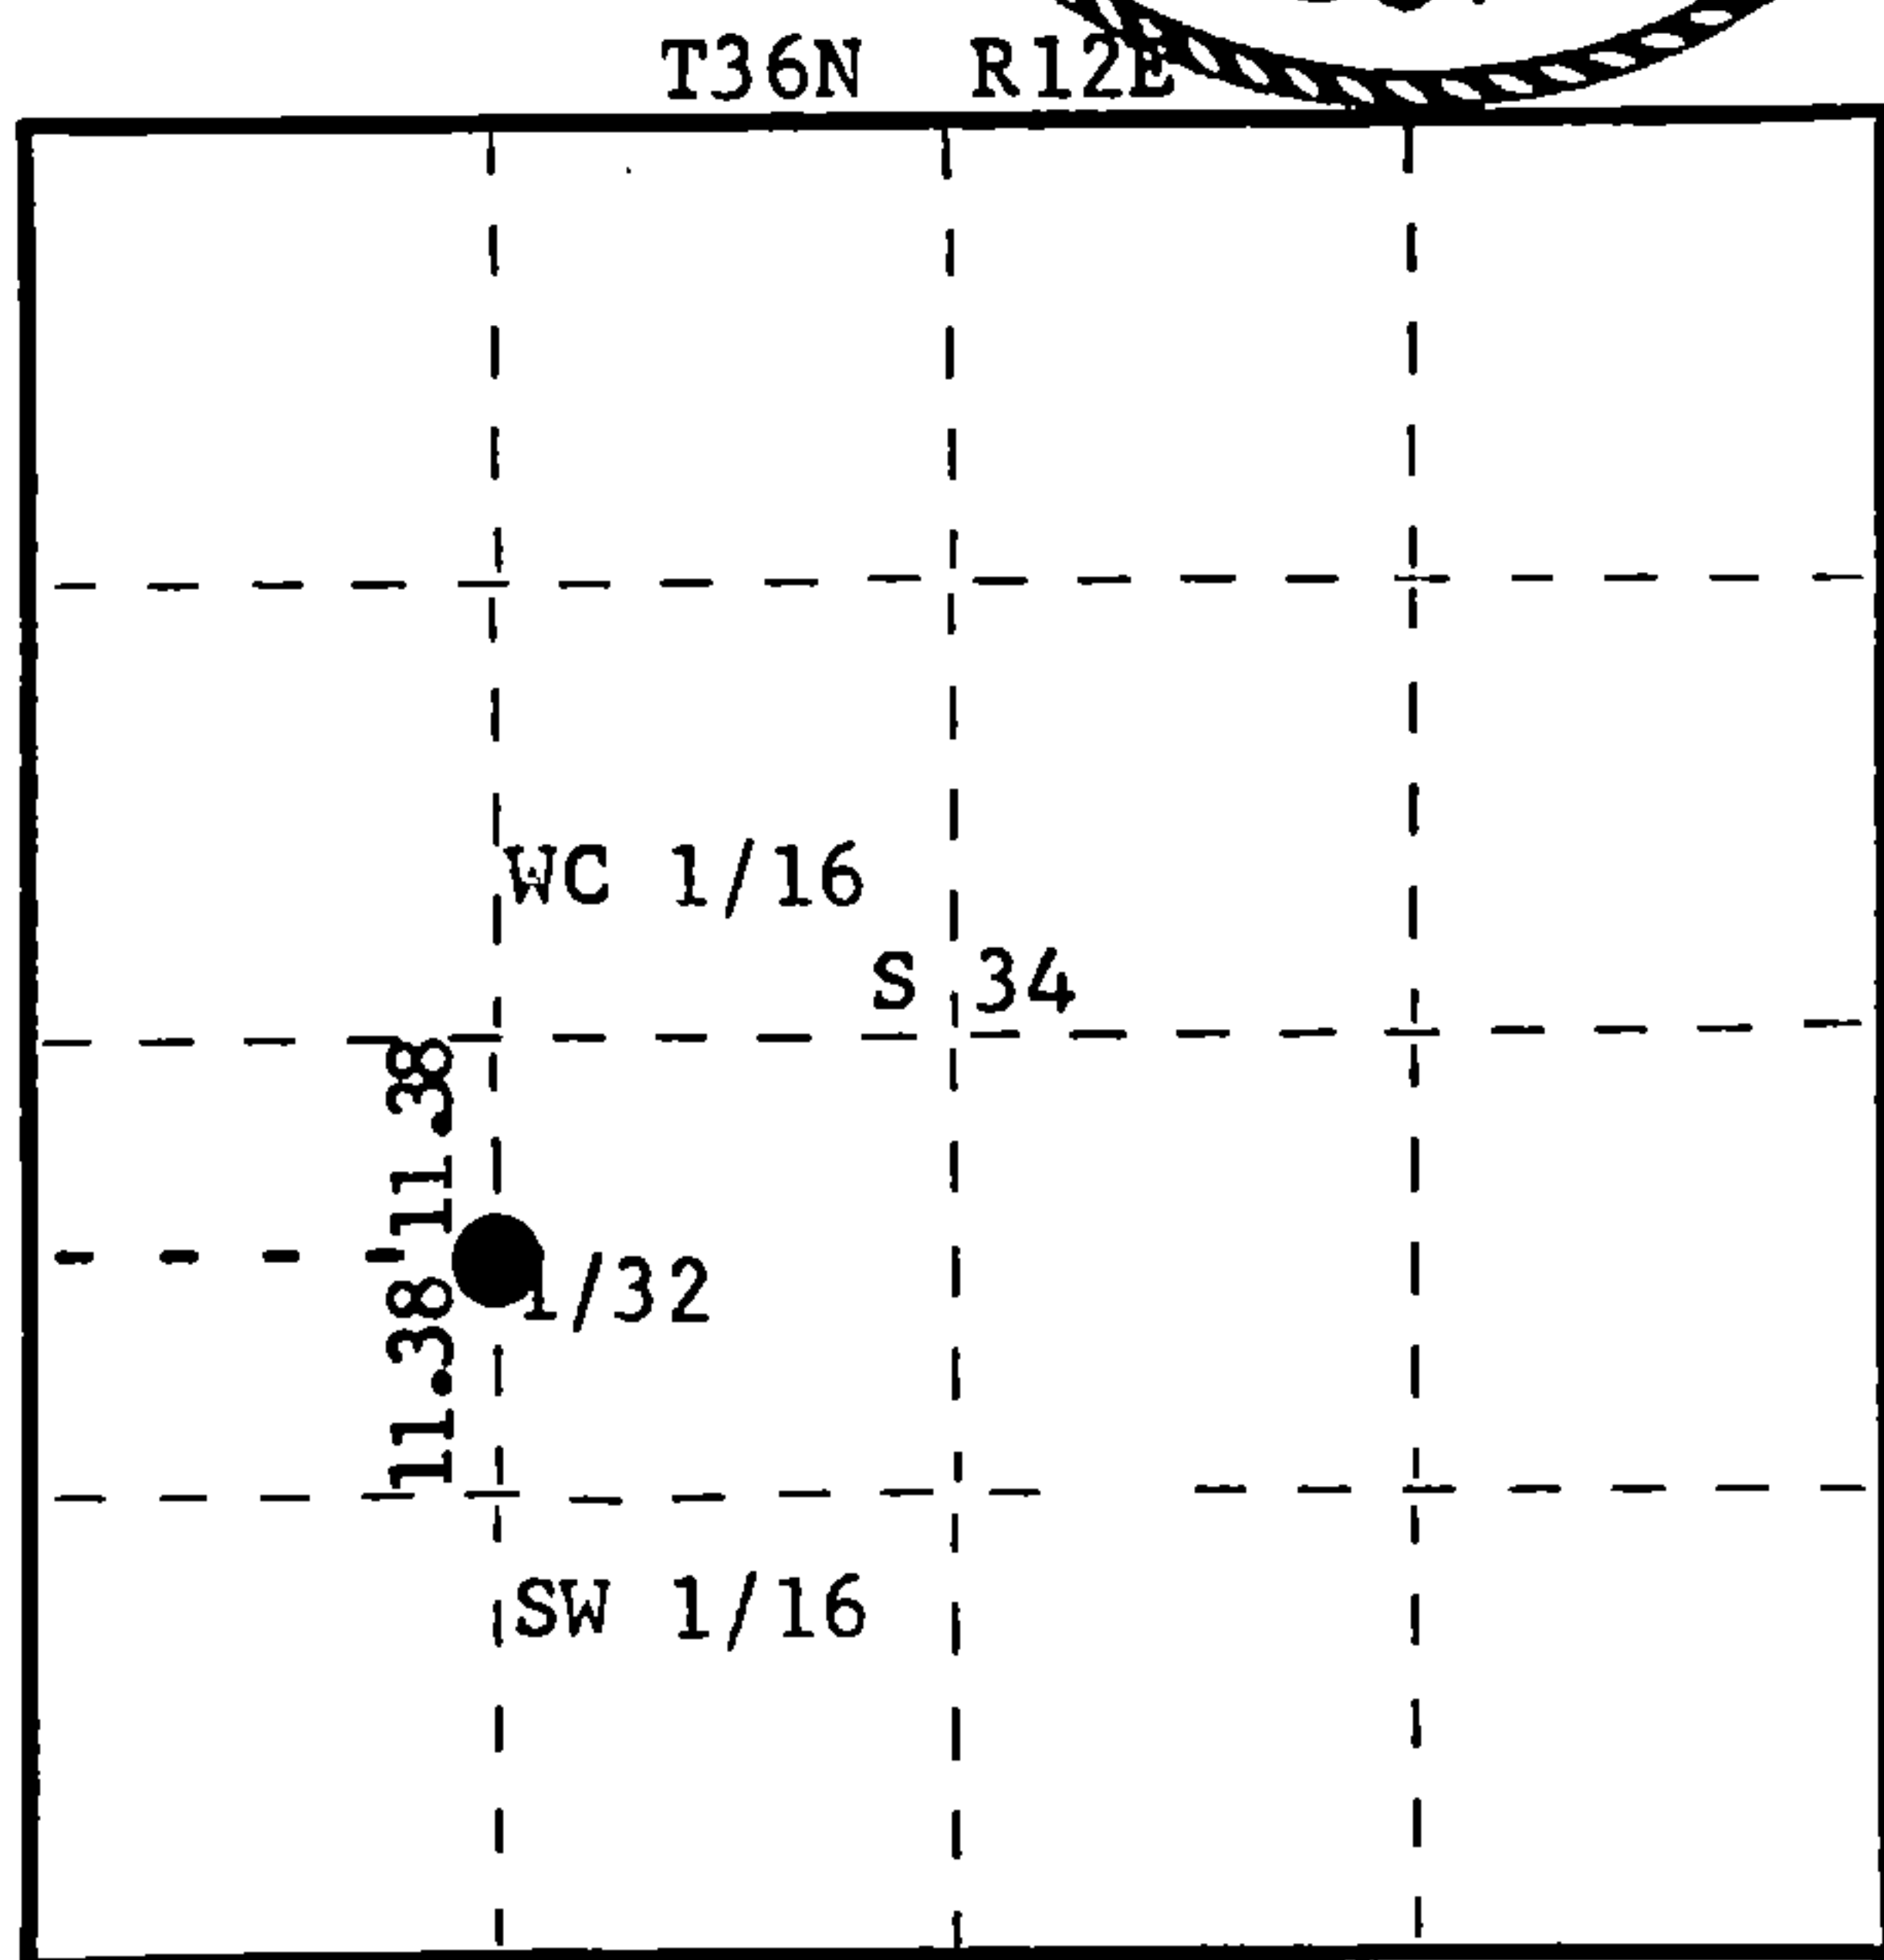

○ = Corner monument restored.

History of original corner establishment:

No records on any previous survey.

Description of corner evidence found:

No evidence of any corners recovered.  
Corner established by traverse and computations. Corner set by proportion from previously  
established WC 1/16 and computed distance to W 1/16. Distance to SW 1/16 22.763 chains.  
1/32 set at 11.38 chains at bearing S 5° 52' 56" W.

Description of monument and accessories I established to perpetuate the original location of this corner.

Set 1½" iron pipe with 2" brass cap, projecting 18" above ground. Cap stamped:  
Marked NBTs - Maple 6" S62°E, 111.5 links, scribed 1/32 BT. S498  
Maple 6" S24°E, 140 links, scribed 1/32 BT. T36N R12E  
1/32 S 34  
CPI-1977

Dated at Rhinelander, Wis., this 1st day of September, 1977.

Signature *Philip T. Hansen* Title Registered Land Surveyor Registration No. S-498  
(County Surveyor, Registered Land Surveyor, or other duly authorized official)

Office of Register of Deeds, County of Forest, I hereby certify that the within  
instrument was filed in this office for record on the 8th day of September, 1977.  
at 4:00 o'clock P. M.

*Eugene Staszny*  
(Register of Deeds)  
By Deputy

DOCUMENT NUMBER 112302

43012341530