

CERTIFIED LAND CORNER RESTORATION

Index No. X-15-16

State of Wisconsin }
County of Forest } ss.


I Philip T. Hansen, do hereby
certify that on the 1st day
of September, 1977, I ~~found~~
established ~~evidence of~~ the 1/32 between C 1/4 & EC 1/16
corner of Section 34
Township 36, North, Range
12 East, Fourth Principal Meridian,
as described hereon; and that from this evidence
I established a new monument and accessories
as described hereon to perpetuate the original
location of this corner.

Resident witnesses:


Glen Barker

Jim Claflin

Herb Wagoner

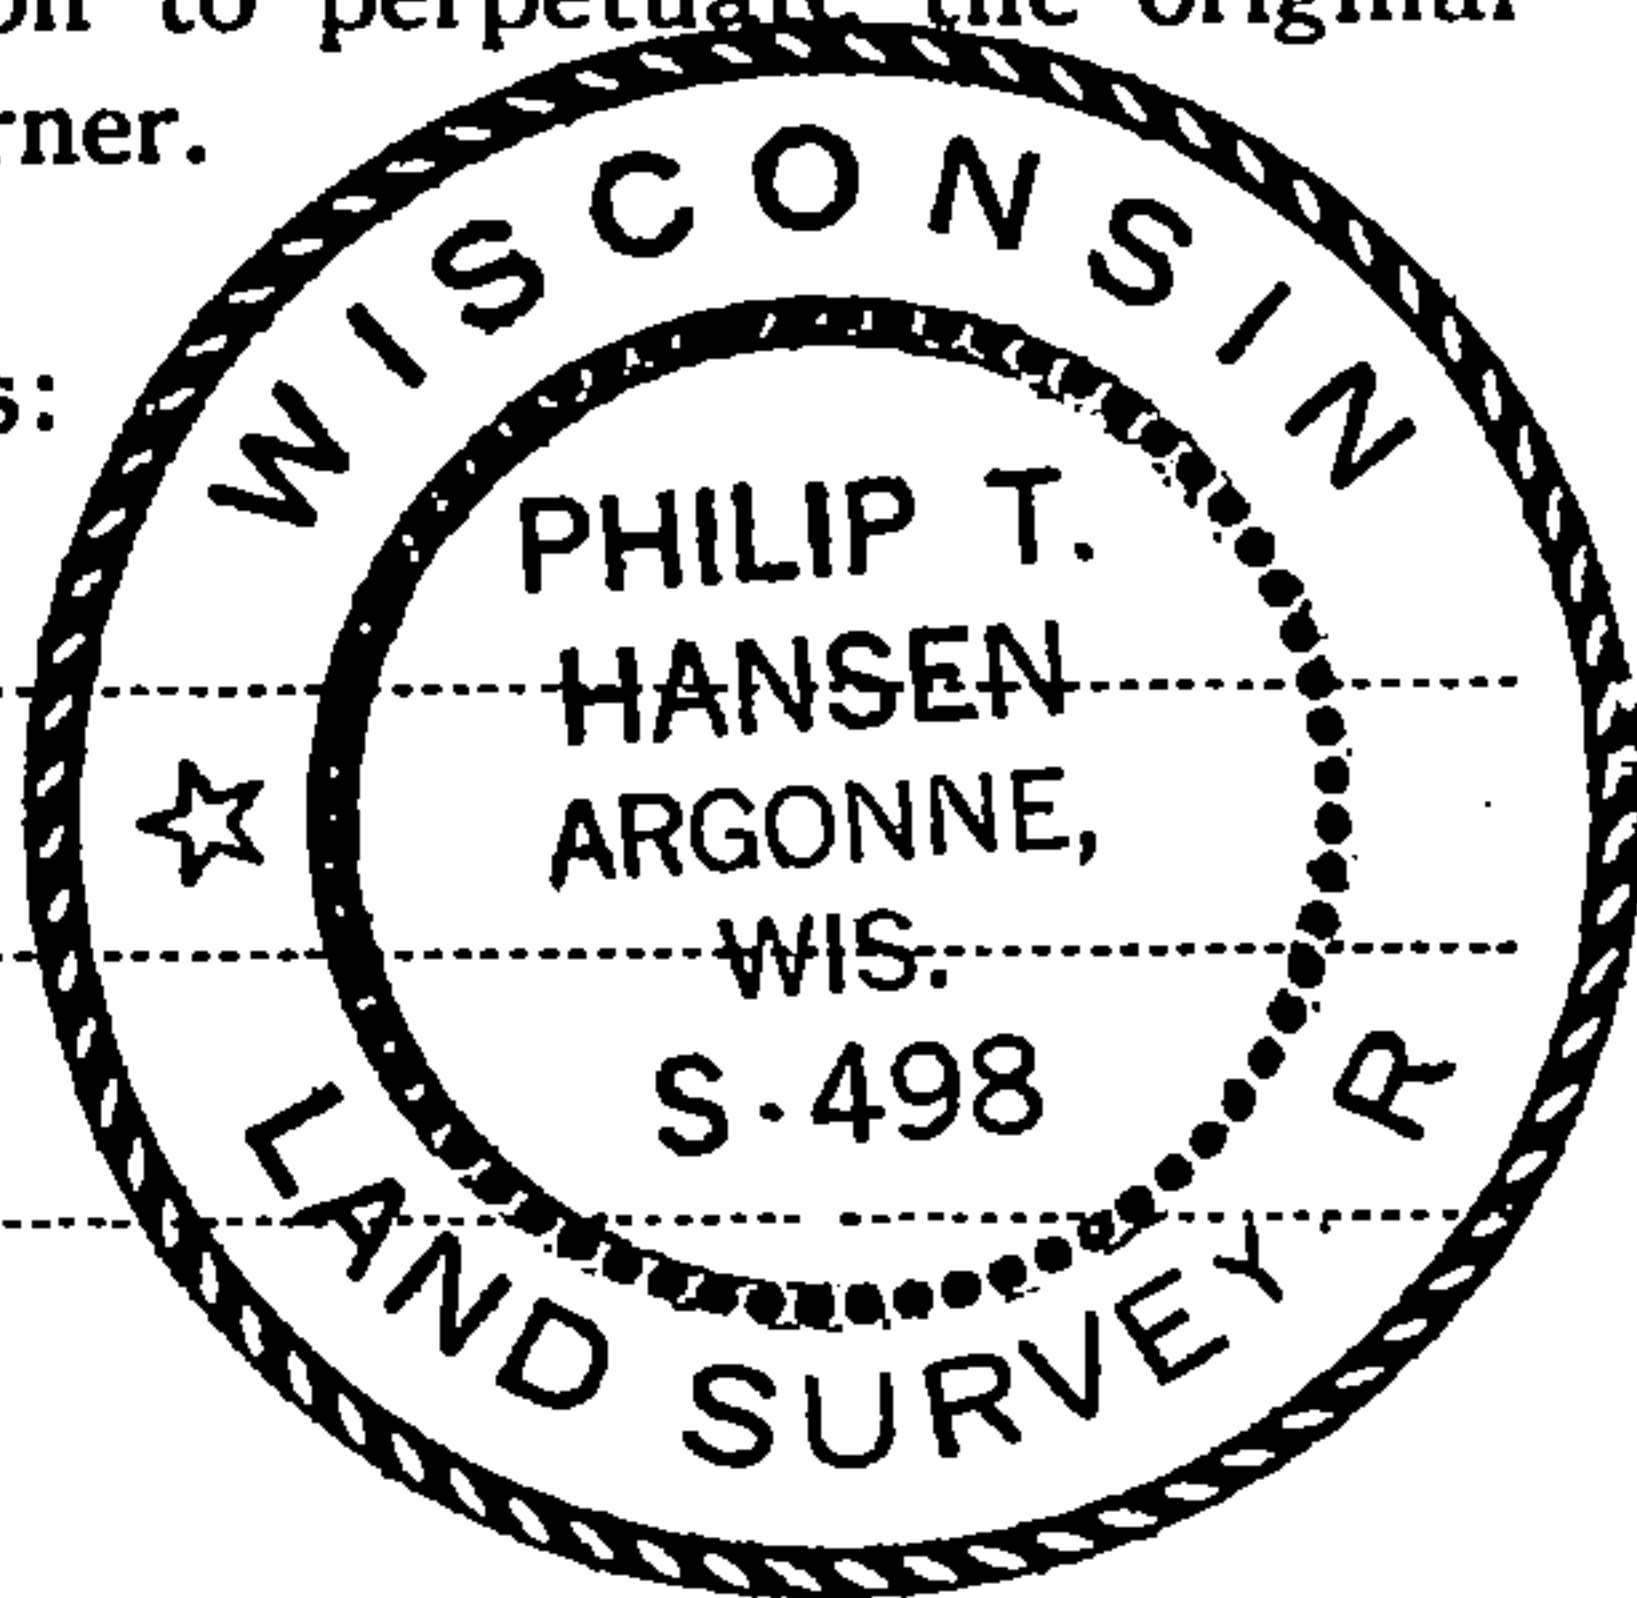

T36N R12E

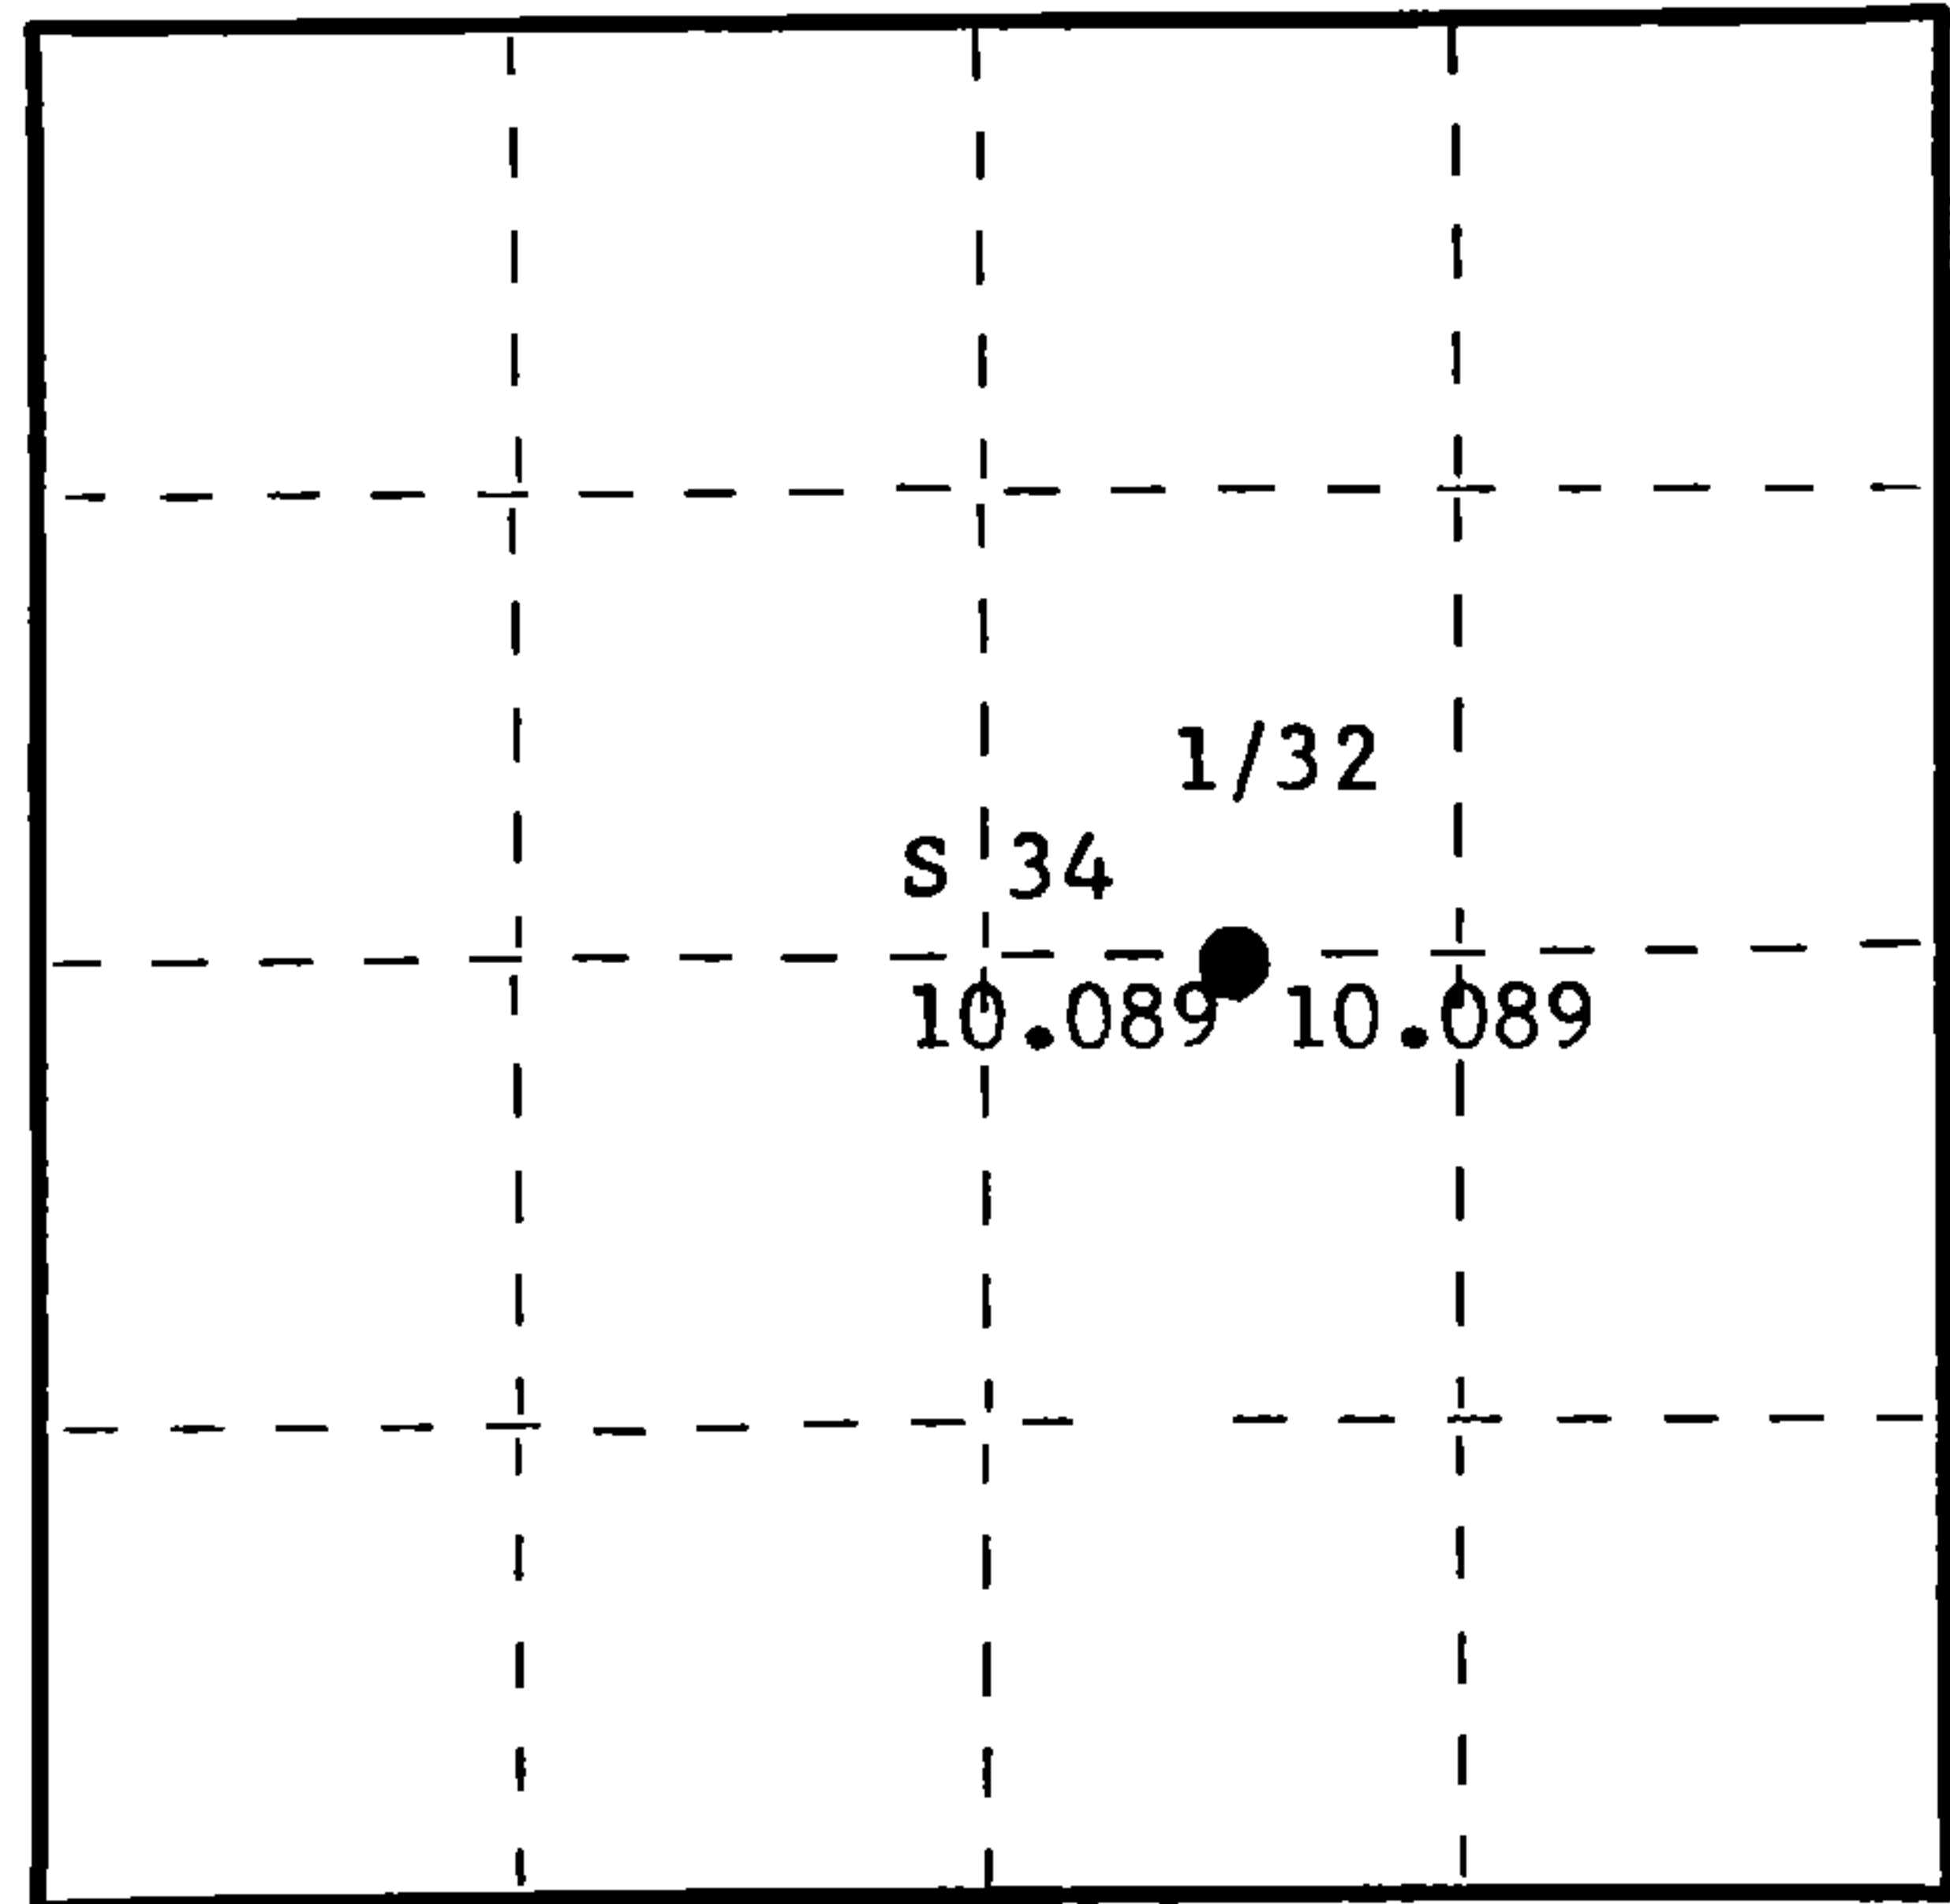

○ = Corner monument restored.

History of original corner establishment:
No record of any previous survey.

Description of corner evidence found:

No evidence of any corner recovered.

Established corner by proportion between C 1/4 to EC 1/16 corner previously established
from traverse and computation. Computed distance 1331.8529 feet (20.1796 chains) bearing
S 87° 43' 16" E.

Established 1/32 at 665.92645 feet (10.08979 chains) intermediate.

Description of monument and accessories I established to perpetuate the original location of this corner.

Set 1½" iron pipe with 2" brass cap, projecting 18" above ground. Cap stamped:

Marked NBTs - Tamarack 8" N3°W, 11.06 links.

Tamarack 7" S38°E, 15.15 links, scribed 1/32 BT.

S498

T36N R12E

1/32 S 34

CPI-1977

Dated at Rhineland, Wis., this 6th day of September, 1977.

Signature Philip T. Hansen Title Registered Land Surveyor Registration No. S-498
(County Surveyor, Registered Land Surveyor, or other duly authorized official)

Office of Register of Deeds, County of Forest, I hereby certify that the within
instrument was filed in this office for record on the 7th day of September, 1977.
at 2:30 o'clock P. M.

Eugene J. Stetson
(Register of Deeds)
By _____ Deputy

DOCUMENT NUMBER -- **112288**

FORM 985 H. C. MILLER CO., MILWAUKEE

43612342015