

CERTIFIED LAND CORNER RESTORATION

Index No. W-15-16

State of Wisconsin }  
County of Forest } ss.

History of original corner establishment:  
No records of any previous survey.


I Philip T. Hansen, do hereby  
certify that on the 1st day  
of September, 1977, I ~~found~~  
~~established~~ relocated the 1/32 - between NC 1/16 & NE 1/16  
corner of Section 34  
Township 36, North, Range  
12 East, Fourth Principal Meridian,  
as described hereon; and that from this evidence  
I established a new monument and accessories  
as described hereon to perpetuate the original  
location of this corner.

Resident witnesses:

Glen Barker

Jim Claflin

Herb Wagoner

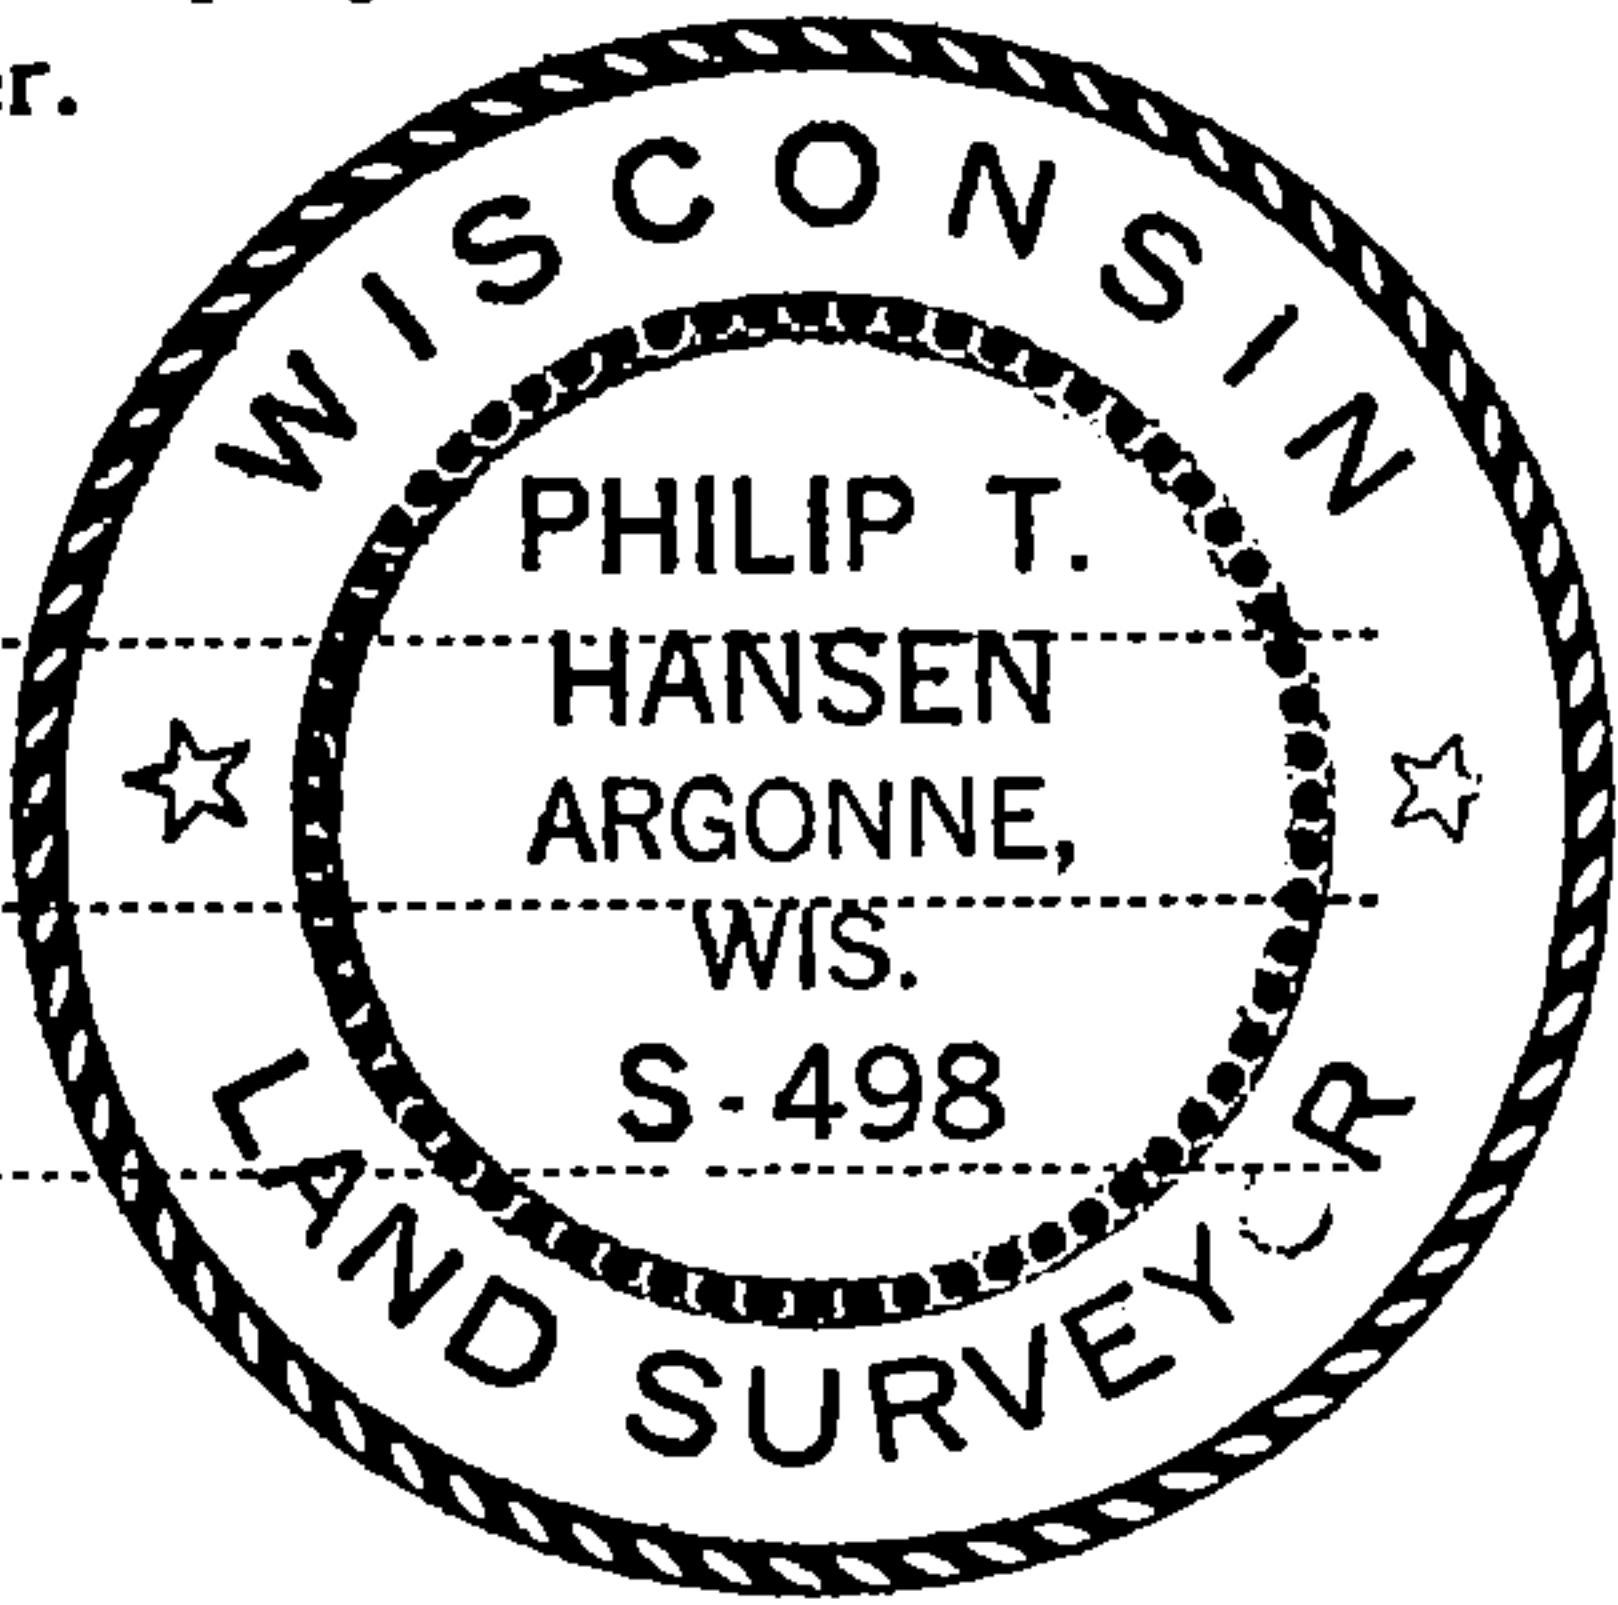


Description of corner evidence found:  
No evidence of any corner recovered.  
Established corner by proportion between NC 1/16 and NE 1/16 corner previously established  
by traverse and computation. Computed distance 1318.4108 feet (19.9759 chains) at bearing  
S 89° 08' 28" E.  
Set corner at 659.2054 feet (9.988 chains) intermediate.

Description of monument and accessories I established to perpetuate the original location of this corner.  
Set 1½" iron pipe with 2" brass cap, projecting 24" above ground, cap stamped:  
Marked NBTs - Sugar 7" S46°W, 9 links  
Sugar 6" S85°E, 28.6 links, scribed 1/32 BT.

S498  
T36N R12E  
1/32 S 34  
CPI-1977

FORM 985 M. C. MILLER CO., MILWAUKEE

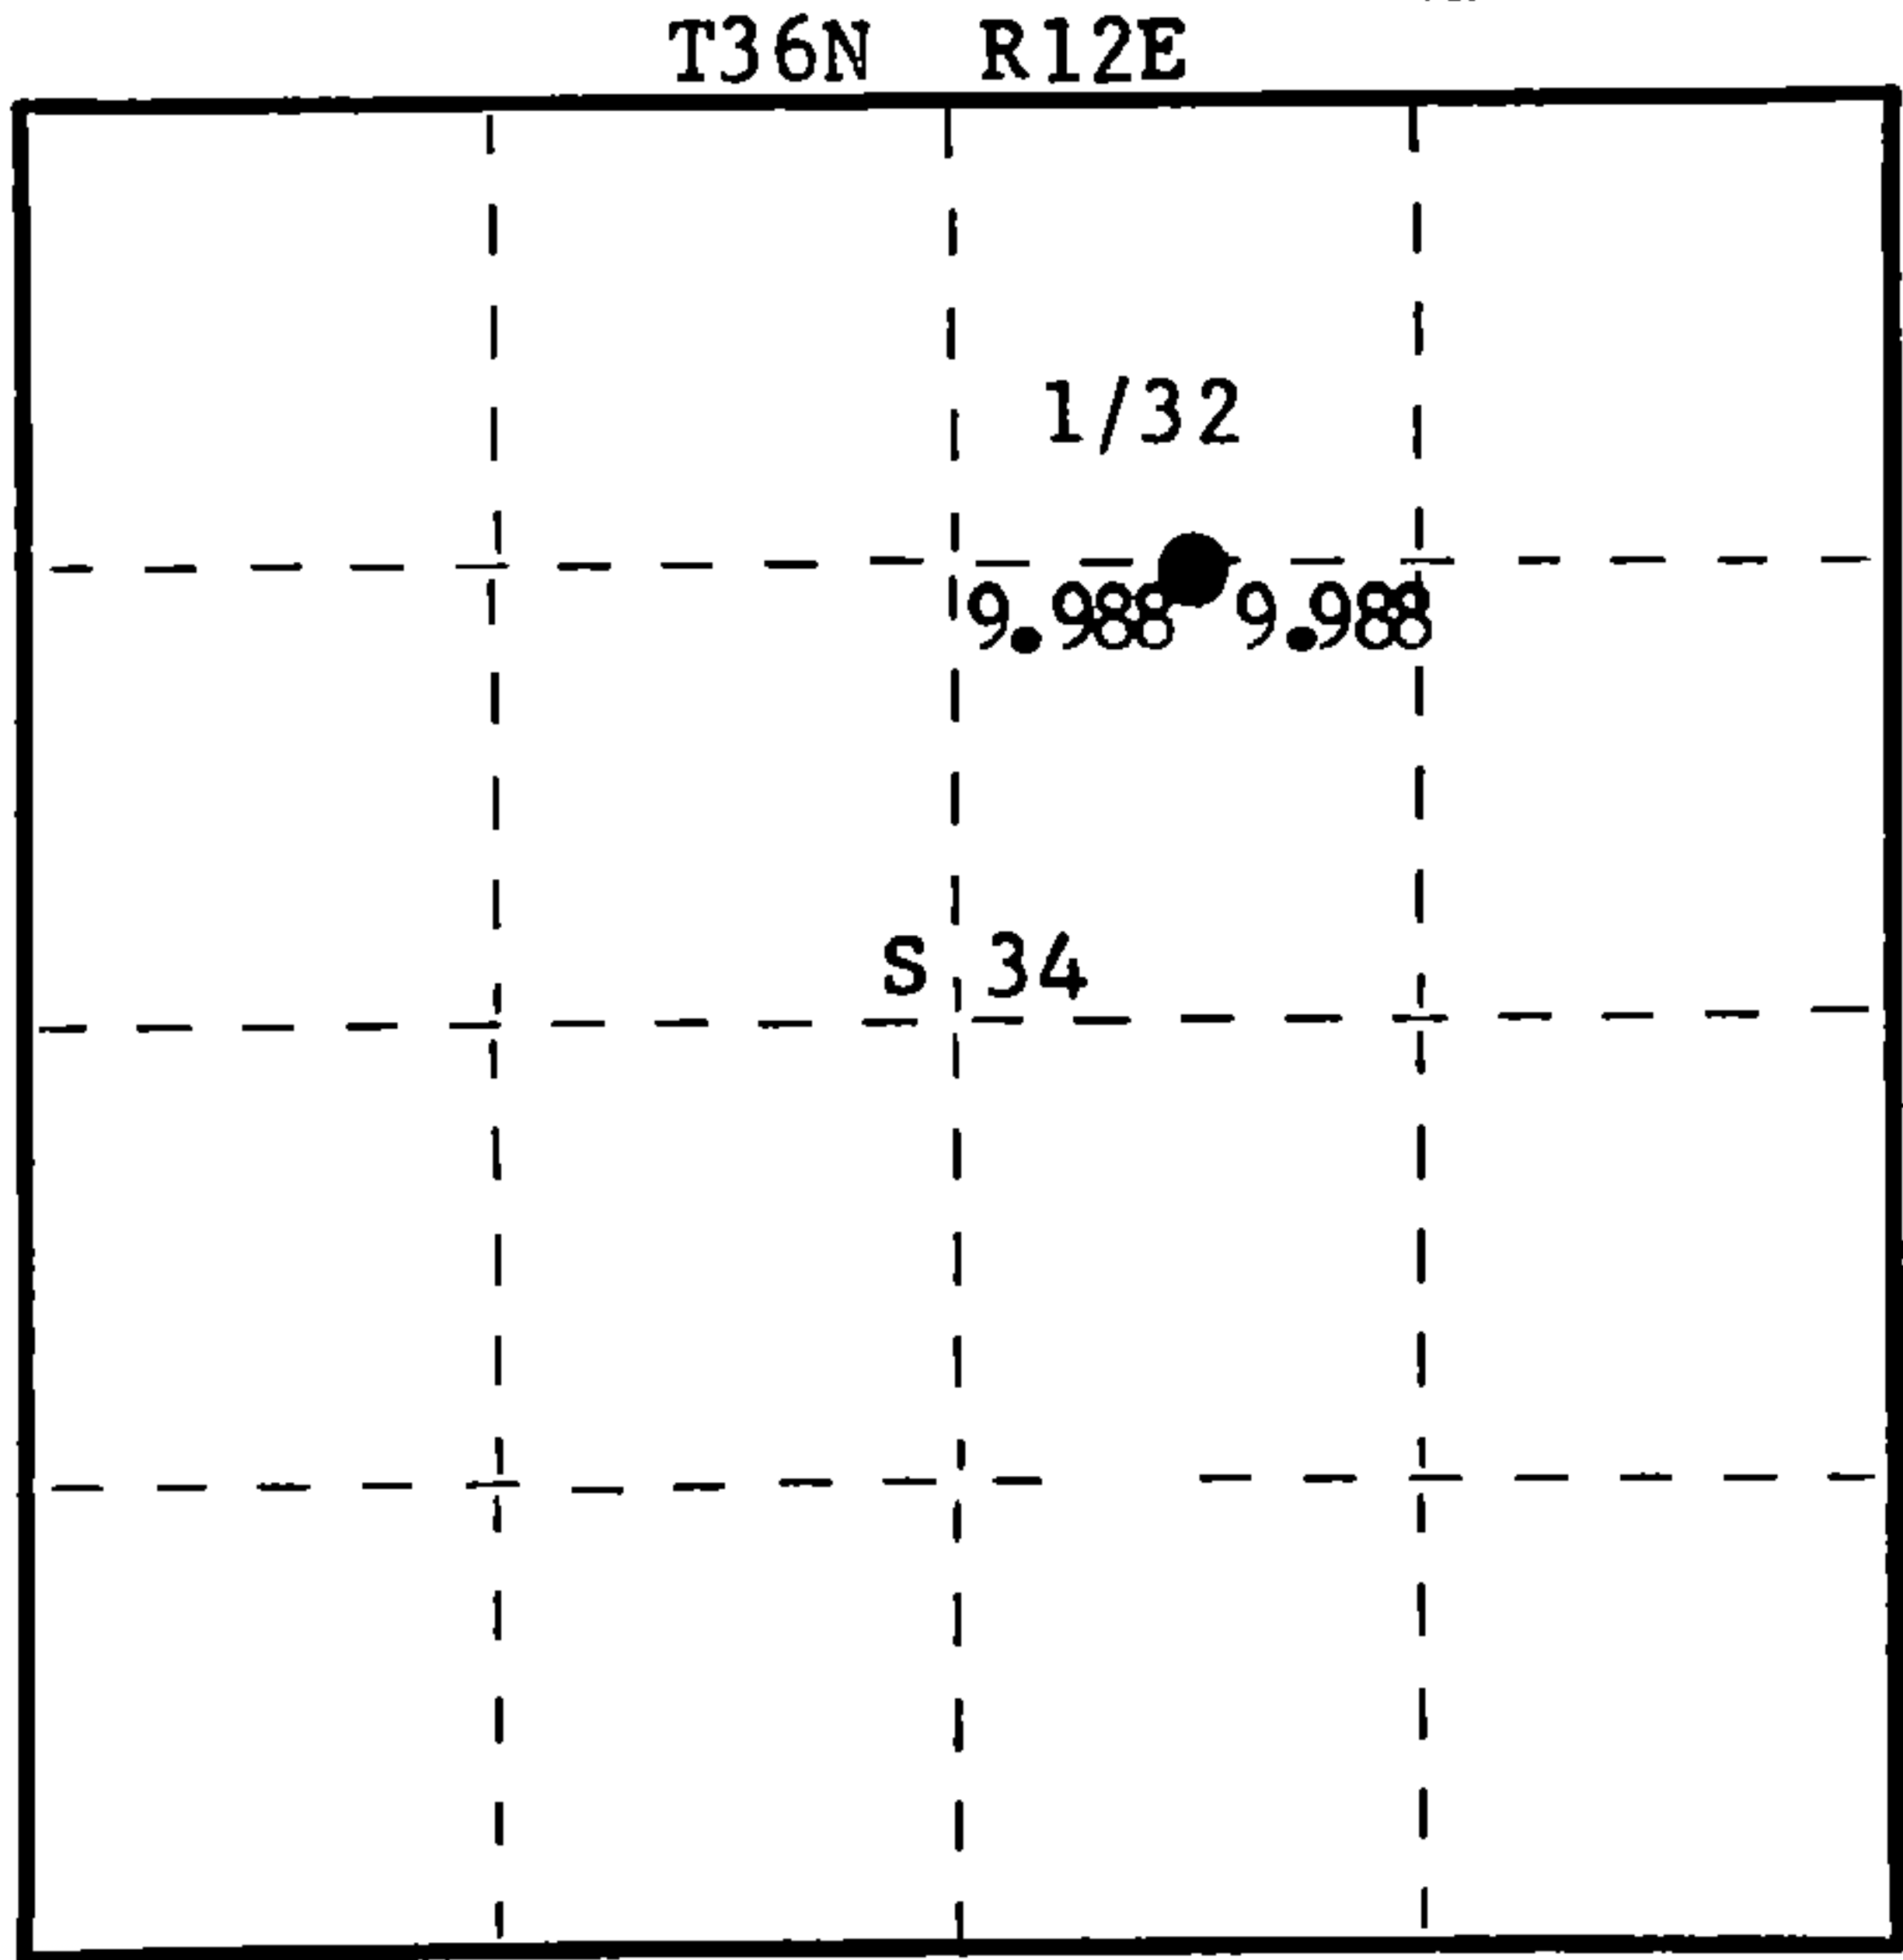

○ = Corner monument restored.

Dated at Rhineland, Wis., this 6th day of September, 1977

Signature Philip T. Hansen Title Registered Land Surveyor Registration No. S-498  
(County Surveyor, Registered Land Surveyor, or other duly authorized official)

Office of Register of Deeds, County of Forest, I hereby certify that the within  
instrument was filed in this office for record on the 7th day of September, 1977  
at 2:30 o'clock P. M.

Eugene J. Statutory  
(Register of Deeds)  
By \_\_\_\_\_ Deputy

DOCUMENT NUMBER --- **112285**

43612343015