

State of Wisconsin }
County of Forest } ss.


I, Philip T. Hansen, do hereby
certify that on the 29th day
of July, 1977, I found
evidence of the E 1/16
corner of Section 34 & 3
Township 36 & 35, North, Range
12 East, Fourth Principal Meridian,
as described hereon; and that from this evidence
I established a new monument and accessories
as described hereon to perpetuate the original
location of this corner.

Resident witnesses:


Glen Barker

Jim Claflin

Herb Wagoner

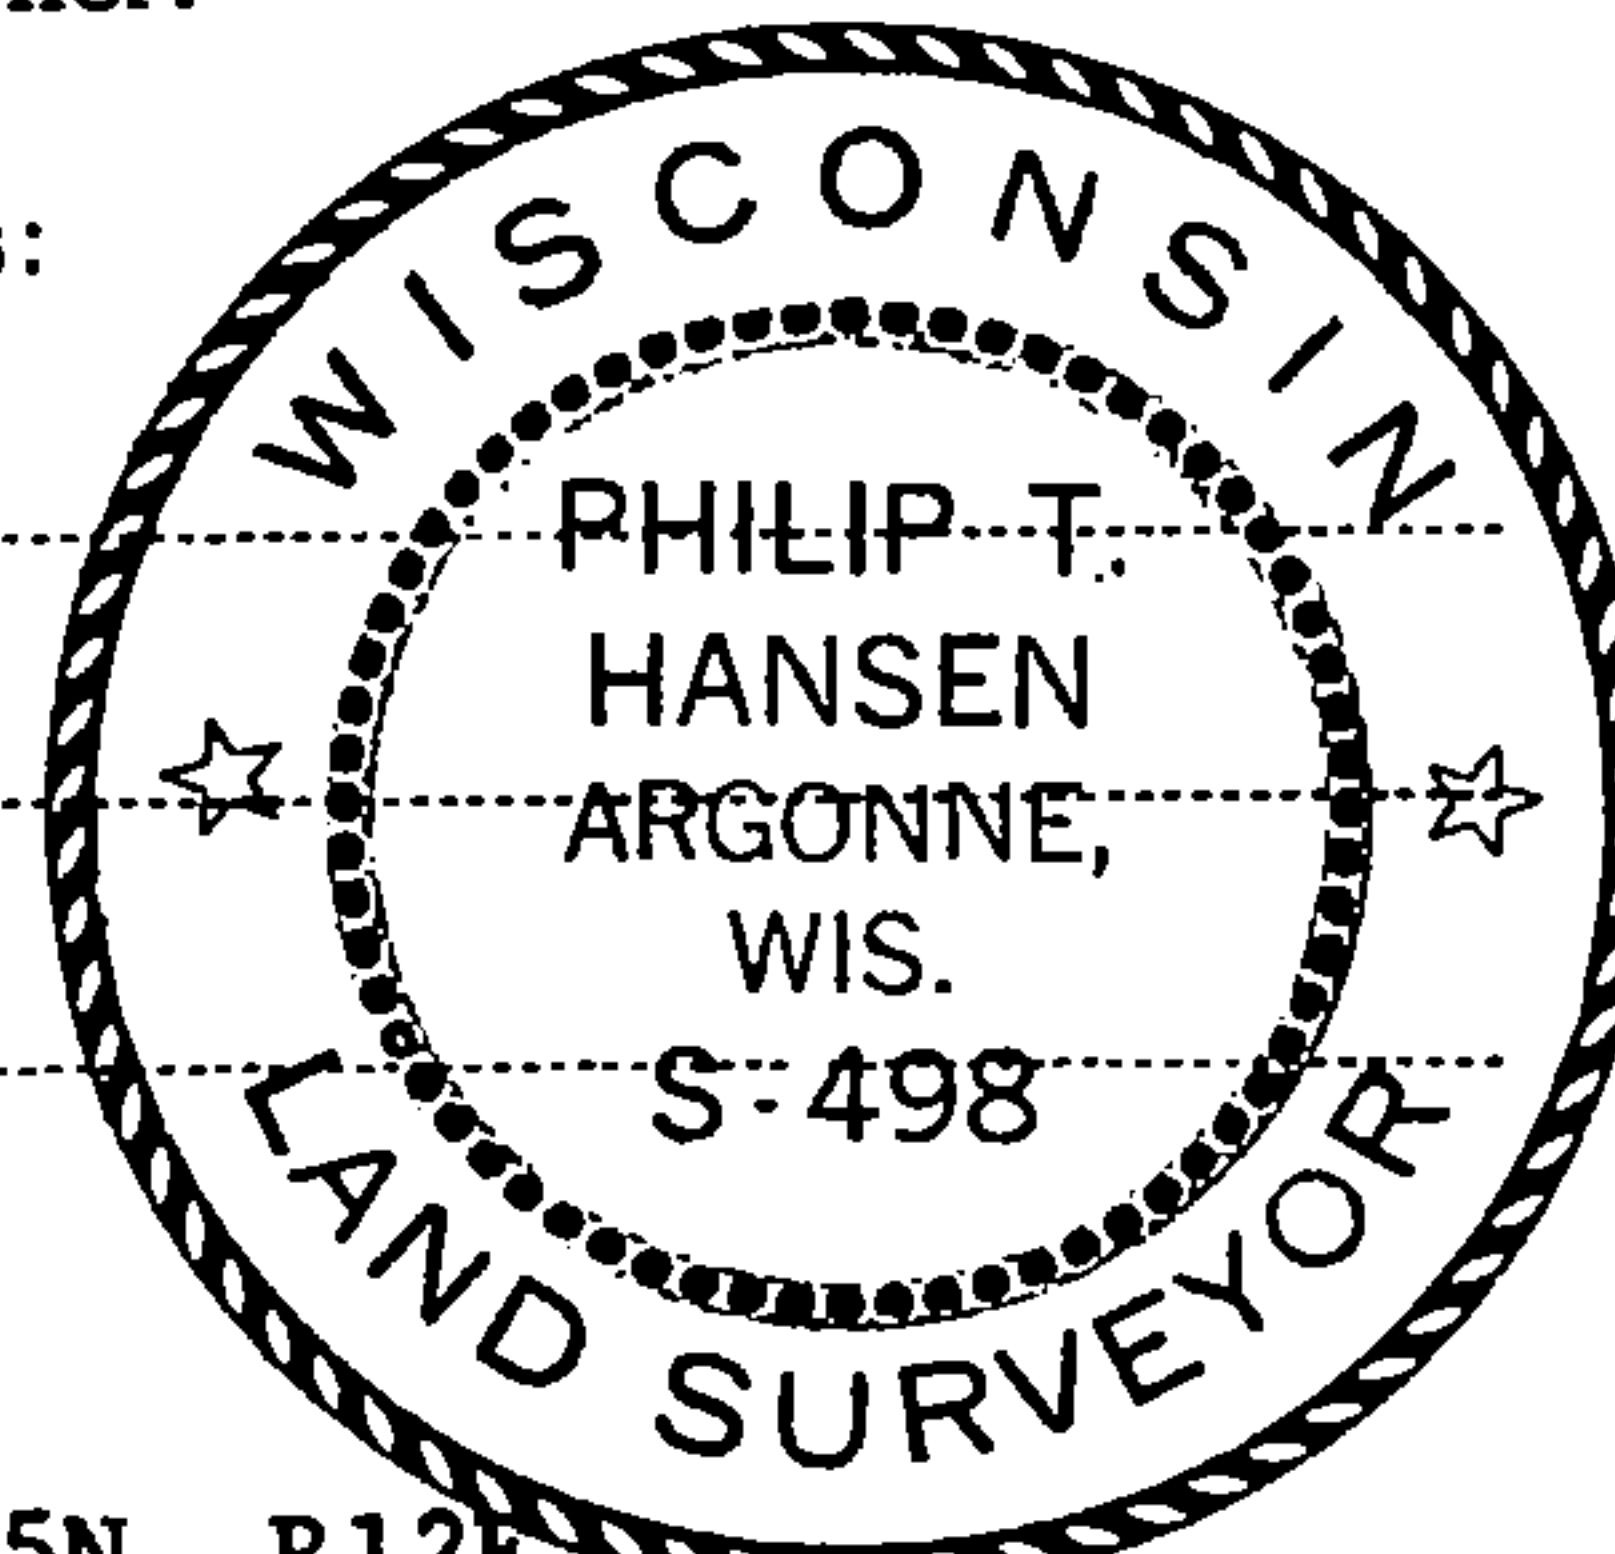

T35N R12E

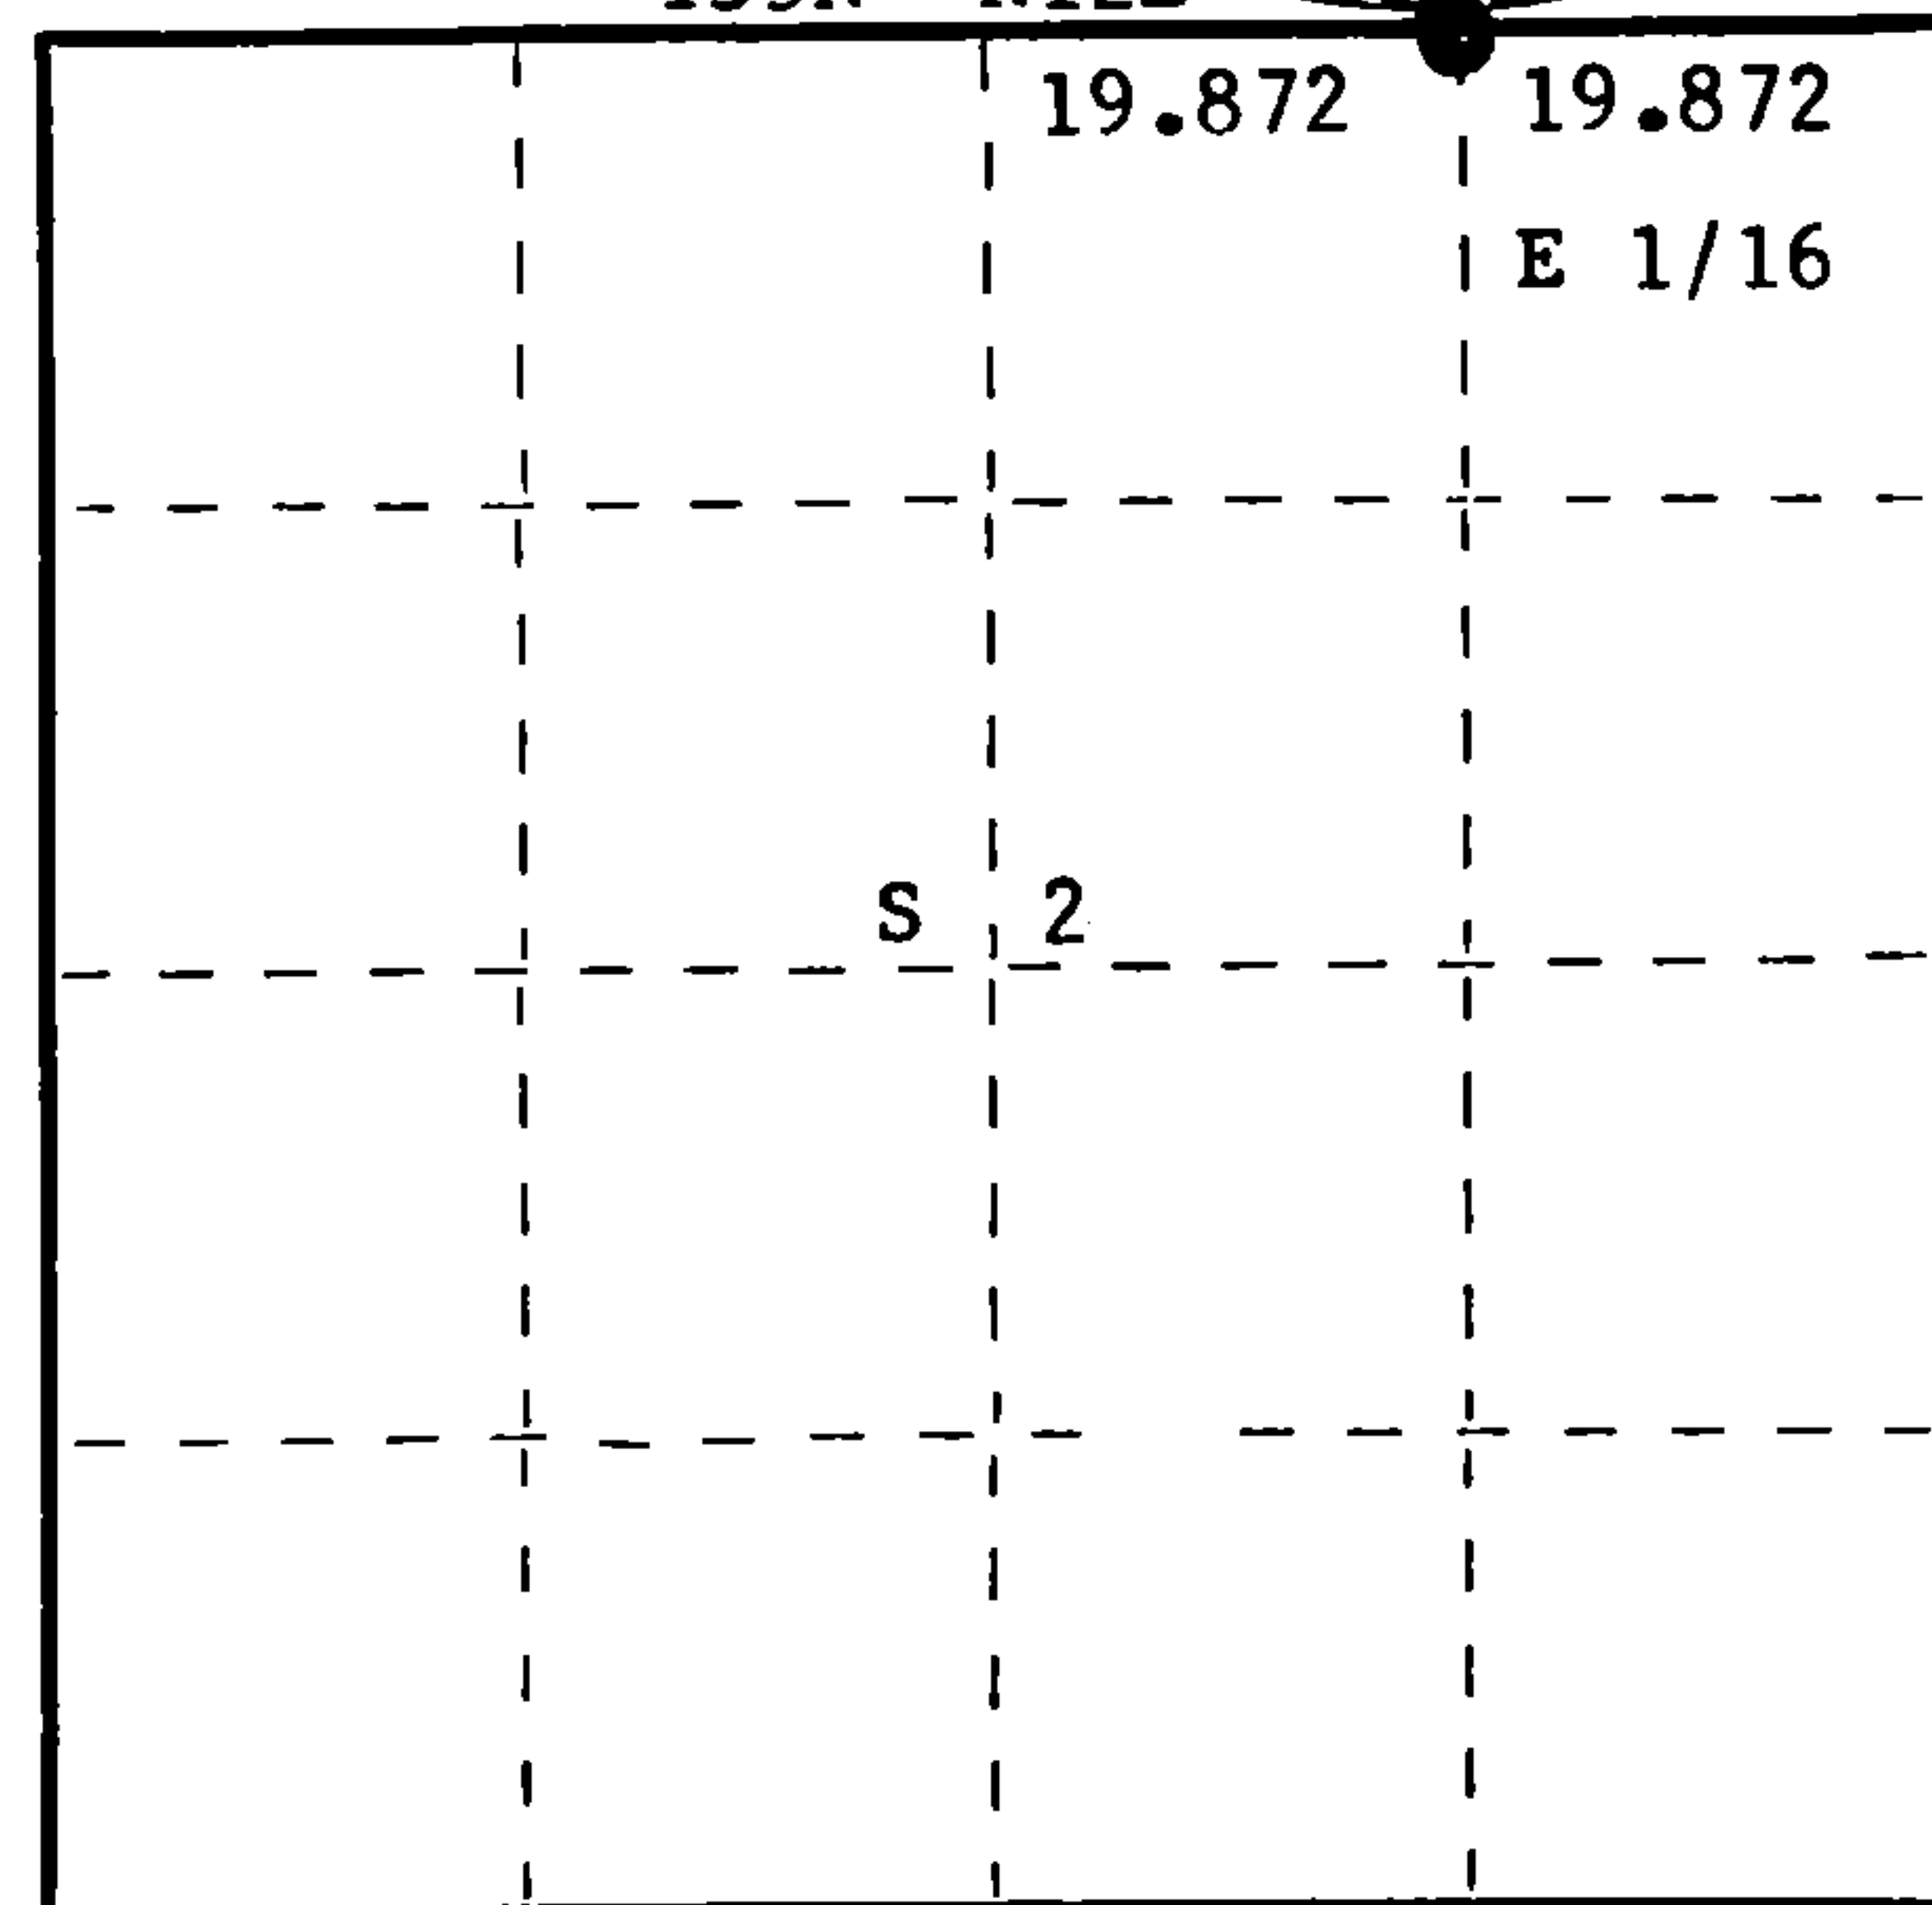

○ = Corner monument restored.

History of original corner establishment:

No records of any previous survey for this corner.

Description of corner evidence found:

Recovered old stone fence line piled along old fence line north along edge of old fields to east and west. Accepted old fence line as the 1/16 line. Distance from section corner S 88° 59' W to 1/16 corner is 1311.579 ft. (19.872 chains).

Description of monument and accessories I established to perpetuate the original location of this corner.

Set 1½" x 18" iron pipe, 2' north of centerline of Sipple Road, 5" below the surface for corner.

Set a 1½" iron pipe with 2" brass cap 60 links south for witness corner. Cap stamped:
Marked BTs - Sugar 10" S28°W, 77.5 links.

Sugar 8" S36⁰E, 85.3 links, scribed 1/16 BT.

Measurements and bearings made from true corner.

S498
T36N R12E
N 60 lks
E 1/16 S³⁵
S₁₂ W.C.
T35N R12E
CPI-1977

Dated at Rhineland, Wis., this 2nd day of August, 1977.

Signature Philip J. Hansen Title Registered Land Surveyor Registration No. S-498
(County Surveyor, Registered Land Surveyor, or other duly authorized official)

Office of Register of Deeds, County of _____ Forest _____, I hereby certify that the within instrument was filed in this office for record on the 22nd day of AUGUST, 1977 at 3:30 o'clock P. / . M.

Eugene Stutzman
(Register of Deeds)

By.....Deputy

DOCUMENT NUMBER **112153**

FORM 985 H. C. MILLER CO., MILWAUKEE

43/235010