


186297

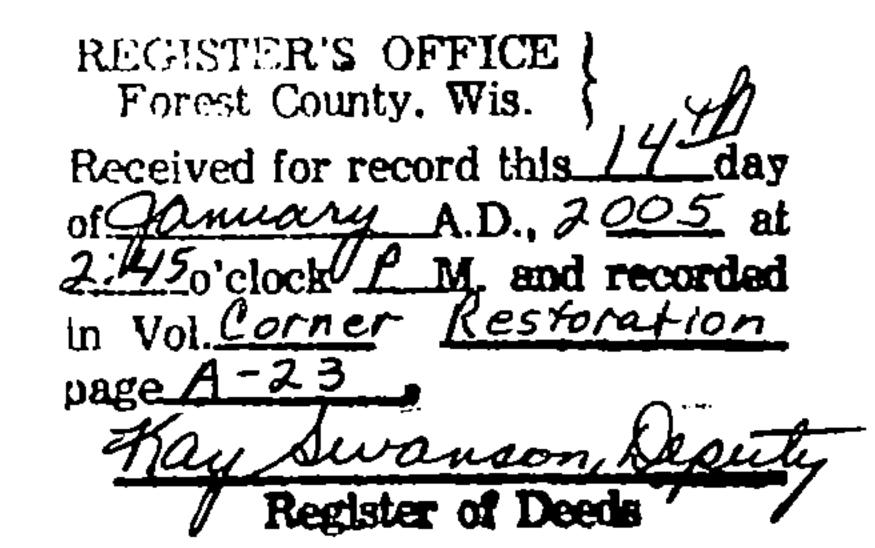

U.S. PUBLIC LAND SURVEY MONUMENT RECORD

(As Required by Wi Adm. Code)

History of original corner establishment and subsequent restorations and descriptions of any record, monument, occupational, testimonial or other evidence considered:

- 1858 Alfred Millard, set quarter corner section post and made the following B.T.'s:
 W. Pine, 12", N 38° W, 30 lks., 19.80 feet.
 Tamarack, 6", S 54° E, 27 lks., 17.82 feet.
- 2004 No evidence of the original corner or accessories were recovered. No other corner evidence was found. I reestablished the corner position at proportionate distance and on line between the Northwest and Northeast Section Corners of Section 1.


Corner was: (Check All That Apply)

- Restored through acceptance of an obliterated evidence location.

 Restored through acceptance of a found perpetuated location.
- Considered a lost corner and reestablished through lost corner proportionate methods (include a plan view drawing showing distances and directions to other Public Land Survey Corners used for
- proportioning and determining the corner location).


 Restored or reestablished in a location that differs 'from a previous restoration or reestablishment (include a plan view drawing and indicate what was set and/or found).

Describe the monument and accessories used to perpetuate the location of this corner (include a plan view drawing and indicate what was set and/or found).

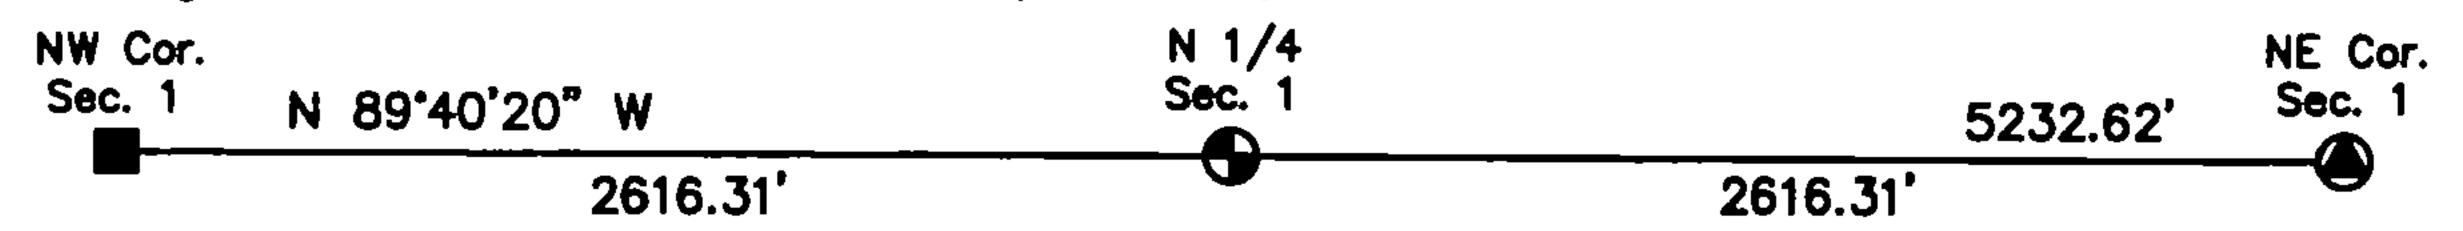


LEGEND:

- 2"x 30" Forest County Aluminum Pipe Monument Set
- O 3/4" X 24" Rebar Set
- Existing Railroad Spike
- Existing P.K. Nail

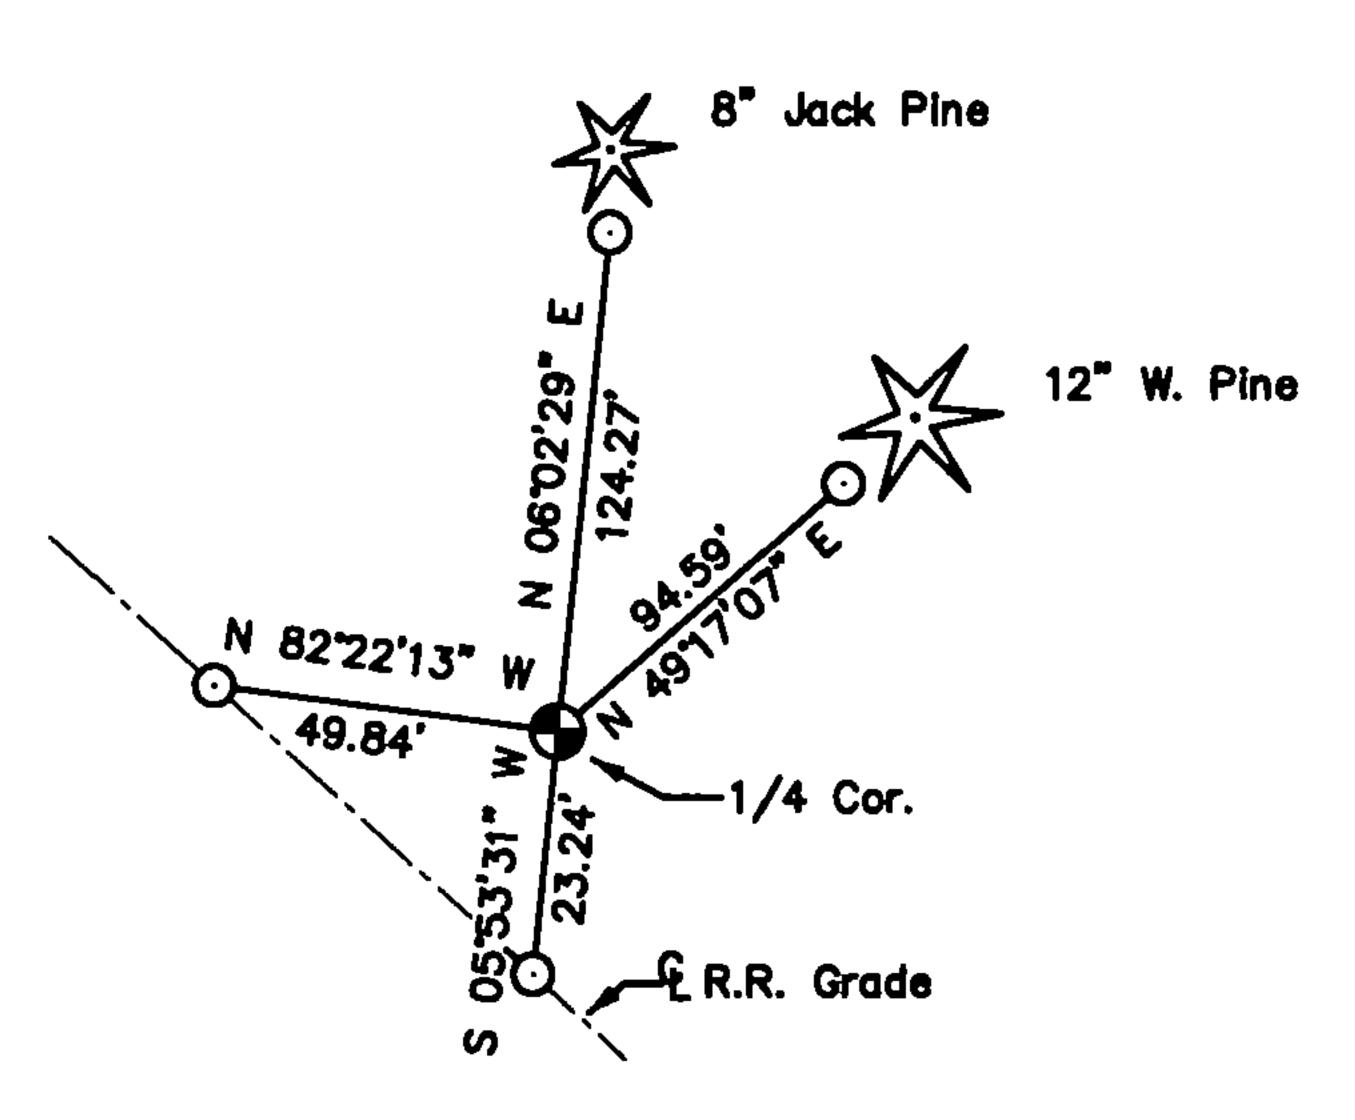


Sketch Not To Scale

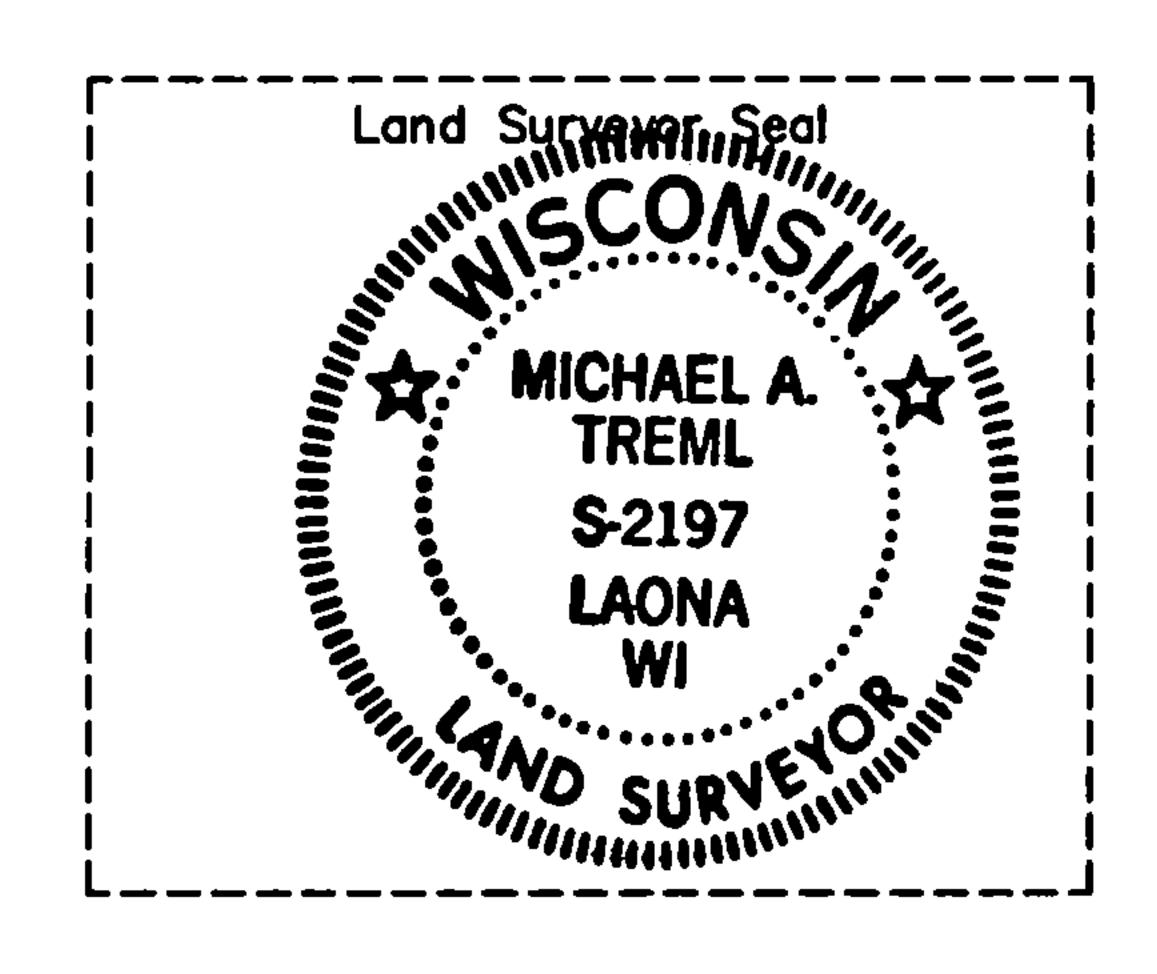

Michael A. Treml, RLS

Signature

Forest Co. Grid

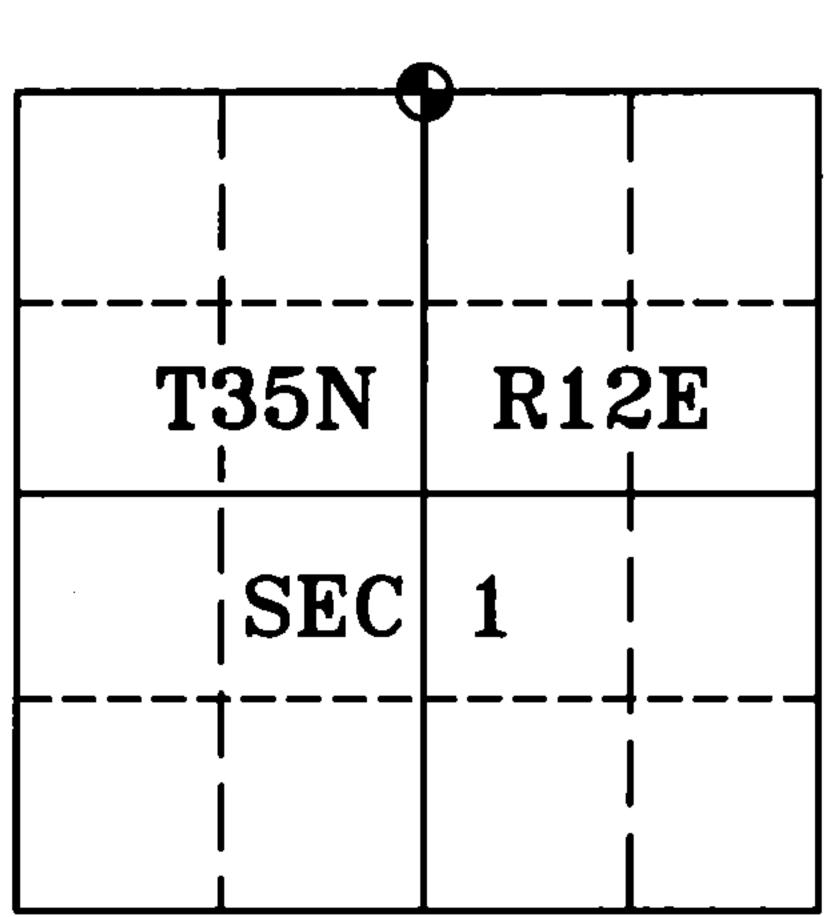

The North Quarter corner of Section 1 T. 35 N., R. 12 E. Forest County, Wi

control and that this U.S. Public Land Survey Monument Record is correct and complete to the best of my knowledge and belief.

Muchael A. Teml 1/14/05

(type or print name) certify that the comer location shown on

this record was determined by me or under my direction and

Index No. A-23

Date