

# CERTIFIED LAND CORNER RESTORATION


Index No. **C 17**

State of Wisconsin }  
County of Forest } ss.

I Thomas R. Arnett, do hereby  
certify that on the 20th day  
of October, 19 75, I found  
evidence of the 1/4  
corner of sections 2 & 3  
Township 36, North, Range  
13 E, Fourth Principal Meridian,  
as described hereon; and that from this evidence  
I established a new monument and accessories  
as described hereon to perpetuate the original  
location of this corner.

Resident witnesses:

Herbert Wagoner

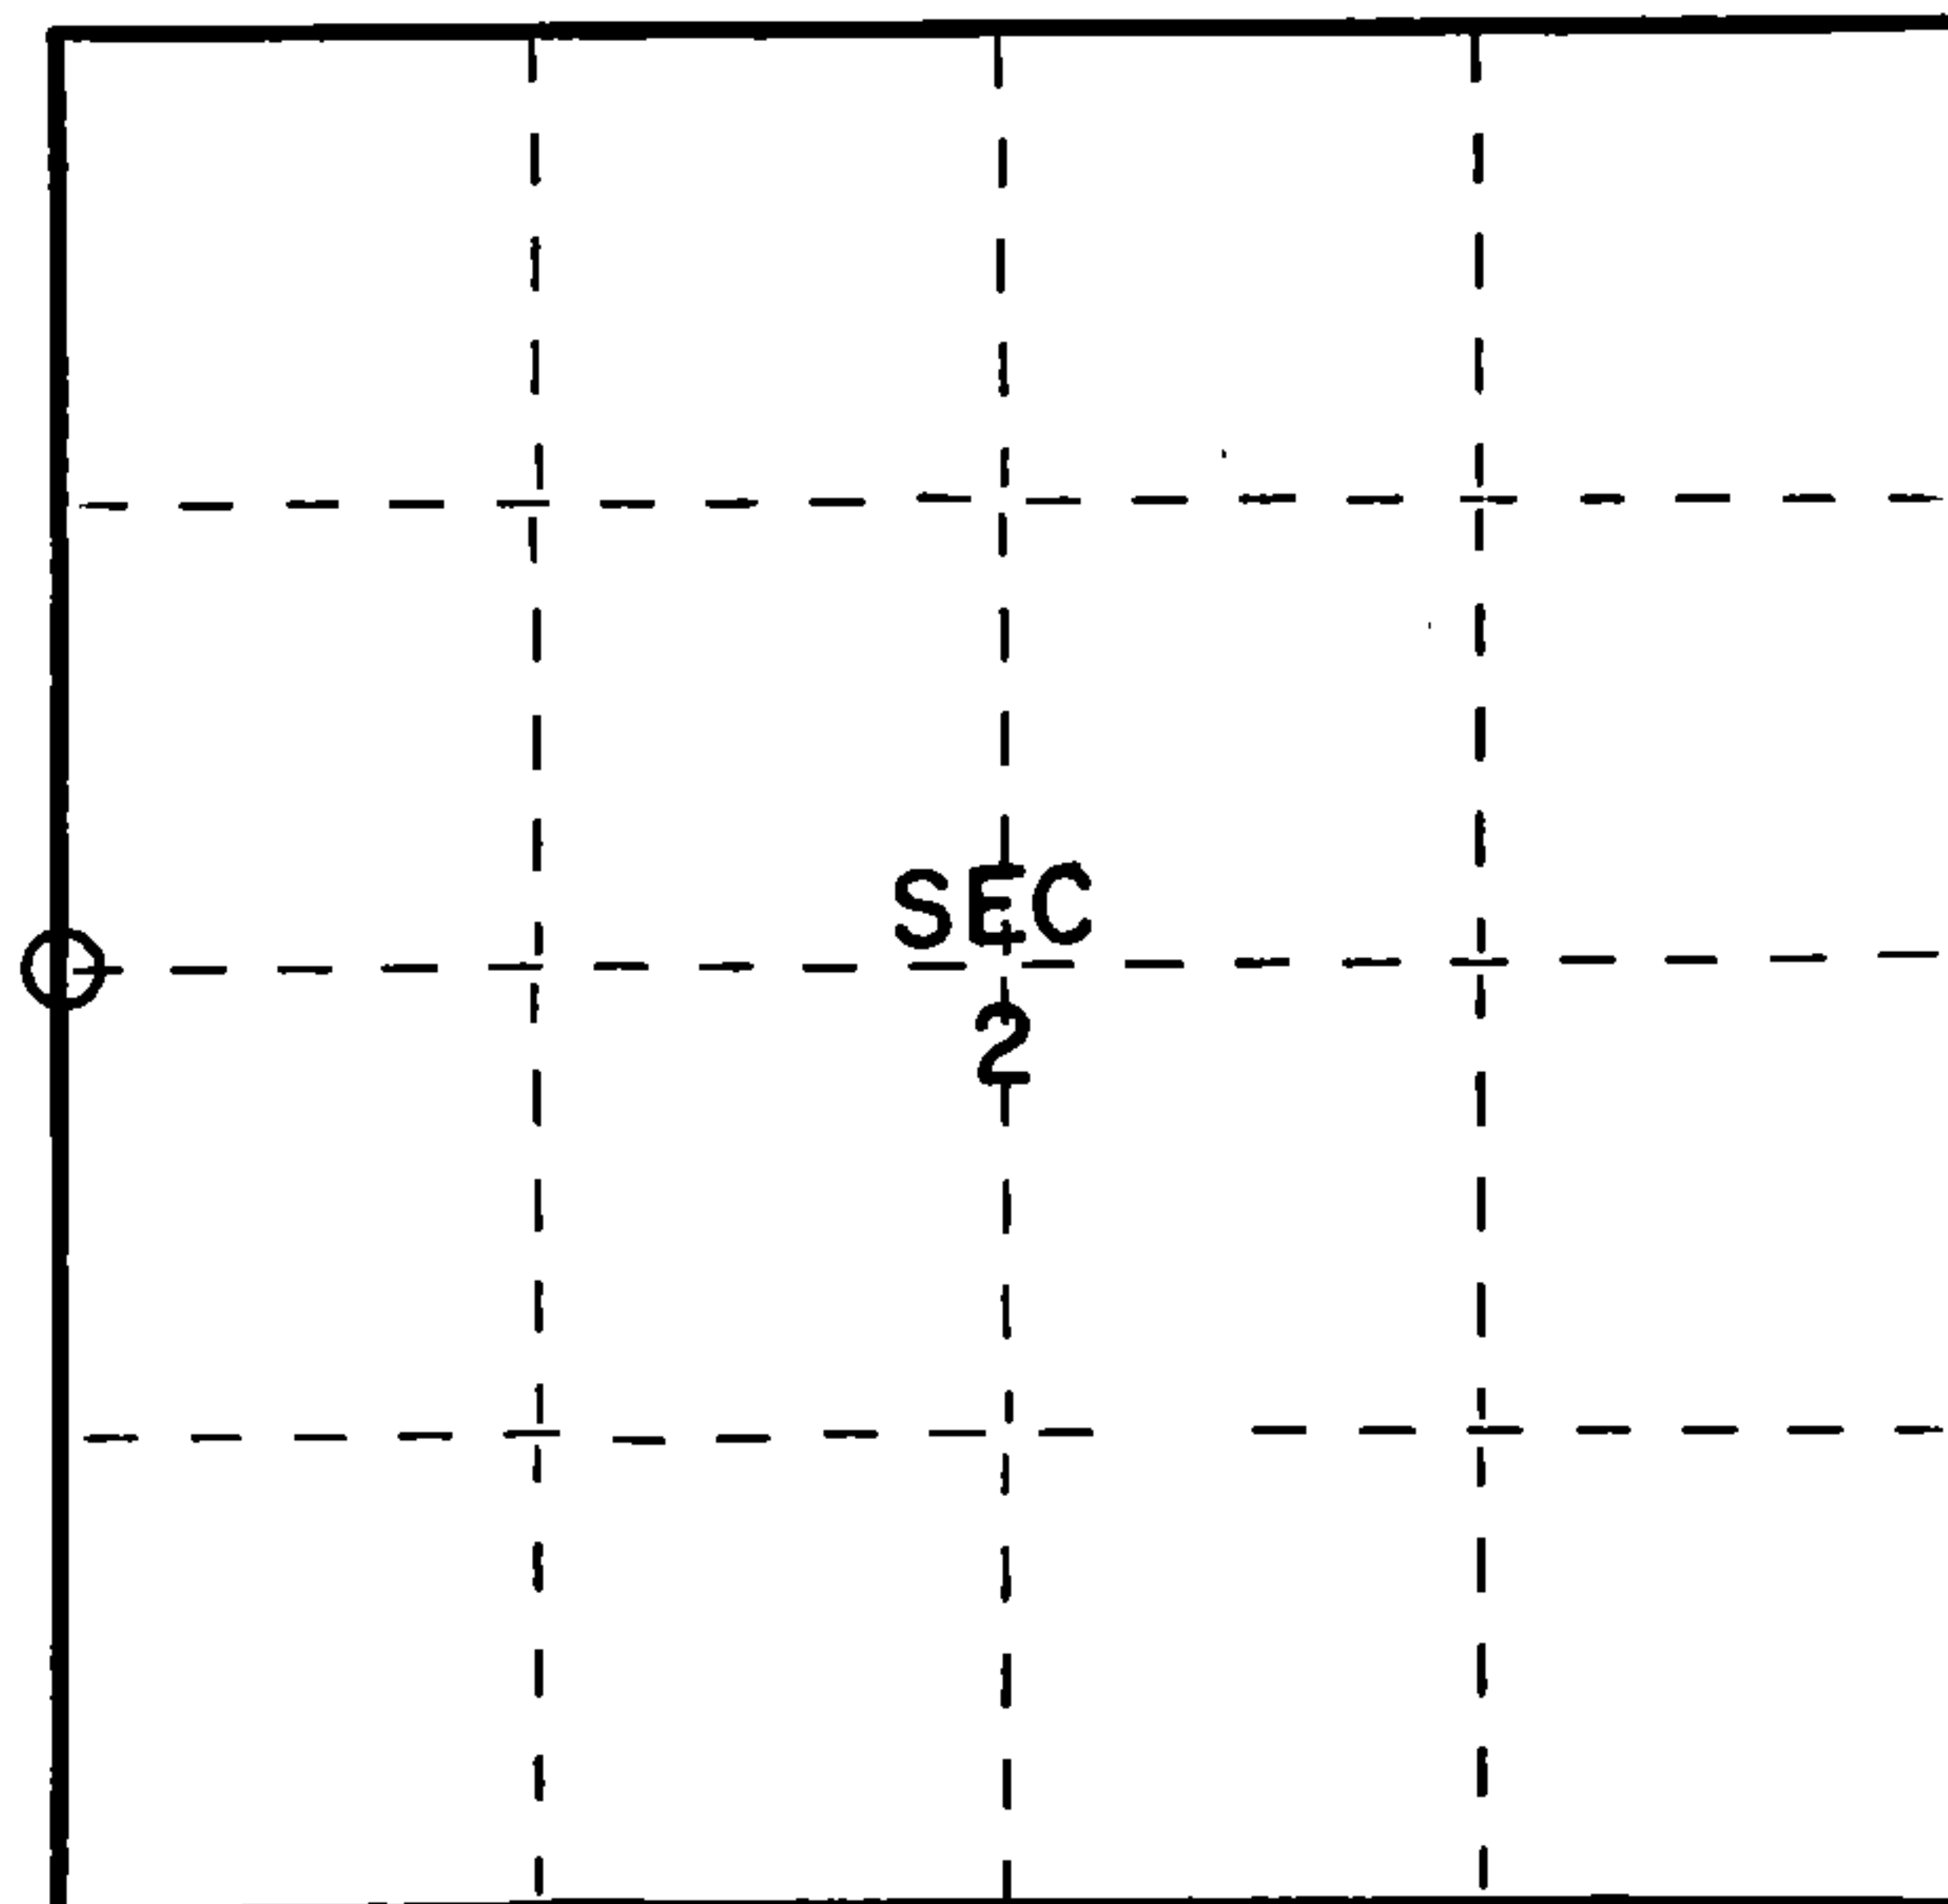

○ = Corner monument restored.

History of original corner establishment:

Original subdivision by James L. Nowlin June 2 - June 12th 1865

<u>Hindock</u>	<u>30</u>	<u>S60W</u>	<u>30</u> Lks
<u>Hemlock</u>	<u>12</u>	<u>N30E</u>	<u>35</u> Lks

Description of corner evidence found:


2" iron pipe found 5' long with brass cap set by C.E. Walker in 1938

Description of monument and accessories I established to perpetuate the original location of this corner.

Left monument set by Walker

Ties:

<u>Ash</u>	<u>8"</u>	<u>N16W</u>	<u>16.90</u> feet
<u>Ash</u>	<u>8"</u>	<u>S75E</u>	<u>17.55</u> feet

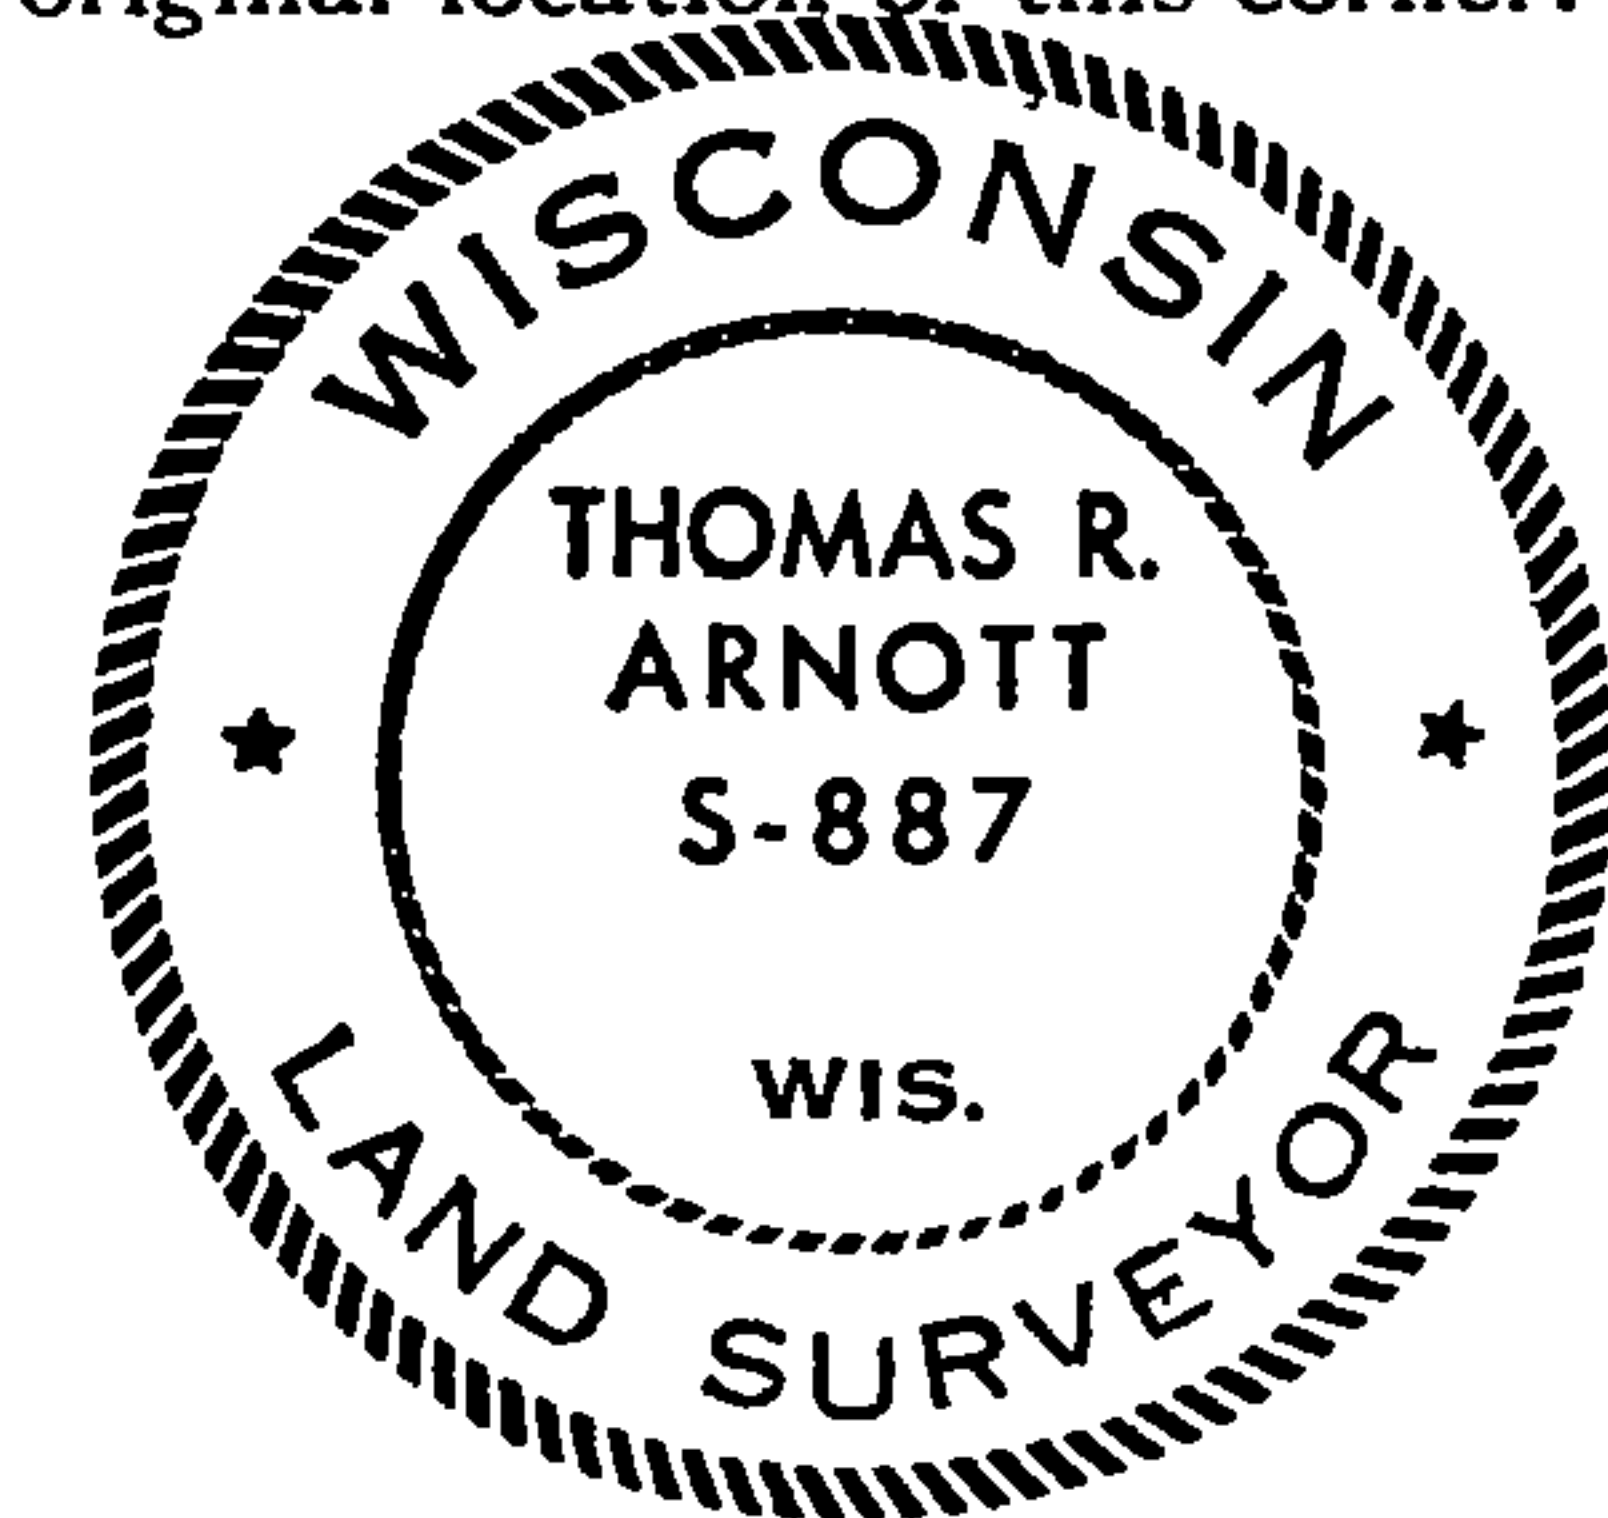

Dated at Crandon, Wis., this 23rd day of October, 19 75.

Signature Thomas R. Arnett Title Land Surveyor Registration No. S-887  
(County Surveyor, Registered Land Surveyor, or other duly authorized official)

Office of Register of Deeds, County of Forest, I hereby certify that the within  
instrument was filed in this office for record on the 27th day of October, 19 75  
at 8:30 o'clock A. M.

Eugene Stetson  
(Register of Deeds)

Document Number **108047**

By \_\_\_\_\_ Deputy

FORM 985 M. C. MILLER CO., MILWAUKEE

43613032000