


State of Wisconsin }
County of Forest } ss.

I Thomas R. Arnott, do hereby
certify that on the 10th day
of September, 19 75, I found
evidence of the 1/4
corner of sections 14 & 23
Township 36, North, Range
13 E, Fourth Principal Meridian,
as described hereon; and that from this evidence
I established a new monument and accessories
as described hereon to perpetuate the original
location of this corner.

Resident witnesses:

Herbert Wagoner

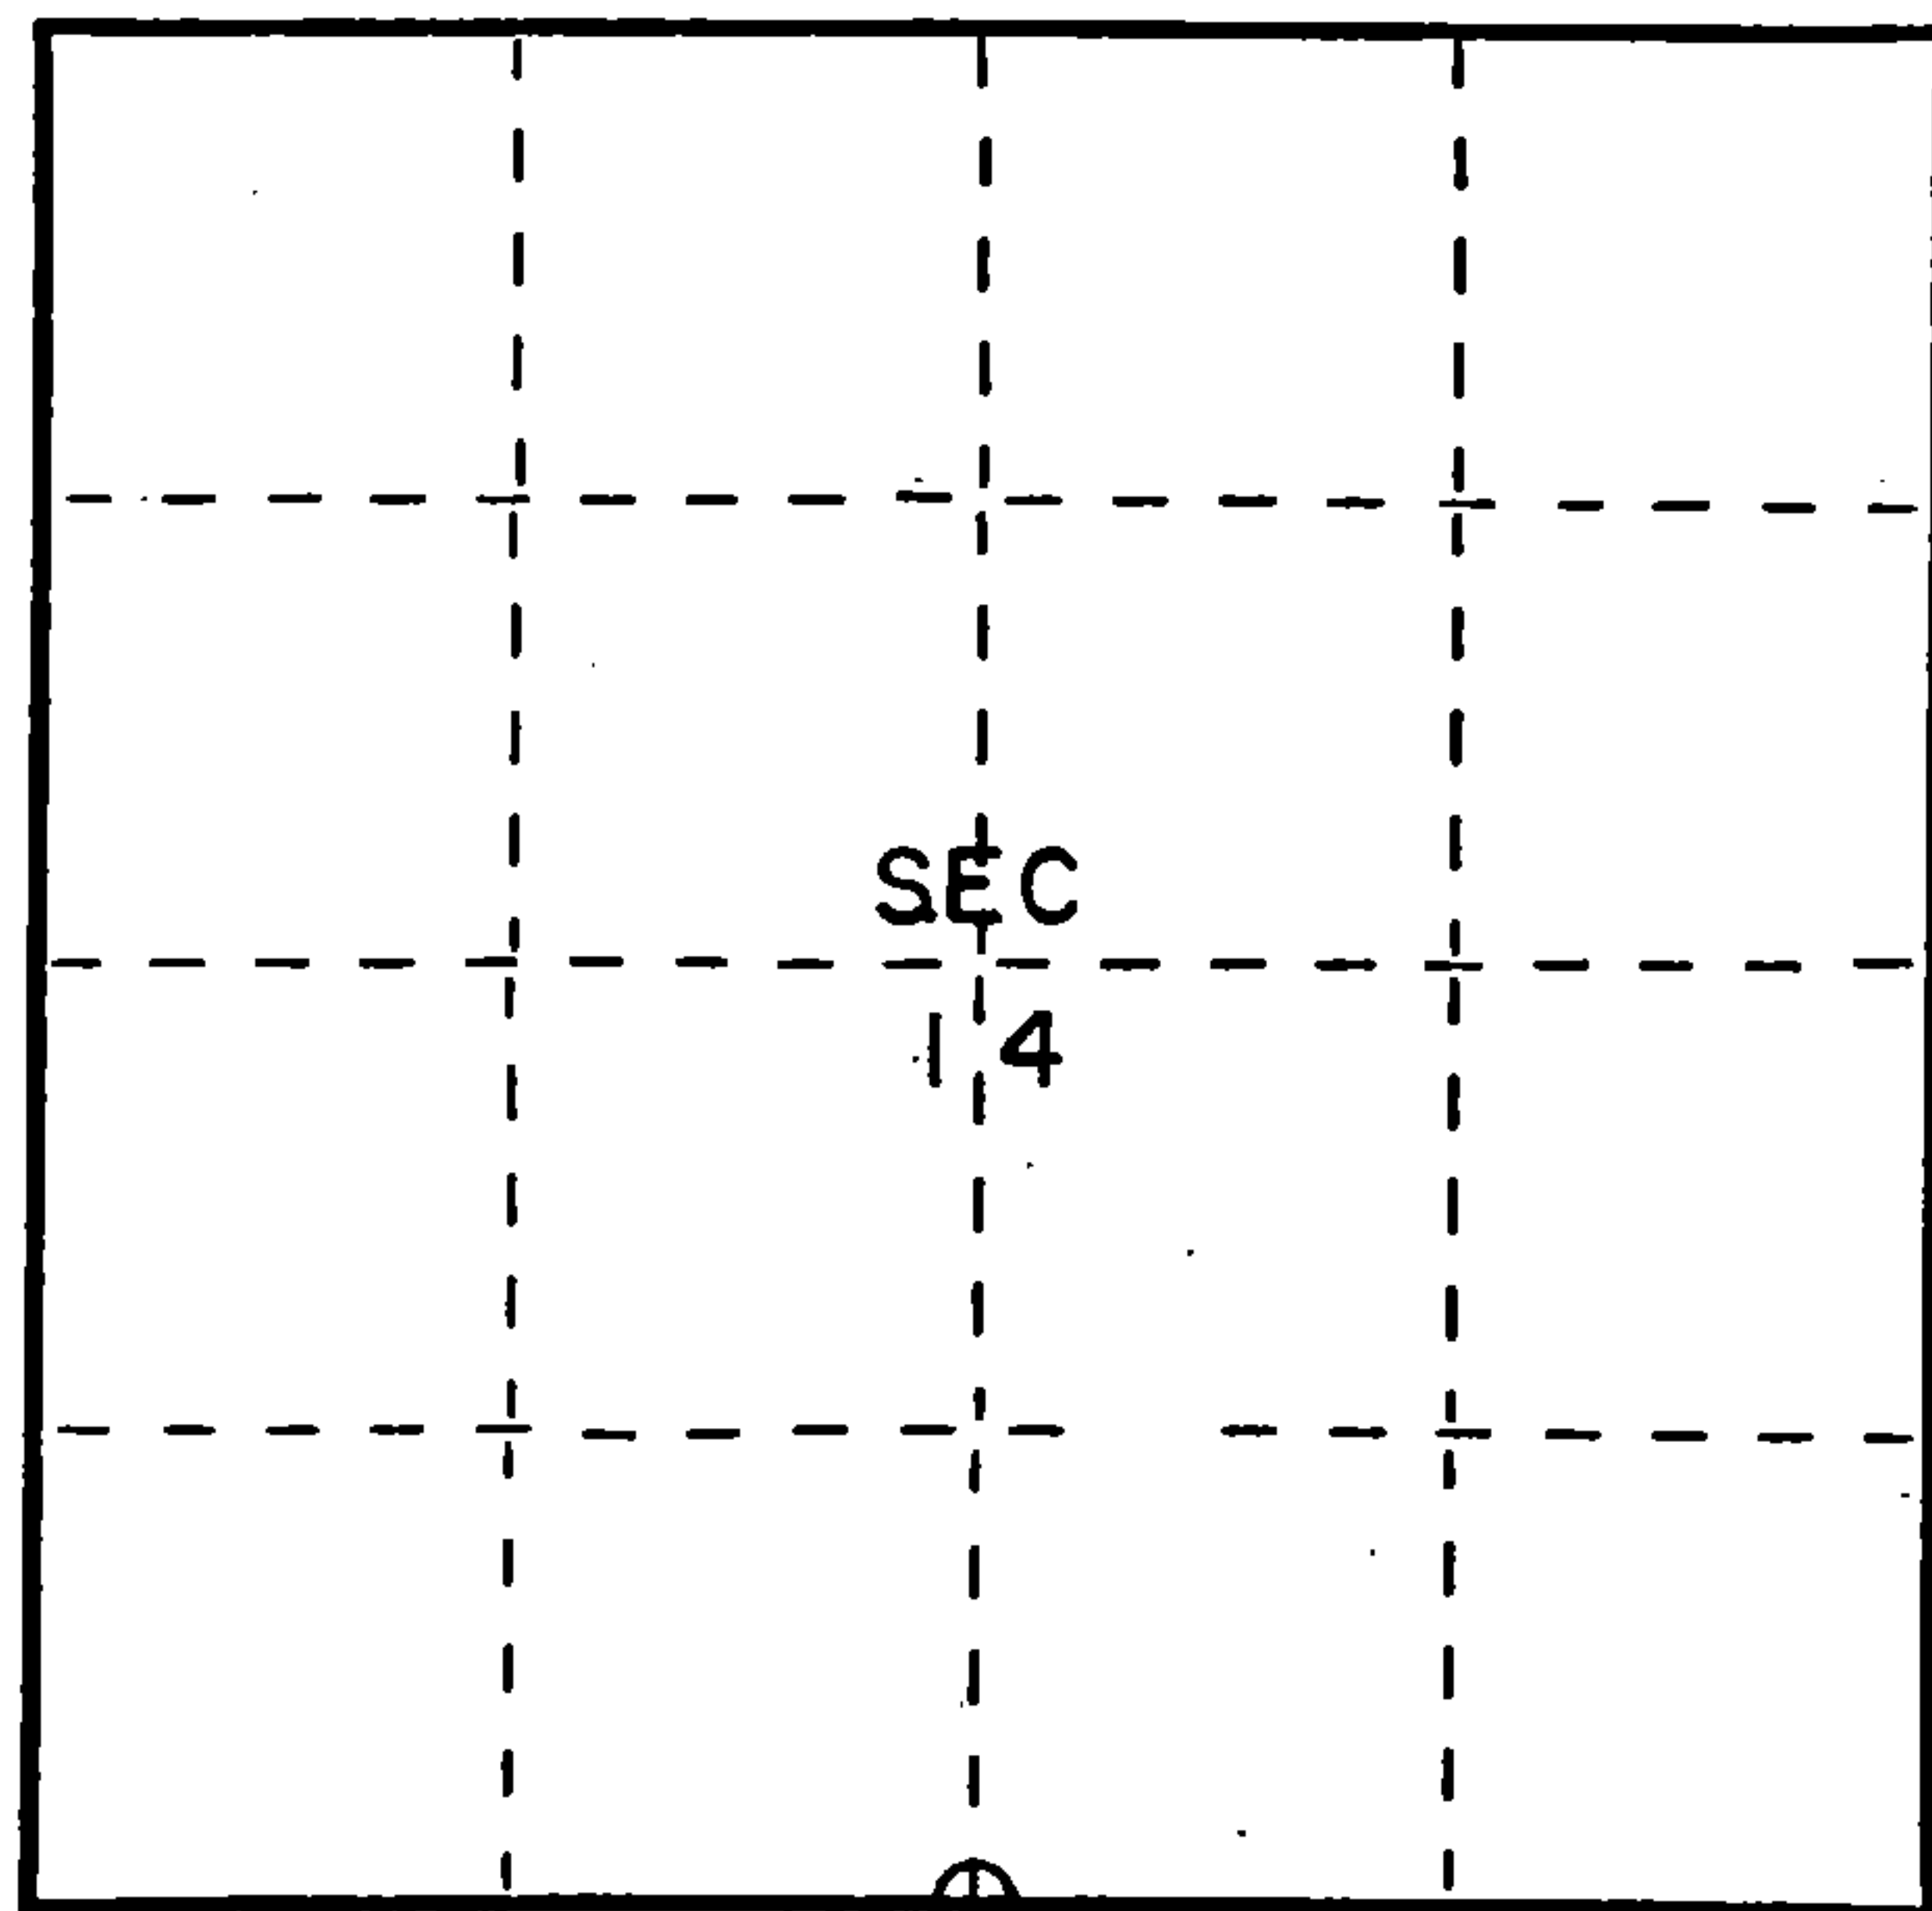

○ = Corner monument restored.

CERTIFIED LAND CORNER RESTORATION

Index No. **N19**

History of original corner establishment:

Original subdivision by James L. Nowlin June 2 - June 12, 1865

Birch 20 N50W 3Lks
Birch 20 S30E 20 Lks.

Description of corner evidence found:


2" iron pipe 5' long with brass cap set by C.E. Walker in 1938

Description of monument and accessories I established to perpetuate the original location of this corner.

Left monument set by Walker

Ties:

Maple 10" S36W 3.10 feet
Maple 8" S69E 22.33 feet

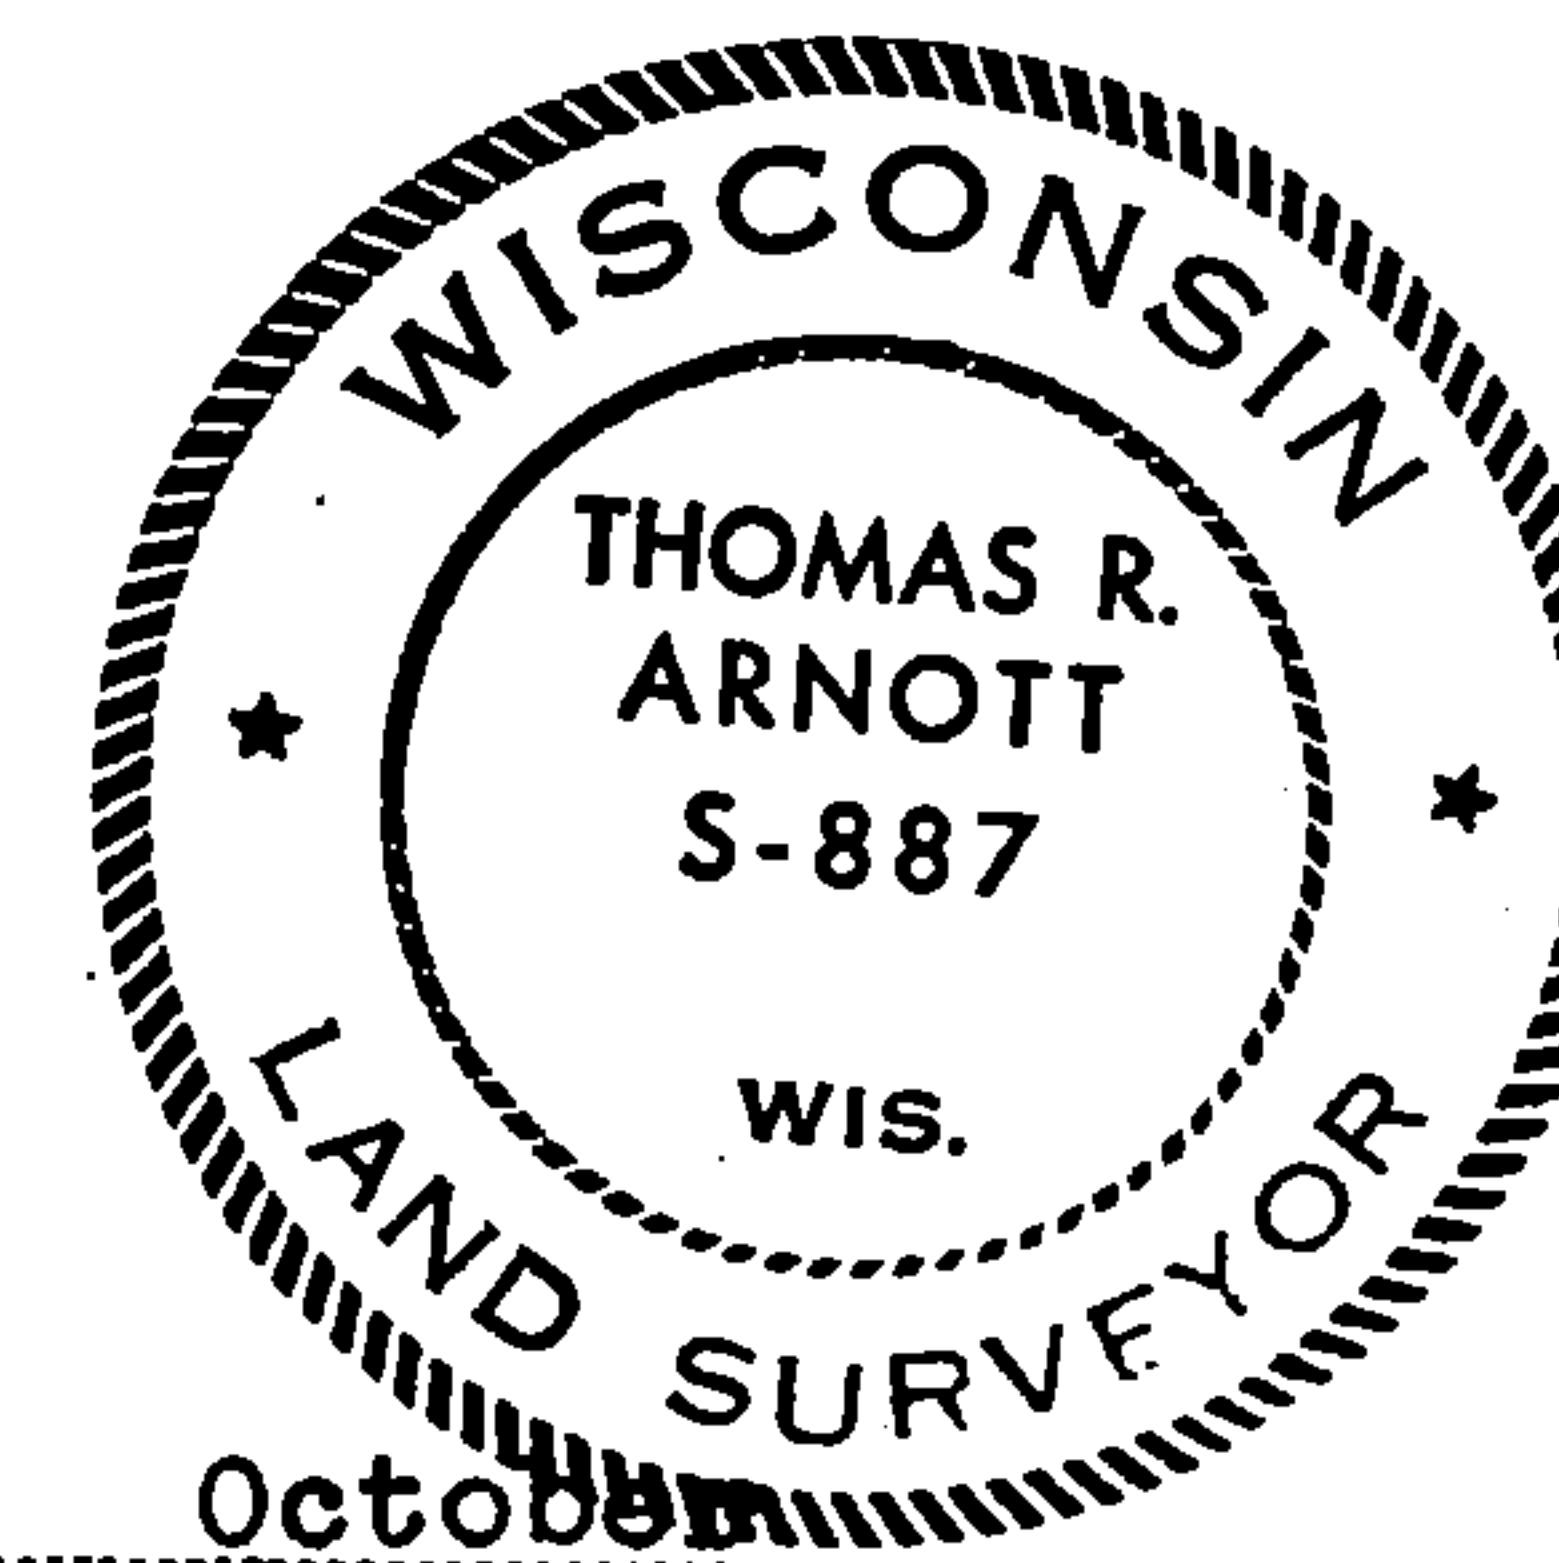

Dated at Crandon Wis., this 28th day of October, 19 75

Signature Thomas R. Arnott Title Land Surveyor Registration No. S-887
(County Surveyor, Registered Land Surveyor, or other duly authorized official)

Office of Register of Deeds, County of Forest I hereby certify that the within
instrument was filed in this office for record on the 28th day of October, 19 75
at 11 o'clock A. M.

Eugene Staszny Document Number **108079**
(Register of Deeds)
By _____ Deputy

0200 H1C101CH