


State of Wisconsin }  
County of Forest } ss.

I Thomas R. Arnott, do hereby  
certify that on the 8th day  
of September, 19 75, I found  
evidence of the section  
corner of sections 21, 22, 27 & 28  
Township 36, North, Range  
13 E, Fourth Principal Meridian,  
as described hereon; and that from this evidence  
I established a new monument and accessories  
as described hereon to perpetuate the original  
location of this corner.

Resident witnesses:

Herbert Wagoner

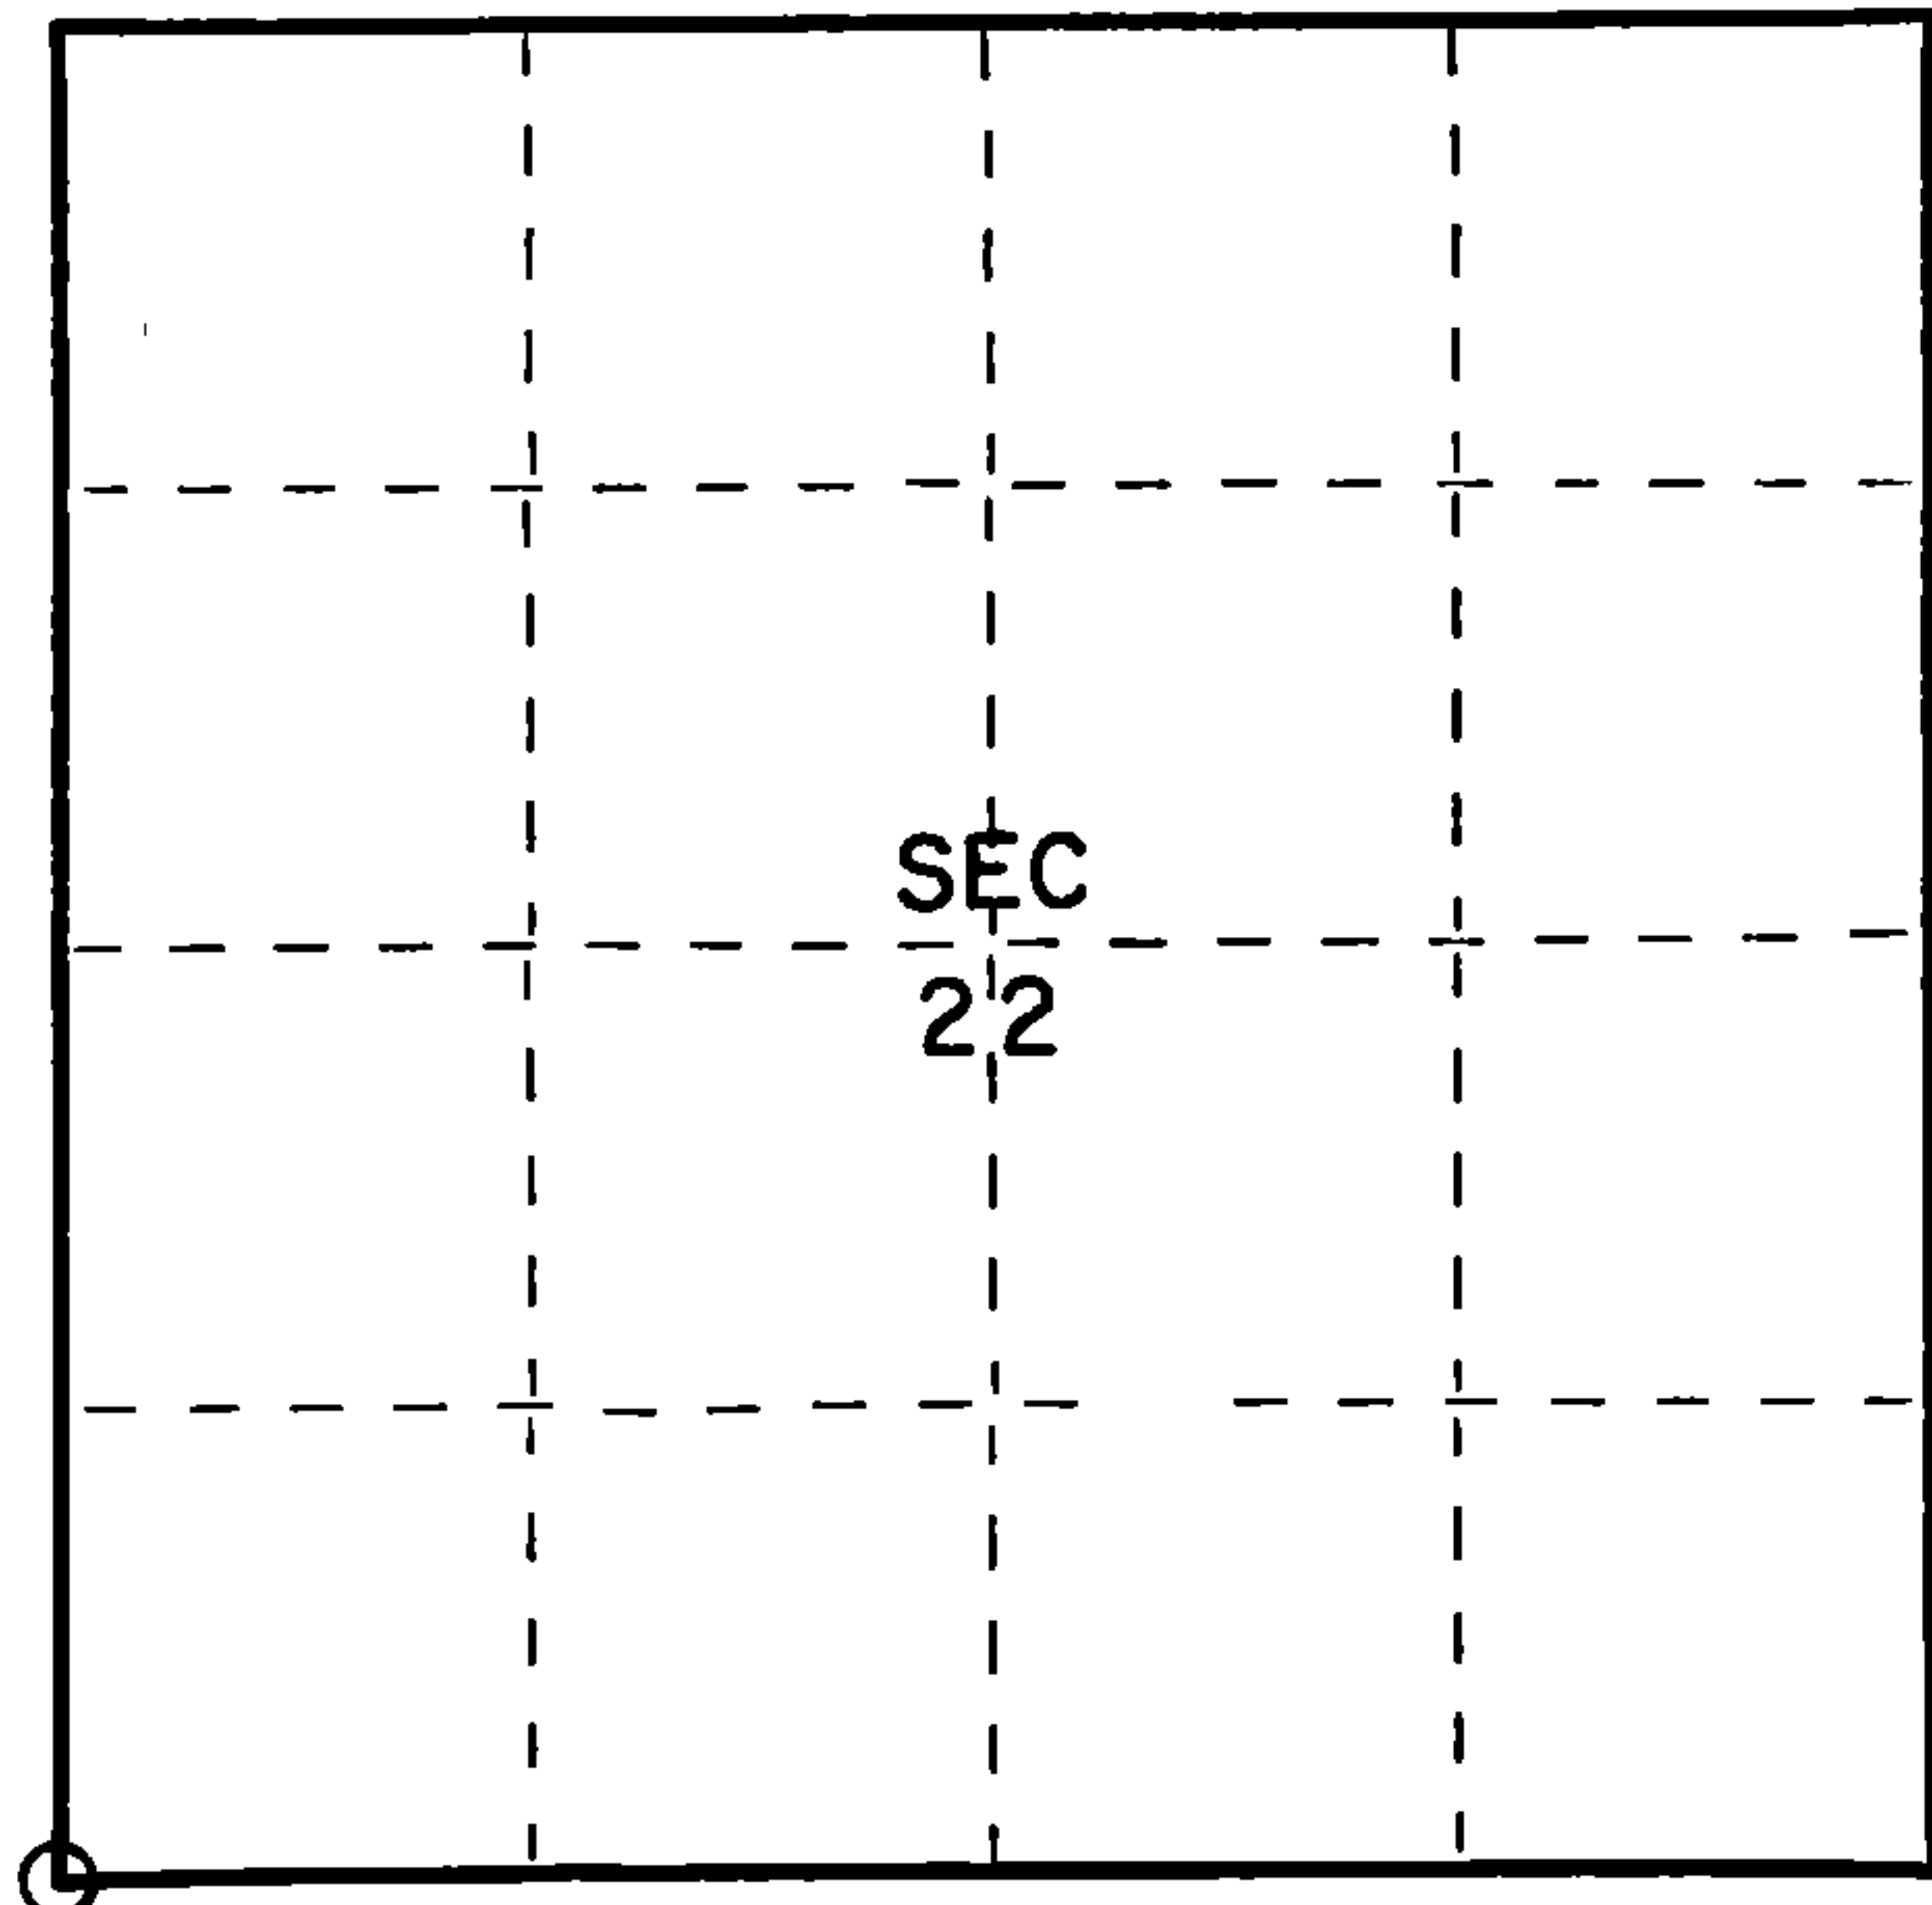

○ = Corner monument restored.

CERTIFIED LAND CORNER RESTORATION

Index No. R13

History of original corner establishment:

Original subdivision by James L. Nowlin June 2 - June 12, 1865

Original information on ties missing from field notes on hand at the courthouse.

Description of corner evidence found:


2" iron pipe 5' long with brass cap set by C.E. Walker in 1938.  
old wood post

Description of monument and accessories I established to perpetuate the original location of this corner.

Left monument set by Walker

Ties:

Hemlock	10"	N8W	17.80 feet
Hemlock	12"	N79E	10.50 feet
Maple	8"	S31E	17.20 feet

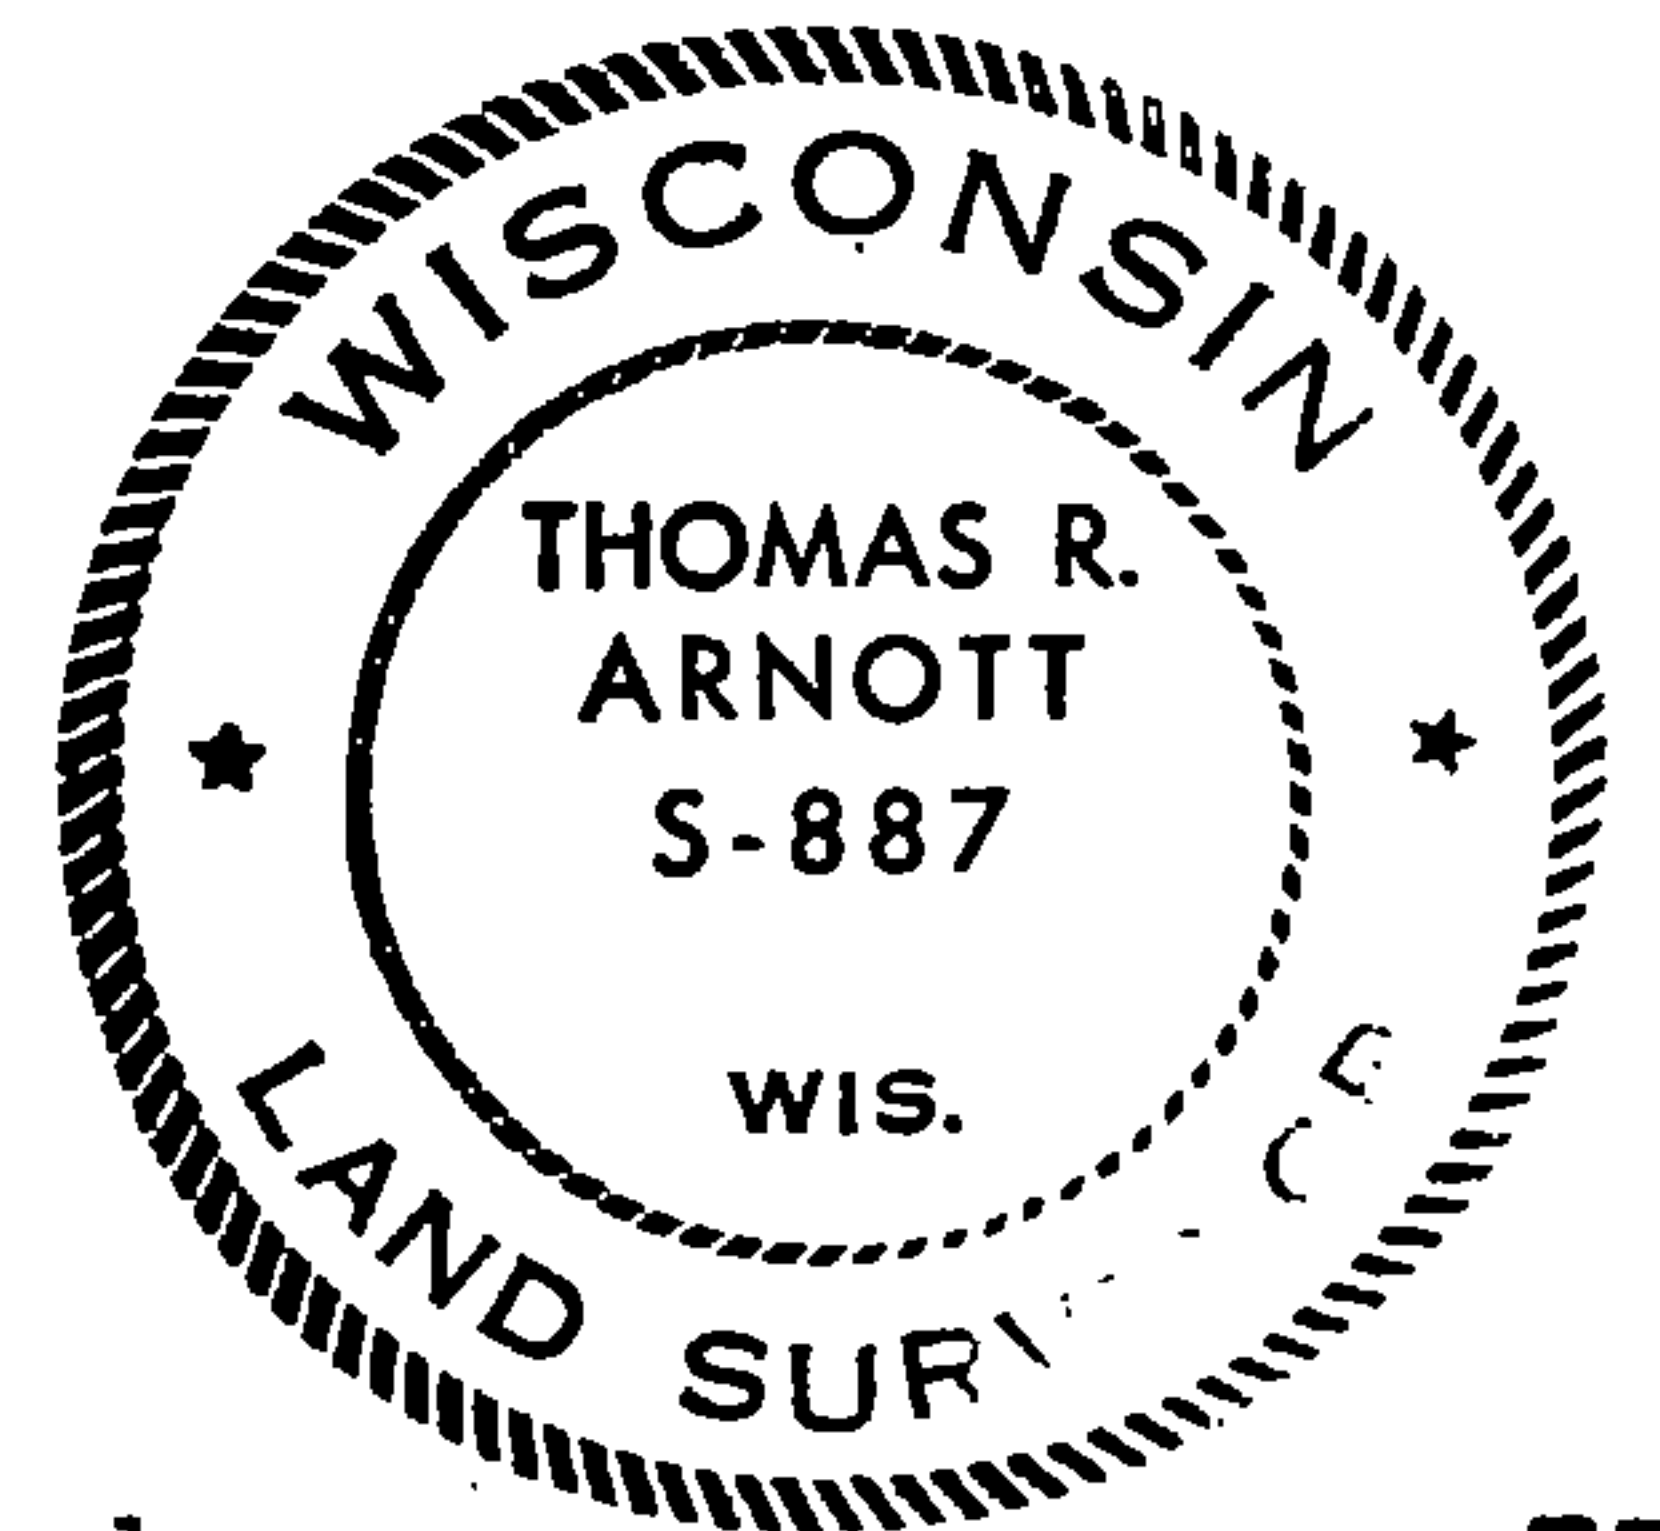

Dated at Crandon Wis., this 24th day of October, 19 75.

Signature Thomas R. Arnott Title Land Surveyor Registration No. S-887  
(County Surveyor, Registered Land Surveyor, or other duly authorized official)

Office of Register of Deeds, County of Forest, I hereby certify that the within  
instrument was filed in this office for record on the 27th day of October, 19 75  
at 8:30 o'clock A. M.

Eugene Stutzman Document Number **108059**  
(Register of Deeds)

By \_\_\_\_\_ Deputy

4361321 0000