


CERTIFIED LAND CORNER RESTORATION

Index No. **R 17**

State of Wisconsin }  
County of Forest } ss.

I Thomas R. Arnott, do hereby  
certify that on the 8th day  
of September, 1975, I found  
evidence of the section  
corner of sections 22, 23, 26 & 27  
Township 36, North, Range  
13 E, Fourth Principal Meridian,  
as described hereon; and that from this evidence  
I established a new monument and accessories  
as described hereon to perpetuate the original  
location of this corner.

Resident witnesses:  
Herbert Wagoner

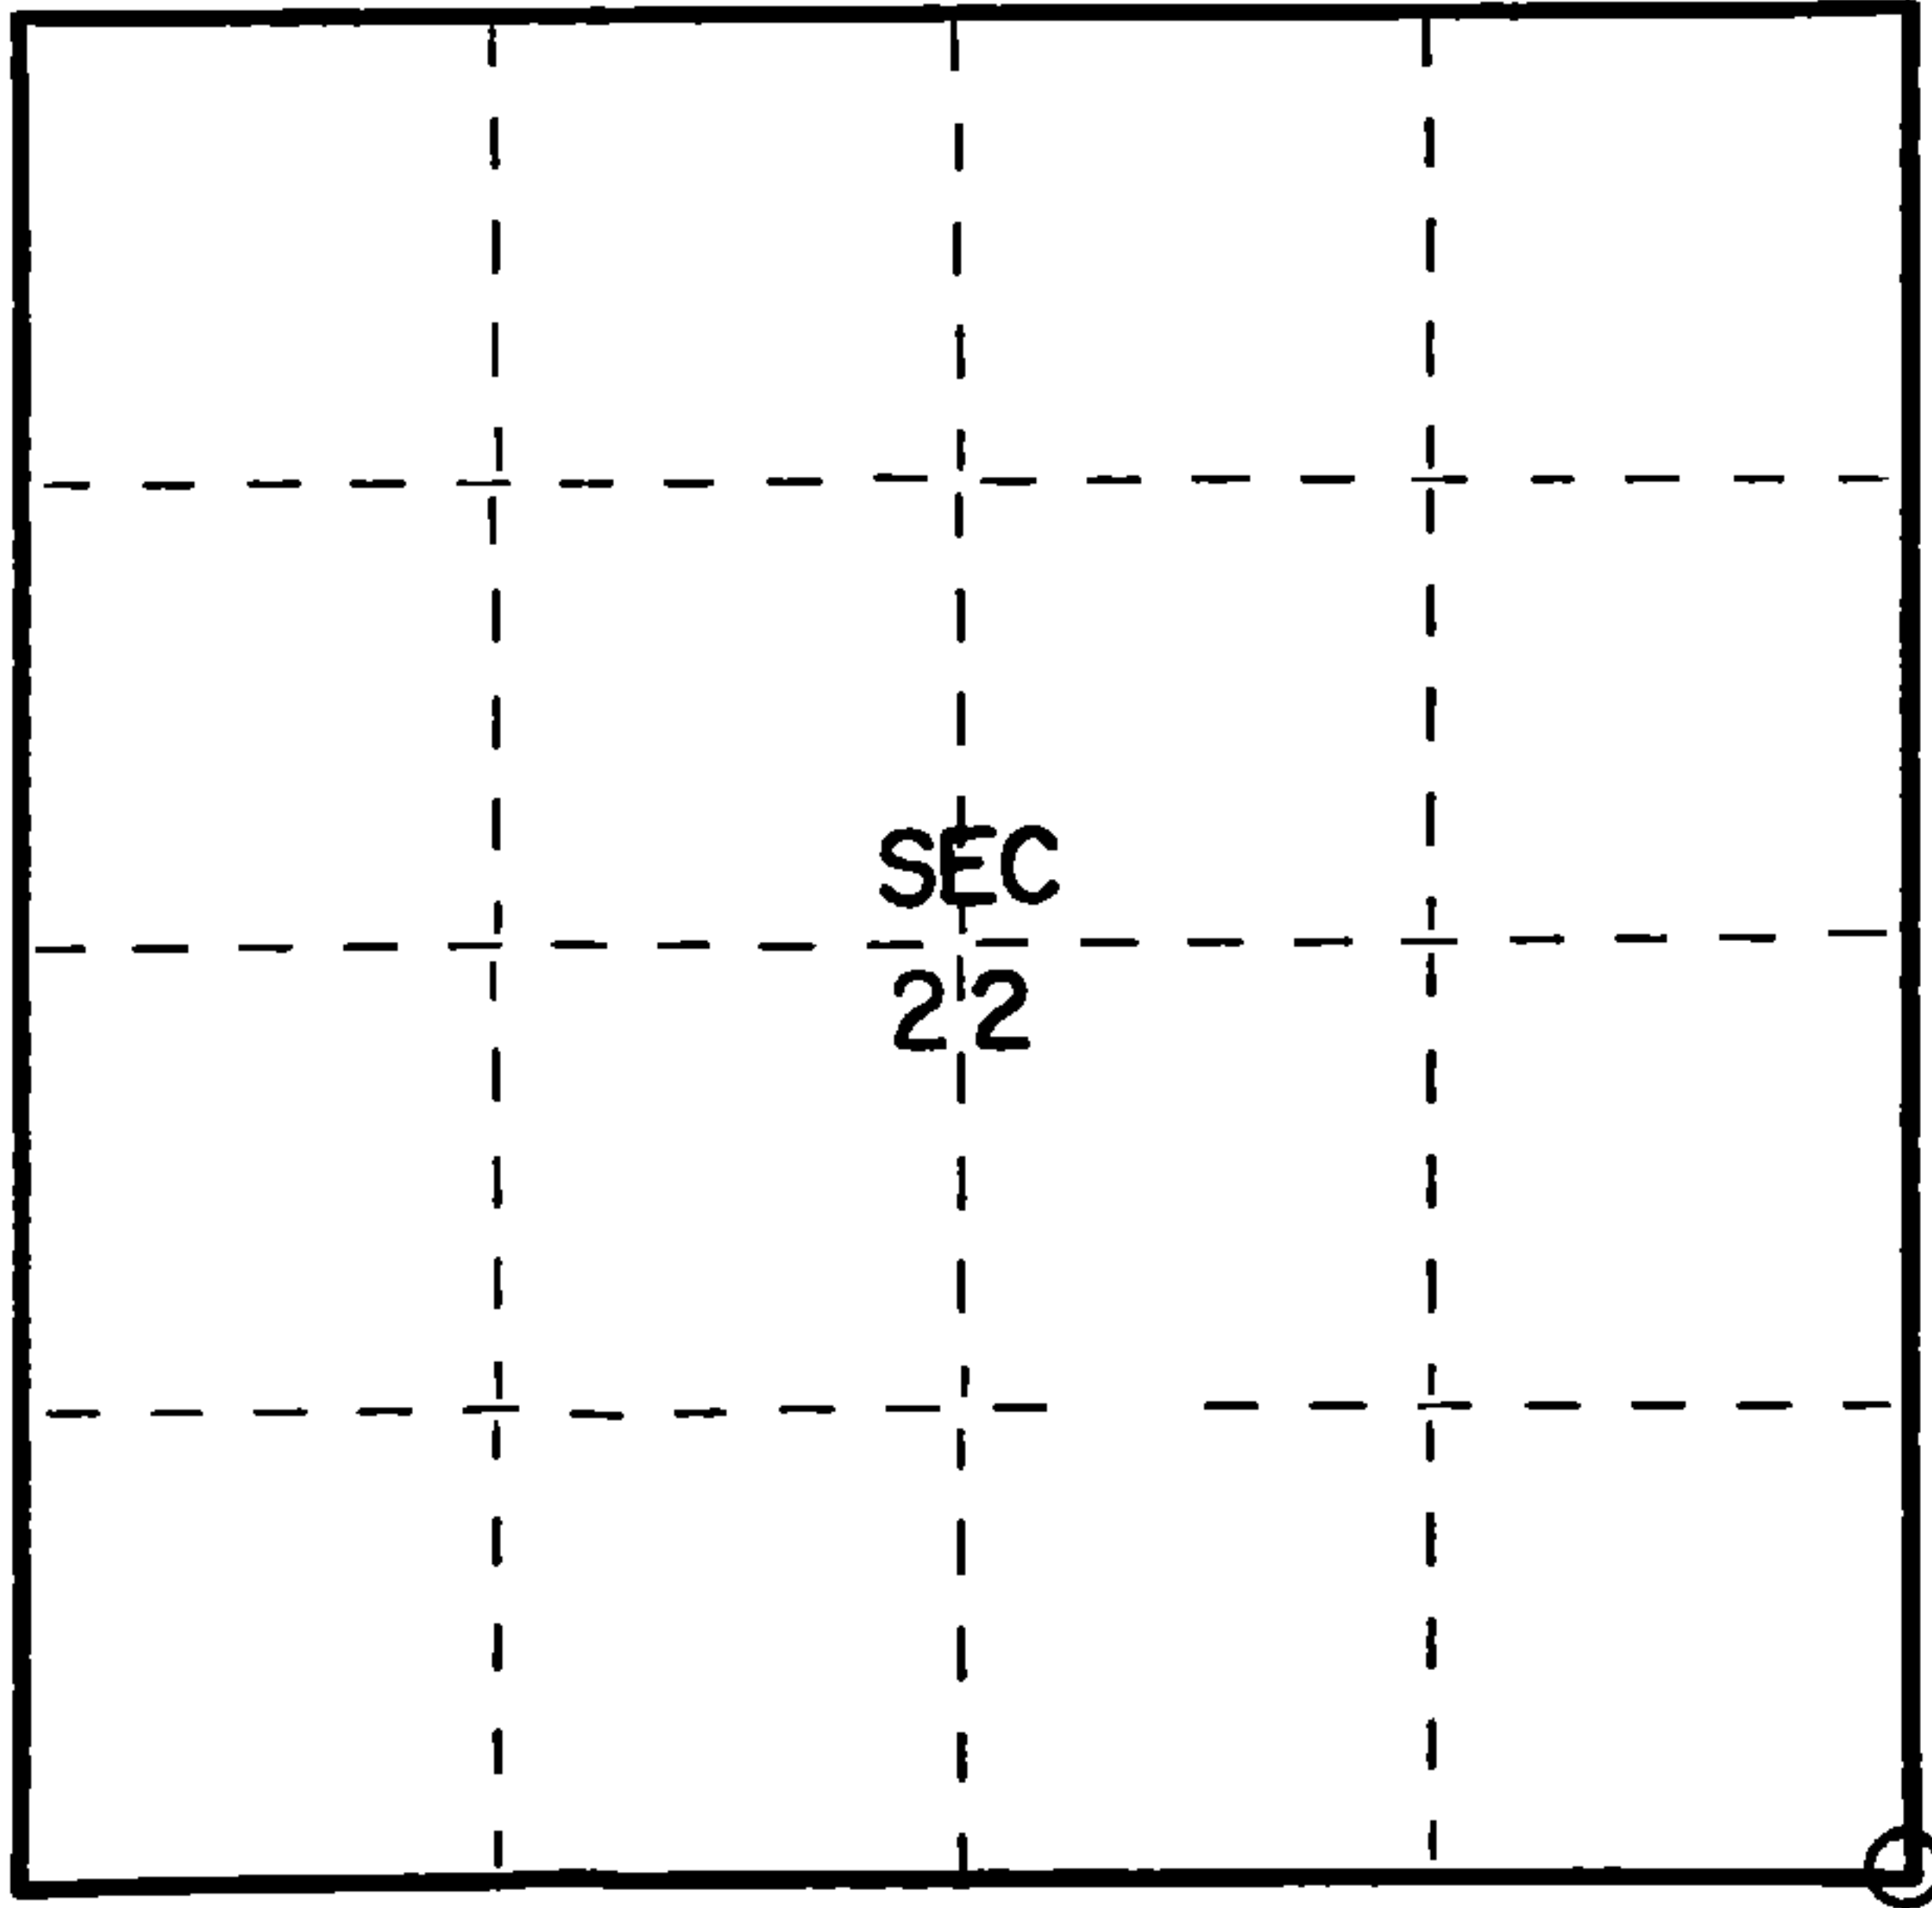

○ = Corner monument restored.

History of original corner establishment:

Original Subdivision by James L. Nowlin June 2 - June 12, 1865

Sugar	20	N24W	13 Lks.
Sugar	15	N9E	45 Lks.

Description of corner evidence found:


2" iron pipe 5' long with brass cap set by C.E. Walker in 1938

Description of monument and accessories I established to perpetuate the original location of this corner.

Left monument set by Walker

Ties:

Maple	8"	N18W	30.60 feet
Hemlock	12"	S56E	27.45 feet
Maple	6"	S24W	7.55 feet

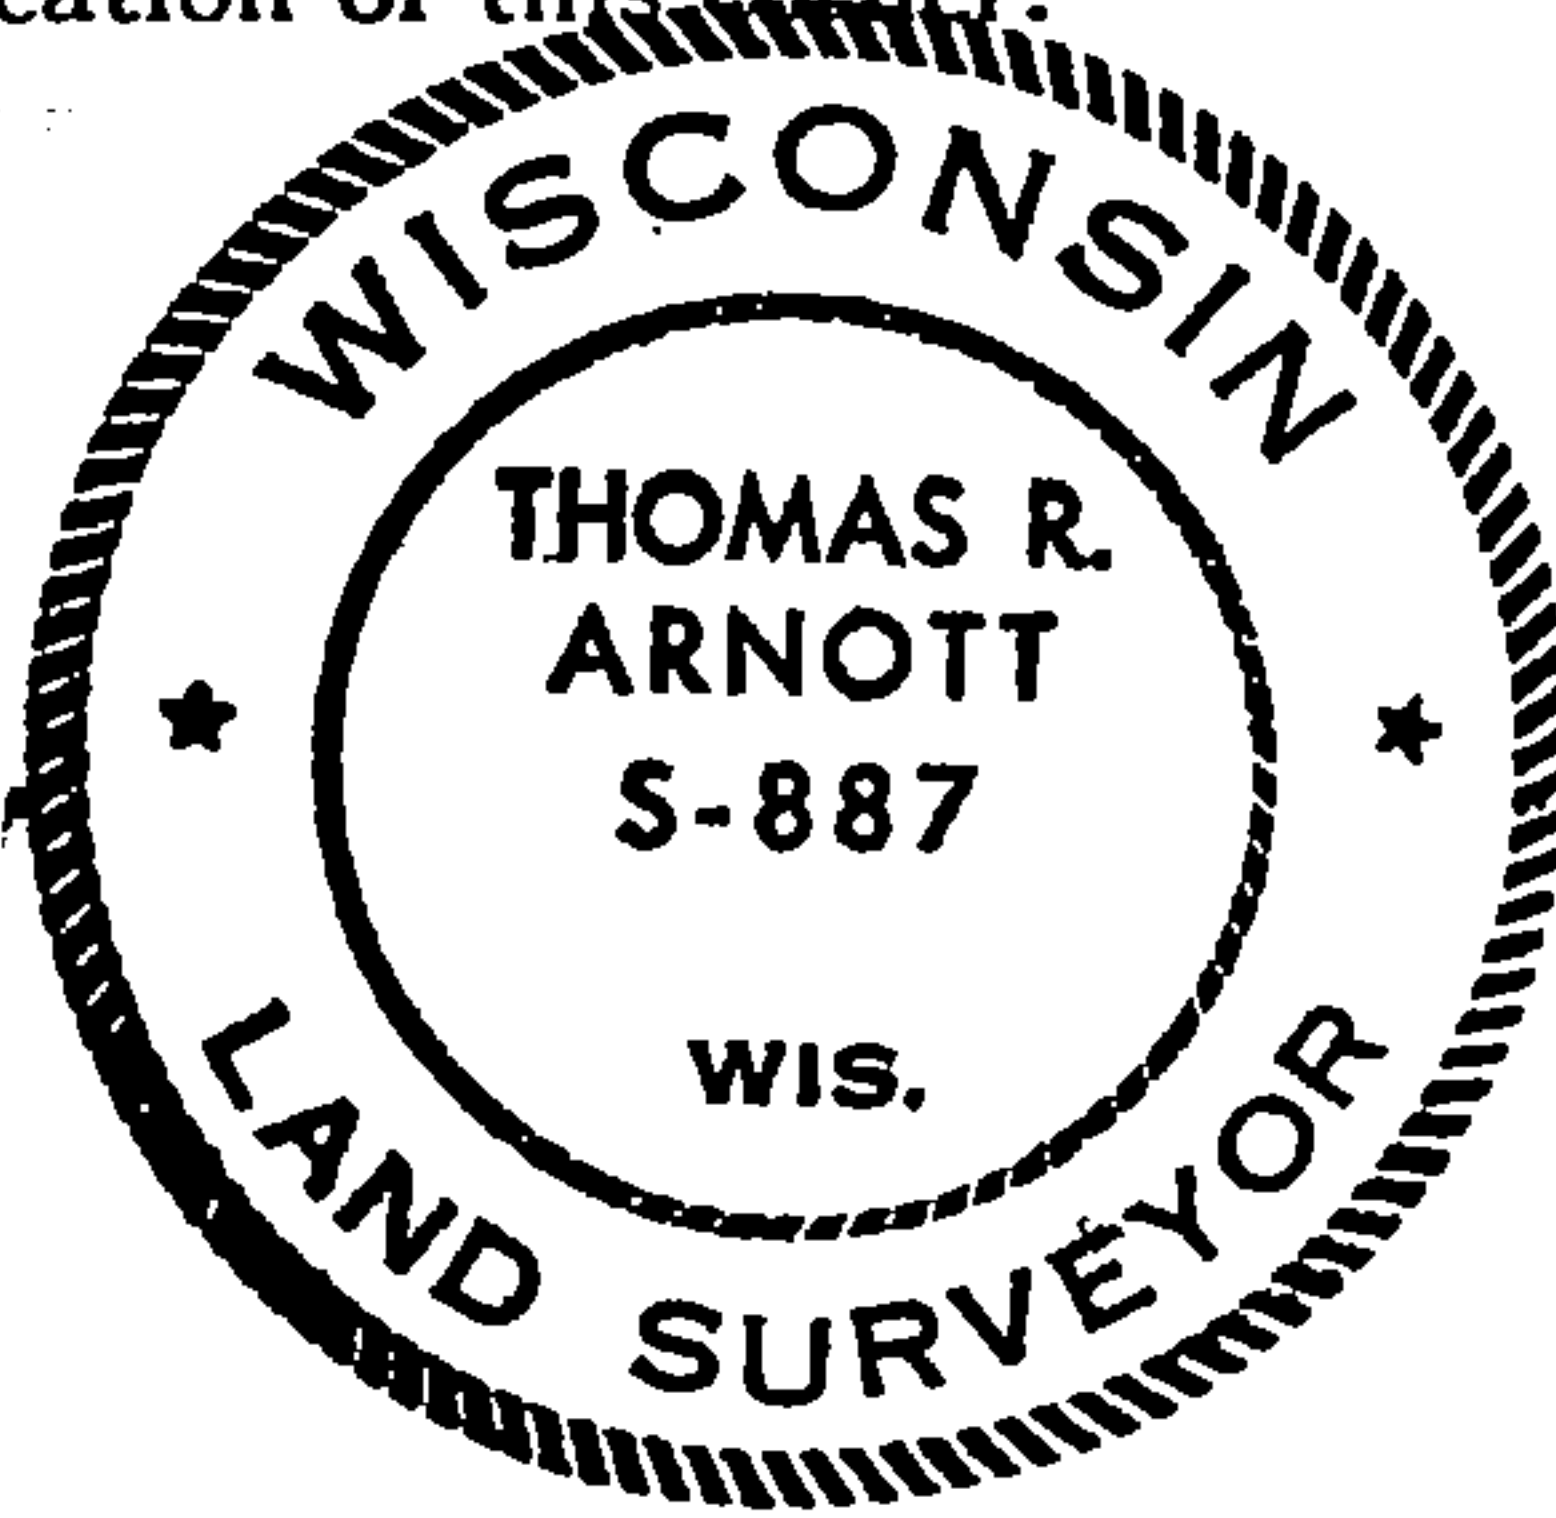

Dated at Crandon, Wis., this 24th day of October, 1975

Signature Thomas R. Arnott Title Land Surveyor Registration No. S-887  
(County Surveyor, Registered Land Surveyor, or other duly authorized official)

Office of Register of Deeds, County of Forest, I hereby certify that the within  
instrument was filed in this office for record on the 27th day of October, 1975  
at 8:30 o'clock A. M.

Eugene Stetson  
(Register of Deeds)

Document Number **108061**

By \_\_\_\_\_ Deputy

FORM 985 H. C. MILLER CO., MILWAUKEE

43613220000