

CERTIFIED LAND CORNER RESTORATION


Index No. **P21**

State of Wisconsin }  
County of Forest } ss.

I Thomas R. Arnott, do hereby  
certify that on the 19th day  
of February, 19 76, I found  
evidence of the 1/4  
corner of sections 23 & 24  
Township 36, North, Range  
13 E, Fourth Principal Meridian,  
as described hereon; and that from this evidence  
I established a new monument and accessories  
as described hereon to perpetuate the original  
location of this corner.

Resident witnesses:

FORM 985 W. C. MILLER CO., MILWAUKEE

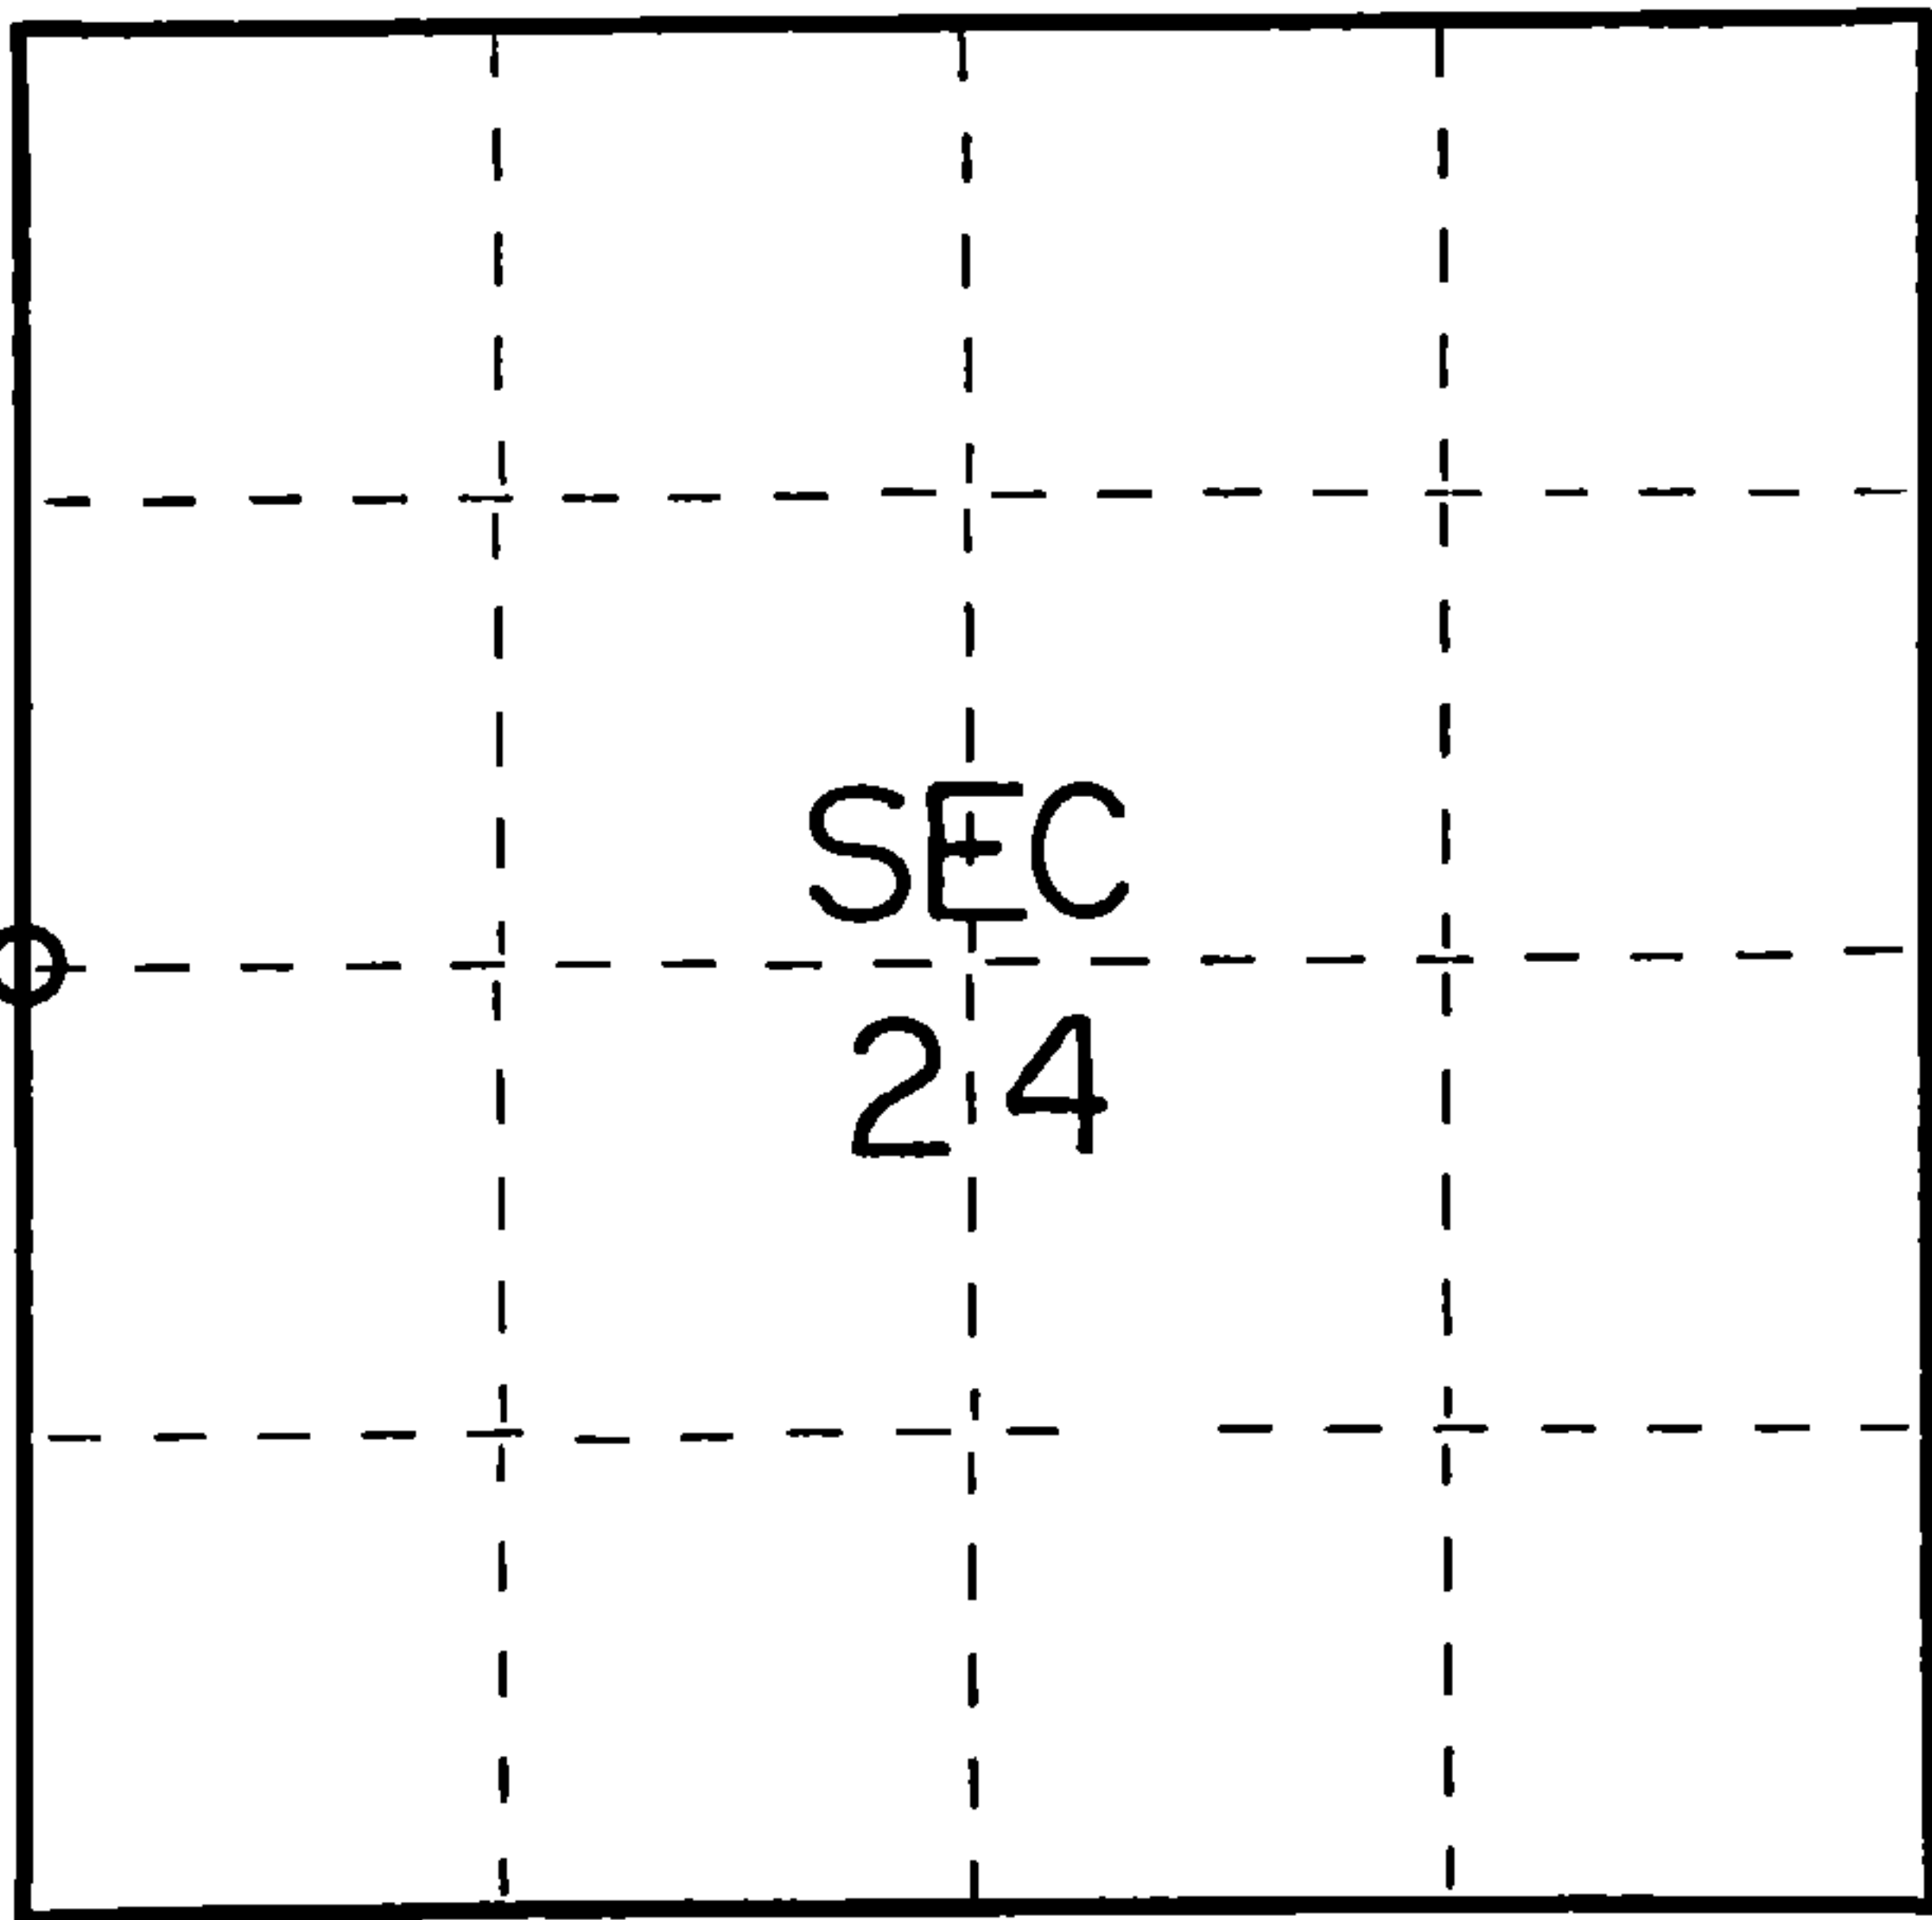

○ = Corner monument restored.

History of original corner establishment:

Original subdivision by James Nowlin June 2 \* June 12, 1865

Sugar	10	N40W	10 Lks.
Sugar	15	S65E	18 Lks.

Description of corner evidence found:


2" iron pipe 5' long with brass cap set by C.E. Walker in 1938

Description of monument and accessories I established to perpetuate the original location of this corner.

Left monument set by Walker

Ties:

Maple	6	S14E	27.58 feet
Maple	14	West	42.15 feet

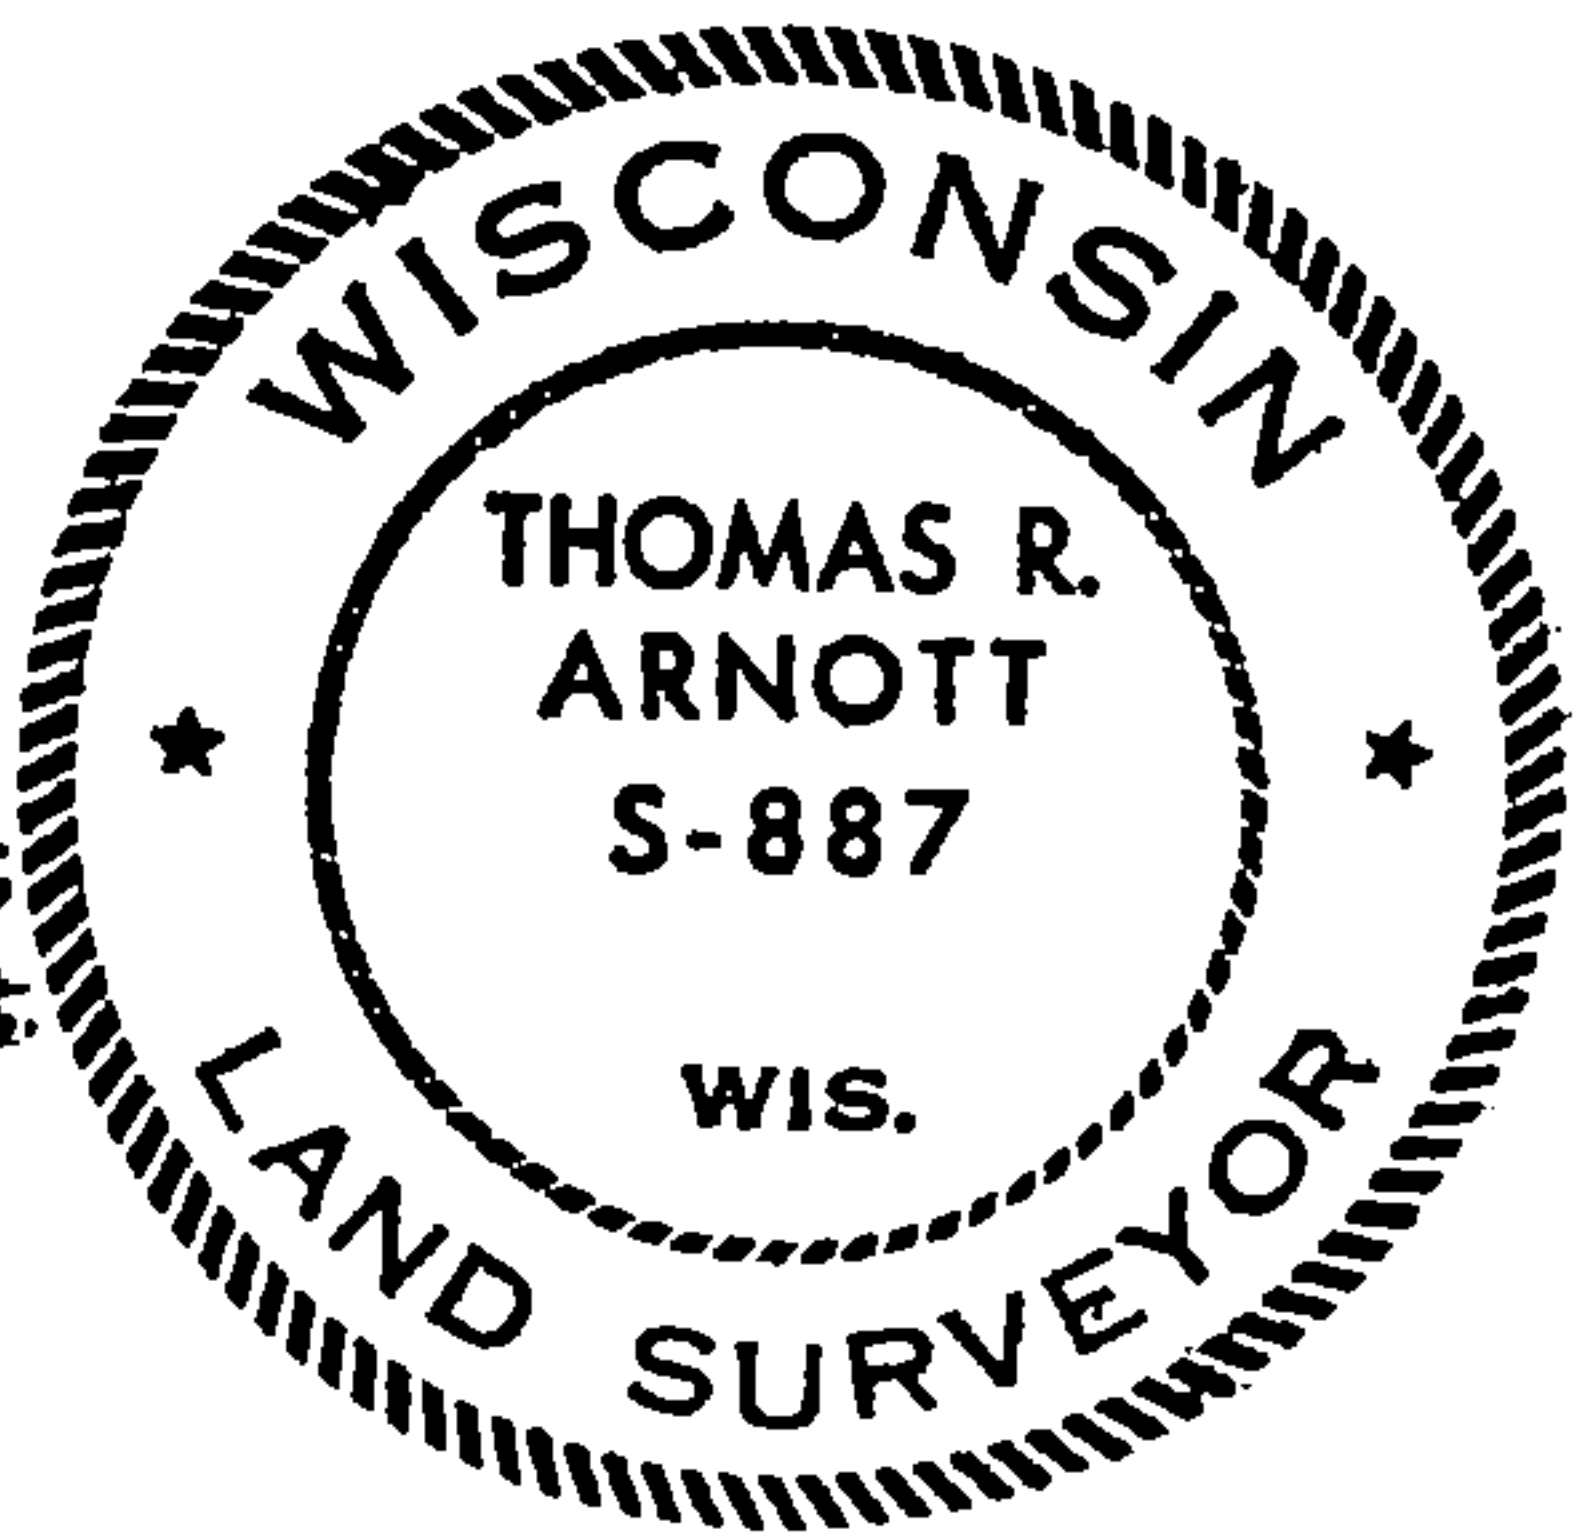

Dated at Crandon, Wis., this 20th day of February, 19 76

Signature Thomas R. Arnott Title Surveyor Registration No. S-887  
(County Surveyor, Registered Land Surveyor, or other duly authorized official)

Office of Register of Deeds, County of Forest, I hereby certify that the within  
instrument was filed in this office for record on the 20th day of February, 19 76  
at 9 o'clock A. M.

Eugene Staszny Document Number **108787**  
(Register of Deeds)

By \_\_\_\_\_ Deputy

43413232000