

Stock No. 26272
FORM 983
H.C. Miller Company


State of Wisconsin } ss.
County of Forest

I Glen Barker, do hereby
certify that on the 17th day
of November, 19 82, I found
established monument of the Quarter
corner of Sections 4 & 9
Township 36 North, Range
14 East, Fourth Principal Meridian,
as described hereon; and that from this evidence
I established a new monument and accessories
as described hereon to perpetuate the original
location of this corner.

Resident witnesses:

J. Claflin, Reg. Land Surveyor

H. Wagoner

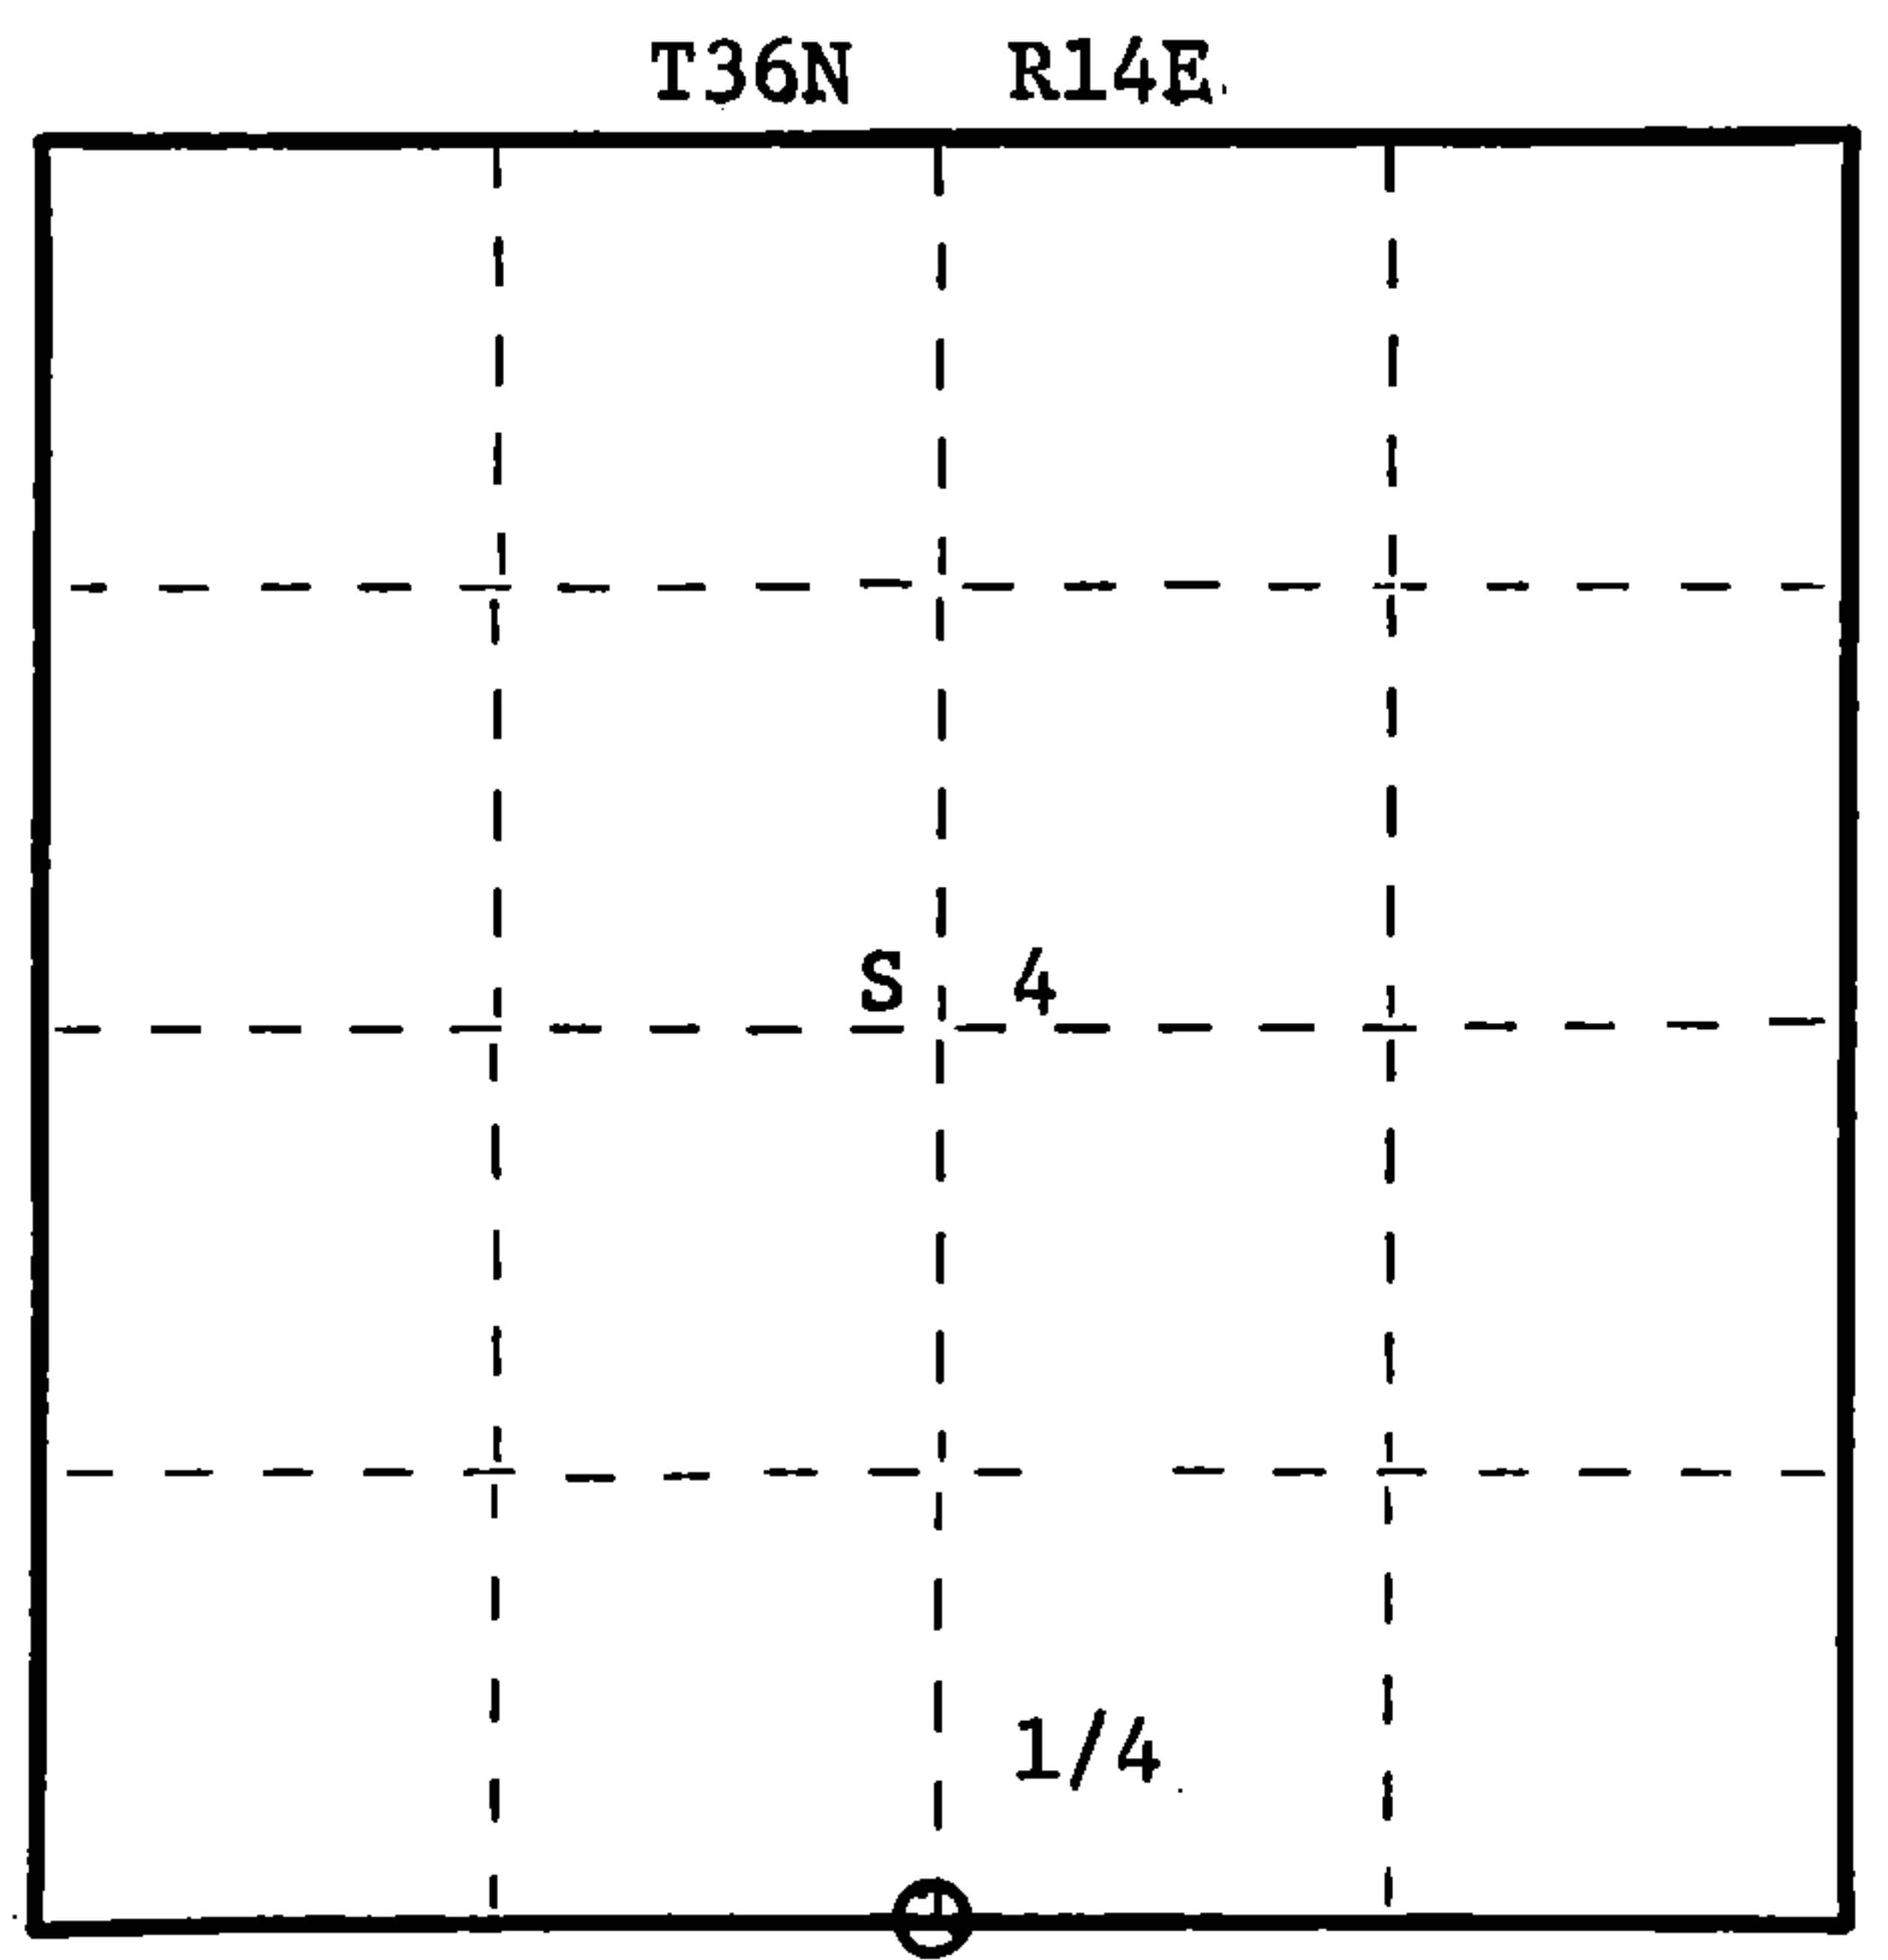

○ = Corner monument restored.

CERTIFIED LAND CORNER RESTORATION

Index No. E-11
E 11

History of original corner establishment:

Original corner established by James McBride, government deputy surveyor, in 1859,
from which Sugar 8" bears N20E 60 links and Birch 14" bears S18W 35 links.

Description of corner evidence found:

Total distance from section corner 3-4-9-10 to section corner 4-5-8-9 is 5159.20 feet
at bearing S85-13-14W.
Set 1/4 corner 2579.60 feet intermediate.

Description of monument and accessories I established to perpetuate the original location of this corner.

Set a 2-1/2" A-1 Forest County monument, cap stamped:
Monument projects 12" above ground.

Marked NBT's:

Sugar 6" S67E 32.73 feet
Sugar 6" S28W 64.42 feet
Sugar 7" N80W 37.12 feet
Cherry 10" N9°W 62.43 feet
scribed 1/4 - B.T.

T36N R14E
1/4 S+4
S+9
S1682-1982

Dated at Rhineland, Wis., this 21st day of March, 19 83

Signature *Glen Barker* Title Registered Land Surveyor Registration No. S-1682
(County Surveyor, Registered Land Surveyor, or other duly authorized official)

Office of Register of Deeds, County of Forest, I hereby certify that the within
instrument was filed in this office for record on the 7th day of April, 19 83
at 9:30 o'clock A. M.

Eugene Statermy
(Register of Deeds)
By Deputy

DOCUMENT NO. 123145

4361404020