

CERTIFIED LAND CORNER RESTORATION

Index No. **13**


State of Wisconsin } ss.
County of Forest

I Philip T. Hansen, do hereby
certify that on the 29th day
of December, 1975, I found
evidence of the Section
corner of S9-10, 15, 16
Township 36, North, Range
14 East, Fourth Principal Meridian,
as described hereon; and that from this evidence
I established a new monument and accessories
as described hereon to perpetuate the original
location of this corner.


Resident witnesses:

Glen Barker

Jim Claflin

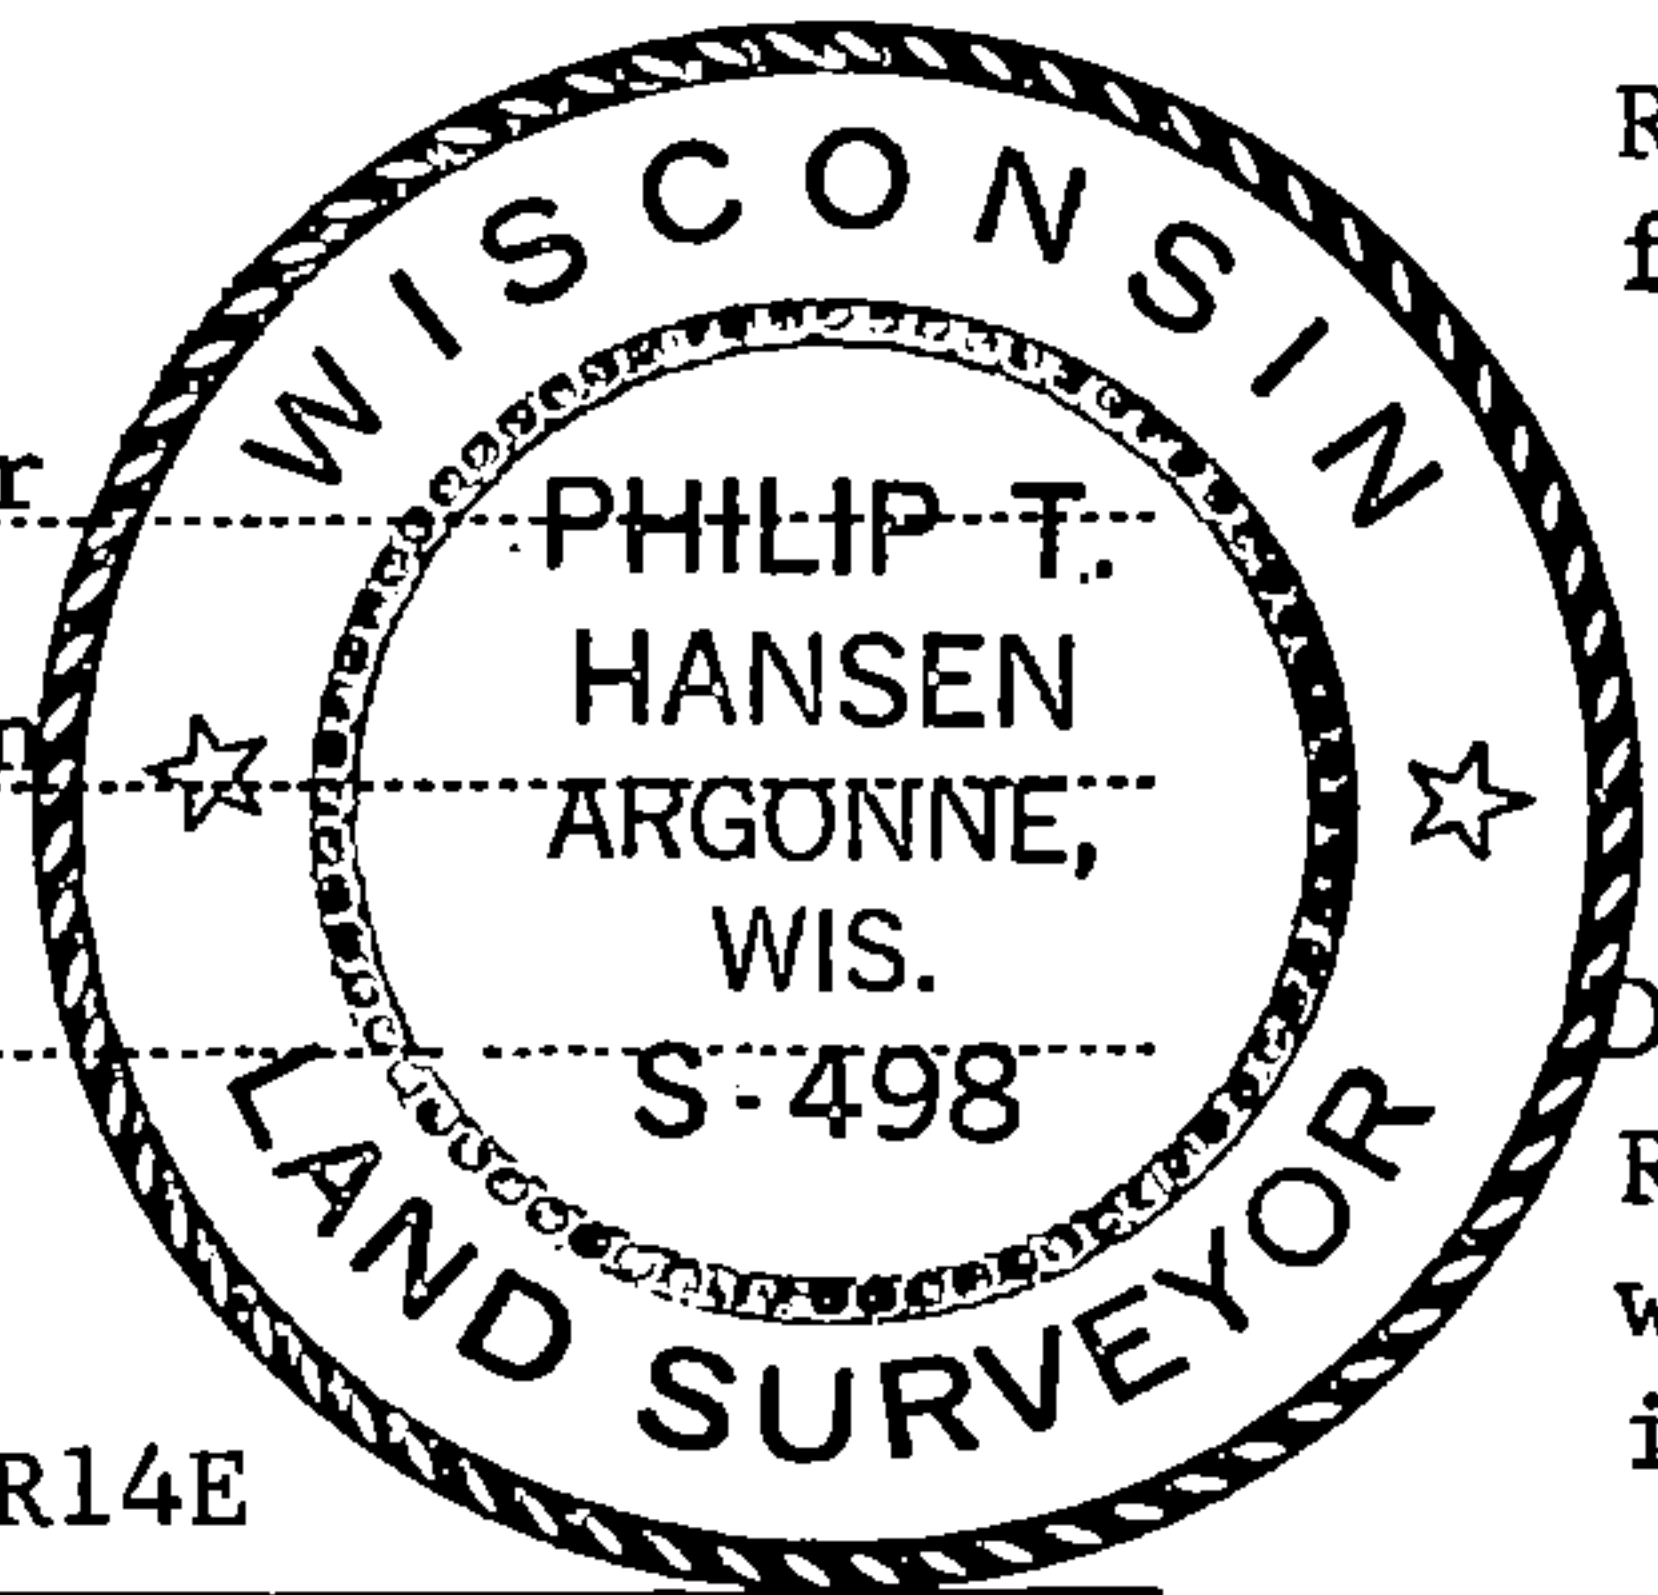

T36N R14E

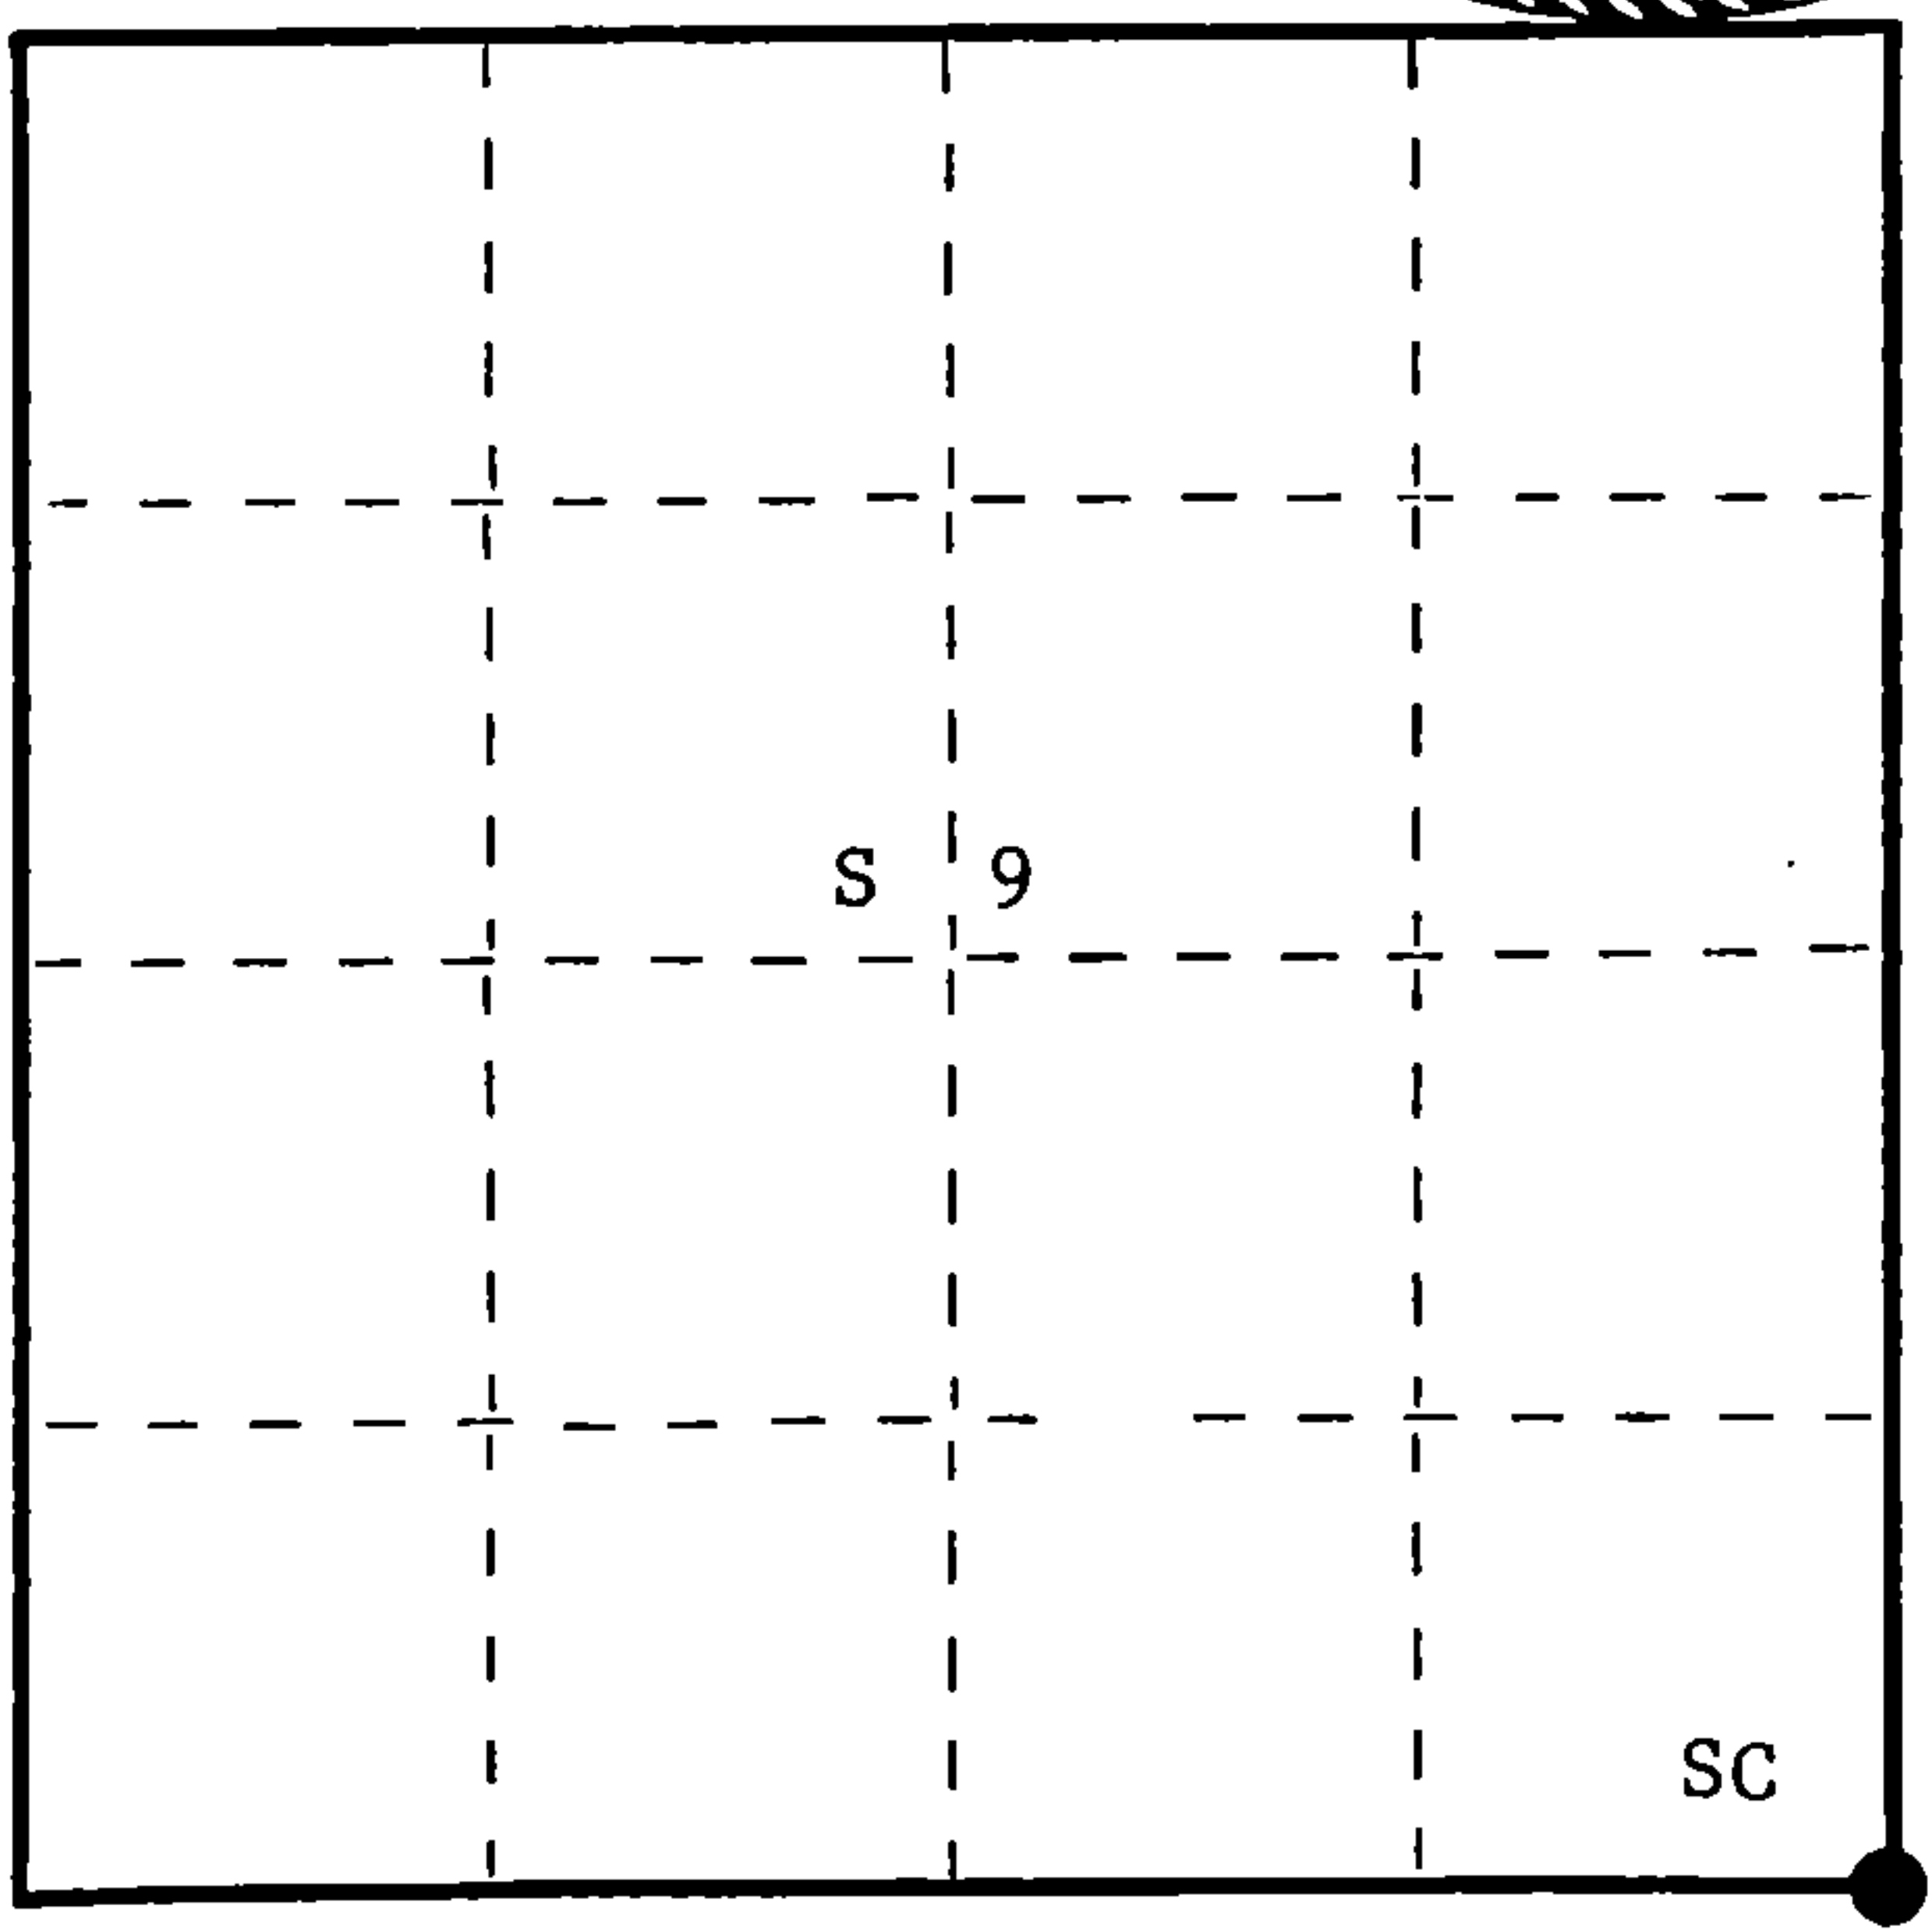

○ = Corner monument restored.

History of original corner establishment: Original corner established by James McBride, Deputy Surveyor, in 1859 from which cedar 12" bears N37°W, 26 links, cedar 14" bears N10°E, cedar 8" bears S52°E, 11 links, and hemlock 5" bears S18°W, 16 links.

No record of any subsequent surveys.

Corner recovered and maintained by Consolidated Papers Foresters since 1940.

Description of corner evidence found: Recovered 4" cedar post squared and scribed S9, S10, S15, S16 in poor condition. Also recovered a 1-1/2" iron pipe setting beside wooden post.

Recovered OBT cedar 14" N38°W 24 links scribing partly visible, now dead and fallen down.

Cedar 12" S58°E 37 links scribed Sec. Cor. BT
Hemlock 12" S76°W 21 links scribed Sec. Cor. BT

Description of monument and accessories I established to perpetuate the original location of this corner.

Replaced wooden post and iron pipe with 2-1/2" Berntsen, A-1 Federal Monument, aluminum with magnet installed in cap and base. Pipe projects 18" above ground. Old post and iron pipe set up beside new pipe. Cap stamped -

NBT - Cedar 7" N20°E 40.3 links faced but not scribed

Pipe, post, and BT's painted blue.

S498
T36N R14E
S9 | S10
S16 | S15

Dated at Argonne, Wis., this 5th day of January, 1976.

Signature *Philip T. Hansen* Title Registered Land Surveyor Registration No. S-498
(County Surveyor, Registered Land Surveyor, or other duly authorized official)

Office of Register of Deeds, County of Forest, I hereby certify that the within instrument was filed in this office for record on the 4th day of February, 1976, at 4:00 o'clock P. M.

Eugene Staszny
(Register of Deeds)

By Deputy

DOCUMENT NUMBER 108709

FORM 985 H. C. MILLER CO., MILWAUKEE

43614090600