

CERTIFIED LAND CORNER RESTORATION

Index No. C-3

State of Wisconsin }
County of Forest } ss.


I Philip T. Hansen, do hereby
certify that on the 22nd day
of September, 1979, I ~~found~~
established ~~existence of~~ the C 1/4
corner of Section 6
Township 36, North, Range
15 East, Fourth Principal Meridian,
as described hereon; and that from this evidence
I established a new monument and accessories
as described hereon to perpetuate the original
location of this corner.

Resident witnesses:


Glen Barker

Jim Claflin

Herb Wagoner

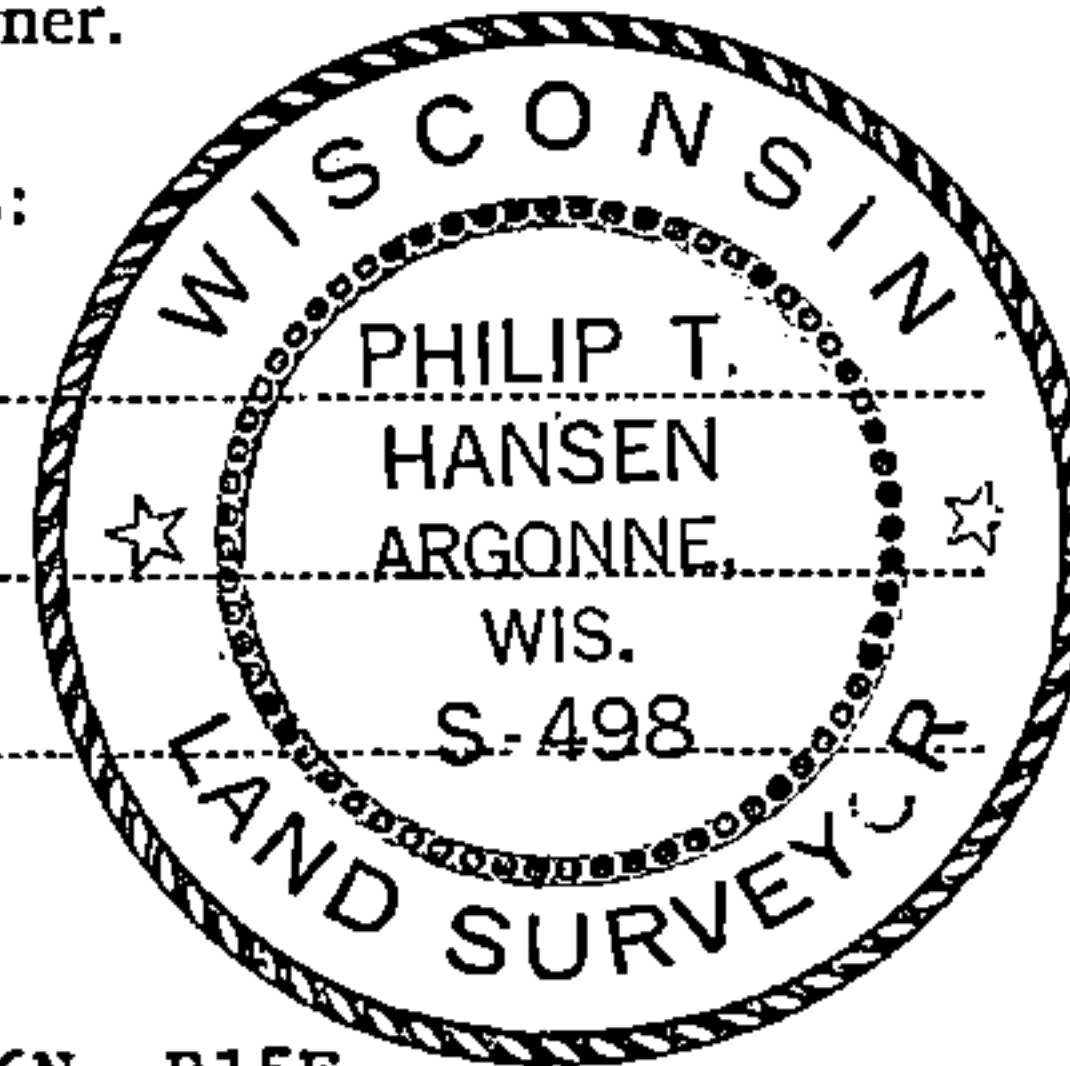

FORM 985 M. C. MILLER CO., MILWAUKEE

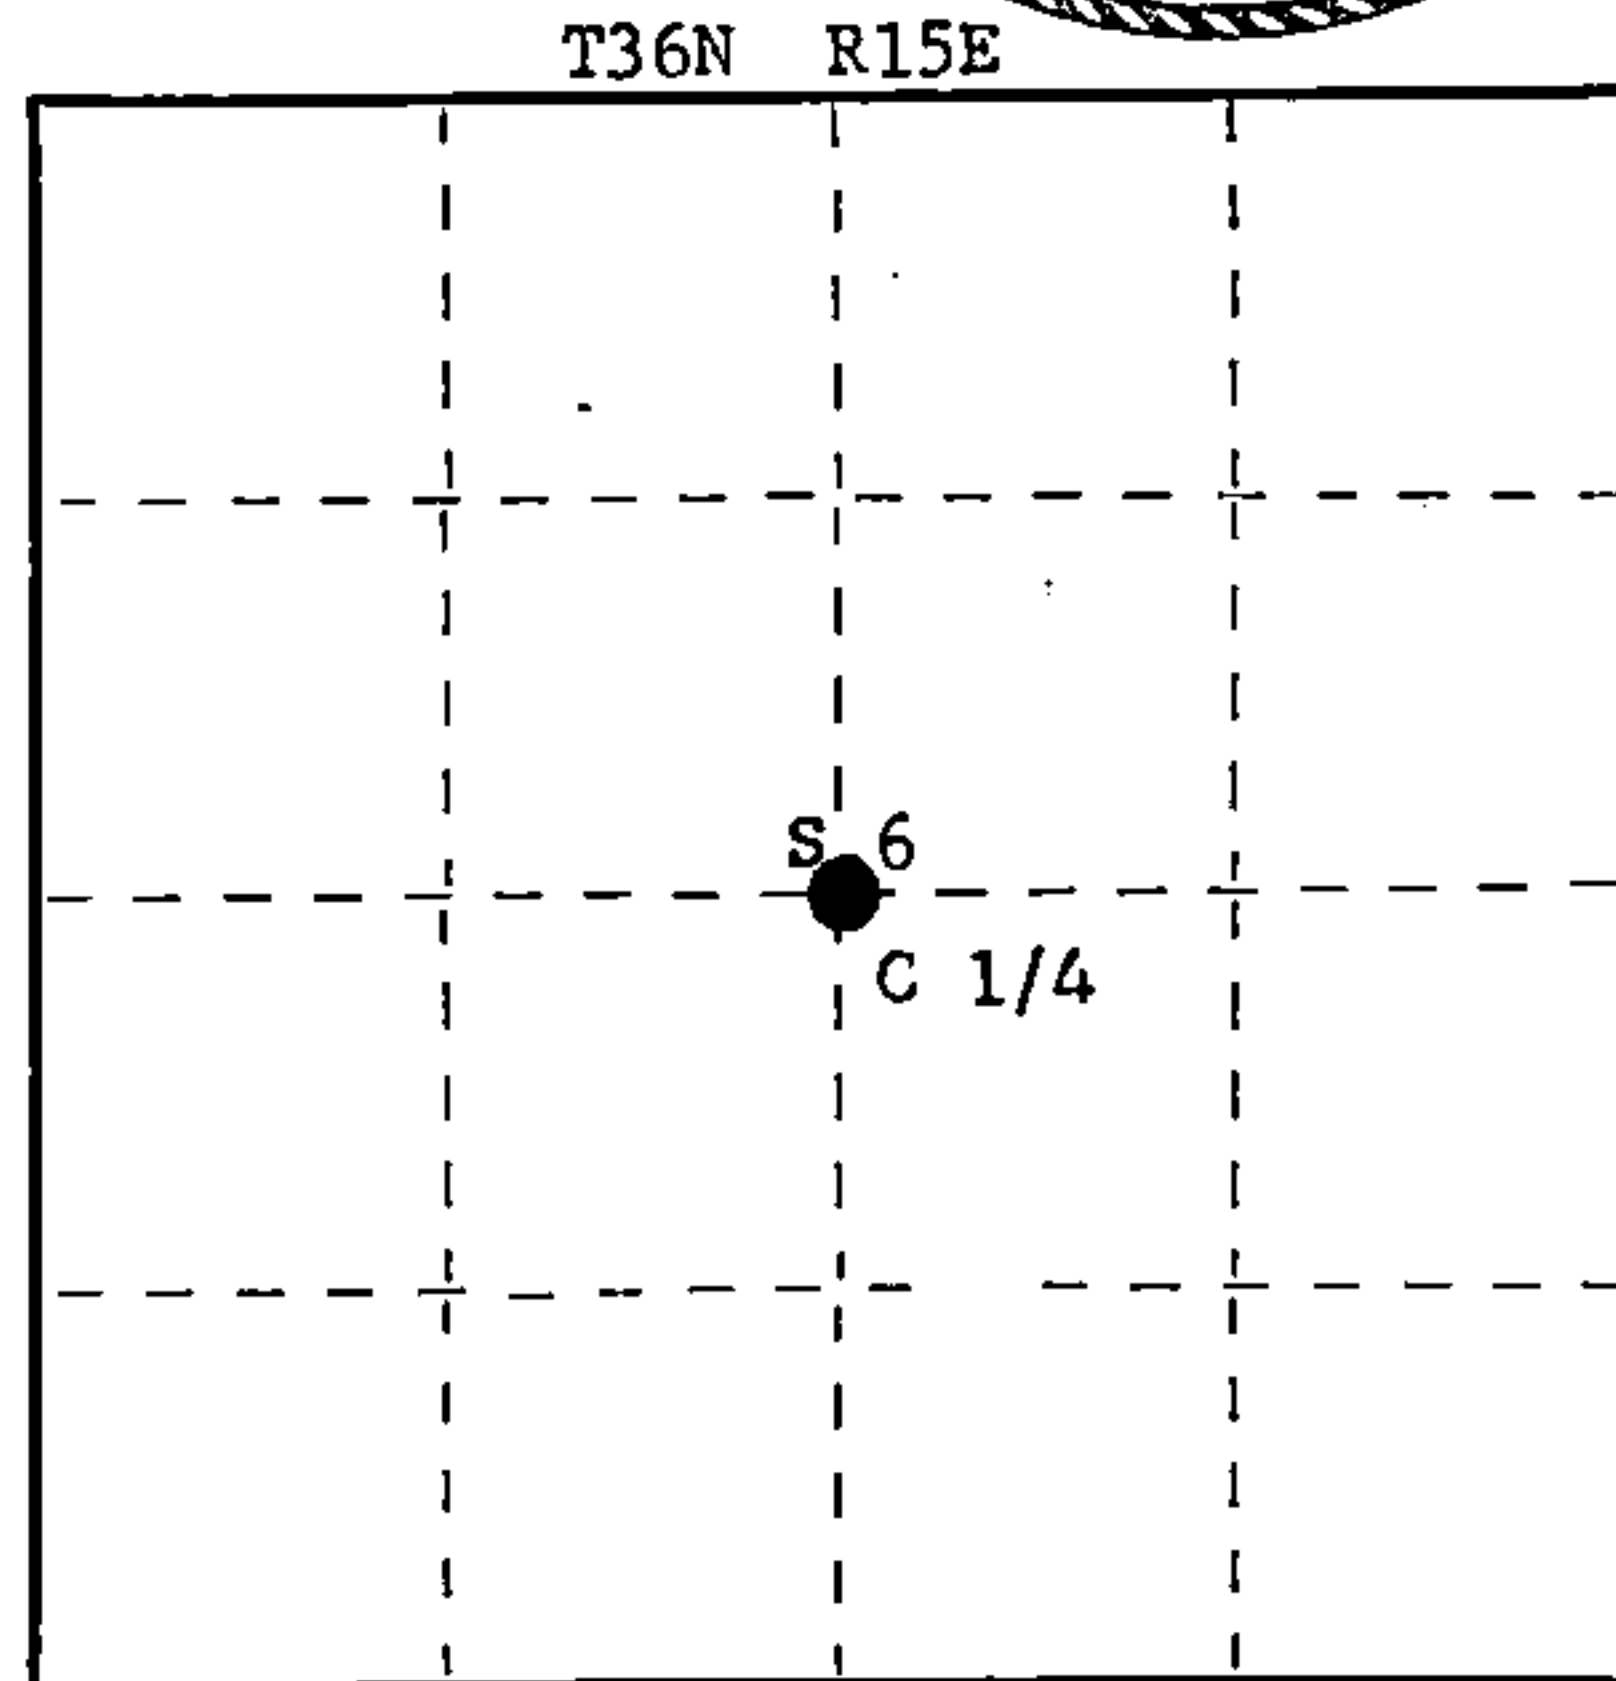

○ = Corner monument restored.

History of original corner establishment:

No records of any previous survey available. No evidence of any corner recovered.

Description of corner evidence found:

Corner established by traverse and computation. Ran traverse from N 1/4 to S 1/4 and E 1/4 to W 1/4 to establish the C 1/4 corner. Computed distance from N 1/4 is 2500.682 ft. at bearing S 2° 04' 20" W, N 88° 47' 38" W 2630.73' from E 1/4; North 2° 04' 20" E of S 1/4 and S 88° 47' 38" E 2604.95' from W 1/4.

Description of monument and accessories I established to perpetuate the original location of this corner.

Set a 2-1/2" Berntsen A-1 Federal Monument with 2" brass cap - stamped:

Monument projects 18" above ground.

Marked NBT's - Maple 8" N53° W 26.30 feet
Cedar 9" N18° E 23.28 feet
Cedar 9" N50° E 21.75 feet
all scribed C 1/4 BT

T36N R15E
C 1/4 S⁶
S498 - 1979

Dated at Rhineland, Wis., this 9th day of October, 1979

Signature Philip T. Hansen Title Registered Land Surveyor Registration No. S-498
(County Surveyor, Registered Land Surveyor, or other duly authorized official)

Office of Register of Deeds, County of Forest, I hereby certify that the within
instrument was filed in this office for record on the 13th day of November, 1979
at 8:30 o'clock A. M.

Eugene Staszny
(Register of Deeds)
By _____ Deputy

DOCUMENT NO. **117087**

43615062020