

CERTIFIED LAND CORNER RESTORATION

Index No. C-2

State of Wisconsin }
County of Forest } ss.


I Philip T. Hansen, do hereby
certify that on the 22nd day
of September, 1979, I found
evidence of the WC 1/16
corner of Section 6
Township 36, North, Range
15 East, Fourth Principal Meridian,
as described hereon; and that from this evidence
I established a new monument and accessories
as described hereon to perpetuate the original
location of this corner.

Resident witnesses:


Glen Barker

Jim Claflin

Herb Wagoner

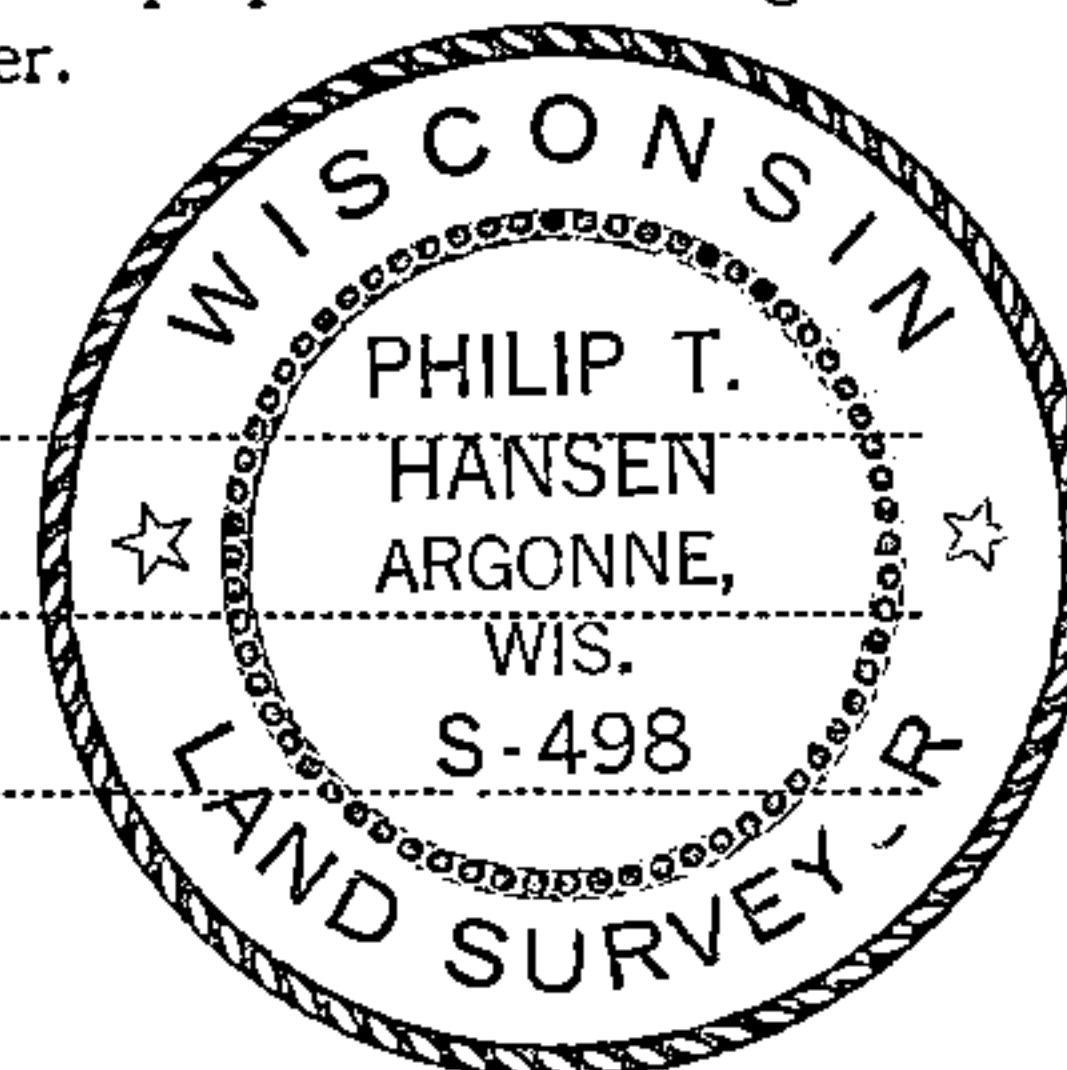

T36N R15E

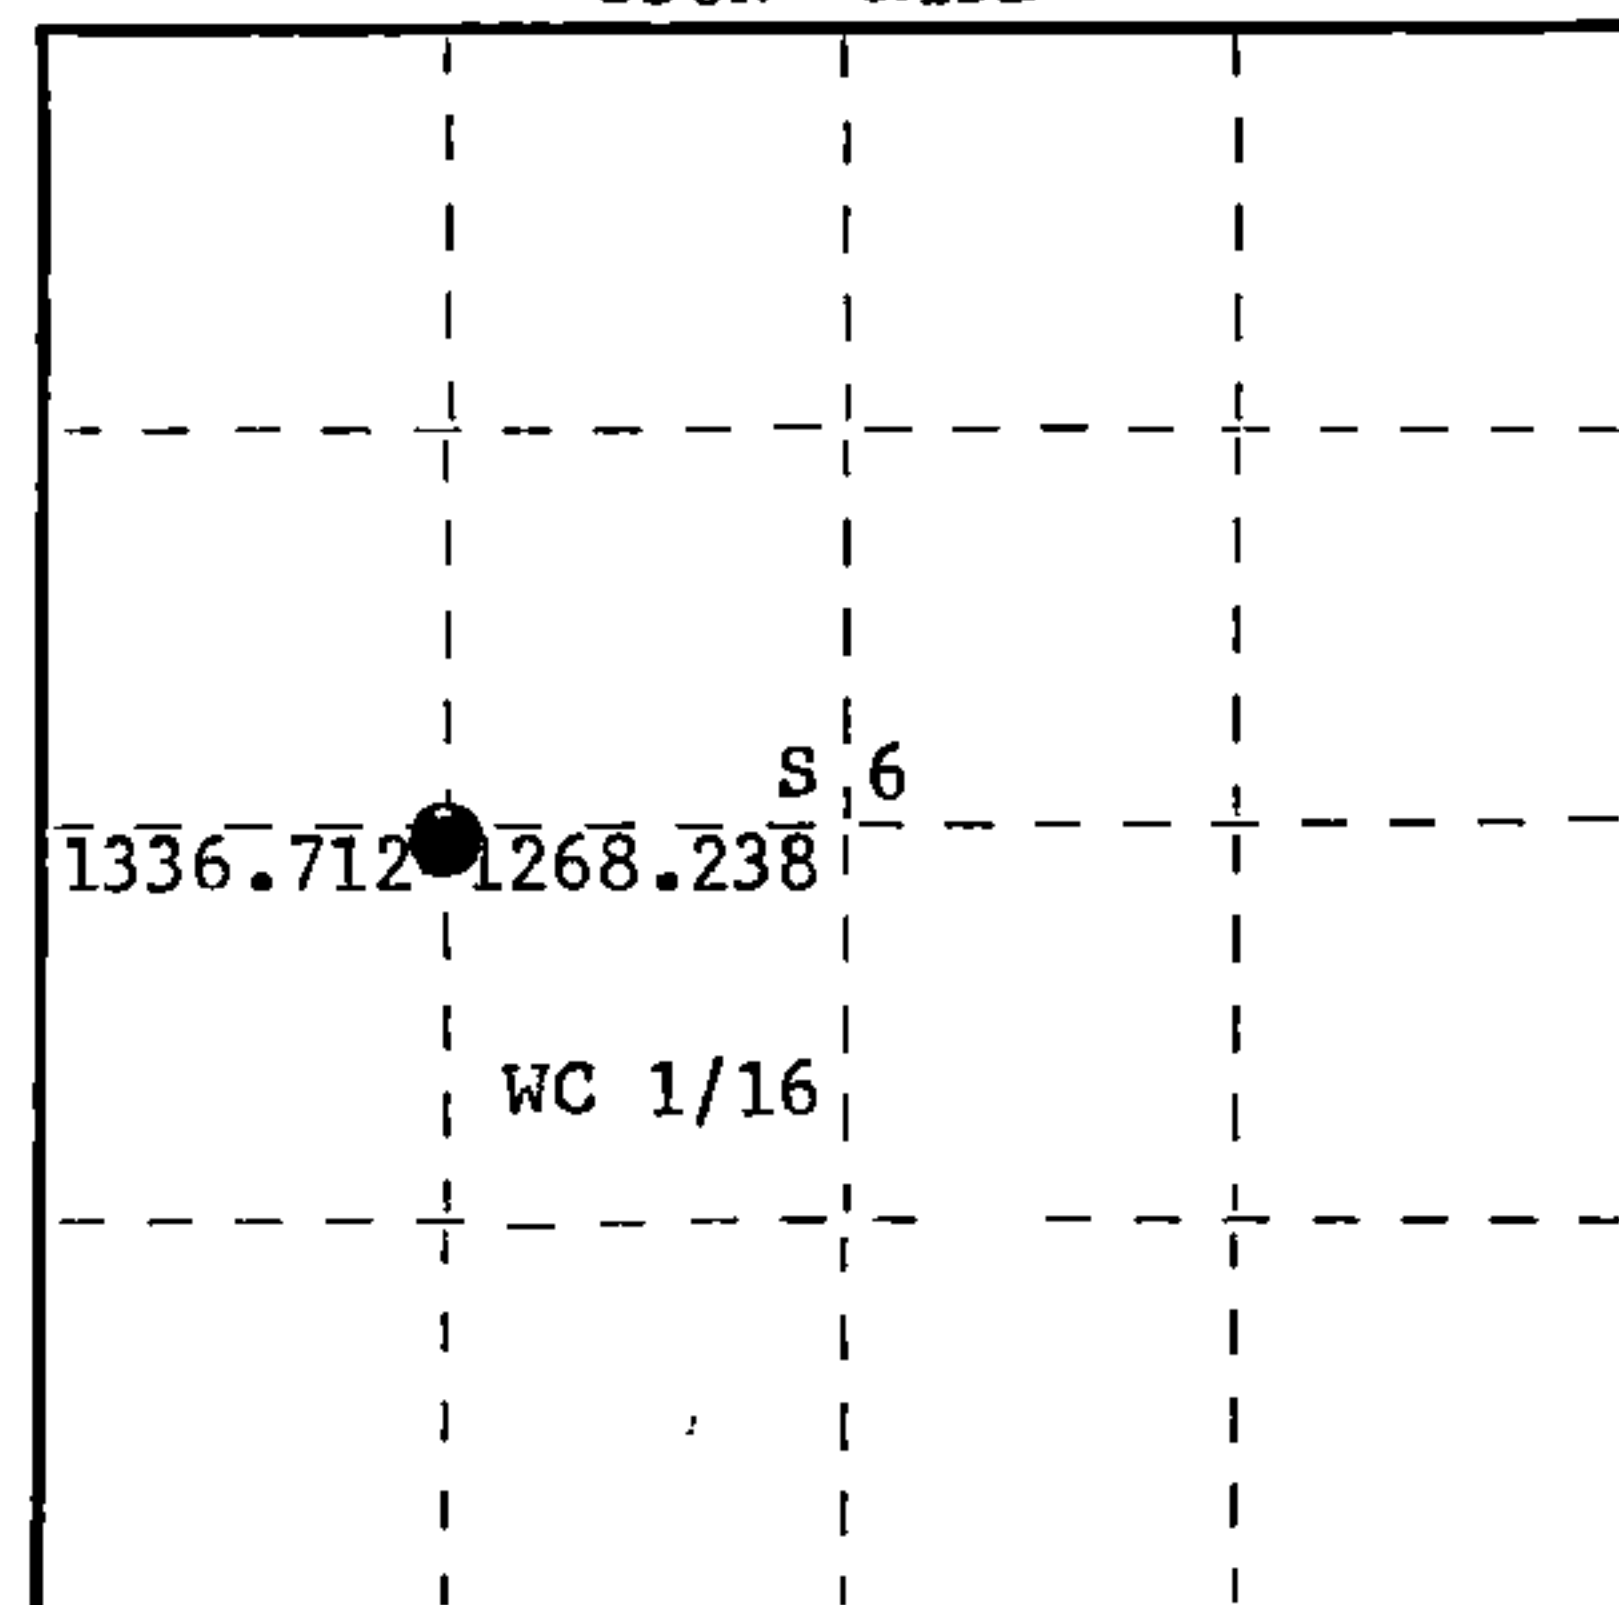

○ = Corner monument restored.

History of original corner establishment:

No records of any corner available.
No evidence of any corner recovered.

Description of corner evidence found:

Corner established by traverse and computation. Ran traverse from N 1/4 to S 1/4 and E 1/4 to W 1/4 to establish the C 1/4. Computed distance from W 1/4 to C 1/4 corner is 2604.95 ft. at bearing S 88° 47' 38" E.

Corner set by proportionate measurement 1268.238 feet N 88° 47' 38" W of C 1/4 and 1336.712' S 88° 47' 38" E of W 1/4.

Description of monument and accessories I established to perpetuate the original location of this corner.

Set a 1-1/2" iron pipe with 2" brass cap, stamped:
Monument projects 24" above ground.

Marked NBT's -

Cedar 10" N88°W 14.22 feet

Cedar 8" S43°W 23.18 feet

S498
T36N R15E
WC 1/16 S+6
CPI-1979

Dated at Rhineland, Wis., this 9th day of October, 1979

Signature Philip T. Hansen Title Registered Land Surveyor Registration No. S-498
(County Surveyor, Registered Land Surveyor, or other duly authorized official)

Office of Register of Deeds, County of Forest, I hereby certify that the within
instrument was filed in this office for record on the 13th day of November, 1979
at 8:30 o'clock A. M.

Eugene Staszny
(Register of Deeds)
By _____ Deputy

DOCUMENT NO. **117086**