

# CERTIFIED LAND CORNER RESTORATION

Index No. **E 15**


State of Wisconsin }  
County of Forest } ss.

I William B. Cochrane, do hereby  
certify that on the 17 th day  
of September, 19 77, I found  
evidence of the North Quarter  
corner of Section 10  
Township 37, North, Range  
12 East, Fourth Principal Meridian,  
as described hereon; and that from this evidence  
I established a new monument and accessories  
as described hereon to perpetuate the original  
location of this corner.

Resident witnesses:

Miles H. Cochrane

FORM 985 H. C. MILLER CO., MILWAUKEE

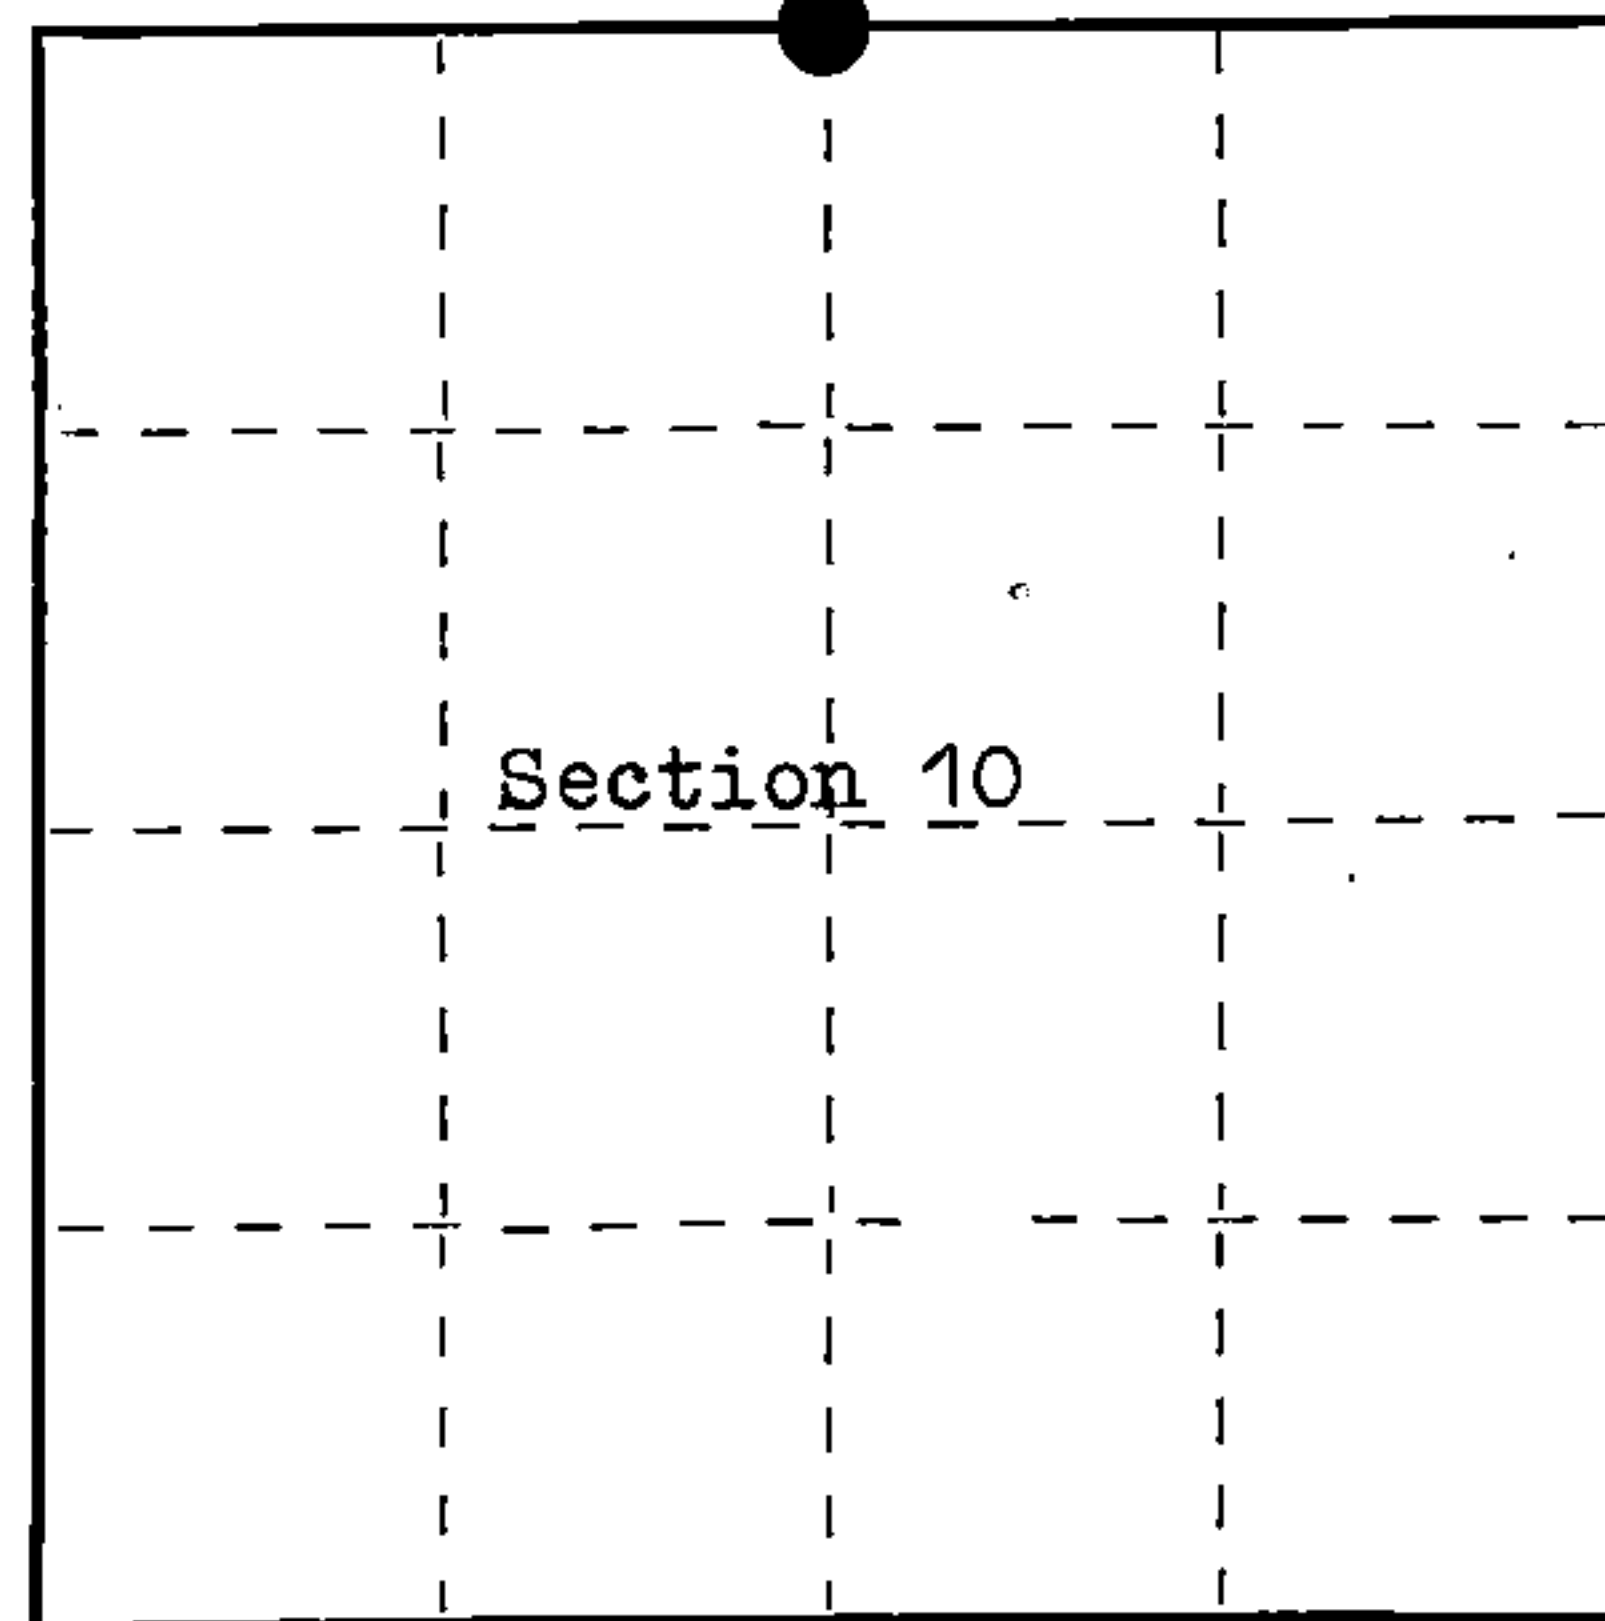

○ = Corner monument restored.

History of original corner establishment:

Surveyed in 1859 by Wm. E. Daugherty  
West corrected between Sections 3 and 10  
40.10 chs. Set Quarter Section post  
Hemlock, 17", S 9° W, 7 lks.  
Birch, 12", S 23° W, 27 lks.  
2.17 chs. West, Creek 15 lks wide, runs South

Description of corner evidence found:


1½" iron pipe with a brass fablet stamped:  
T37N R12E, SEC 3, 1/4, SEC 10, R.E.C.

This corner was set by the Rowinski Engineering Co. in 1948  
An old scribed post was lying by the pipe.  
I accept this as being the best available evidence of the corner.

Description of monument and accessories I established to perpetuate the original location of this corner.

Being that the monument is in good shape, I left it in place  
and set the following references:

Northwest Corner of shed, bears S 23° E, 98.45 FT  
Power Pole #3712-10E27, Bears S 27° W, 87.85 FT  
Northeast corner of dam gate, bears S 84° W, 141.30 FT  
Center-line of town road, South, 25 FT

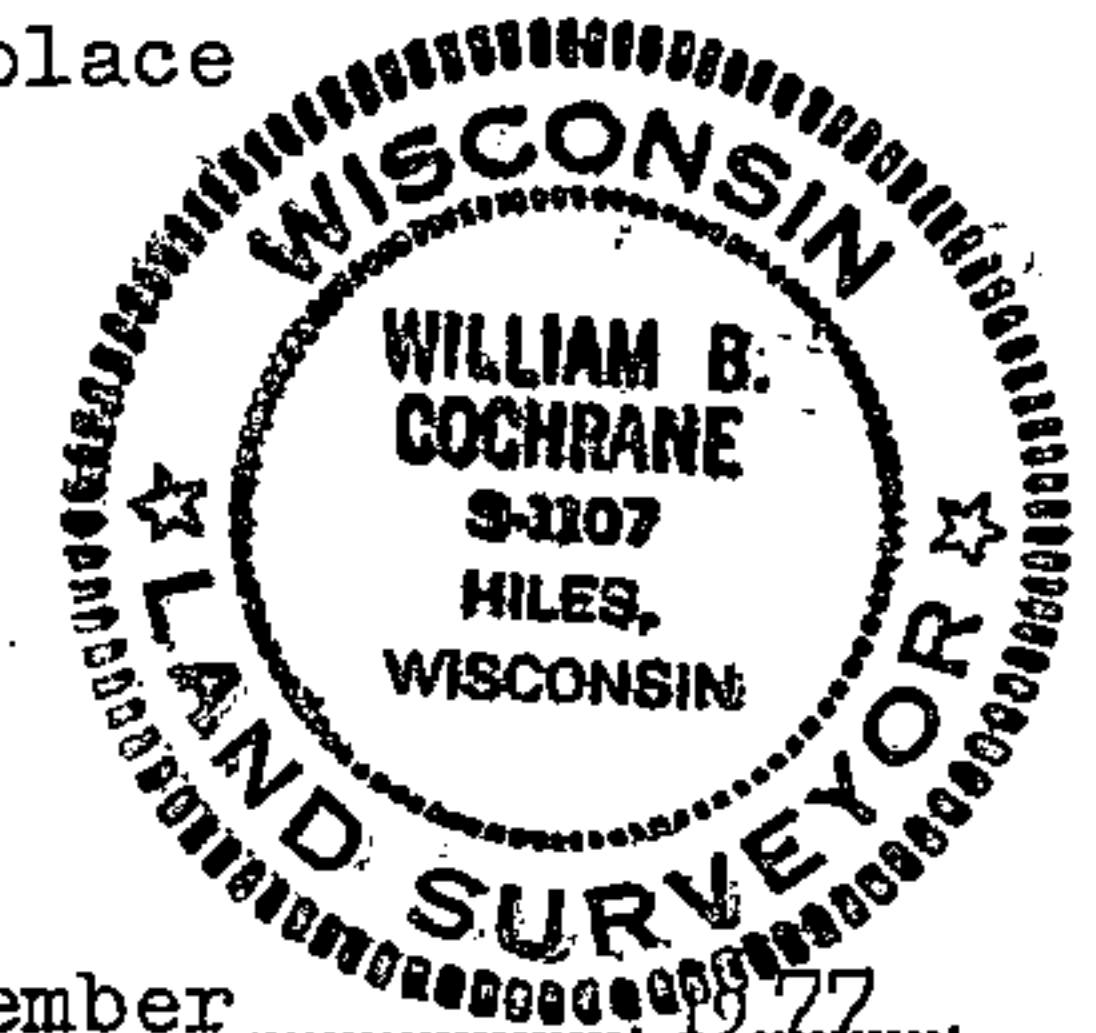

Dated at Hiles, Wis., this 19 th day of September, 19 77

Signature William B. Cochrane Title Land Surveyor Registration No. S-1107  
(County Surveyor, Registered Land Surveyor, or other duly authorized official)

Office of Register of Deeds, County of Forest, I hereby certify that the within  
instrument was filed in this office for record on the 20 th day of September, 19 77  
at 9:00 o'clock A. M.

Eugene J. Staszny  
(Register of Deeds)

DOCUMENT NUMBER - **112379**

By \_\_\_\_\_ Deputy

43712030020