


## U.S. PUBLIC LAND SURVEY MONUMENT RECORD

Index No. N-23

State of Wisconsin }  
 County of FOREST } ss.

I, John Schulke, do hereby  
 certify that on the 12th day  
 of October, 1989, I found  
 evidence of the South Quarter  
 corner of Section 13  
 Township 37, North, Range  
 12 East, Fourth Principal Meridian,  
 as described hereon; and that from this evidence  
 I established a new monument and accessories  
 as described hereon to perpetuate the original  
 location of this corner.

Resident witnesses:

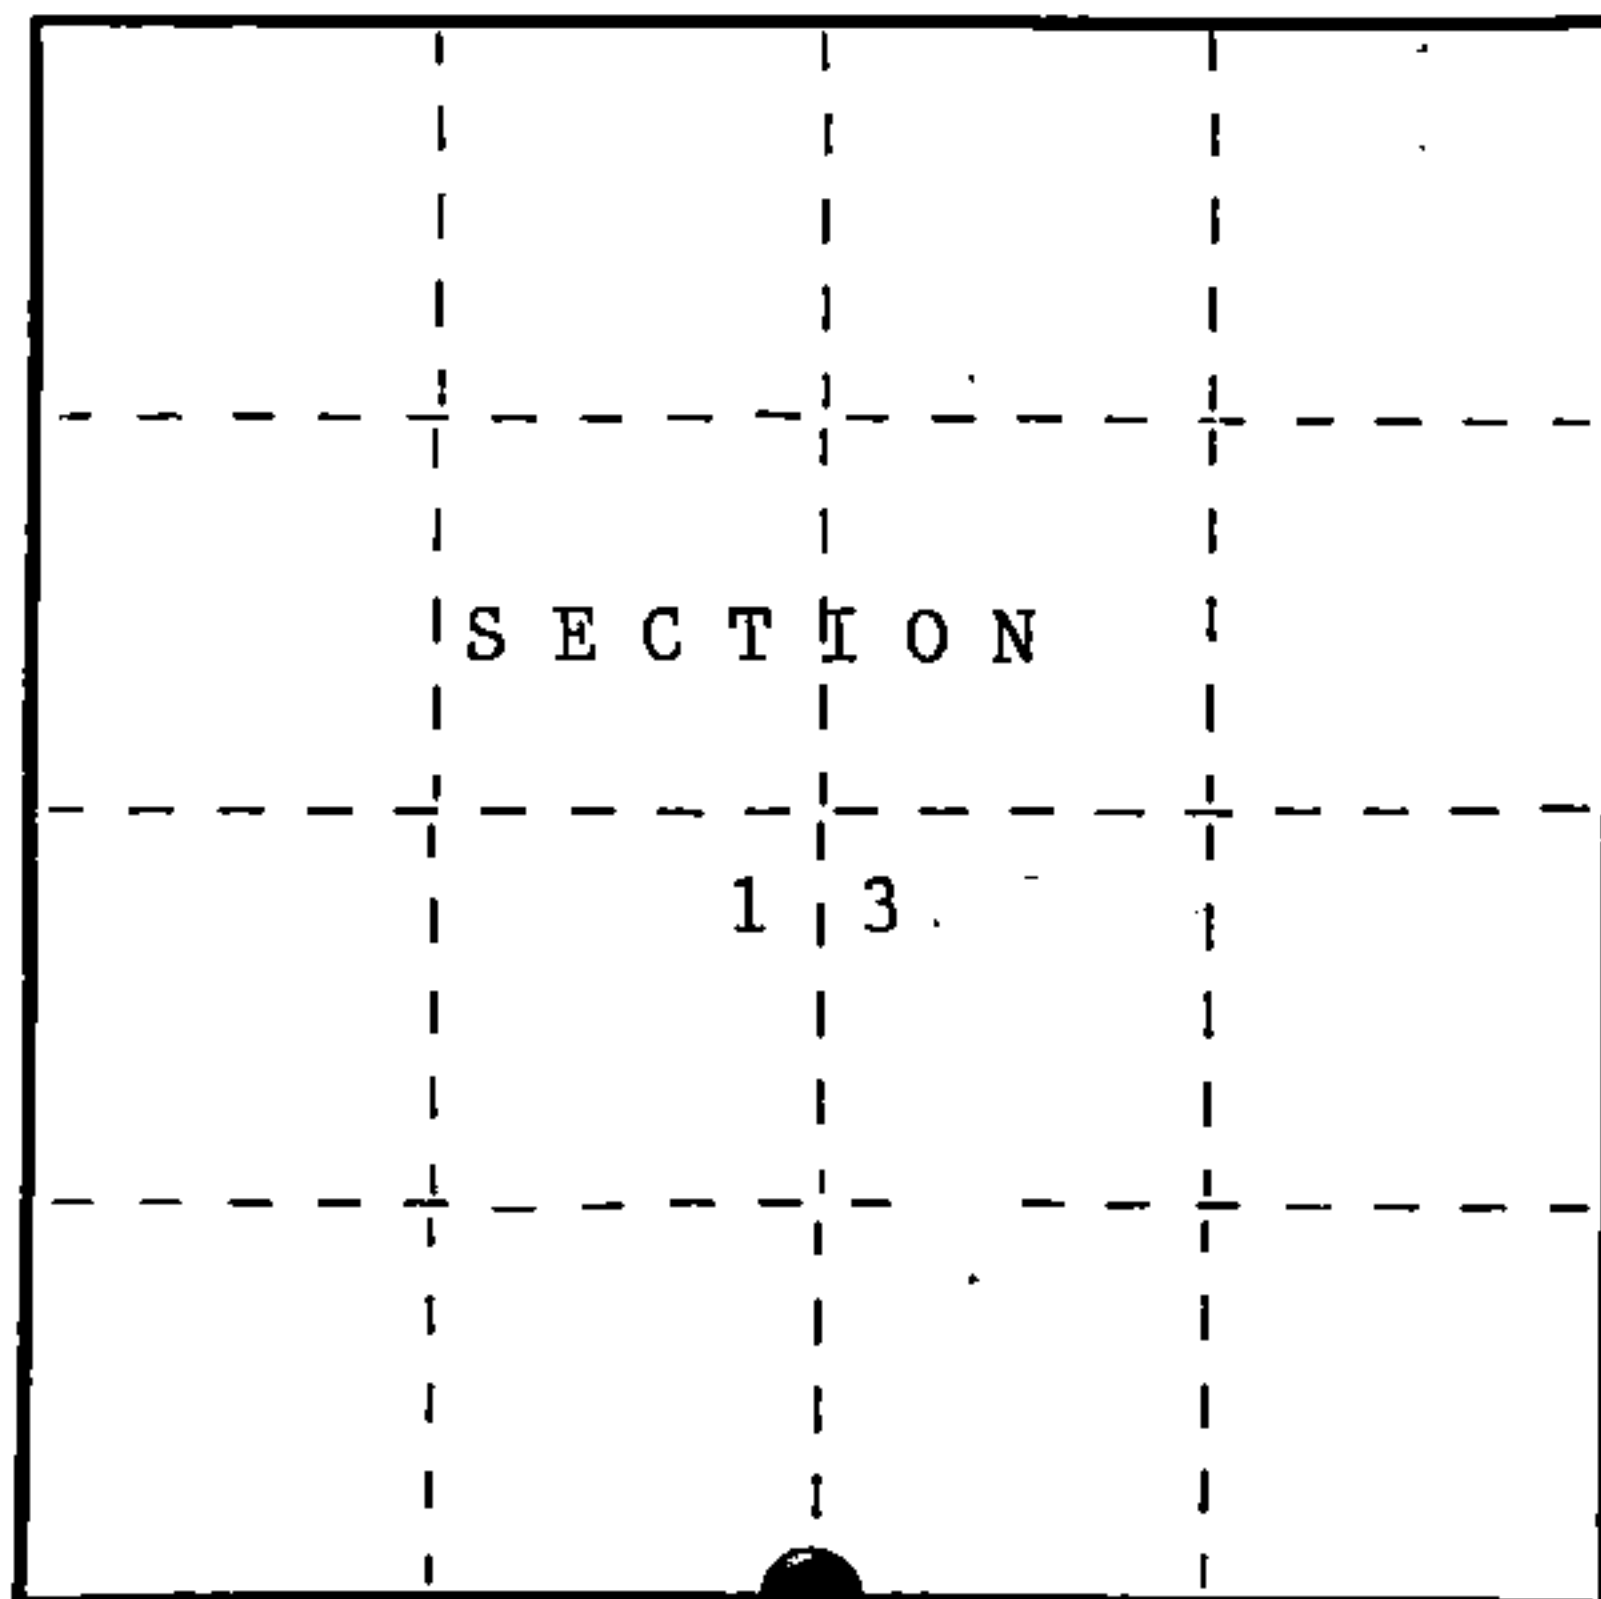

● = Corner monument restored.

## History of original corner establishment:

In 1859, Original Government surveyed by Wm. E. Daugherty. Set a wood post with the  
 following corner references: Cedar 12" S79°W 7 lks.  
 Tamarack 14" N25°E 13 lks.  
 West 1.24 chains, creek 15 lks wide runs South.

## Description of corner evidence found:

In 1989, John Schulke found deflection of State Highway 32 in the general area of the  
 corner. Stream crosses roadway to the West of the deflection. I accepted  
 the alignment of the State Highway 32 and the stream as the best available  
 evidence to position the corner.

## Description of monument and accessories I established to perpetuate the original location of this corner.

Set a 2 1/2" dia. X 60" aluminum magnetic cap witness monument stamped to identify the  
 the location of the corner. Set a railroad spike at the corner. Set a steel sign post  
 0.8 ft. North of the witness monument. The stream bears West a distance of 82 feet  
 from the railroad spike. The following corner references:

Cedar	8"	N09°W	44.20 ft.
Black Ash	7"	N30°E	63.43 ft.
Power Pole	#3712-24W14	S31°W	36.32 ft.
Witness monument	2 1/2"	N0°41'E	33.00 ft.

Dated at Ludington, MI, this 3rd day of November, 1989

Signature: John C. Schulke Title: Register Land Surveyor Registration No. S-1665  
 (County Surveyor, Registered Land Surveyor, or other duly authorized official)

Office of Register of Deeds, County of Forest, I hereby certify that the within  
 instrument was filed in this office for record on the 8th day of March, 1990  
 at 1:00 o'clock P. M.

Paul Achenbrenner  
 (Register of Deeds)

By \_\_\_\_\_ Deputy

FORM NO. 985-A

H.C. Miller Company  
P.O. Box 100  
Ludington, MI 49651

Stock No. 26273

DOCUMENT NUMBER

139260

43712130020

(e) Describe any material discrepancy between the location of the corner as restored or reestablished and the location of that corner as previously restored or reestablished by distance and direction. Show the discrepancy on the plan view drawing under (d), above. Show the distances between the corner as previously restored or reestablished and (1) the corner as restored or reestablished, and (2) to at least 2 of the witness monuments shown on the drawing in (d), above.


No.

(f) Was the corner restored through acceptance of (1) an obliterated evidence location, or, (2) a found perpetuated location?

(1) an obliterated evidence location.


(g&h) Was the corner reestablished through lost corner proportionate methods? If so, show the method, including the directions and distances to other public land survey corners used as evidence or used for proportioning in determining the corner location?

No.

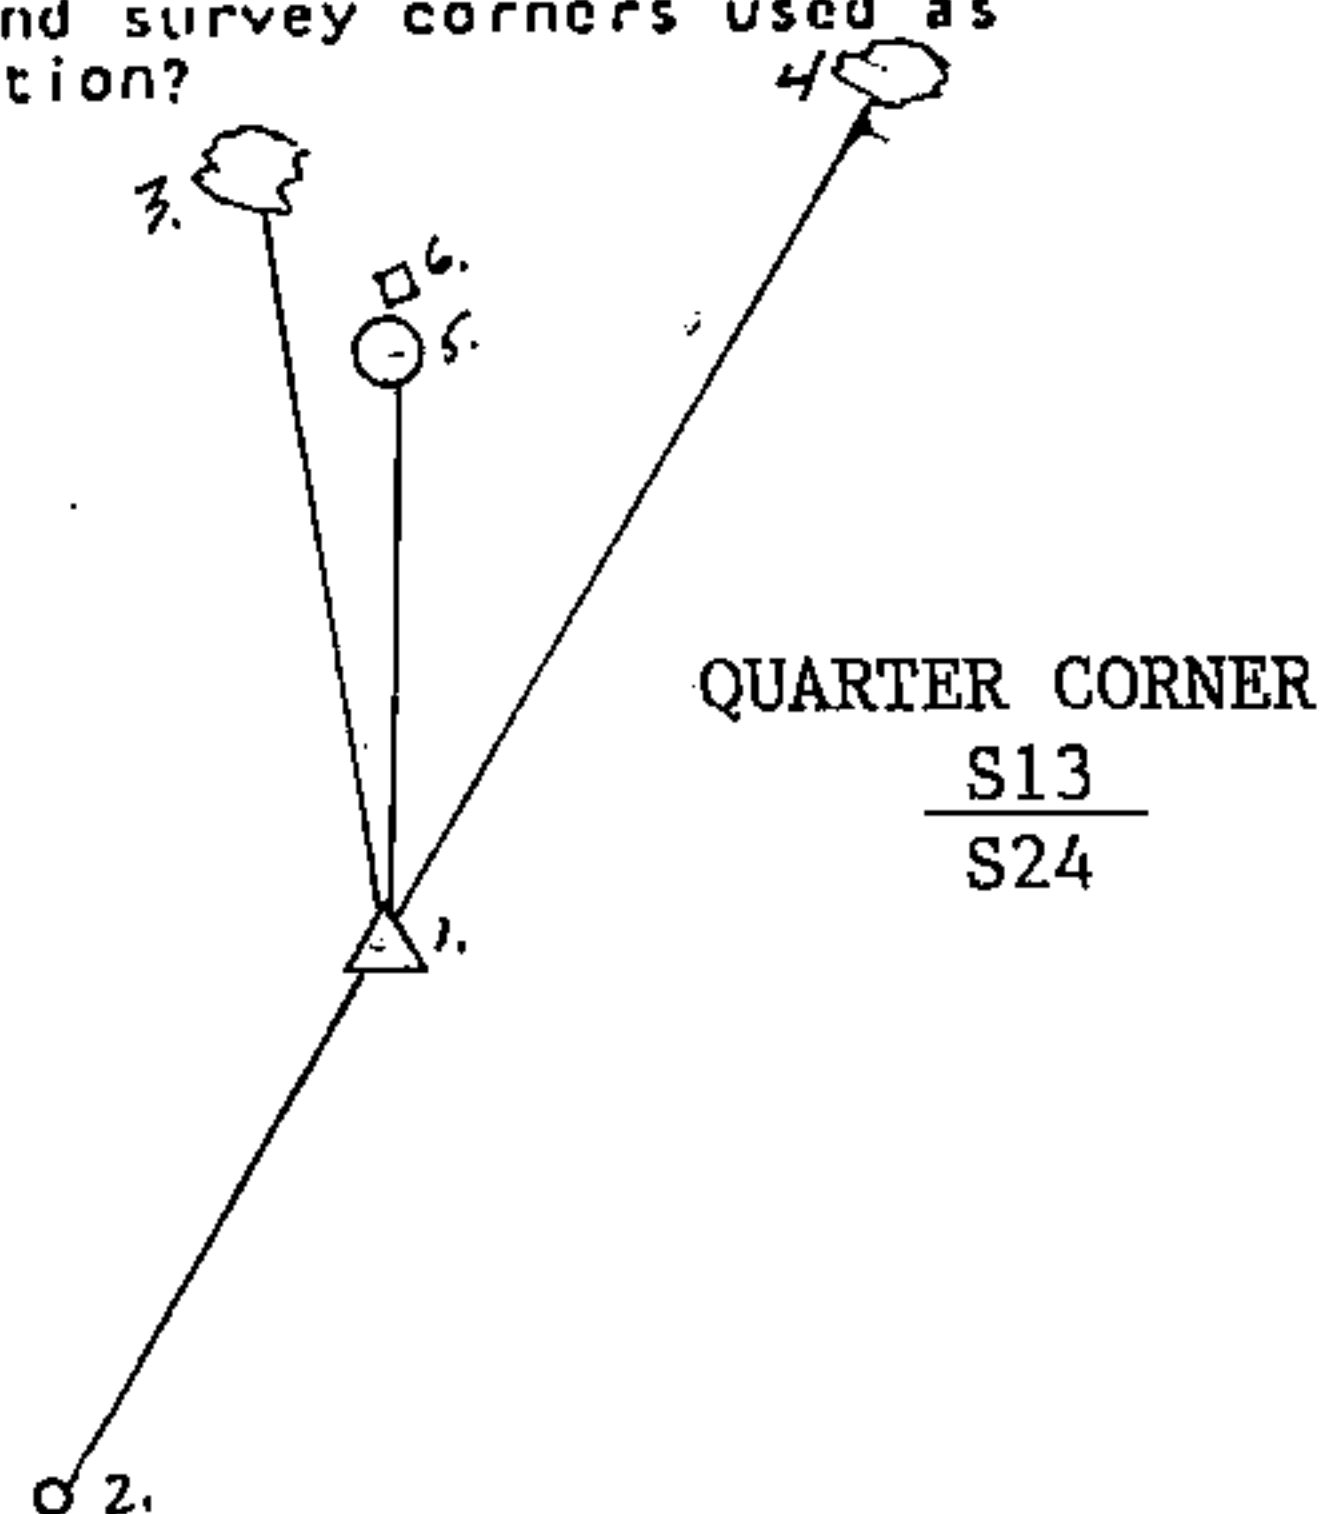

1. Railroad spike
2. Power pole #3712-24W14 S31°W 36.32 ft.
3. Cedar 8" N09°W 44.20 ft.
4. Black Ash 7" N30°E 63.43 ft.
5. Witness monument 2 1/2" N0°41'E 33.00 ft.
6. Steel sign post 0.8 ft. North of the witness monument.

Affix Land Surveyor Seal

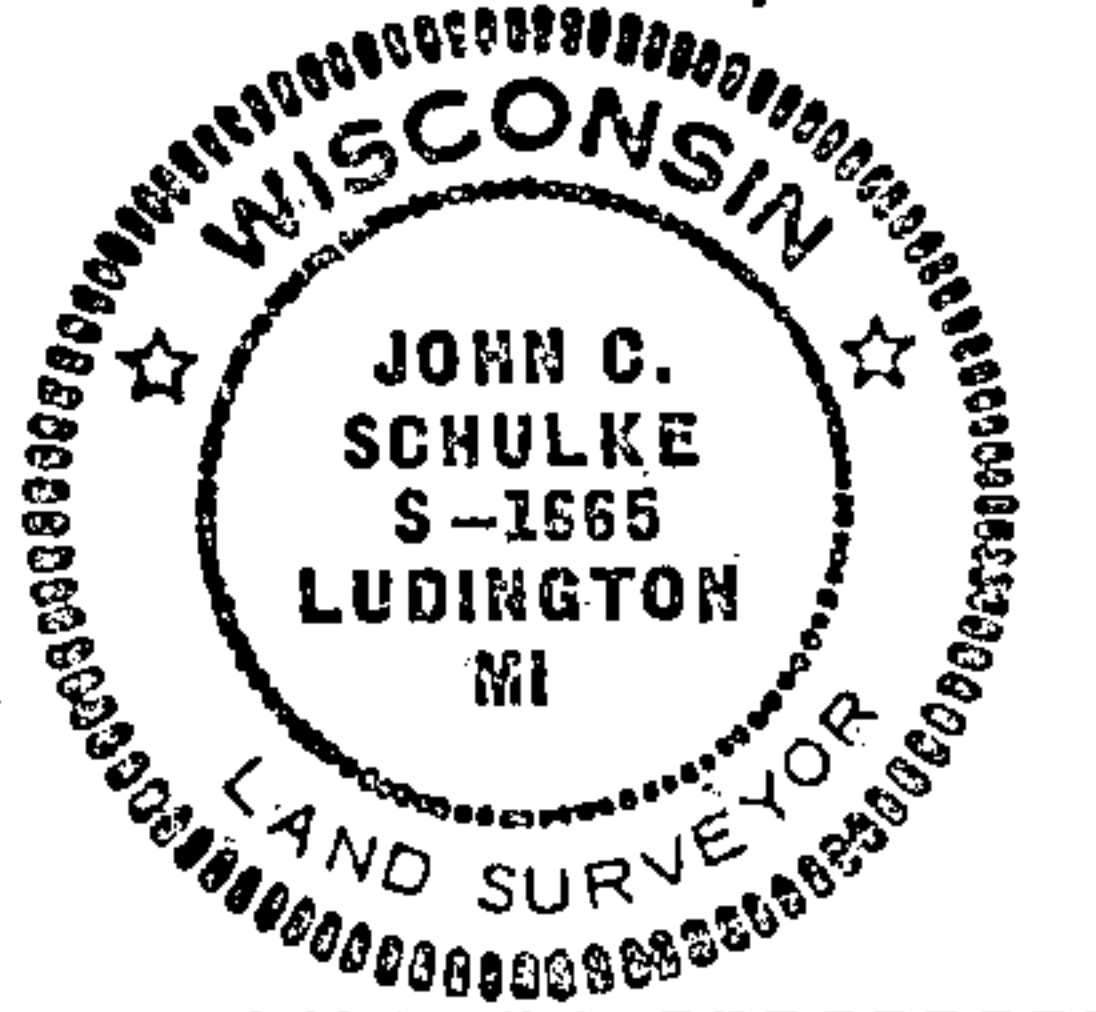

(i) I, John Schulke (RLS-1665)  
(type or print name) certify that the corner location shown on this record was determined by me or under my direction and control and that this U.S. Public Land Survey Monument Record is correct and complete to the best of my knowledge and belief.

John C. Schulke  
Signature

Nov 3rd, 1989  
Date

Survey requested by, Dale B. Staeger

District Ranger

1989  
Date