

Stock No. 26273

DOCUMENT NUMBER


139263

## U.S. PUBLIC LAND SURVEY MONUMENT RECORD

L-21  
Index No. ....State of Wisconsin }  
County of Forest } ss.

I, John Schulke, do hereby  
 certify that on the 22nd day  
 of August, 1989, I found  
 evidence of the East Quarter  
 corner of Section 14  
 Township 37, North, Range  
12 East, Fourth Principal Meridian,  
 as described hereon; and that from this evidence  
 I established a new monument and accessories  
 as described hereon to perpetuate the original  
 location of this corner.

Resident witnesses:

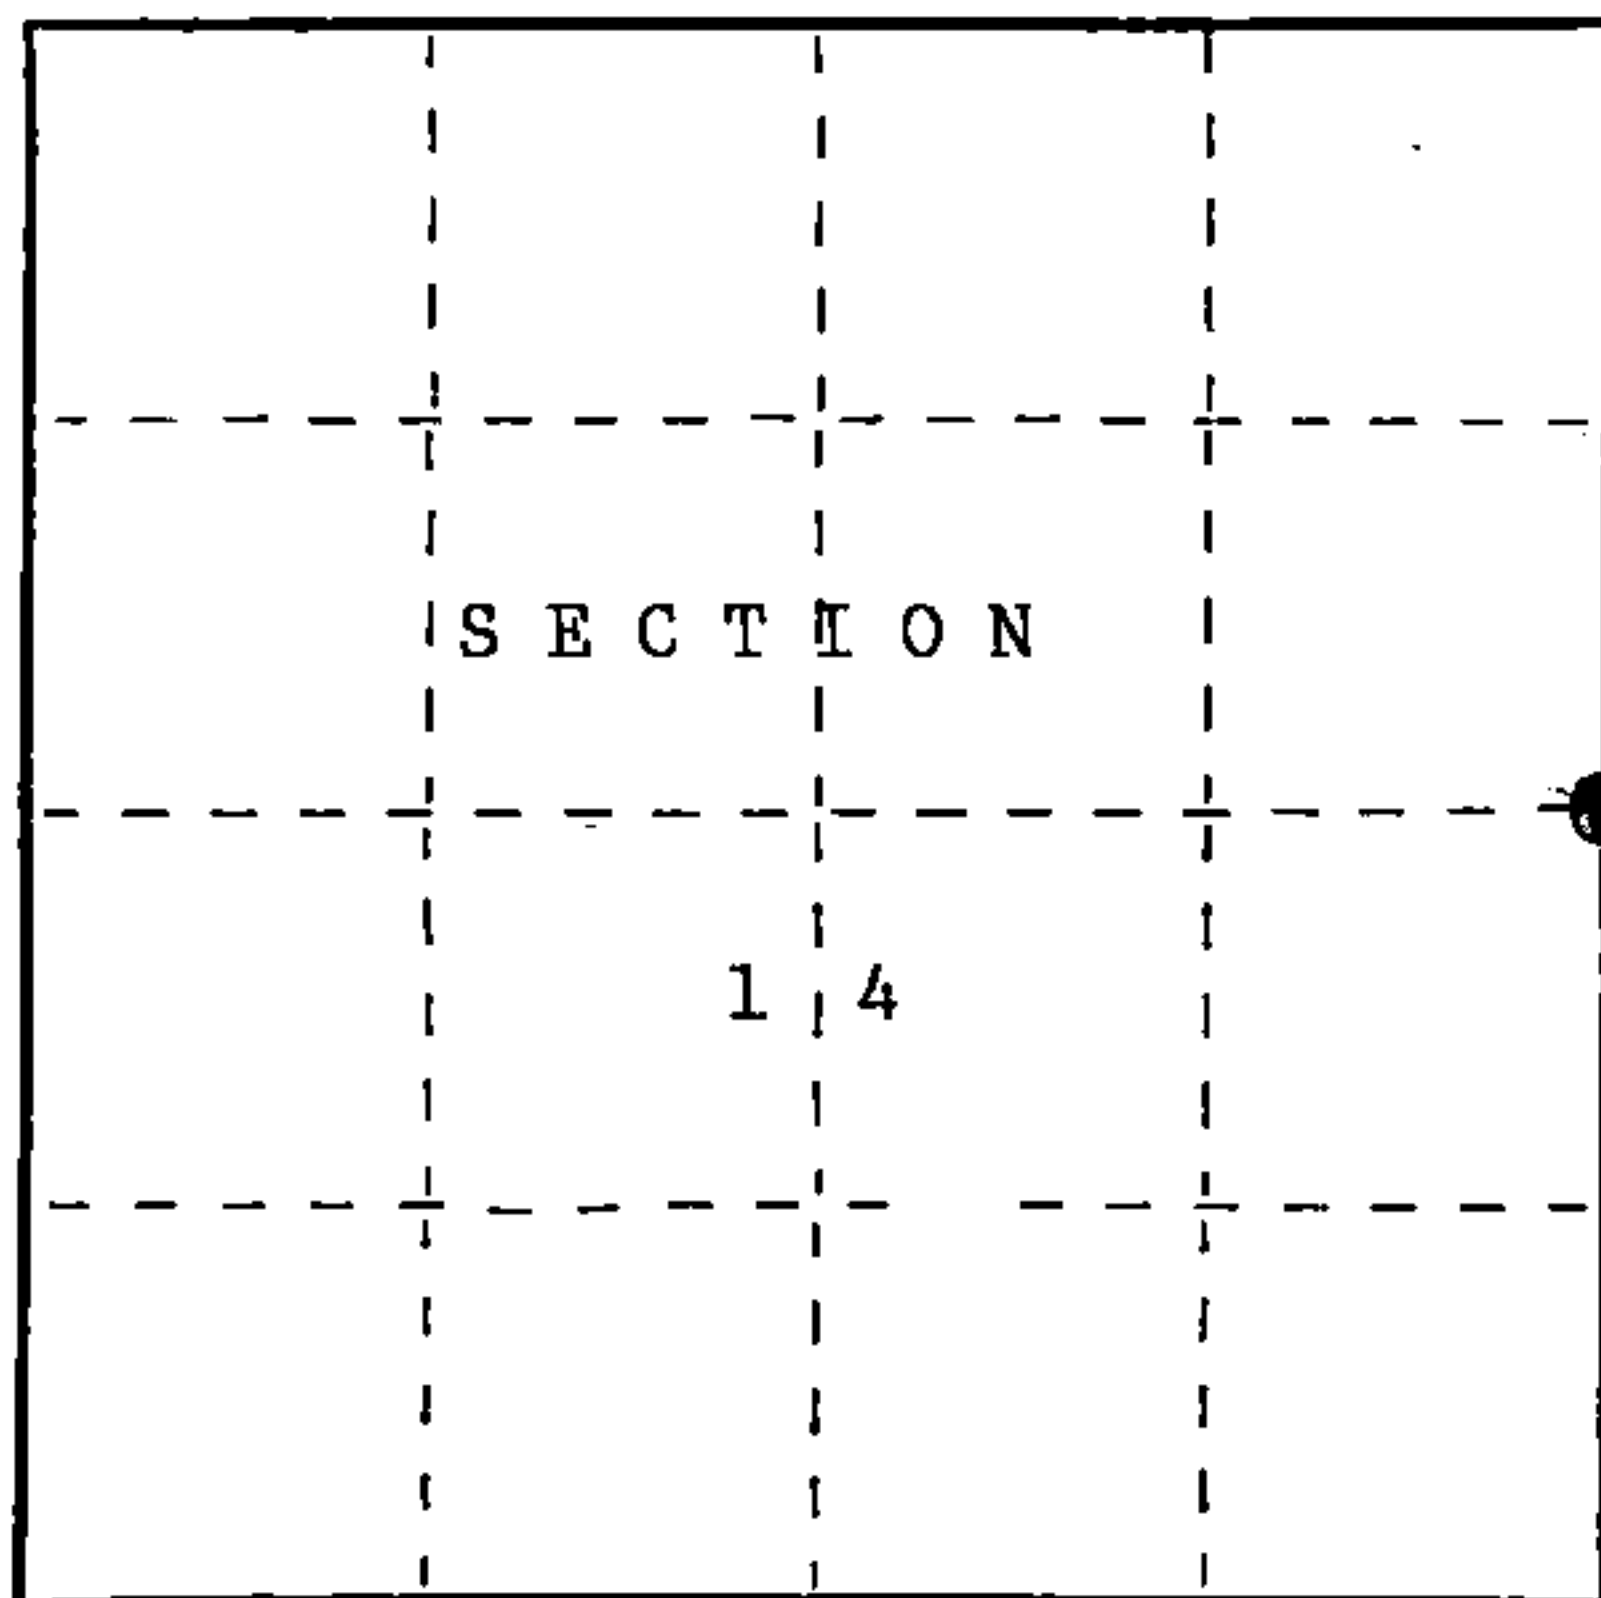

● = Corner monument restored.

## History of original corner establishment:

In 1859, Original Government Surveyed by Wm. E. Daugherty. Set a wood post with the  
 following corner references: Cedar 15" N55°E 24 lks.  
 Cedar 10" S88°W 19 lks.

In 1935, A. R. Baken recovered a post and two bearing trees. Placed a new post at the  
 corner.

## Description of corner evidence found:

In 1989, John Schulke found no evidence at the corner.

## Description of monument and accessories I established to perpetuate the original location of this corner.

Set a 2 1/2" dia. X 60" aluminum magnetic cap monument stamped to identify the corner.  
 Set a steel sign post 1.2 ft. North of the monument. The following corner references:  
 Cedar 10" West 36.71 ft.  
 Black Ash 8" N84°E 13.05 ft.  
 Cedar 12" S03°E 46.17 ft.  
 Black Ash 7" S15°W 19.43 ft.

Dated at Wabeno, Wis., this 25th day of October, 1989.

Signature John C. Schulke Title Register Land Surveyor Registration No. S-1665  
 (County Surveyor, Registered Land Surveyor, or other duly authorized official)

Office of Register of Deeds, County of Forest, I hereby certify that the within  
 instrument was filed in this office for record on the 8th day of March, 1990  
 at 1:00 o'clock P. M.

Paul Aschenbrenner  
 (Register of Deeds)

By \_\_\_\_\_ Deputy

43712142000

e) Describe any material discrepancy between the location of the corner as restored or reestablished and the location of that corner as previously restored or reestablished by distance and direction: Show the discrepancy on the plan view drawing under (d), above. Show the distances between the corner as previously restored or reestablished and (1) the corner as restored or reestablished, and (2) to at least 2 of the witness monuments shown on the drawing in (d), above.


No.

(f) Was the corner restored through acceptance of (1) an obliterated evidence location, or, (2) a found perpetuated location?


Neither

(g&h) Was the corner reestablished through lost corner proportionate methods? If so, show the method, including the directions and distances to other public land survey corners used as evidence or used for proportioning in determining the corner location?


Yes.

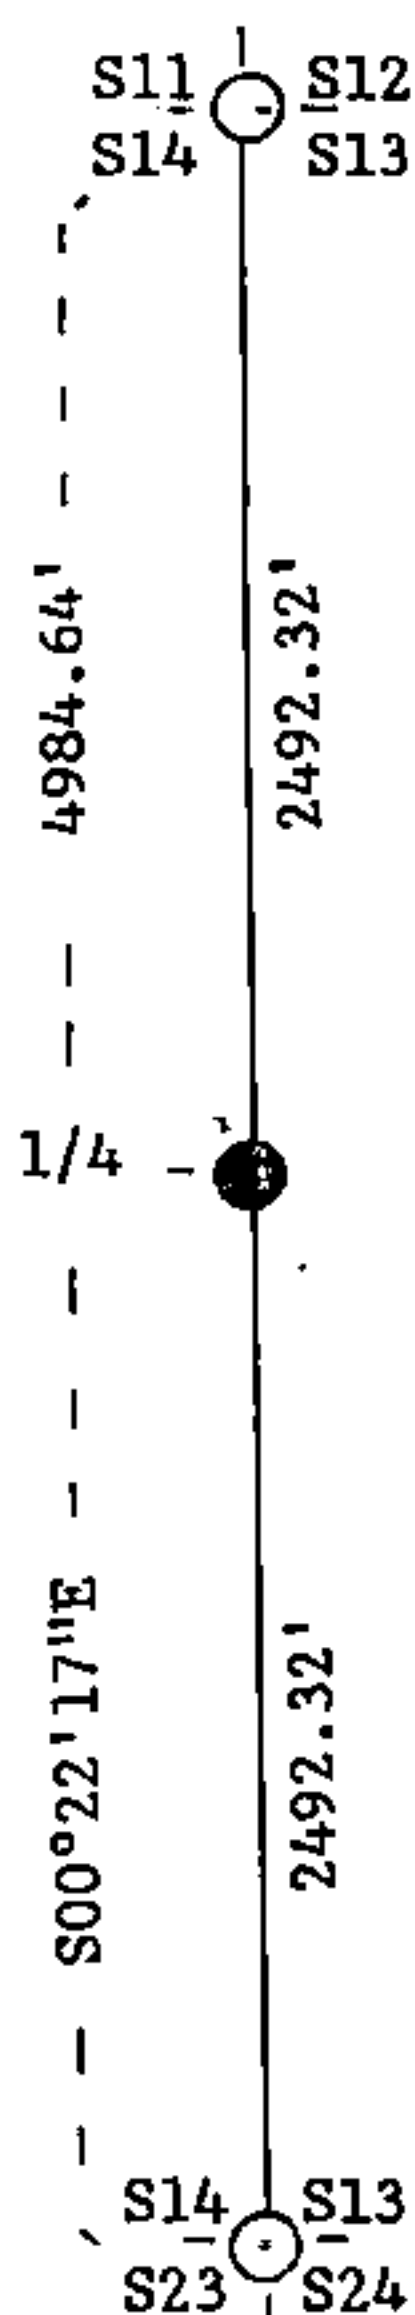

QUARTER CORNER  
S14/S13

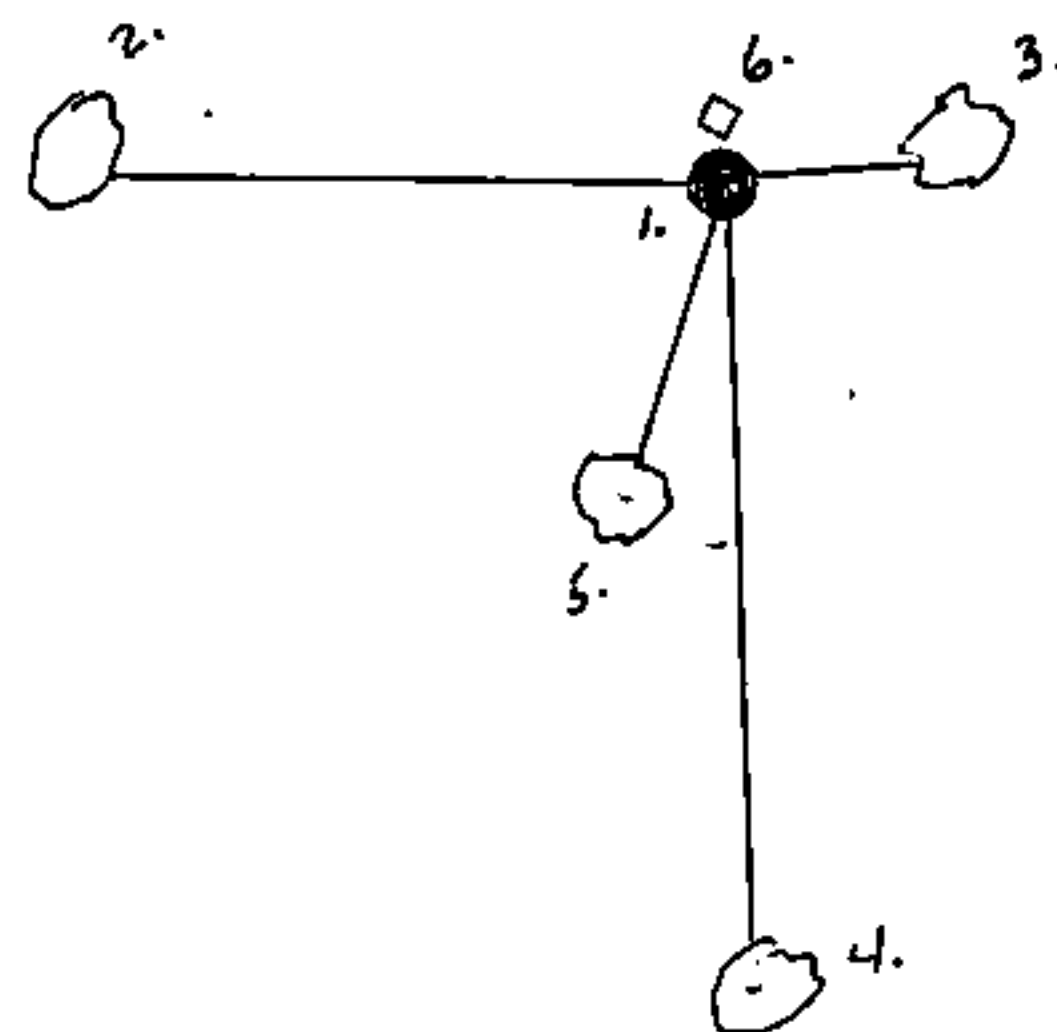

1. 2 1/2" X 60" aluminum monument
2. Cedar 10" West 36.71 ft.
3. Black Ash 8" N84°E 13.05 ft.
4. Cedar 12" S03°E 46.17 ft.
5. Black Ash 7" S15°W 19.43 ft.
6. Steel sign post North 1.2 ft.

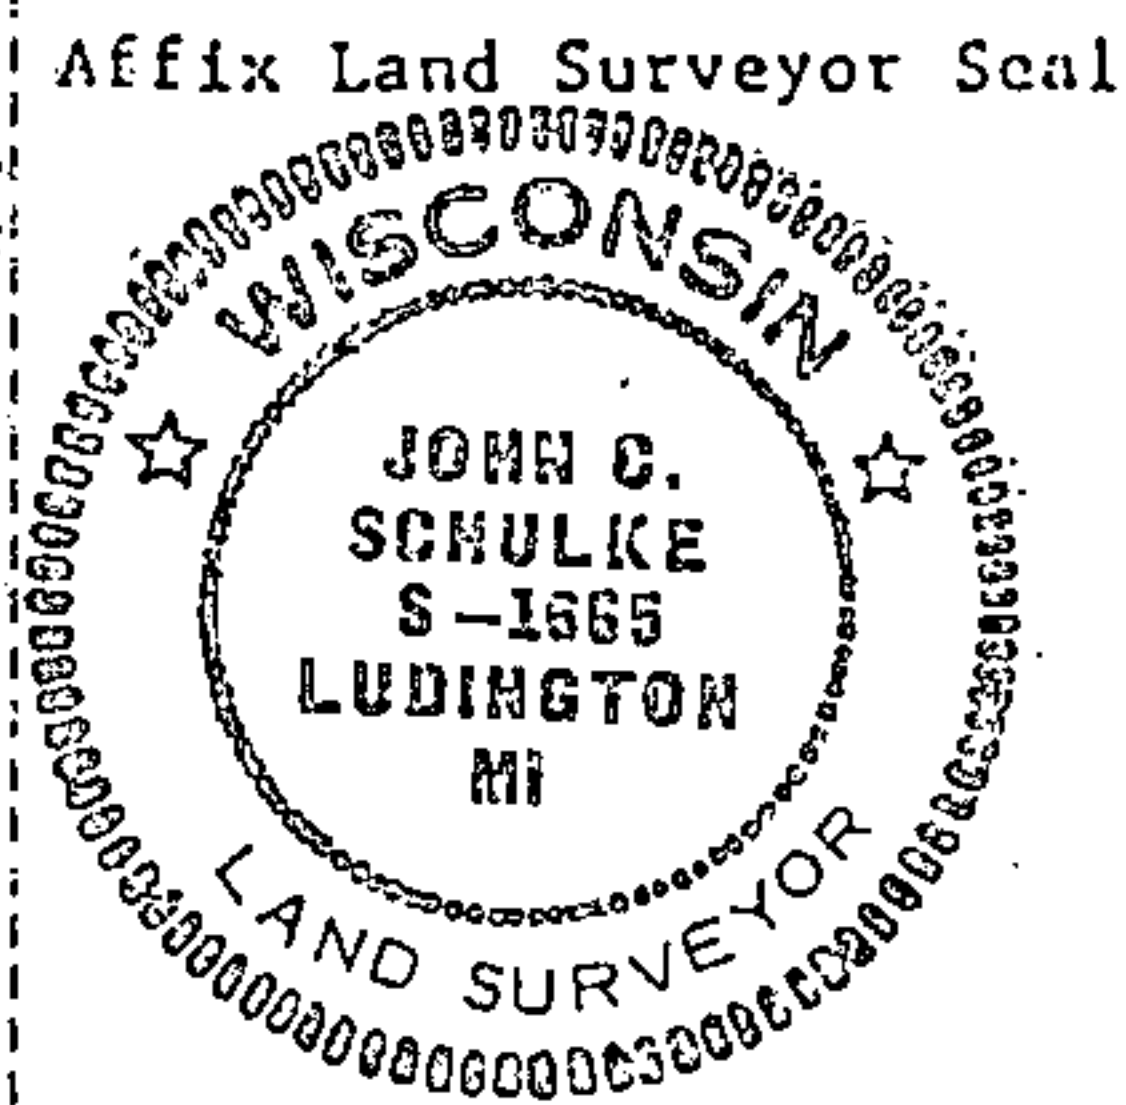

(i) I, John Schulke (RLS-1665)  
(type or print name) certify that the corner location shown on this record was determined by me or under my direction and control and that this U.S. Public Land Survey Monument Record is correct and complete to the best of my knowledge and belief.

John C. Schulke  
Signature

Oct. 25, 1989  
Date

Survey requested by,

Dale B. Staeger  
District Ranger

1989  
Date