

CERTIFIED LAND CORNER RESTORATION


Index No. **V23**

State of Wisconsin }
County of Forest } ss.

I Thomas Arnott, do hereby
certify that on the 29th day
of April, 1976, I found
evidence of the 1/4
corner of sections 25 & 36
Township 37, North, Range
13 E, Fourth Principal Meridian,
as described hereon; and that from this evidence
I established a new monument and accessories
as described hereon to perpetuate the original
location of this corner.

Resident witnesses:

FORM 985 H. C. MILLER CO., MILWAUKEE

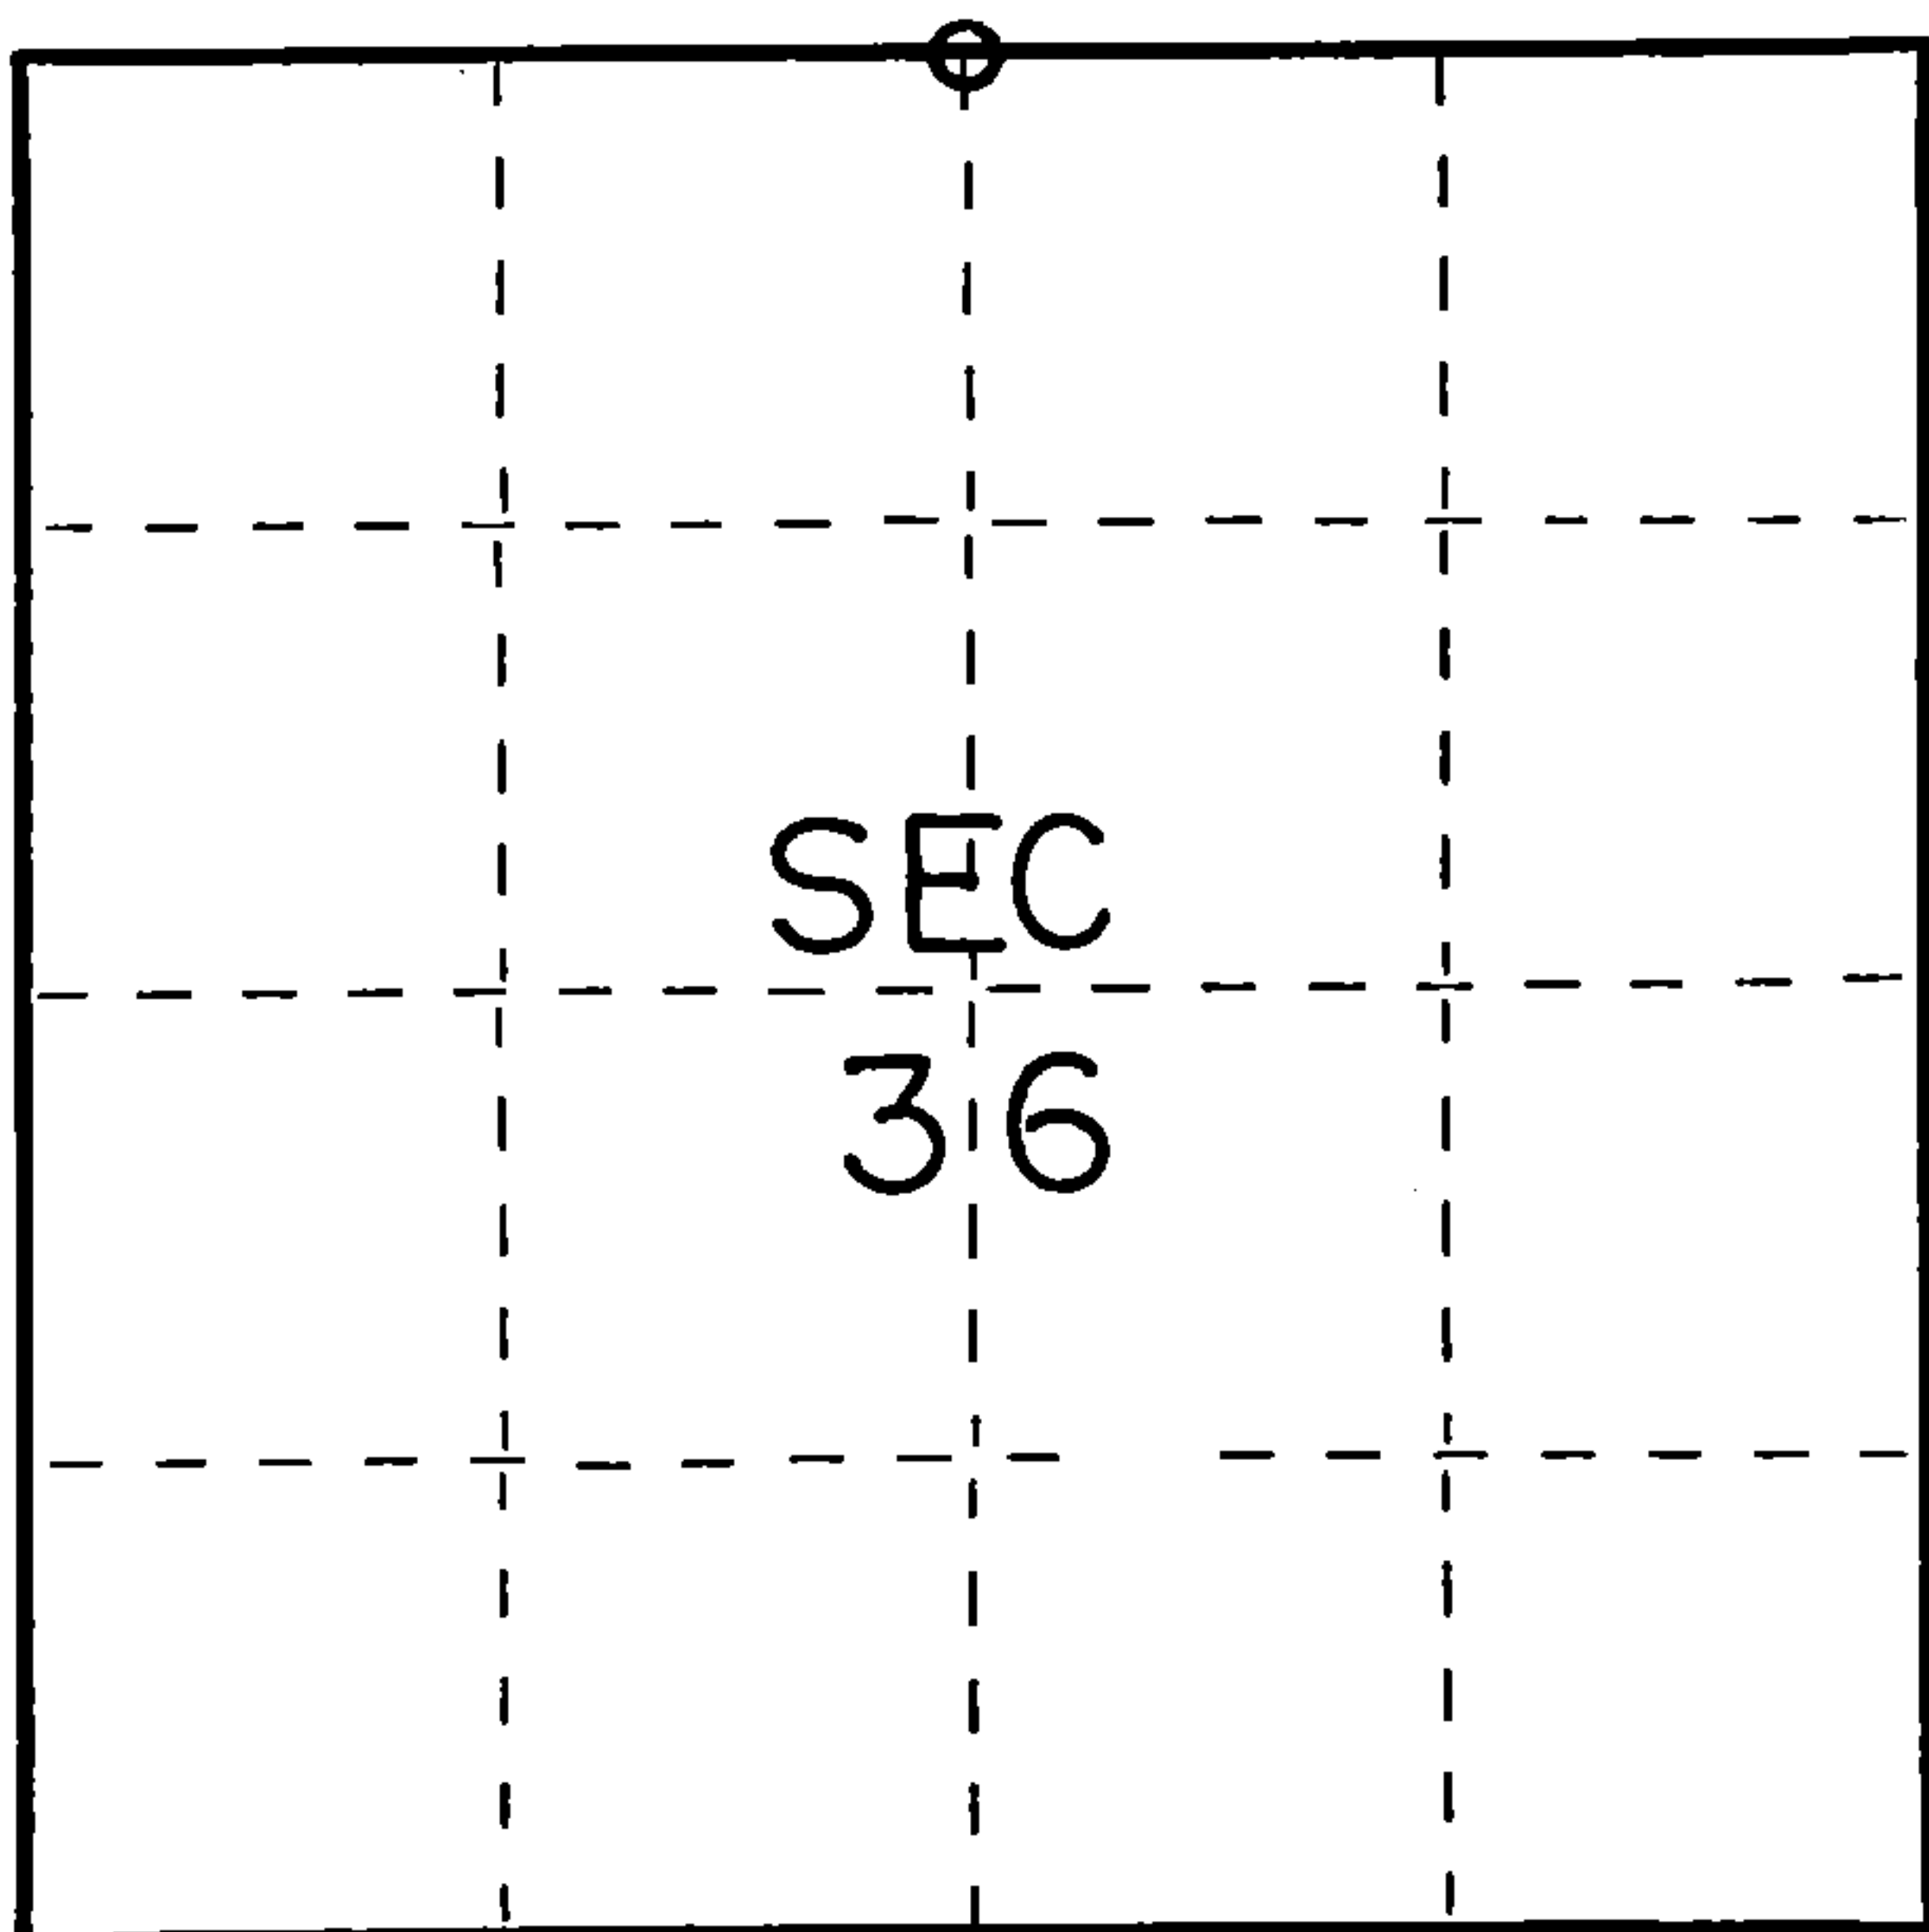

○ = Corner monument restored.

History of original corner establishment:
Original subdivision by James Nowlin 13 June - 24 June, 1865

Birch 20 N6W 50 Lks.
Fir 8 S30E 35 Lks.

Description of corner evidence found:


Stone with cross in top found 8" below surface of ground

Description of monument and accessories I established to perpetuate the original location of this corner.

Replaced Stone with Forest County Aluminum Monument

Ties:

Tamarack 4 S57E 52.88 feet
Tamarack 8 S86W 150.79 feet

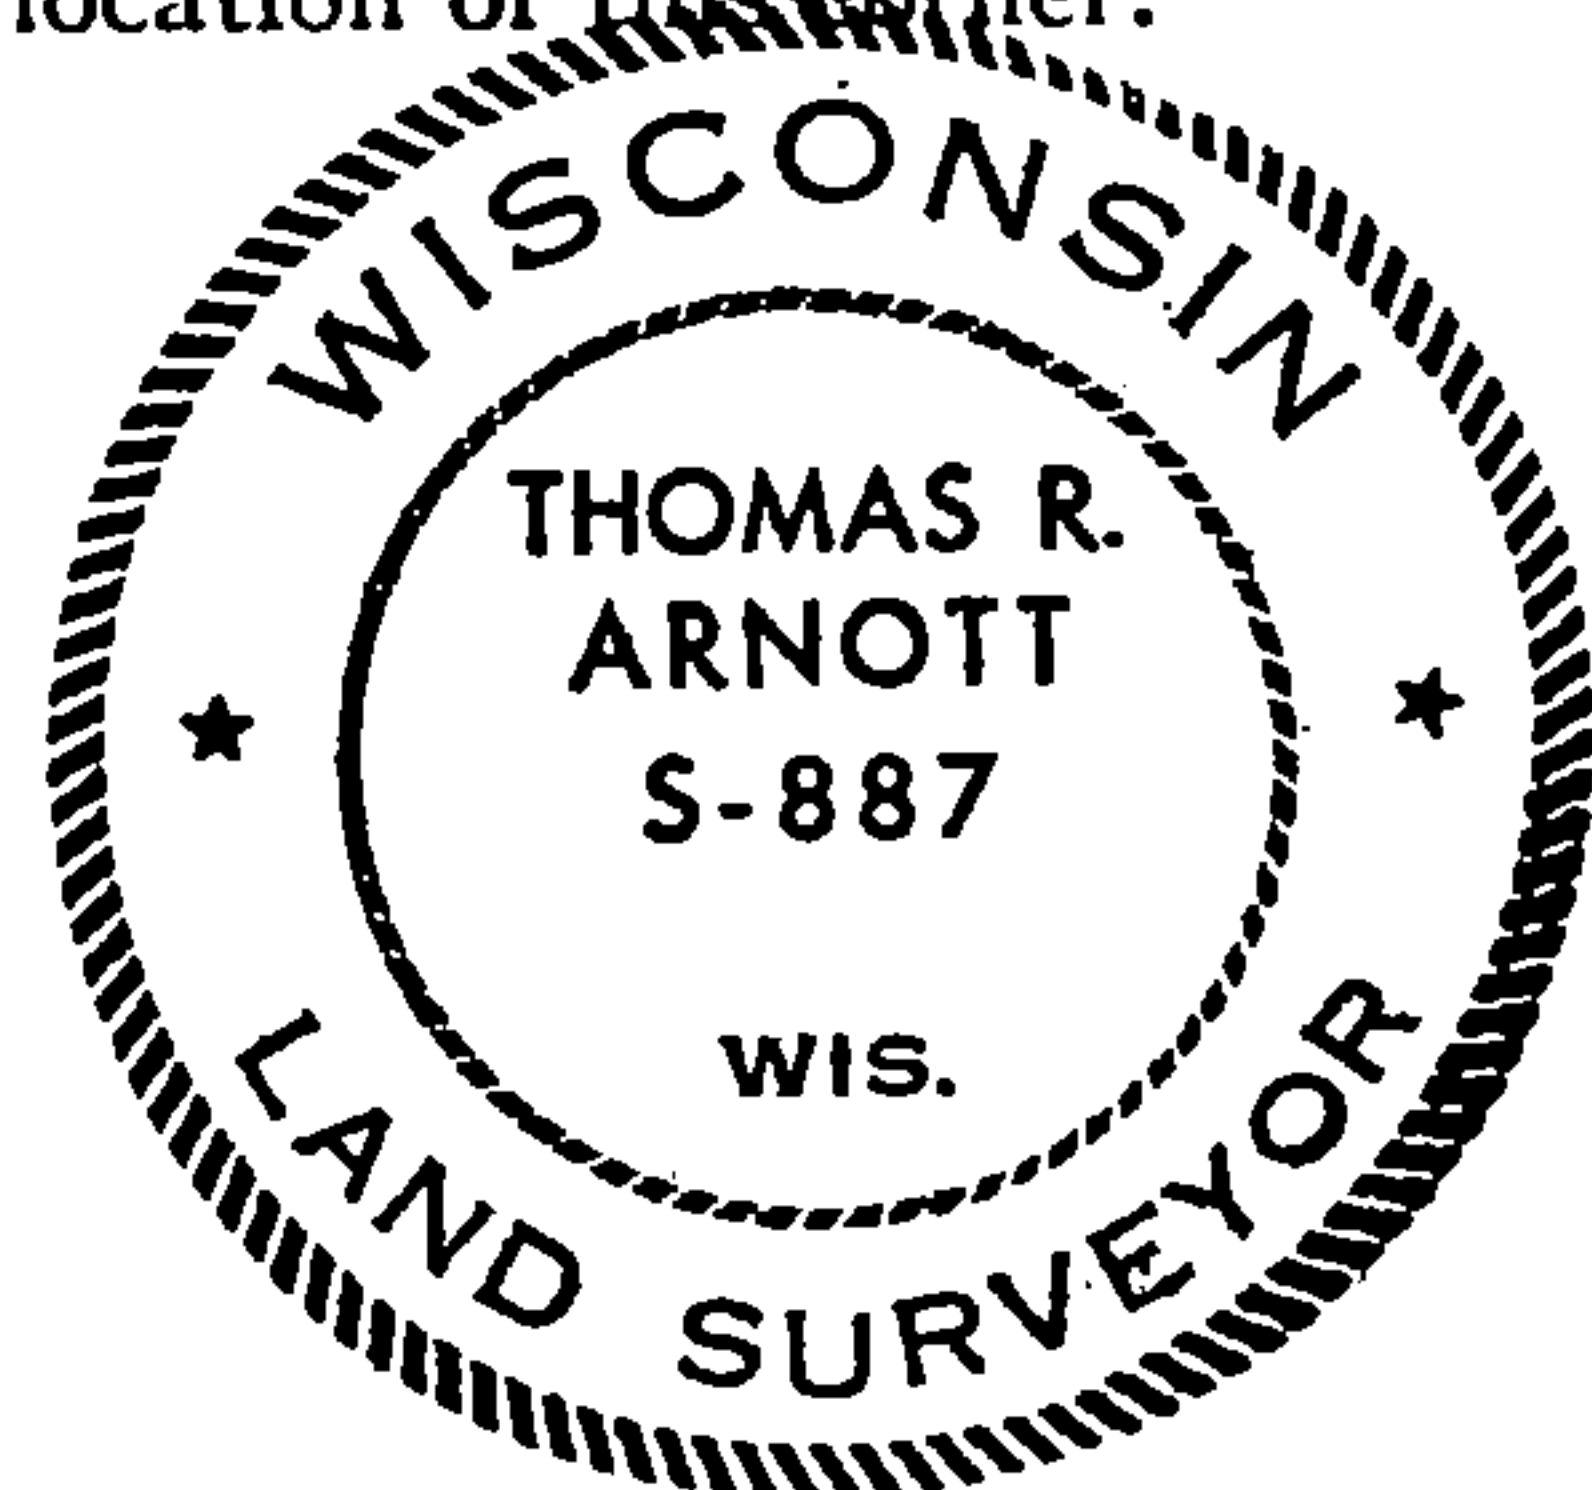

Dated at Crandon Wis., this 14th day of May, 1976.

Signature Thomas R. Arnott Title Surveyor Registration No. S-887
(County Surveyor, Registered Land Surveyor, or other duly authorized official)

Office of Register of Deeds, County of Forest, I hereby certify that the within
instrument was filed in this office for record on the 14th day of May, 1976
at 3 o'clock P. M.

Eugene Staszny Document No. **109222**
(Register of Deeds)

By _____ Deputy

437132.50020