
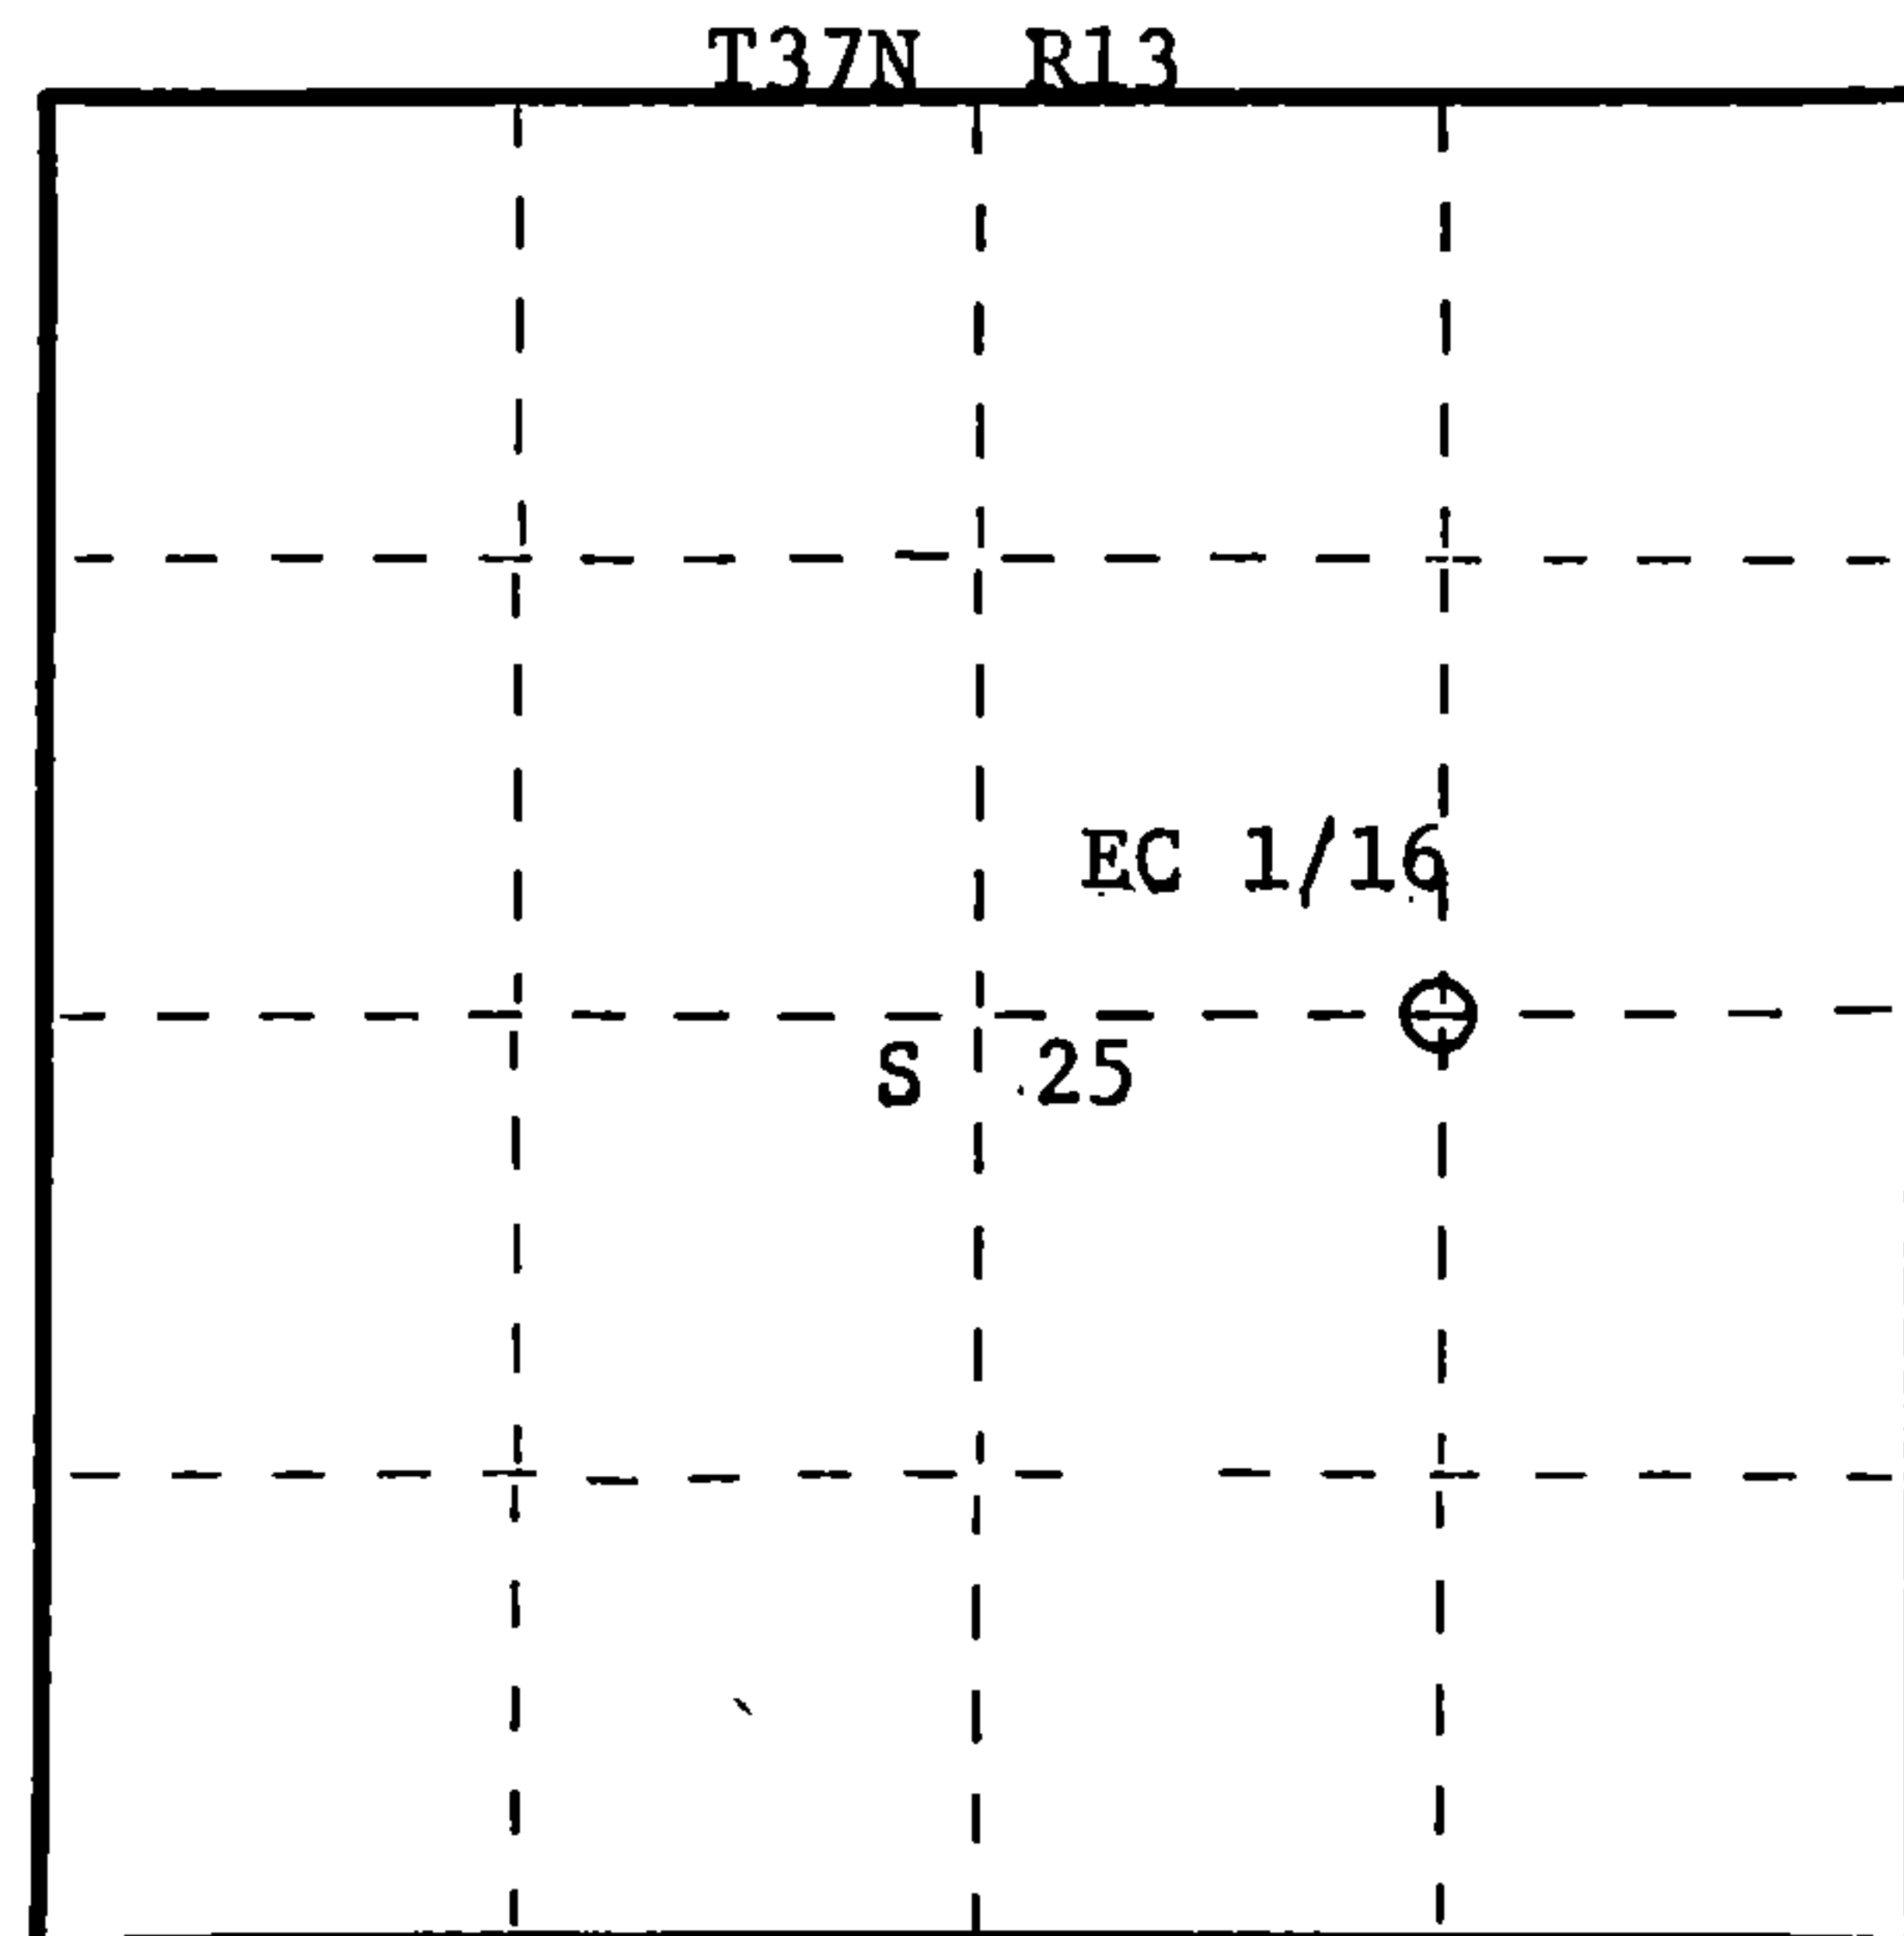


State of Wisconsin }  
County of Forest } ss.

I Daniel K. Pleoger, do hereby  
certify that on the 18th day  
of December, 19 80, I found  
evidence of the E.C. 1/16  
corner of Section 25  
Township 37, North, Range  
13, Fourth Principal Meridian,  
as described hereon; and that from this evidence  
I established a new monument and accessories  
as described hereon to perpetuate the original  
location of this corner.

Resident witnesses:

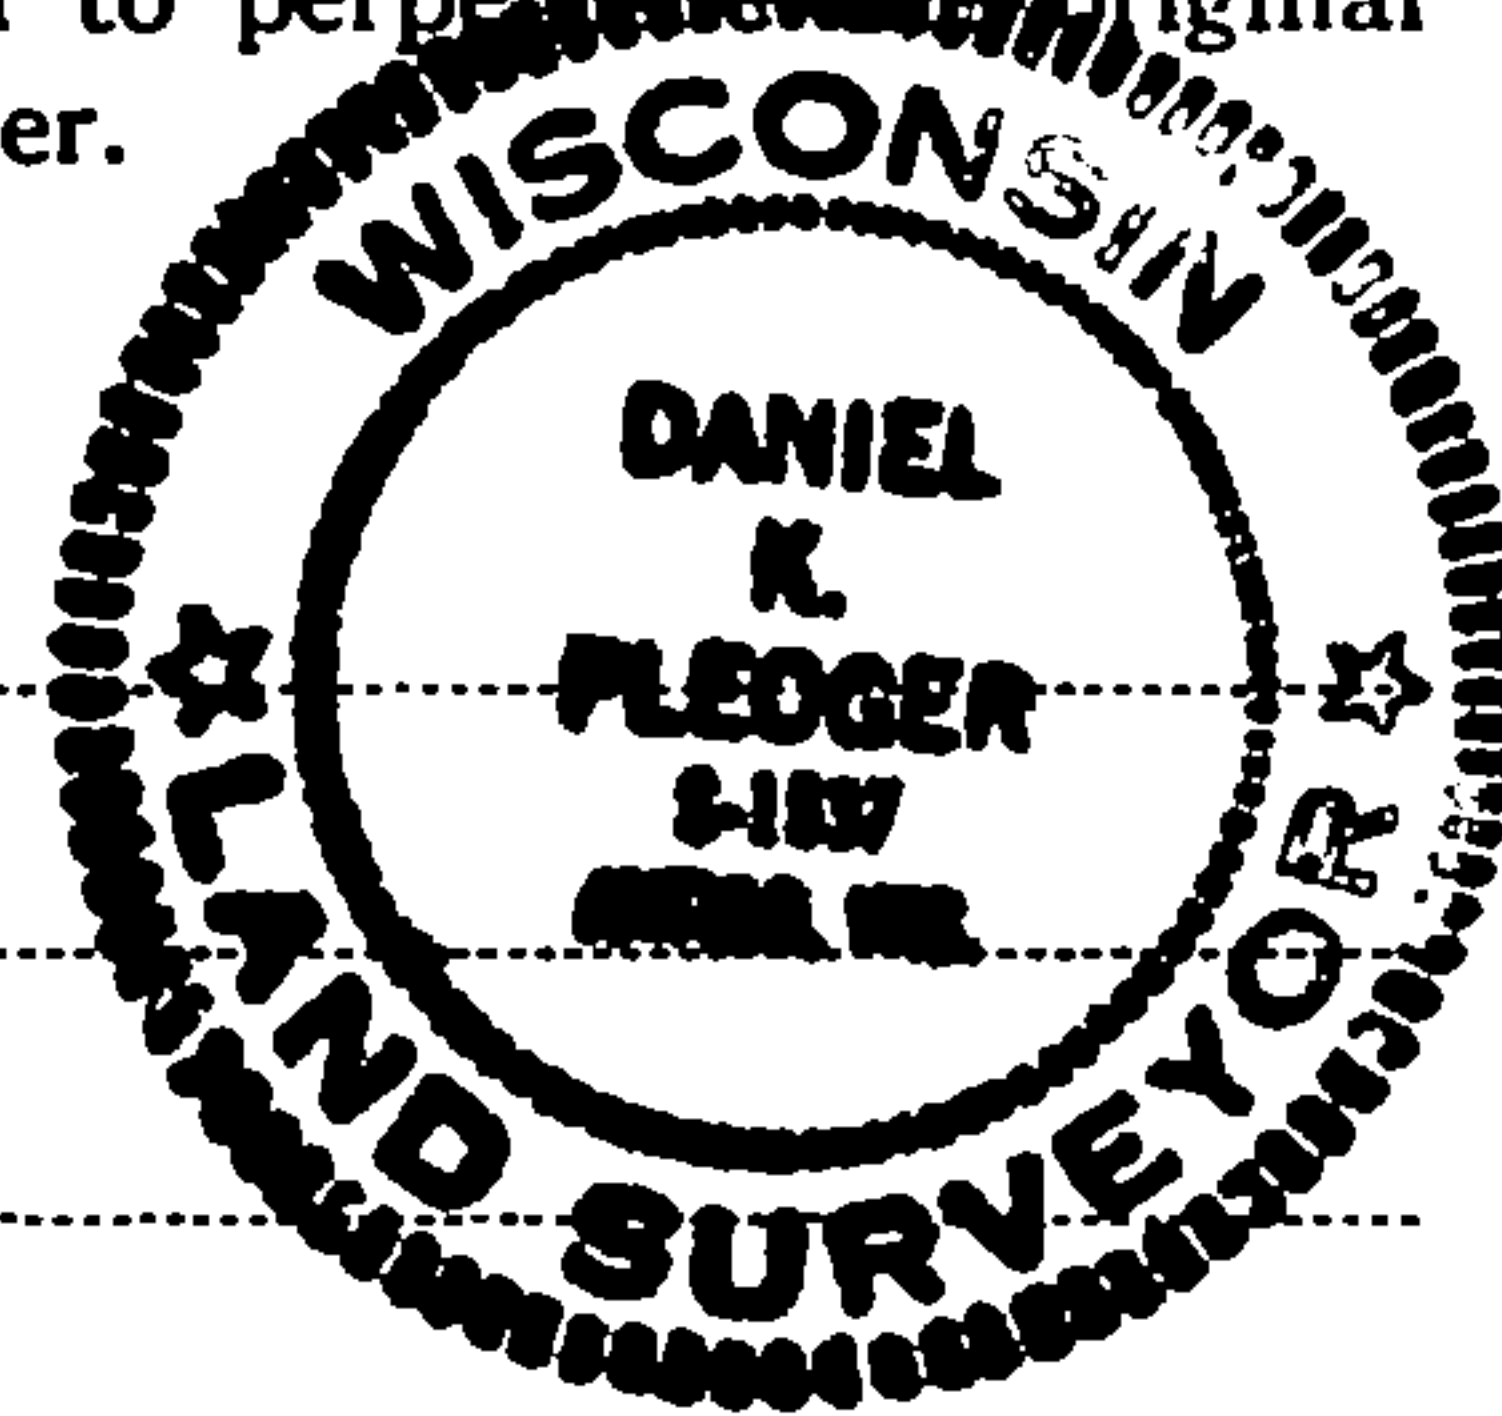

○ = Corner monument restored.

# CERTIFIED LAND CORNER RESTORATION

Index No. T-24  
T24

History of original corner establishment:

No evidence of any corner.

Description of corner evidence found:

Corner established by traverse and computation.  
Total distance from C 1/4 corner section 25 to 1/4 corner between sections 25-31  
T37N R13&14E is 2614.86 feet at bearing N89-40-31E.  
Set EC 1/16 1307.43 feet intermediate.

Description of monument and accessories I established to perpetuate the original location of this corner.

Set a 1-1/2" iron pipe with brass cap - stamped:  
Projecting 12" above ground.

Marked NBT's:

B. Spruce 10" S32°W 46.95 feet  
Tamarack 8" S50°E 22.75 feet  
scribed 1/16 BT

T37N R13E  
E.C. 1/16 S<sub>+</sub>25  
S1537-1980

Dated at Rhinelander, Wis., this 23rd day of June, 19 81

Signature Daniel K. Pleoger Title Registered Land Surveyor Registration No. 1537  
(County Surveyor, Registered Land Surveyor, or other duly authorized official)

Office of Register of Deeds, County of Forest, I hereby certify that the within  
instrument was filed in this office for record on the 1st day of July, 19 81  
at 8:30 o'clock A.M.

Eugene Staligny  
(Register of Deeds)  
By Deputy

DOCUMENT NO.  
120027

43713252010