

CERTIFIED LAND CORNER RESTORATION


Index No. V-19

State of Wisconsin }
County of Forest } ss.

I William B. Cochrane, do hereby
certify that on the 6th day
of June, 1980, I found
evidence of the South Quarter
corner of Section 26
Township 37, North, Range
13 East, Fourth Principal Meridian,
as described hereon; and that from this evidence
I established a new monument and accessories
as described hereon to perpetuate the original
location of this corner.

Resident witnesses:

Miles H. Cochrane

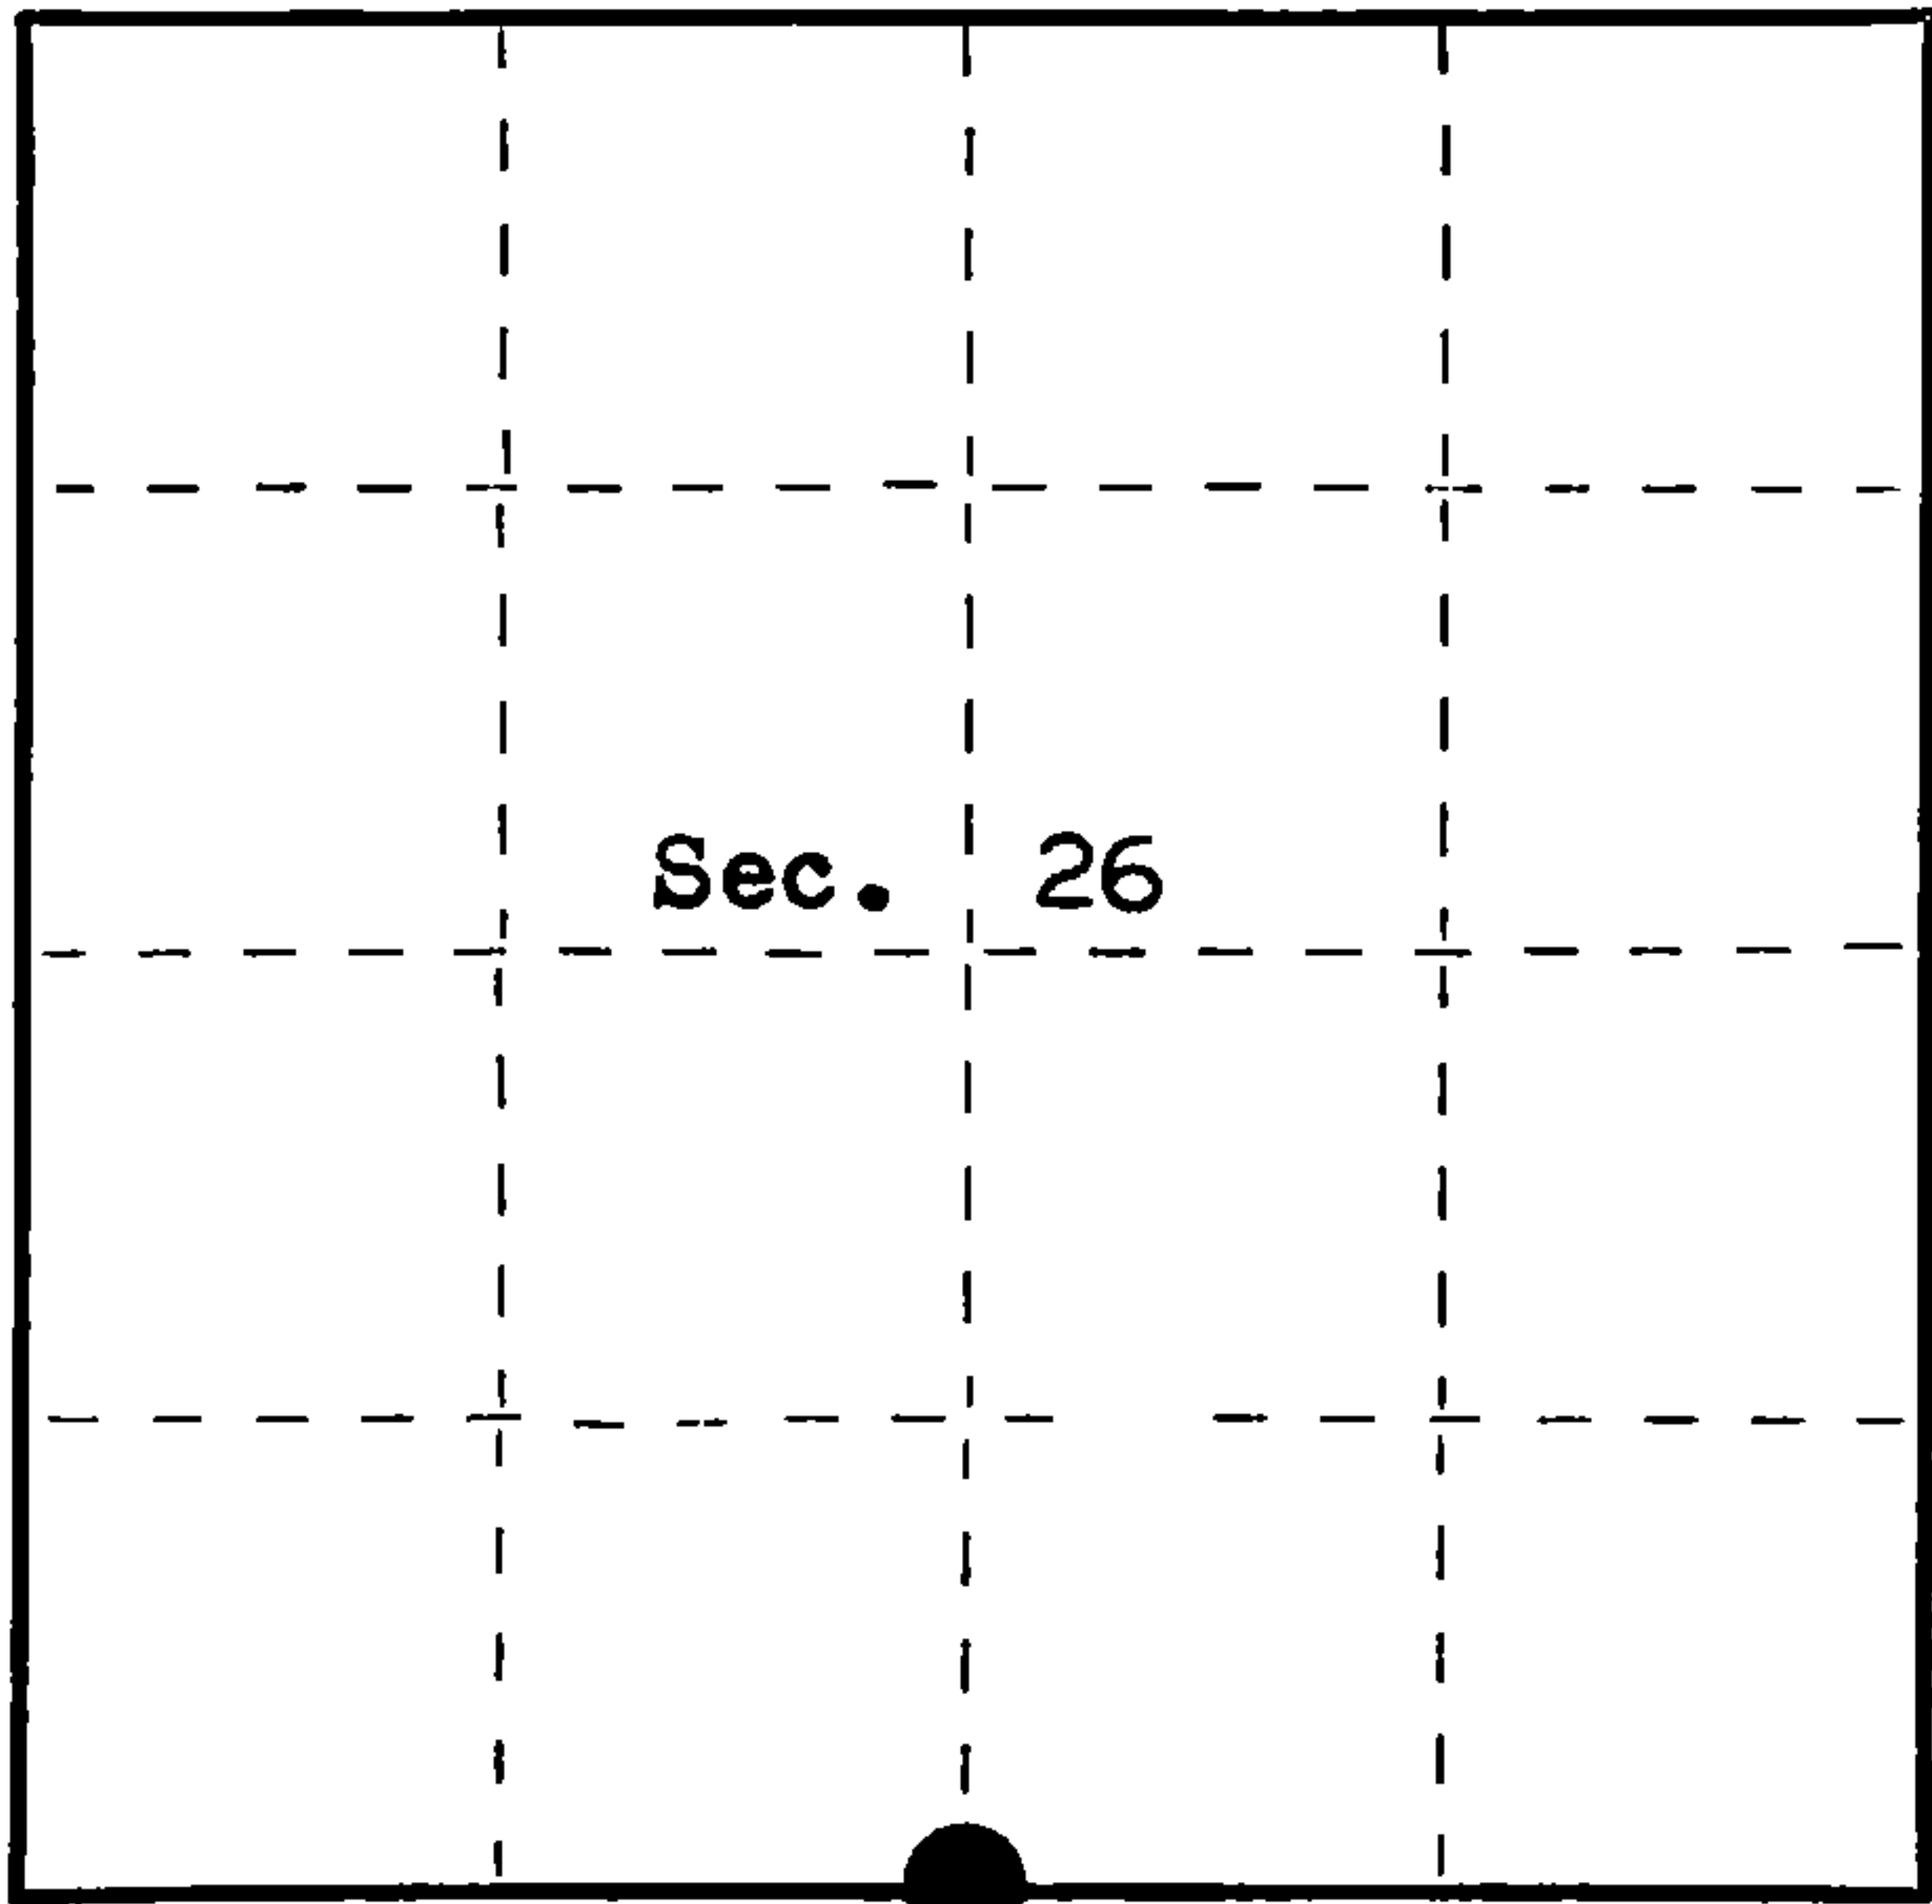

○ = Corner monument restored.

History of original corner establishment:

Surveyed in 1865 by James L. Nowlin
West corrected between sections 26 and 35
39.95 chains set ¼ section post

Birch, 14", S 44° E, 25 links
Sugar, 20", N 21° W, 100 links

Description of corner evidence found:

No original evidence was found.

Fence corner; fence North and East

This position has been in place for many years and is accepted by the
adjoining owners as the corner position. The corner position
was also confirmed by transit survey.

Description of monument and accessories I established to perpetuate the original location of this corner.

I set a 2½ inch diameter aluminum pipe monument, 30 inches long,
with a Forest County aluminum cap stamped:

T37N,R13E,S26,S35,¼,1980,S-1107

There are no accessories available for this corner.

Dated at Hiles, Wis., this 8th day of December, 1980.


Signature William B. Cochrane Title Land Surveyor Registration No. S-1107
(County Surveyor, Registered Land Surveyor, or other duly authorized official)

Office of Register of Deeds, County of Forest, I hereby certify that the within
instrument was filed in this office for record on the 19th day of December, 1980.
at 11:30 o'clock A. M.

Eugene Staszny
(Register of Deeds)

By Deputy

DOCUMENT NO. 119139

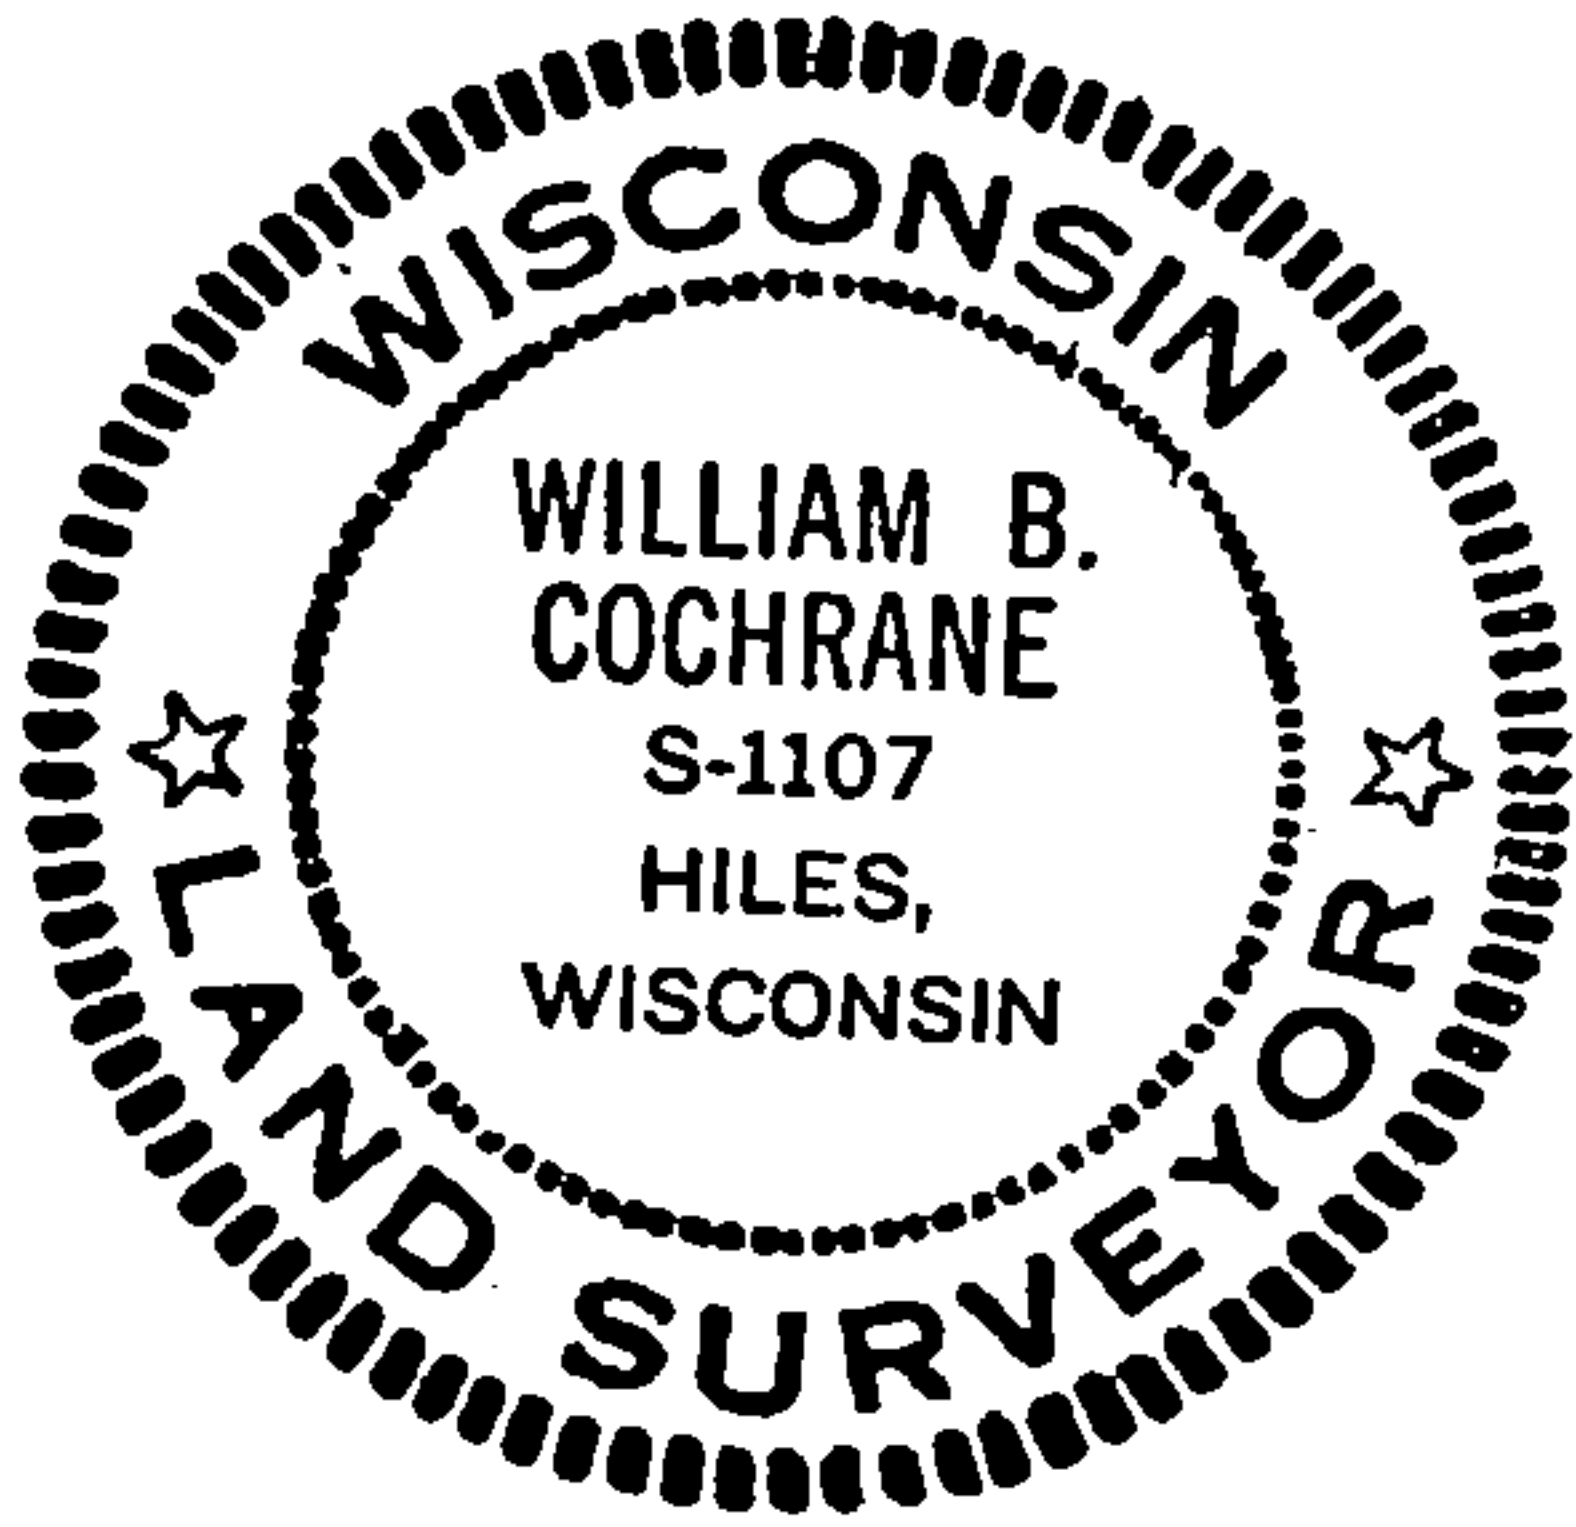

FORM 985 H. C. MILLER CO., MILWAUKEE

4371326 0020