

CERTIFIED LAND CORNER RESTORATION


Index No. **V13**

State of Wisconsin }  
County of Forest } ss.

I Thomas Arnott, do hereby  
certify that on the 29th day  
of April, 1976, I found  
evidence of the Section  
corner of sections 27, 28, 33, & 34  
Township 37, North, Range  
13 E, Fourth Principal Meridian,  
as described hereon; and that from this evidence  
I established a new monument and accessories  
as described hereon to perpetuate the original  
location of this corner.

Resident witnesses:  
\_\_\_\_\_  
\_\_\_\_\_  
\_\_\_\_\_

FORM 985 M. G. MILLER CO., MILWAUKEE

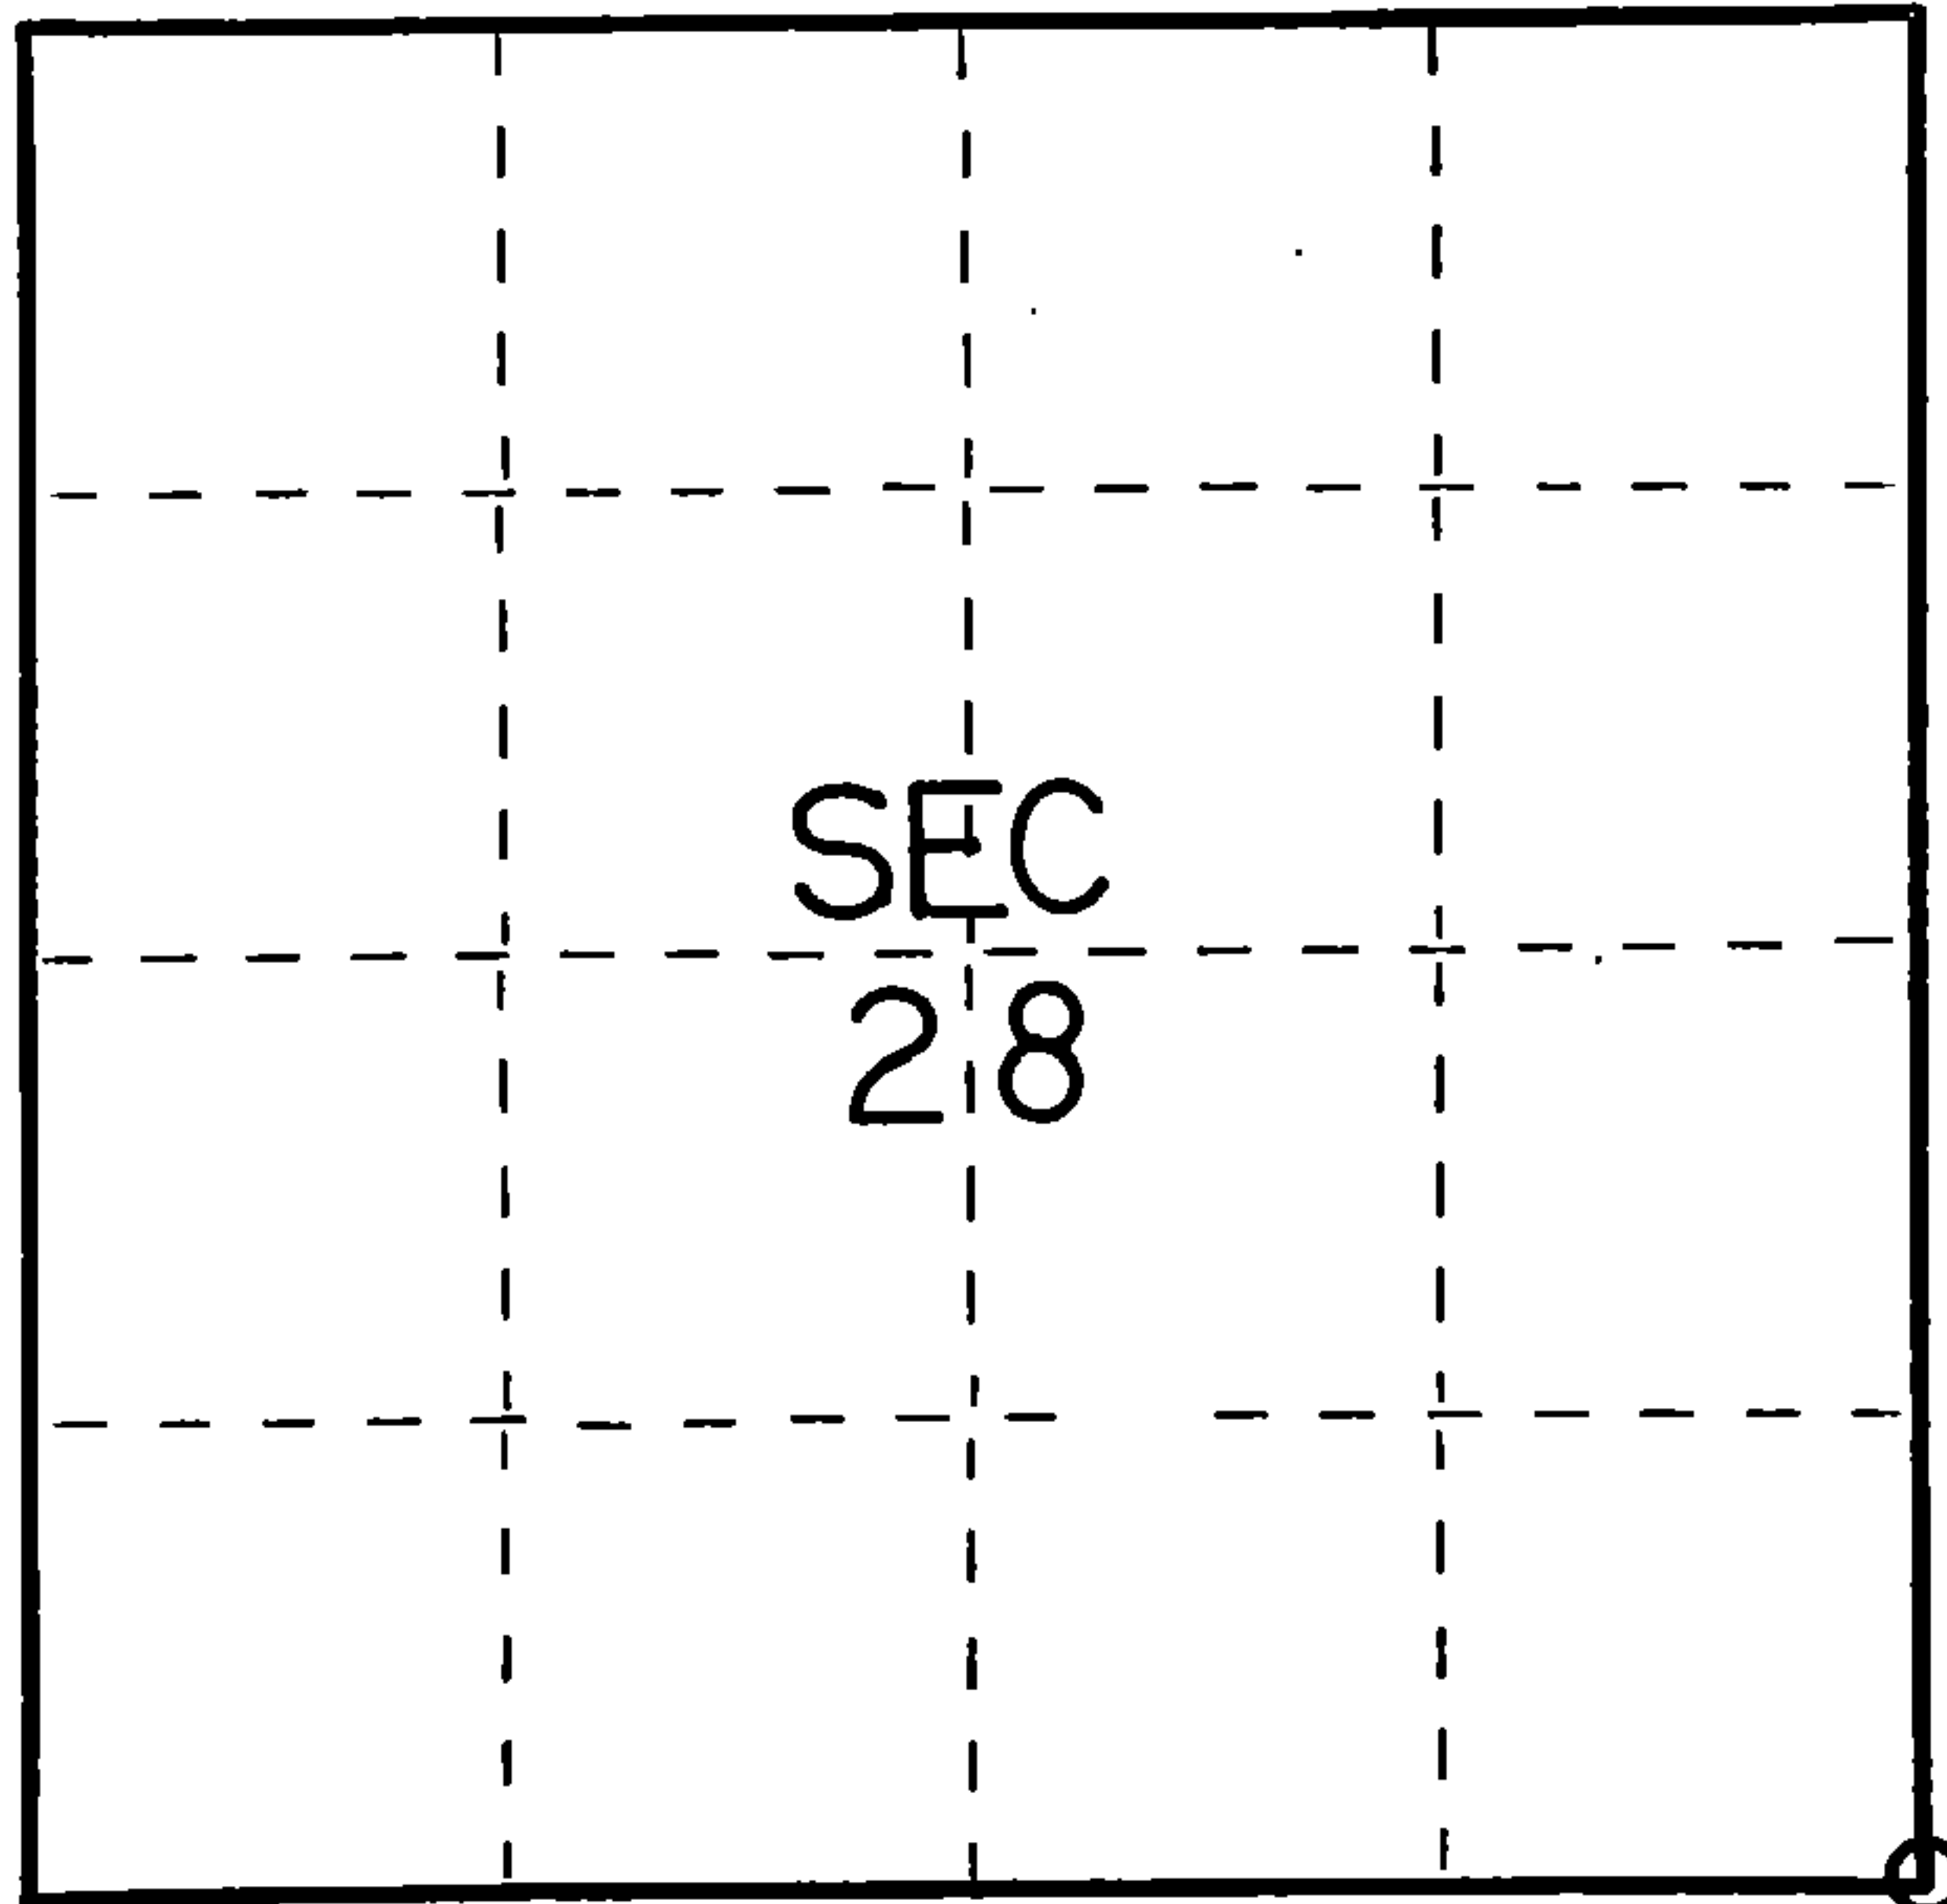

○ = Corner monument restored.


History of original corner establishment:

Original subdivision by James Nowlin 13 June - ~~24~~ June, 1865

Elm	15	N22W	150 Lks.
Hemlock	10	S71E	50 Lks.

Description of corner evidence found:

Fence line intersection as best possible evidence

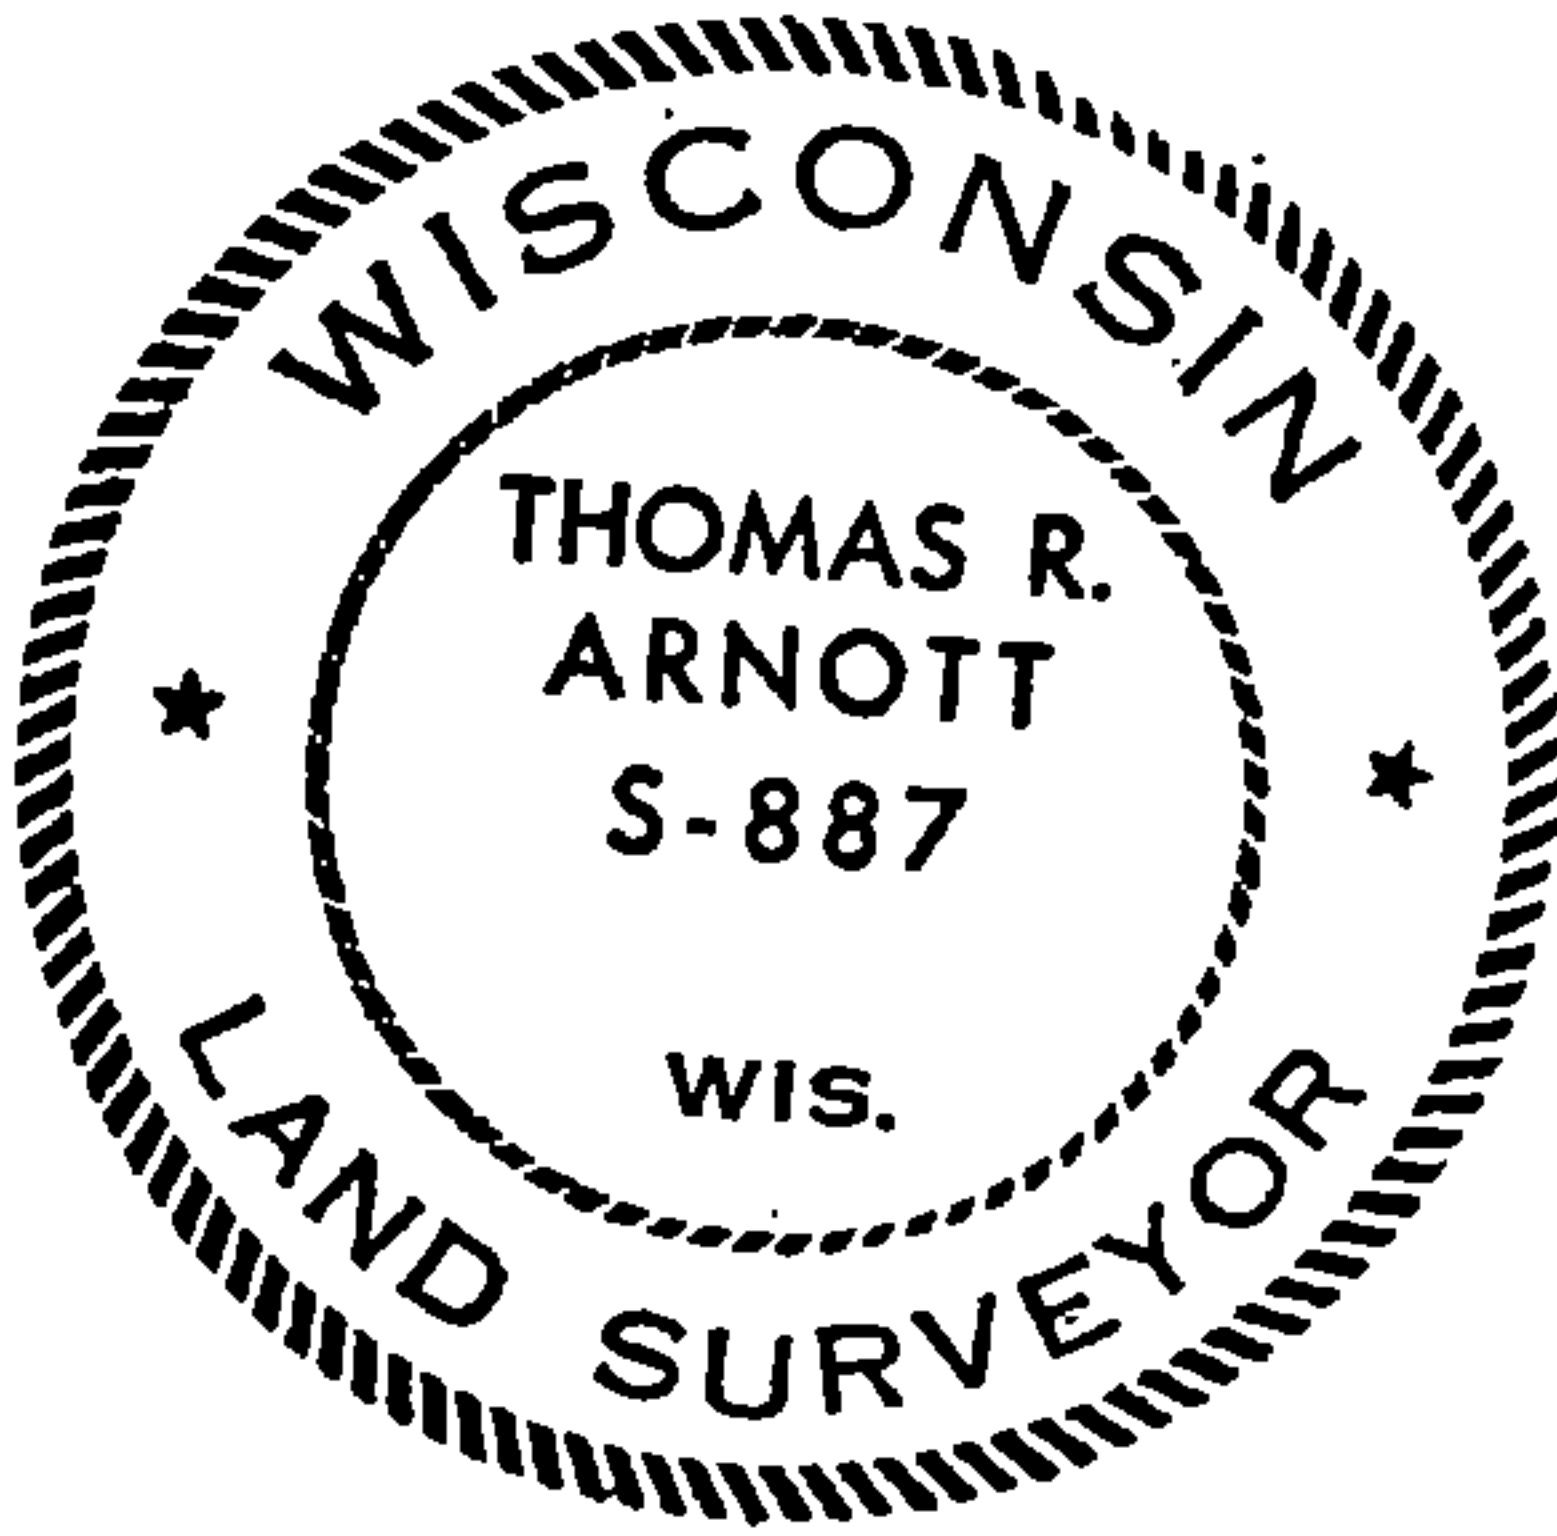

Description of monument and accessories I established to perpetuate the original location of this corner.

Set Forest County Aluminum Monument at location of intersection  
fence post.

Ties:

Tamarack 8 S48W 166.82 feet

Dated at Crandon, Wis., this 14th day of May, 1976

Signature Thomas R. Arnott Title Surveyor Registration No. S-887  
(County Surveyor, Registered Land Surveyor, or other duly authorized official)

Office of Register of Deeds, County of Forest, I hereby certify that the within  
instrument was filed in this office for record on the 14th day of May, 1976  
at 3 o'clock P. M.

Eugene Stategny Document No. **109220**  
(Register of Deeds)

By \_\_\_\_\_ Deputy

43713280000