

CERTIFIED LAND CORNER RESTORATION

Index No. T-8

State of Wisconsin }  
County of Forest } ss.


I Philip T. Hansen, do hereby  
certify that on the 30th day  
of November, 1977, I ~~found~~  
established ~~evidence of~~ the EC 1/16  
corner of Section 29  
Township 37, North, Range  
13 East, Fourth Principal Meridian,  
as described hereon; and that from this evidence  
I established a new monument and accessories  
as described hereon to perpetuate the original  
location of this corner.

Resident witnesses:


Glen Barker

Jim Claflin

Herb Wagoner

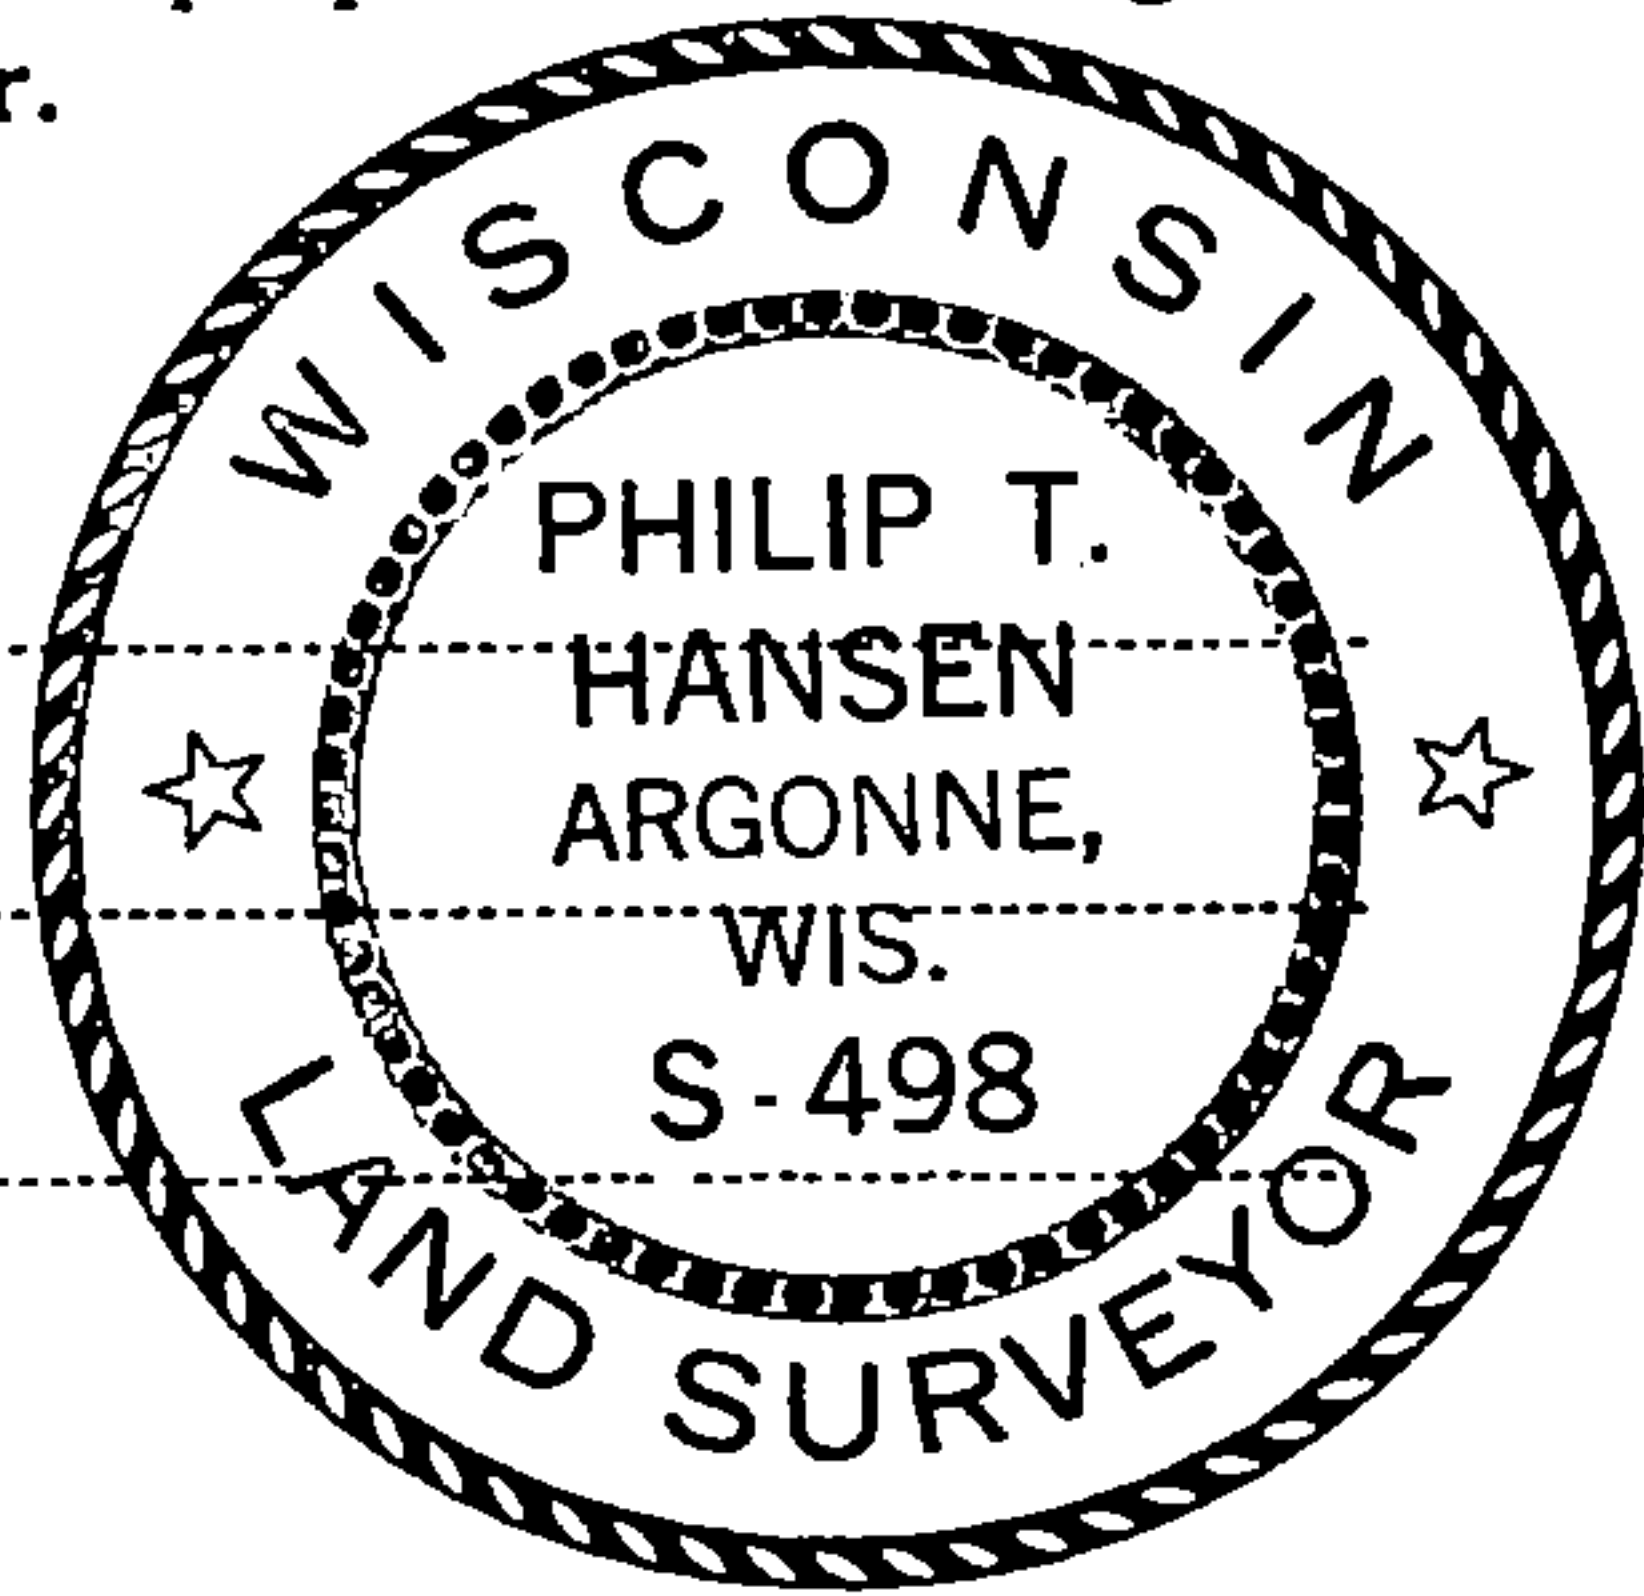

FORM 985 H. C. MILLER CO., MILWAUKEE

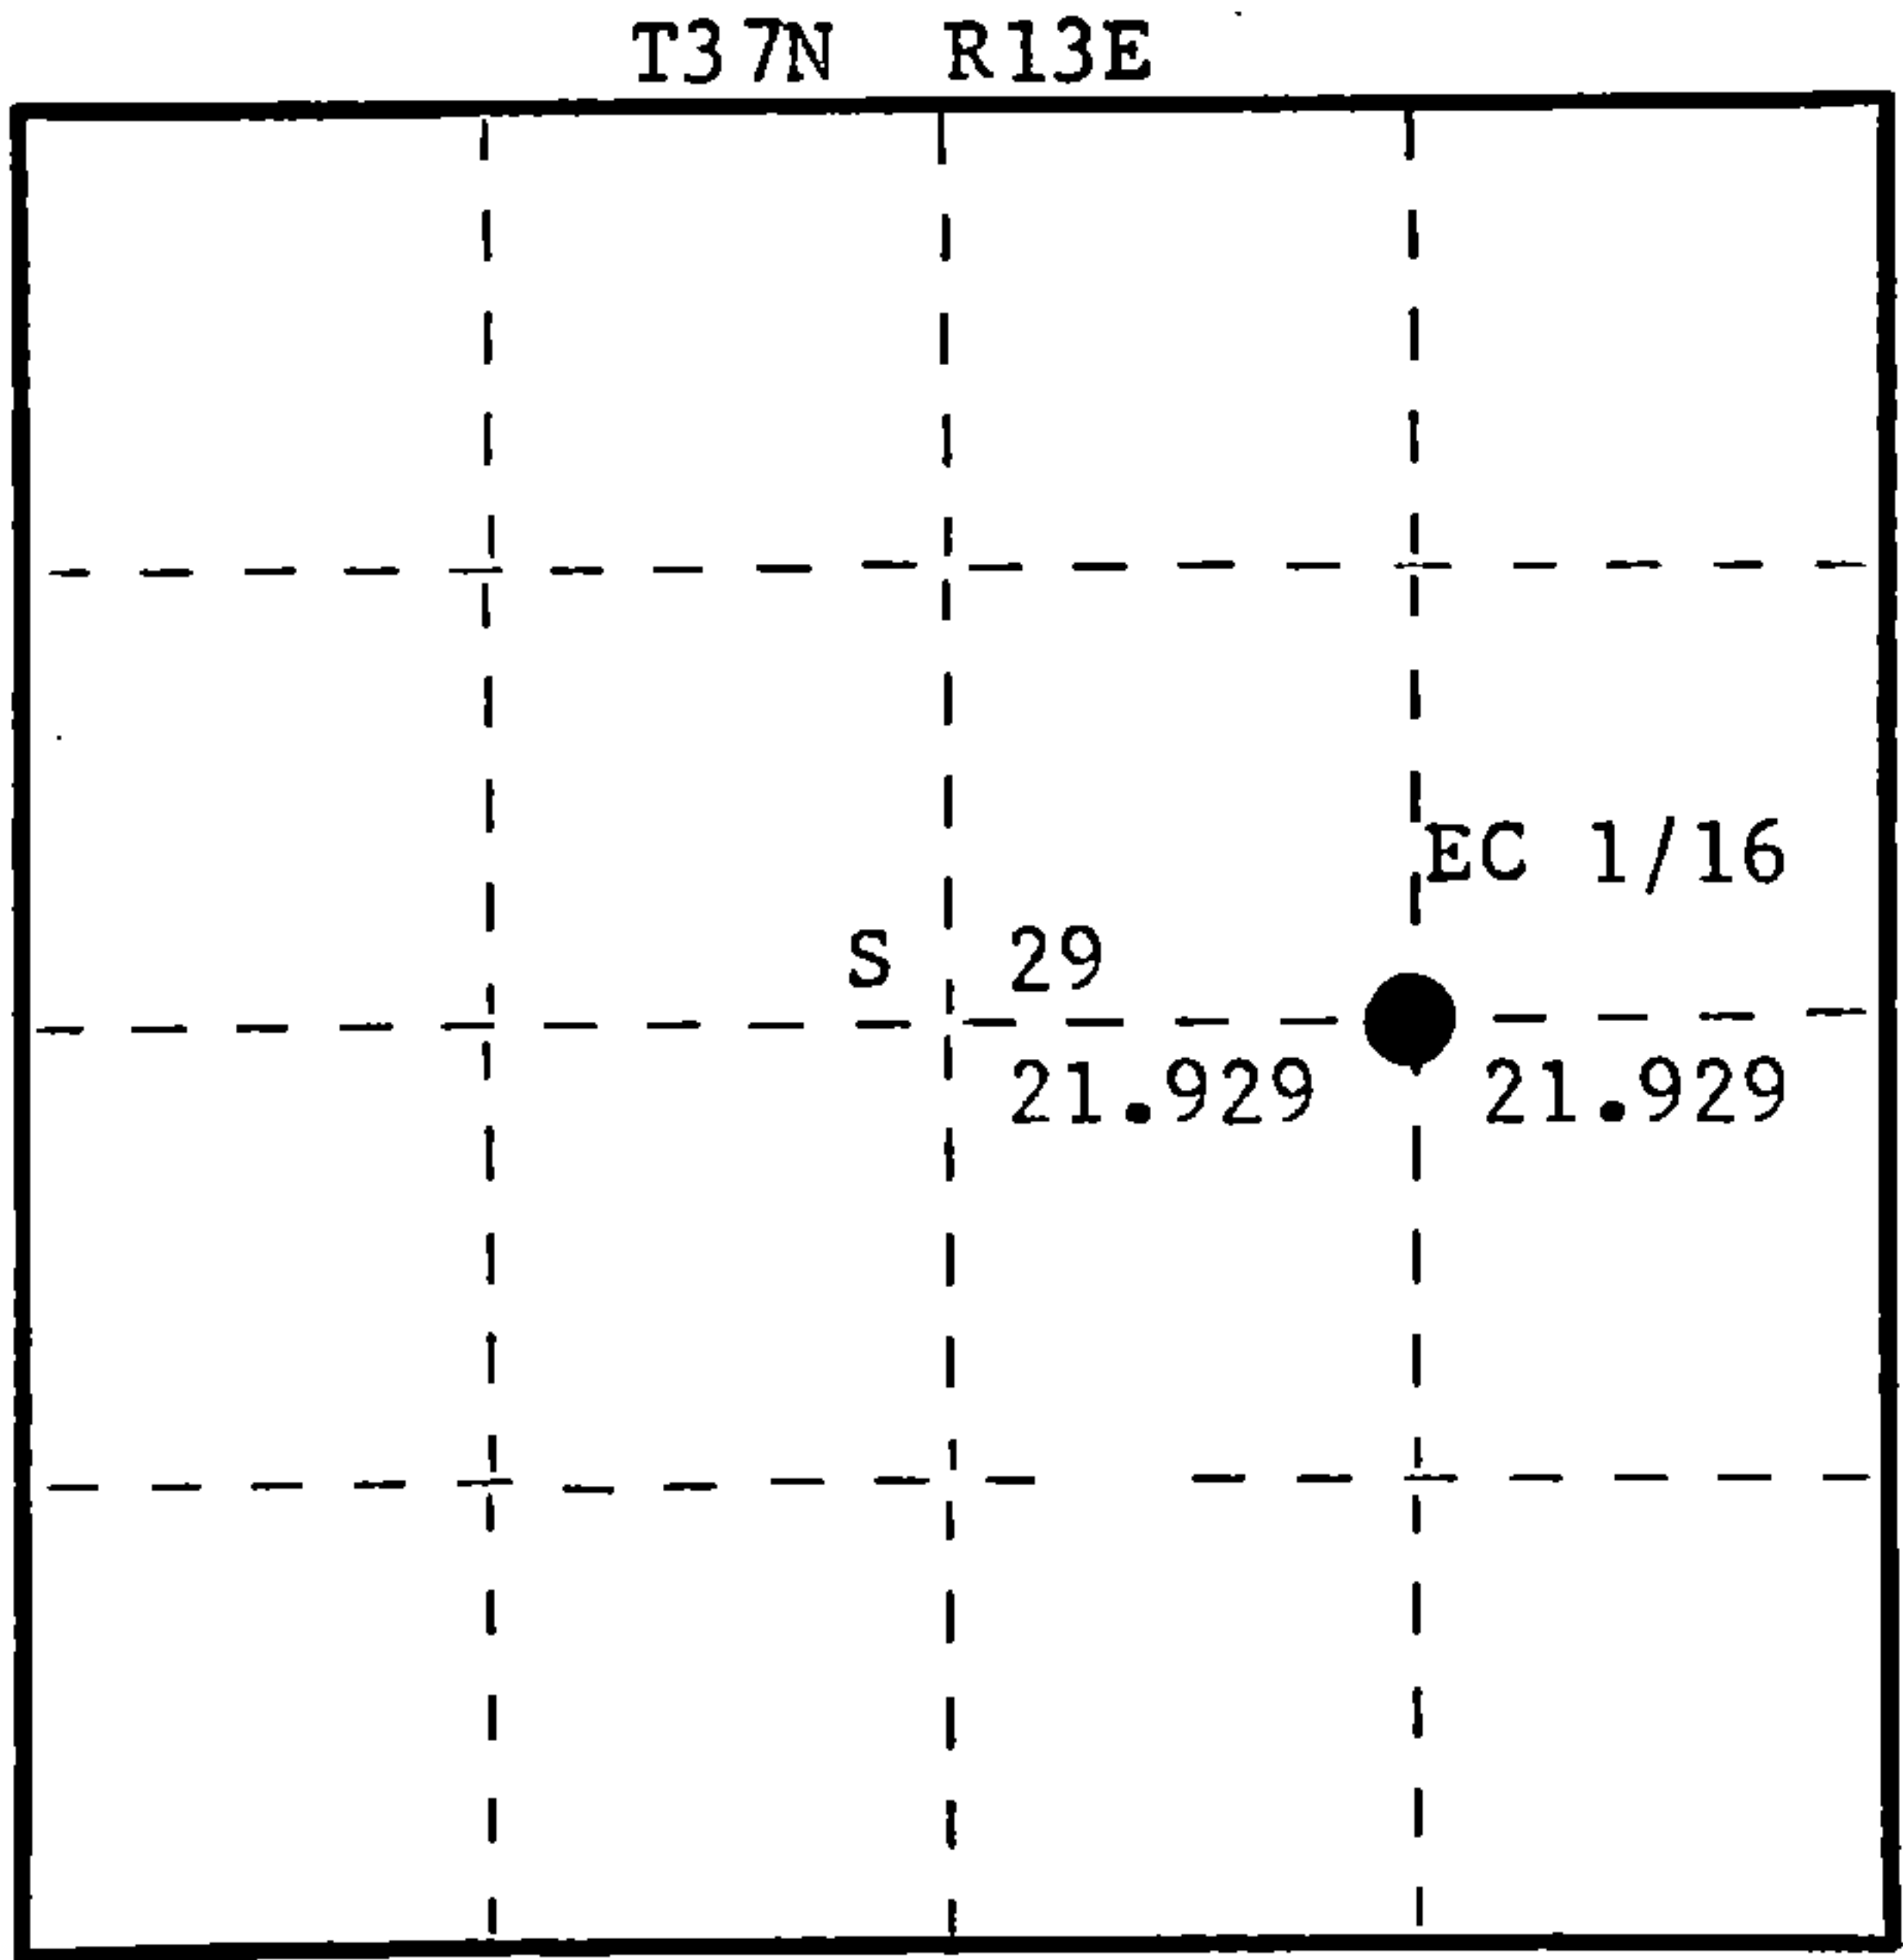

○ = Corner monument restored.

History of original corner establishment:  
No records of any previous survey.

Description of corner evidence found:  
No evidence of any corner recovered.  
Corner established by subdivision of section 29. Ran east-west 1/4 line west from  
East 1/4 corner to west 1/4 corner. Computed N-S 1/4 line to establish C 1/4 corner  
which sets S 89° 59' 10" W 43.859 links from E 1/4 corner.  
Set EC 1/16 at 21.92 chains intermediate. True corner sets on the north edge of 1/4  
line road. Corner is in line with old fence line north which years ago was in line  
with west line of Catholic cemetery on the south side of road.

Description of monument and accessories I established to perpetuate the original location of this corner.  
Drove a 6" surveyor's spike on the north edge of road for true corner.  
Set a 1 1/2" iron pipe with 2" brass cap north 55 links for witness corner.  
Monument projects 18" above ground. Cap stamped:  
Set two witness pipes  
#1 - 1 1/2" x 12" iron pipe south 55 links  
#2 - 1 1/2" x 12" iron pipe N50°E, 75 links  
Witness pipes are flush with ground.

S498  
T37N R13E  
EC 1/16 S 29 W.C.  
S 55 lks  
CPI - 1977

Dated at Rhineland, Wis., this 3rd day of December, 1977.

Signature Philip T. Hansen Title Registered Land Surveyor Registration No. S-498  
(County Surveyor, Registered Land Surveyor, or other duly authorized official)

Office of Register of Deeds, County of Forest, -I hereby certify that the within  
instrument was filed in this office for record on the 14th day of December, 1977.  
at 3:00 o'clock P. M.

Eugene Stutzman  
(Register of Deeds)  
By \_\_\_\_\_ Deputy

DOCUMENT NUMBER  
**112968**

43713292010