

CERTIFIED LAND CORNER RESTORATION

Index No. **V 5**
V-5


State of Wisconsin }
County of Forest } ss.

I William B. Cochrane, do hereby
certify that on the 13 th day
of November, 1977, I found
evidence of the Northeast Section
corner of Section 31
Township 37, North, Range
13 East, Fourth Principal Meridian,
as described hereon; and that from this evidence
I established a new monument and accessories
as described hereon to perpetuate the original
location of this corner.

Resident witnesses:

Miles H. Cochrane
Brian James

FORM 985 W. C. MILLER CO., MILWAUKEE

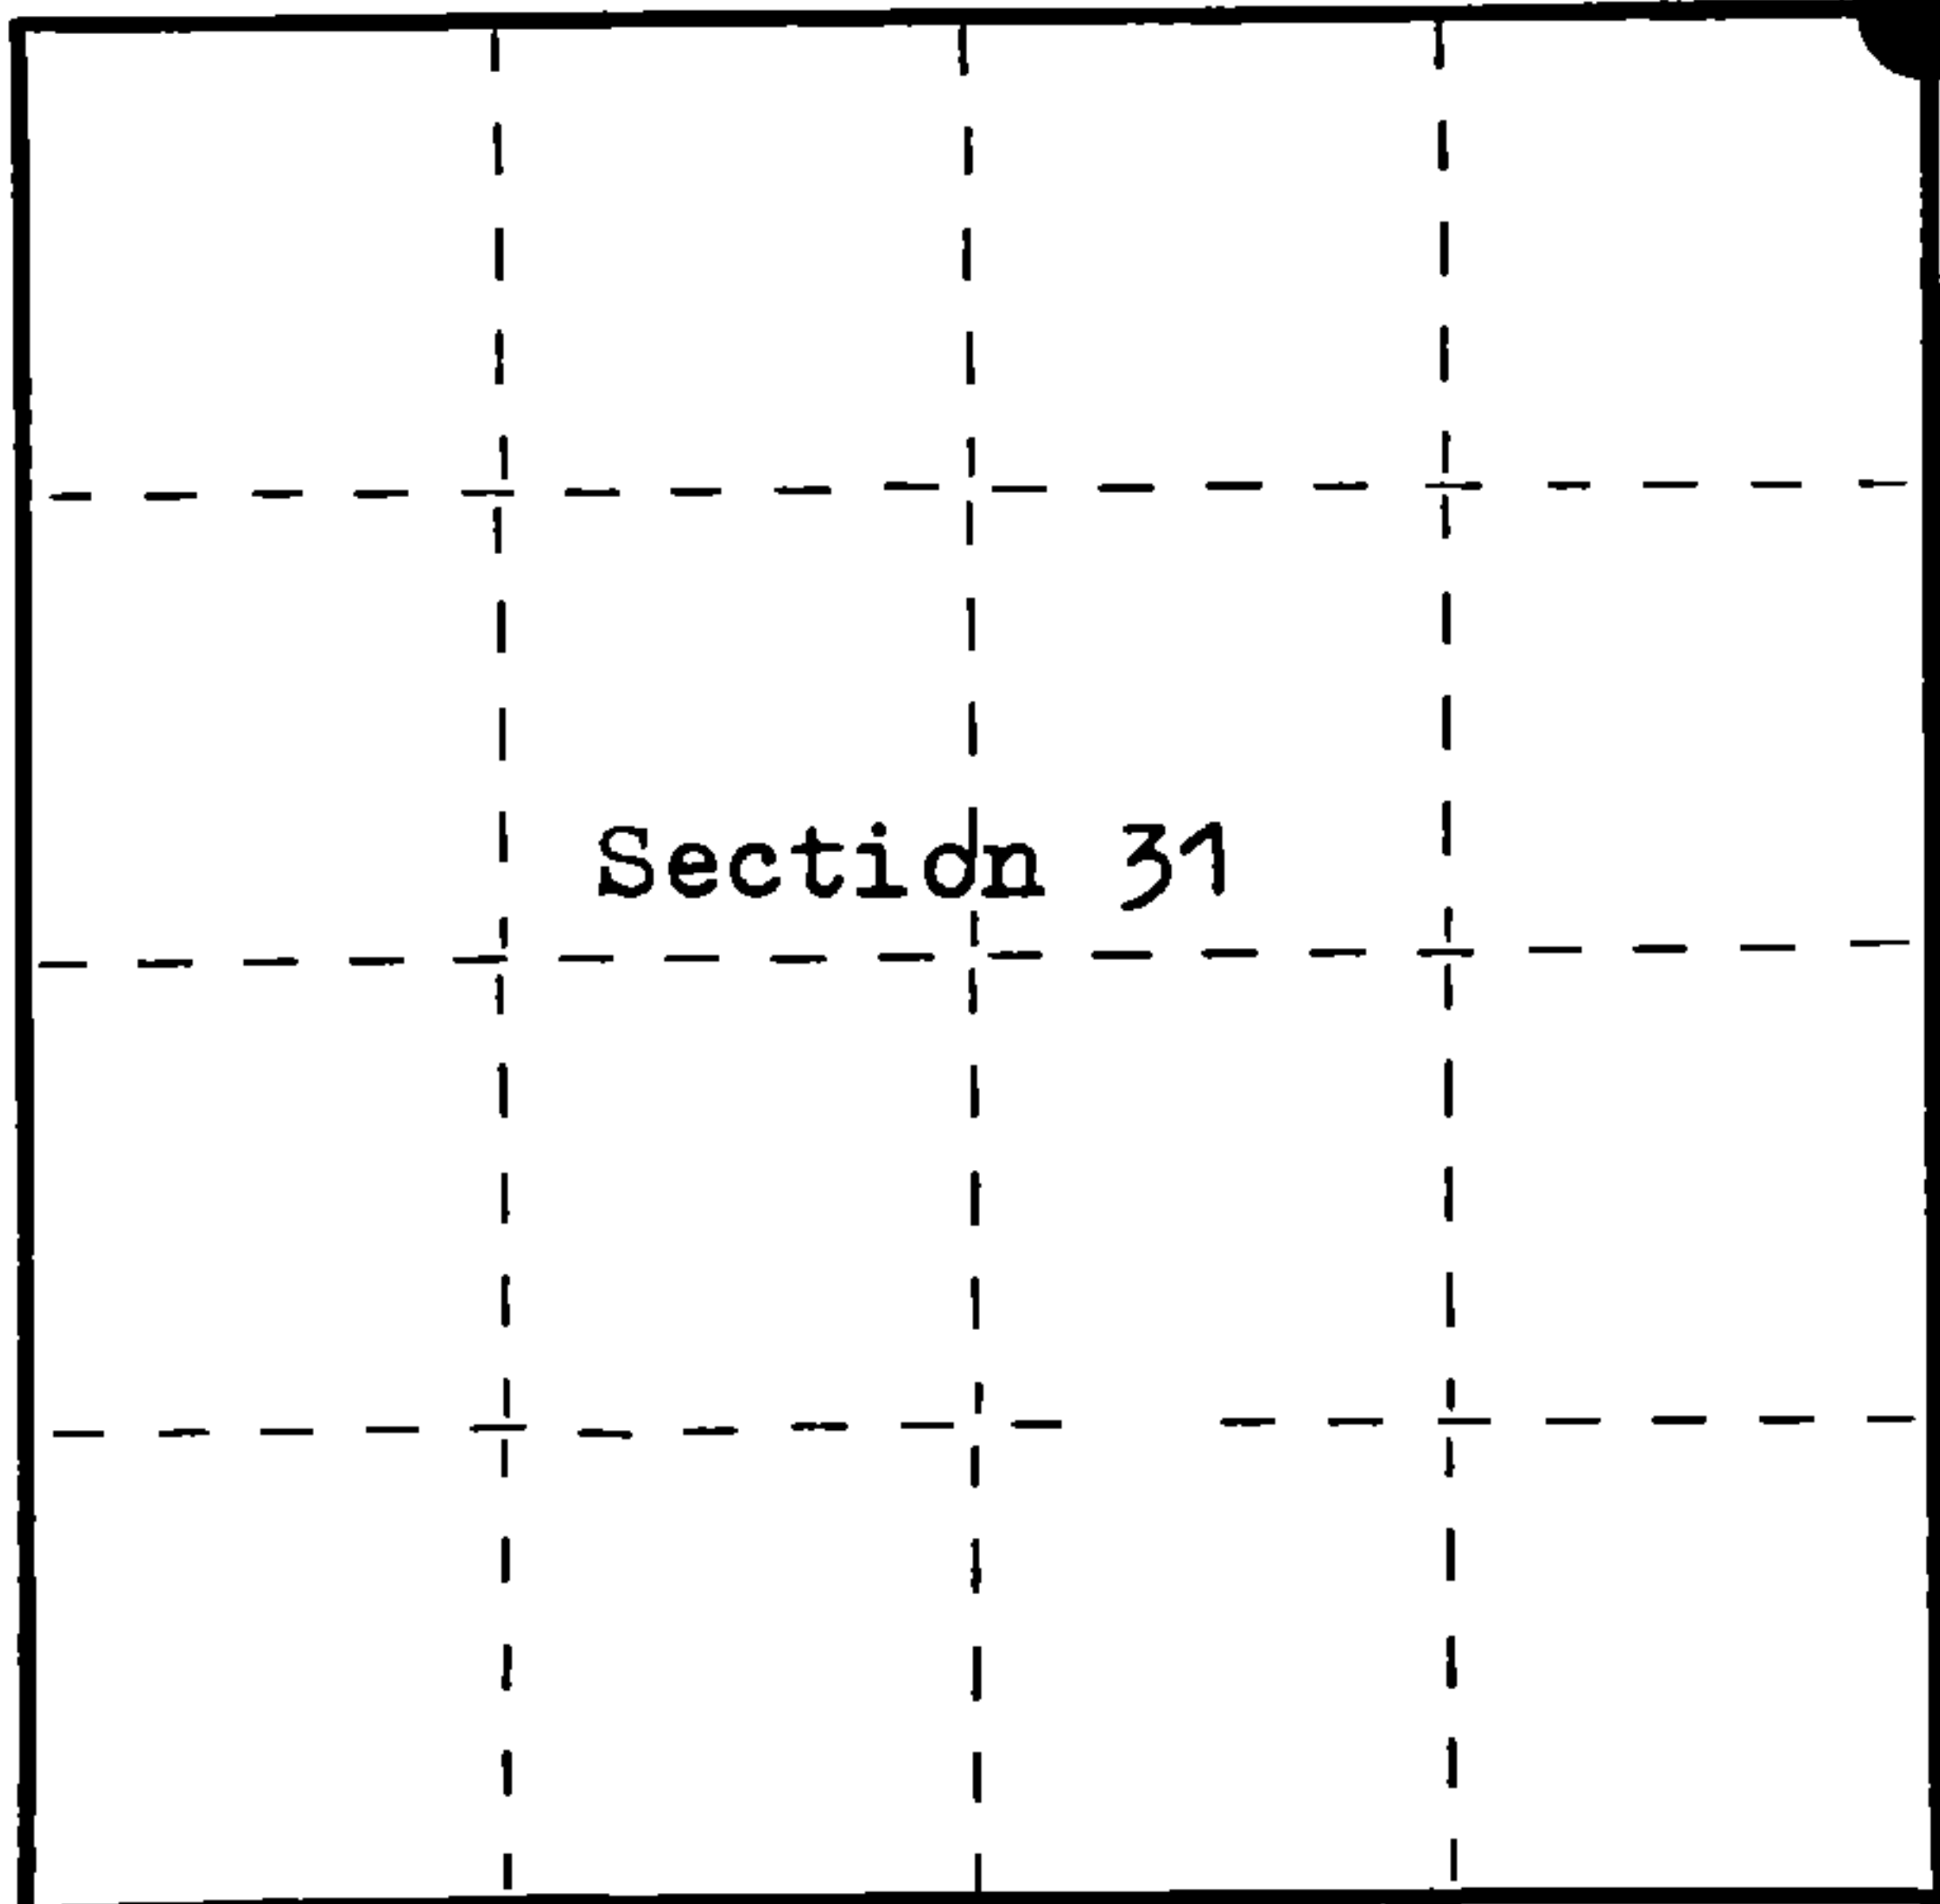

○ = Corner monument restored.

History of original corner establishment:

Surveyed in 1865 by J.L. Nowlin
North between Sections 31 and 32
80.00 chains set post corner to sections 29, 30, 31, and 32
Cedar, 12", N 54° E, 30 links
Hemlock, 10", N 59° W, 26 links

Description of corner evidence found:

No original evidence was found. The corner falls in an old swamp
road bed.
I projected a line South from the Quarter corner between sections
29 and 30, using the center-line of the blacktop road for longitude
control, to intersect a line projected East from the Quarter Corner
between sections 30 and 31, using the center-line of the gravel road
for latitude control. This position is harmonious with other subdivision
evidence in the adjoining sections. Proporsrtionate position would
contradict all evidence because of the radical bearings and distances
to the South between sections 31 and 32.

Description of monument and accessories I established to perpetuate the original location of this corner.

At the position described above, I set a 2½" Berntsen A-1 Federal
Aluminum Monument, 30 inches long, with the cap stamped:

T37N, R13E, S29, S30, S31, S32, 1977, S-1107

From which the following bear:

Cedar, 9", S 57° W, 65.64 feet
No other references available



Dated at Hiles, Wis., this 23 rd day of November, 1977.

Signature William B. Cochrane Title Land Surveyor Registration No S-1107
(County Surveyor, Registered Land Surveyor, or other duly authorized official)

Office of Register of Deeds, County of FOREST, I hereby certify that the within
instrument was filed in this office for record on the 29 th day of November, 1977
at 11:30 o'clock A. M.

Eugene Steatny
(Register of Deeds)
By _____ Deputy

DOCUMENT NUMBER **112876**

4371330000