


CERTIFIED LAND CORNER RESTORATION

Index No. **X-24**


State of Wisconsin }
County of Forest } ss.

I Daniel K. Pleoger, do hereby
certify that on the 24 day
of September, 19 81, I ~~found~~
evidence of the EC 1/16
corner of Section 36
Township 37, North, Range
13 East, Fourth Principal Meridian,
as described hereon; and that from this evidence
I established a new monument and accessories
as described hereon to perpetuate the original
location of this corner.

Resident witness:

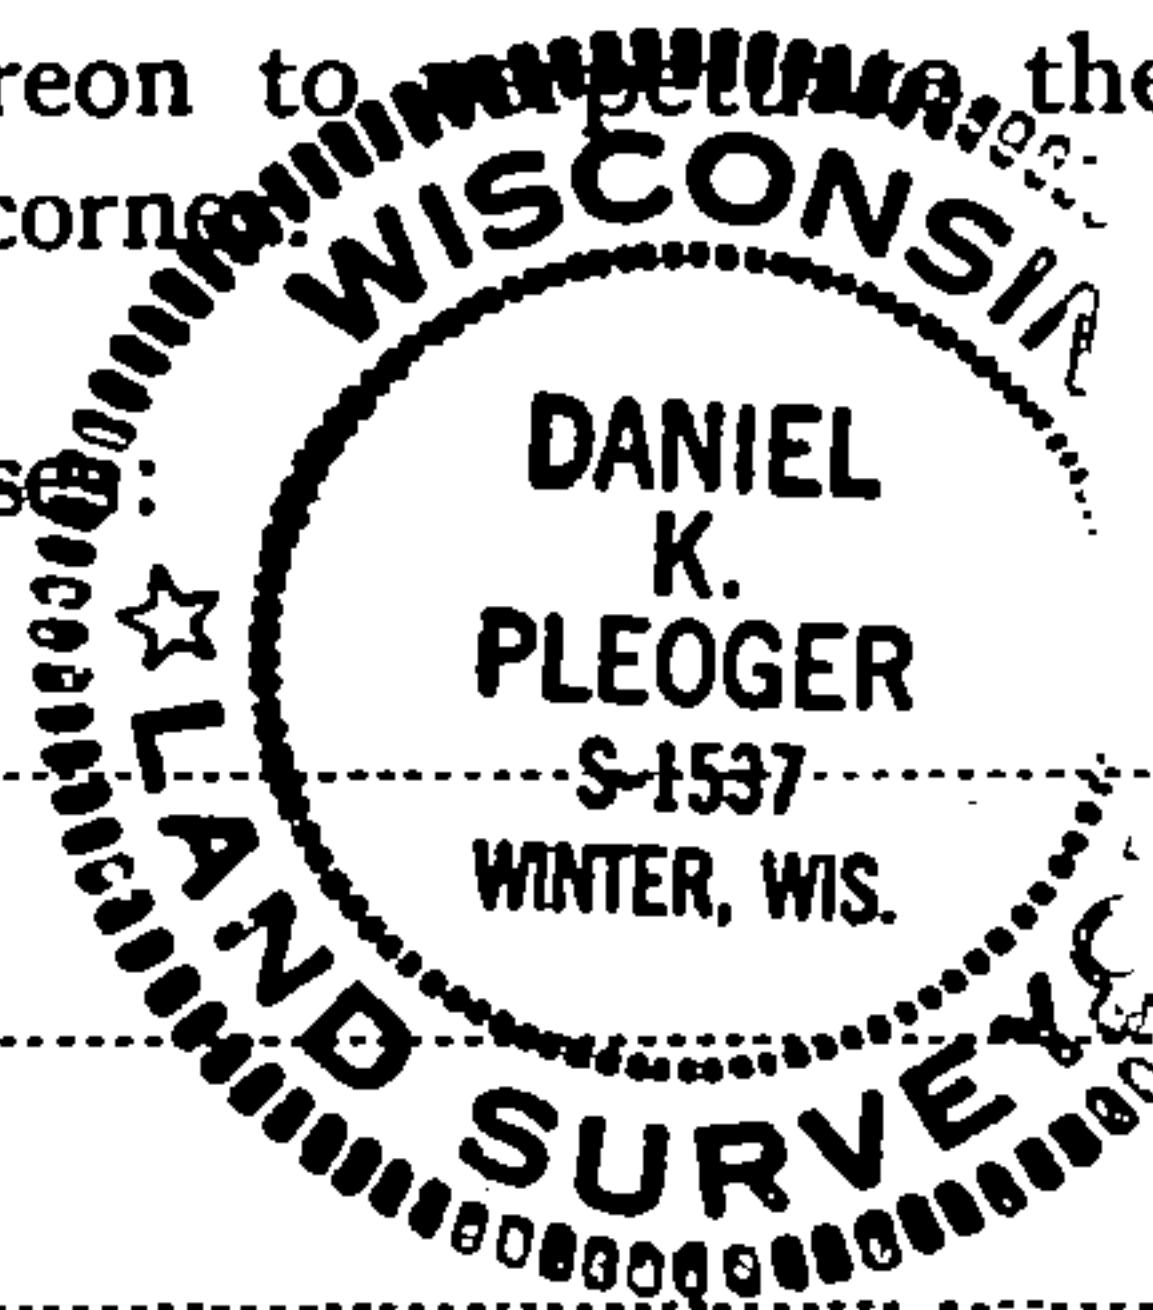

FORM 985 H. C. MILLER CO., MILWAUKEE

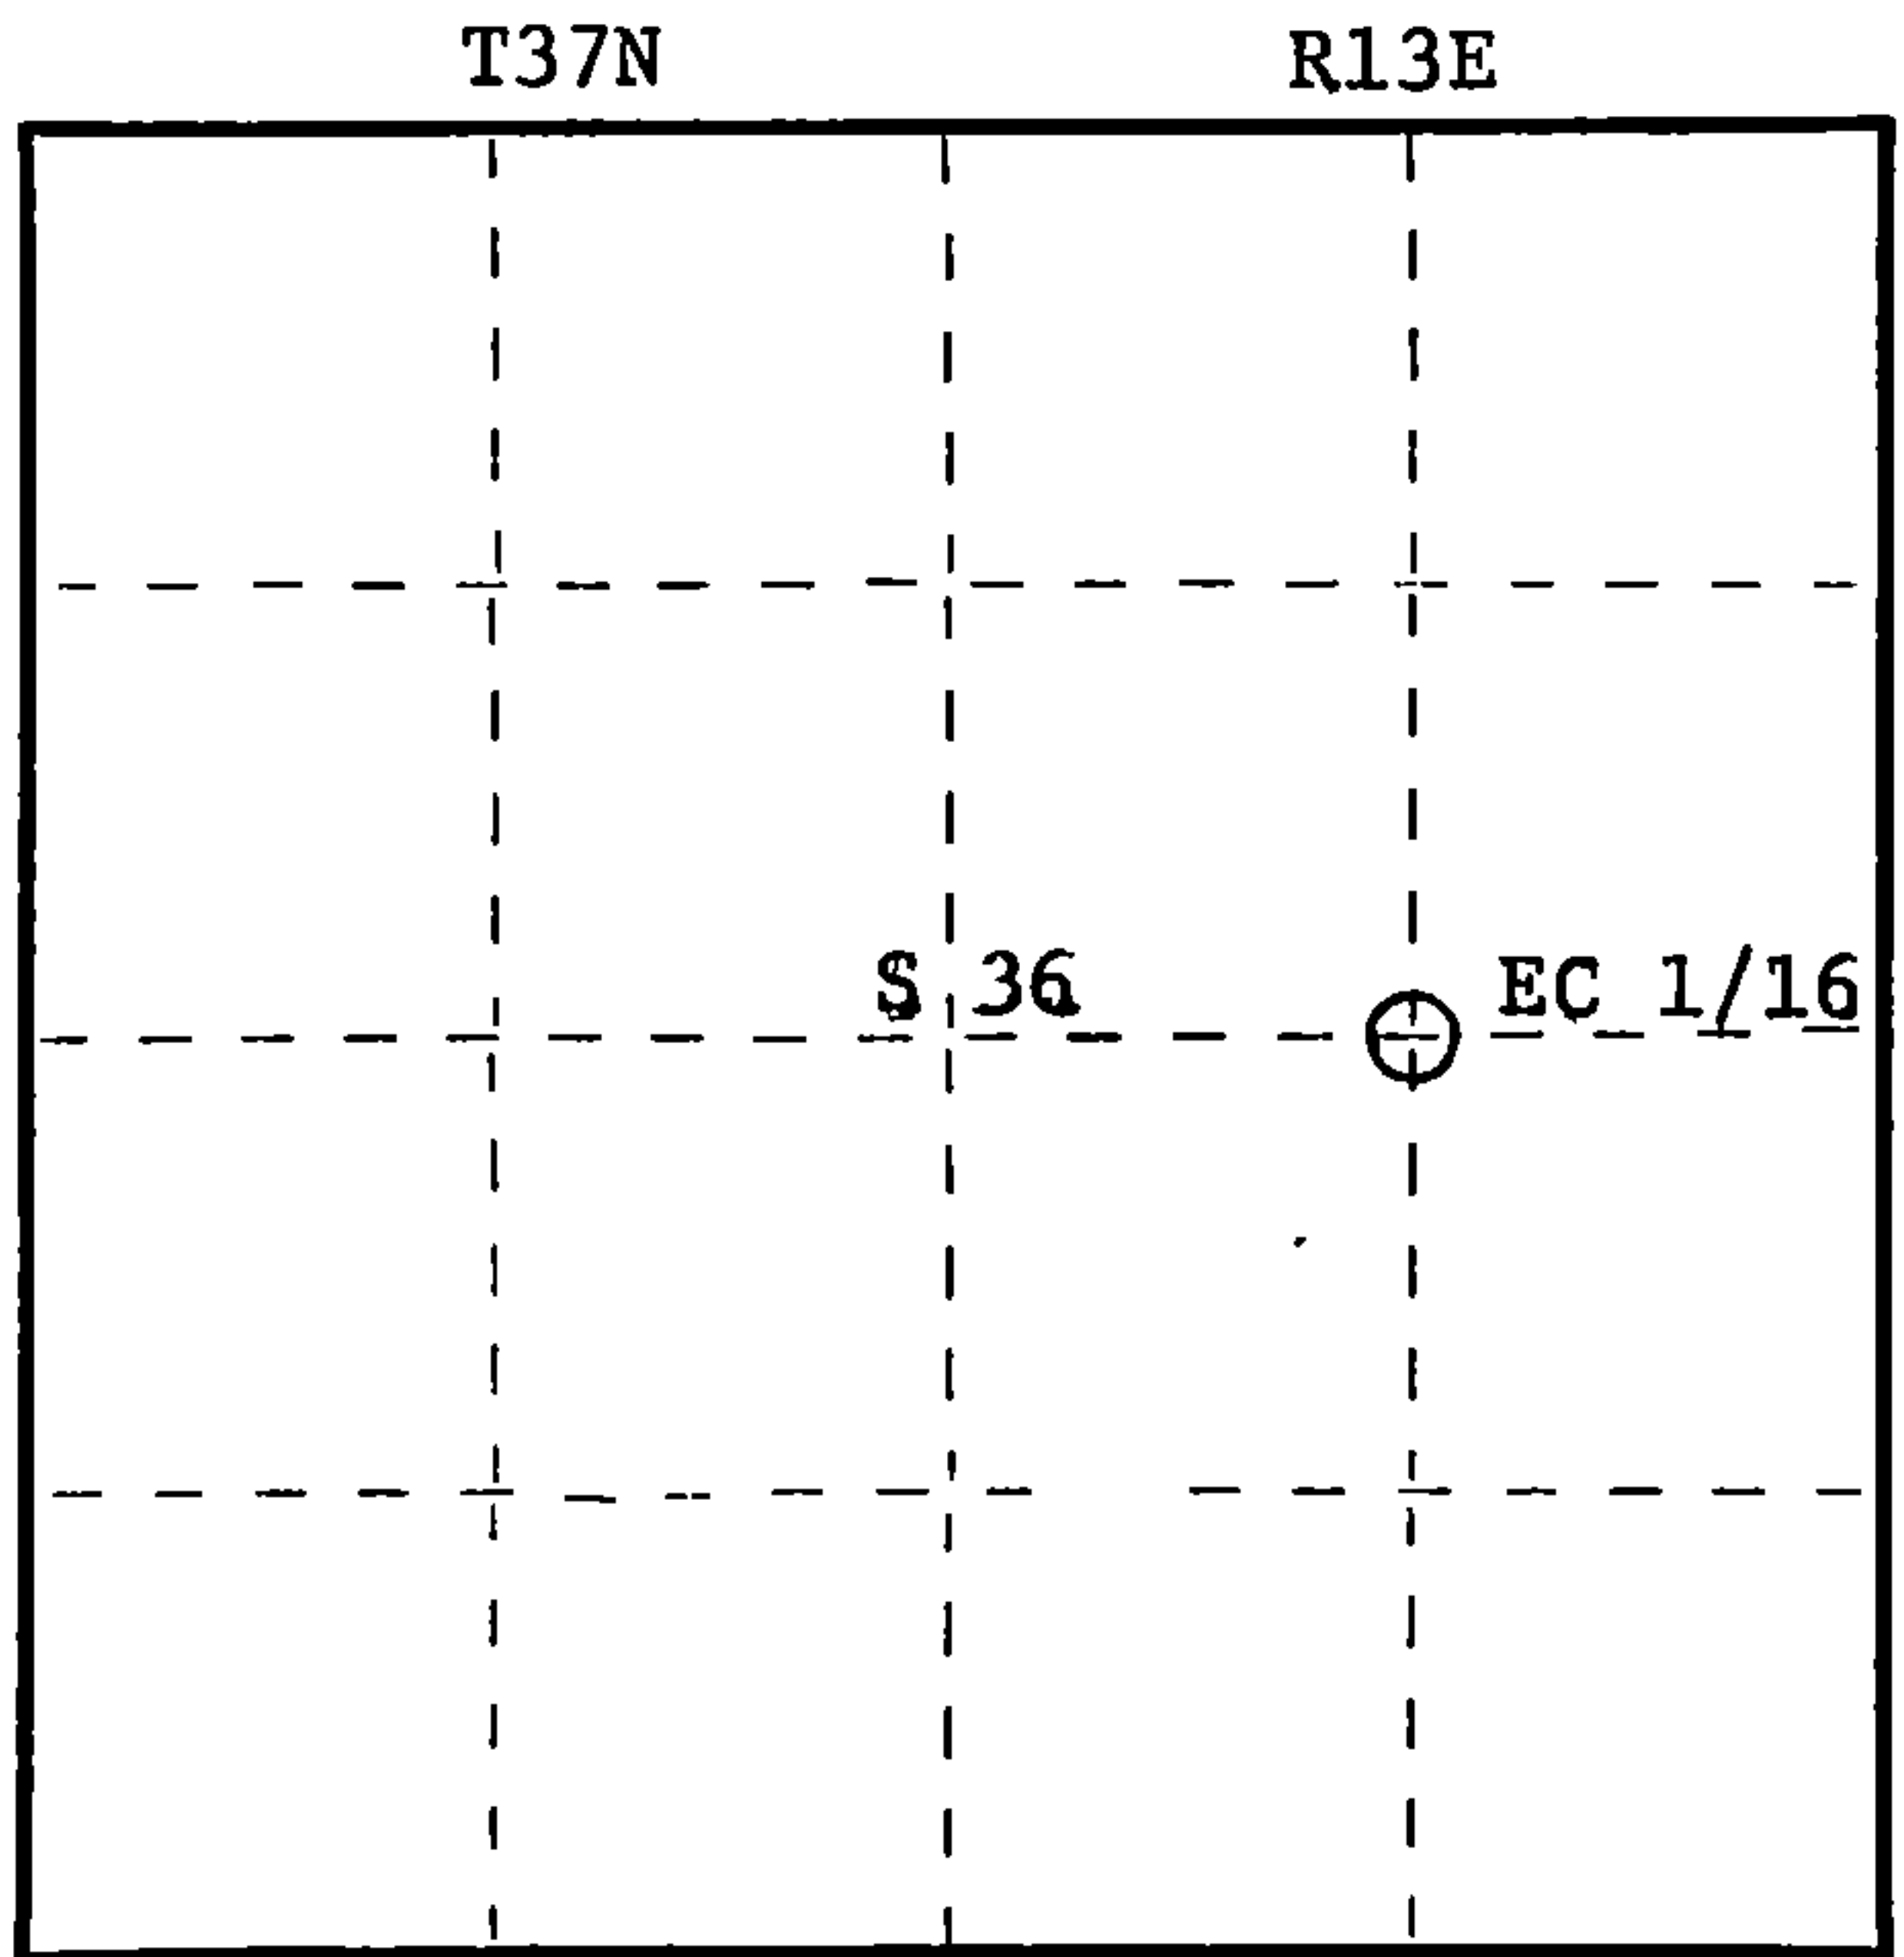

○ = Corner monument restored.

History of original corner establishment:

No evidence of any previous survey.

Description of corner evidence found:

Total distance from 1/4 corner between sections 36 & 31 T37N R13 & 14E to C 1/4 corner
of section 36 is 2617.418 ft. at bearing N88-38-04W.
Set EC 1/16 1308.709 ft. intermediate

Description of monument and accessories I established to perpetuate the original location of this corner.

Set a 1 1/2" iron pipe with 2" diameter brass cap stamped:

S1537

Monument projects 18" above ground

T37N R13E

Marked NBTs

Black spruce 3" N30W 39.0 ft.

EC 1/16 S 36

Scribed B.T.

Black spruce 10" N48E 71.17 ft.

CPI - 1981

Scribed 1/16 B.T.

Dated at Rhinelander, Wis., this 4th day of November, 19 81.

Signature *Daniel K. Pleoger* Title Registered Land Surveyor Registration No. 1537
(County Surveyor, Registered Land Surveyor, or other duly authorized official)

Office of Register of Deeds, County of Forest, I hereby certify that the within
instrument was filed in this office for record on the 9th day of April, 19 82.
at 11:00 o'clock A.M.

DOCUMENT NO. 121388

(Register of Deeds)

By Deputy

43713362010