

CERTIFIED LAND CORNER RESTORATION

E-17 Index No. **E 17**


State of Wisconsin }
County of Forest } ss.

I Philip T. Hansen, do hereby
certify that on the 19th day
of September, 1975, I found
evidence of the Section
corner of S2, S3, S10, & S11
Township 37, North, Range
14 East, Fourth Principal Meridian,
as described hereon; and that from this evidence
I established a new monument and accessories
as described hereon to perpetuate the original
location of this corner.


Resident witnesses:

Glen Barker

Jim Claflin

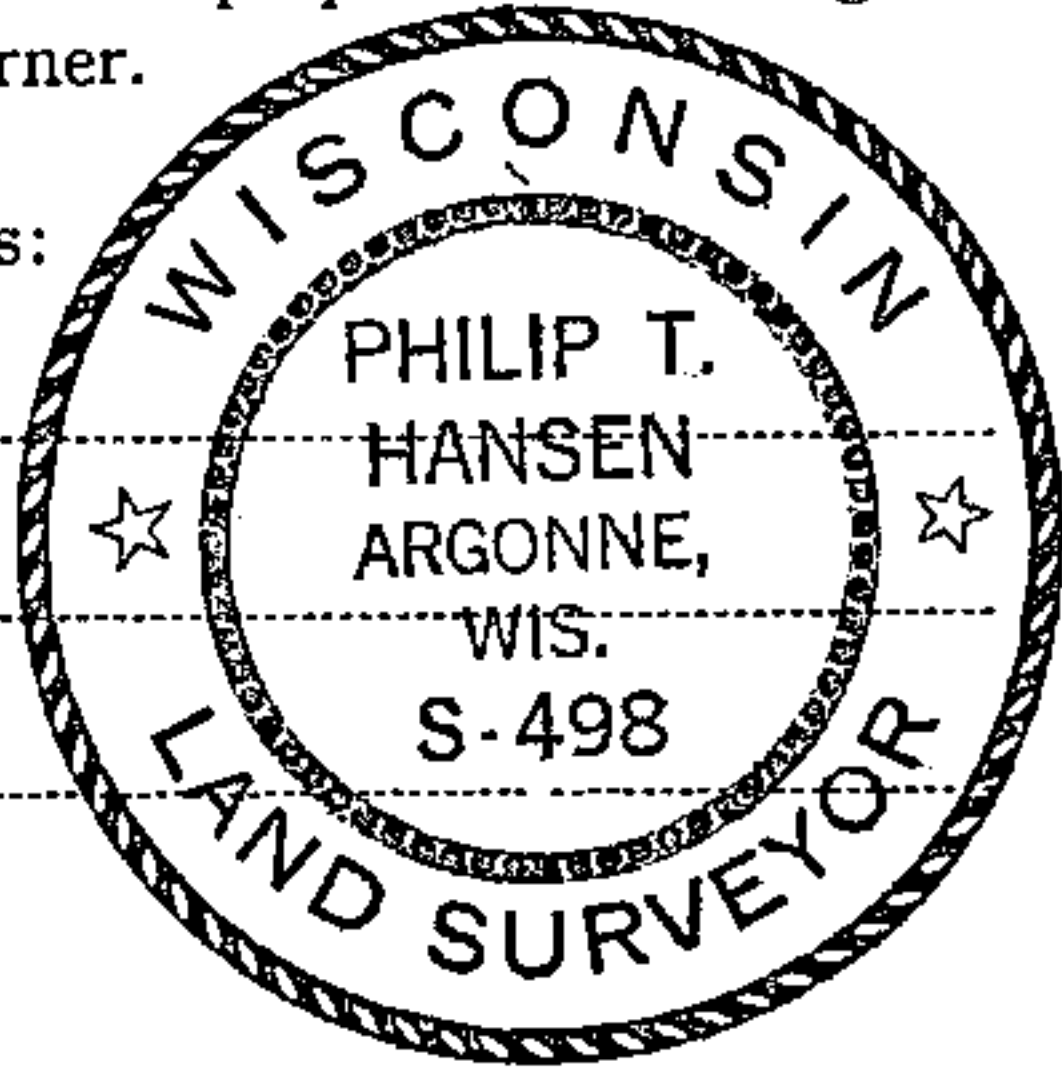

T37N R14E

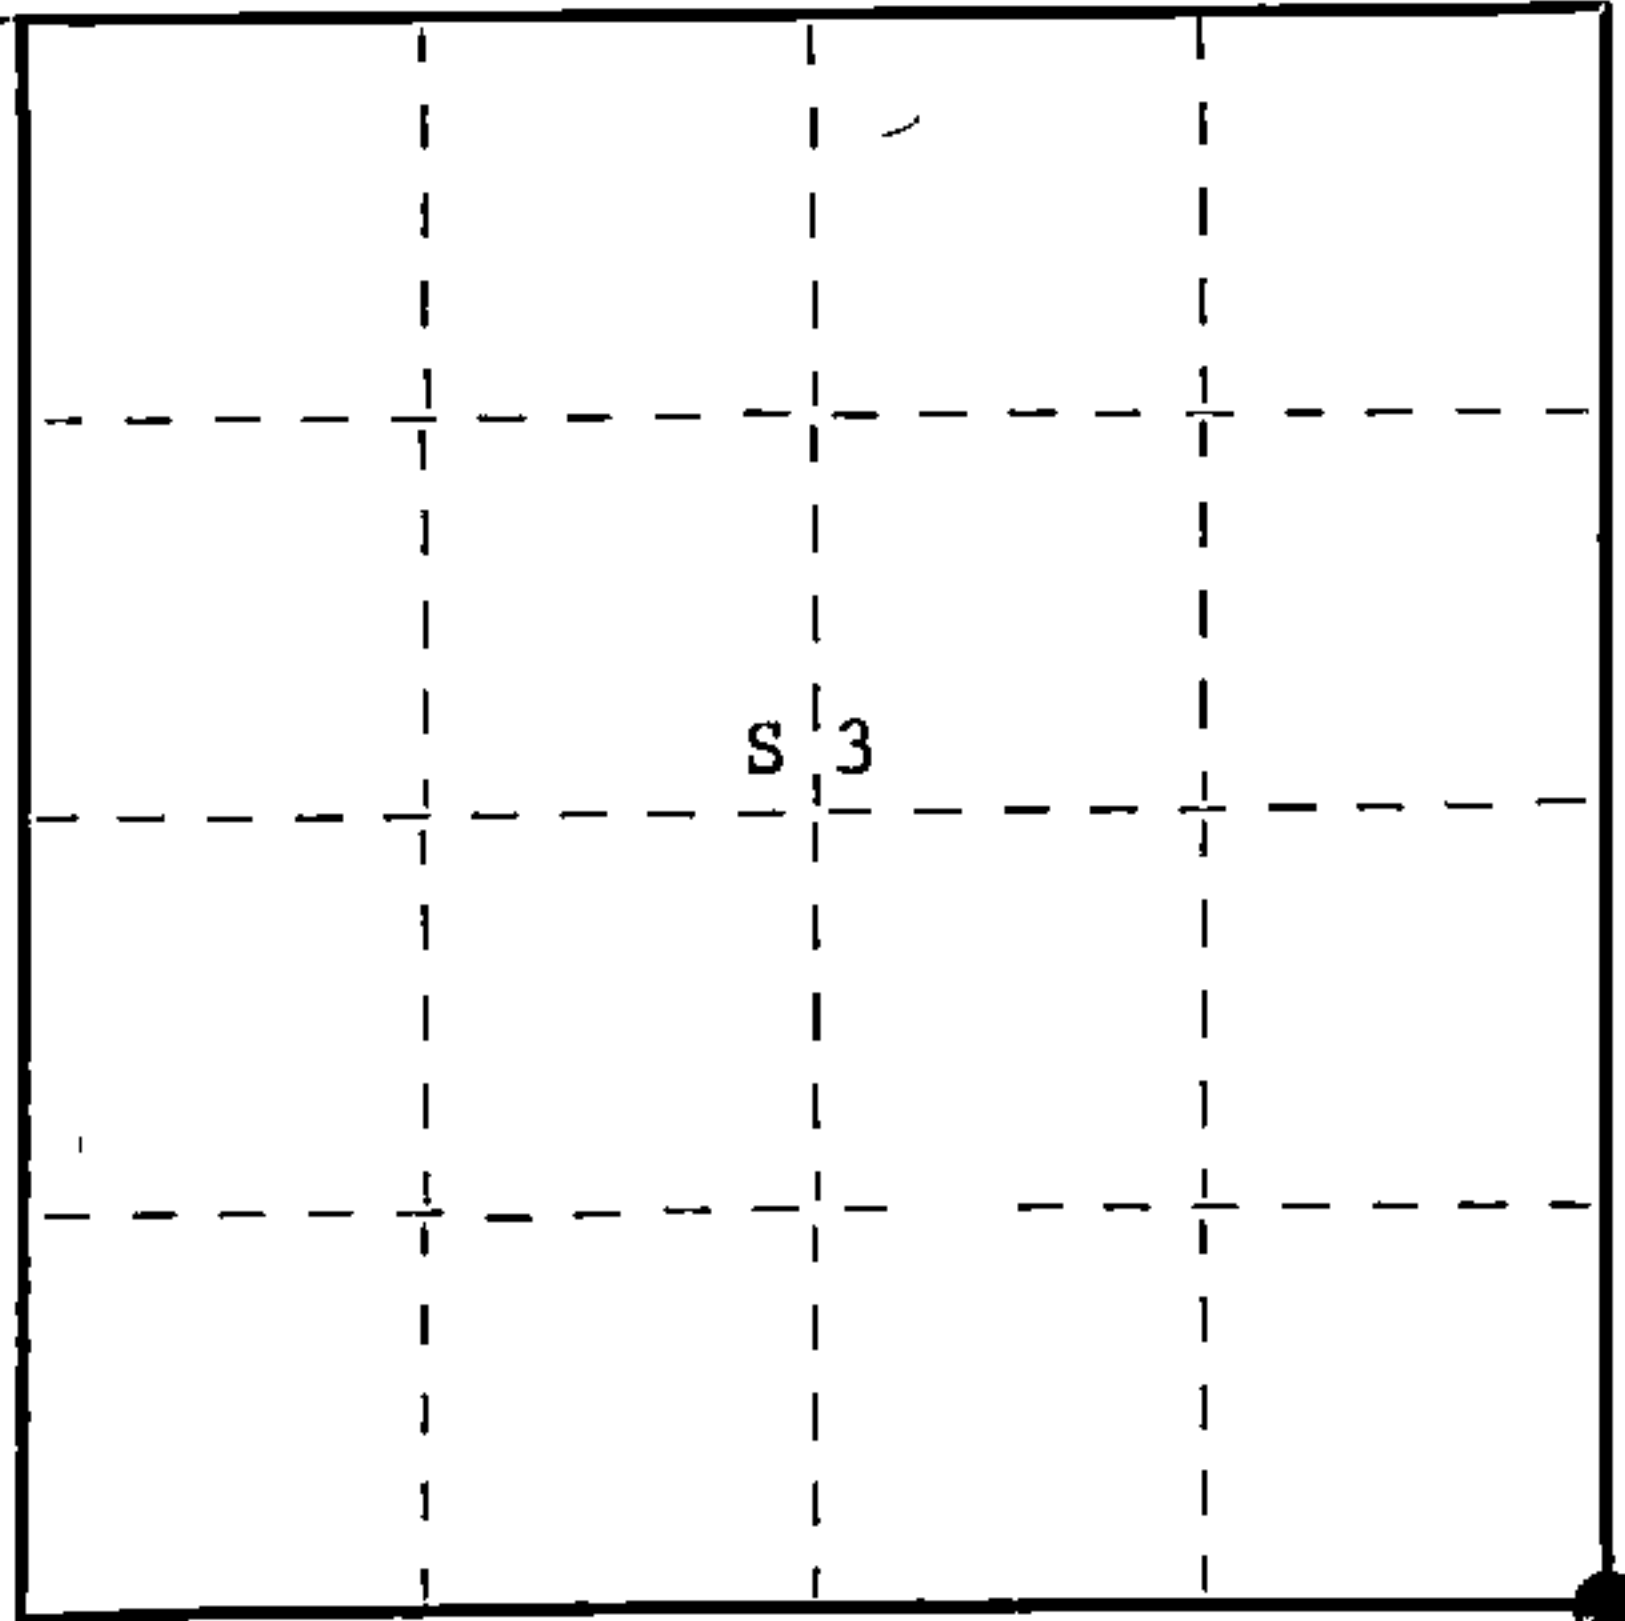

○ = Corner monument restored.

History of original corner establishment: Original corner established by James L. Nowlin, Government Deputy Surveyor, in 1865, from which fir 6" bears N24°W 9 links and cedar 6" bears N60°E 10 links. Corner recovered by Ray Leigh, Consolidated forester, about 1940. Recovered old stake while running line between Sections 2 and 3 following old blazed line. Set new wood squared post and at a later date drove in an iron pipe.

Description of corner evidence found:

Recovered 4" squared cedar post; also recovered a 2" iron pipe around which was a mound of rock.

No BT's were recovered.

Description of monument and accessories I established to perpetuate the original location of this corner.

Replaced wood and iron pipe with 2-1/2" x 30" Berntsen A-1 Federal Monument, aluminum pipe with magnet installed in cap and base. The post projects 6" above the ground level. Cap is stamped -

NBT's - Hemlock 9" S24°E 29.8 links scribed SC BT.
Cedar 8" N9°E 29.3 links scribed SC BT.

S498
T37N R14E

4	3
9	10

1975

Dated at Argonne, Wis., this 24th day of September, 1975

Signature *Philip T. Hansen* Title Registered Land Surveyor Registration No. S-498
(County Surveyor, Registered Land Surveyor, or other duly authorized official)

Office of Register of Deeds, County of Forest, I hereby certify that the within instrument was filed in this office for record on the 30th day of September, 1975 at 3:15 o'clock P. M.

Eugene Stutzman
(Register of Deeds)
By Deputy

DOCUMENT NUMBER 107867

FORM 985 W. C. MILLER CO., MILWAUKEE

4371403000