

CERTIFIED LAND CORNER RESTORATION

Index No. **N2T**


State of Wisconsin }
County of Forest } ss.

I Philip T. Hansen, do hereby
certify that on the 26th day
of September, 1975, I found
evidence of the Section
corner of S13, 14, 23, 24
Township 37, North, Range
14 East, Fourth Principal Meridian,
as described hereon; and that from this evidence
I established a new monument and accessories
as described hereon to perpetuate the original
location of this corner.


Resident witnesses:

Glen Barker

Jim Claflin

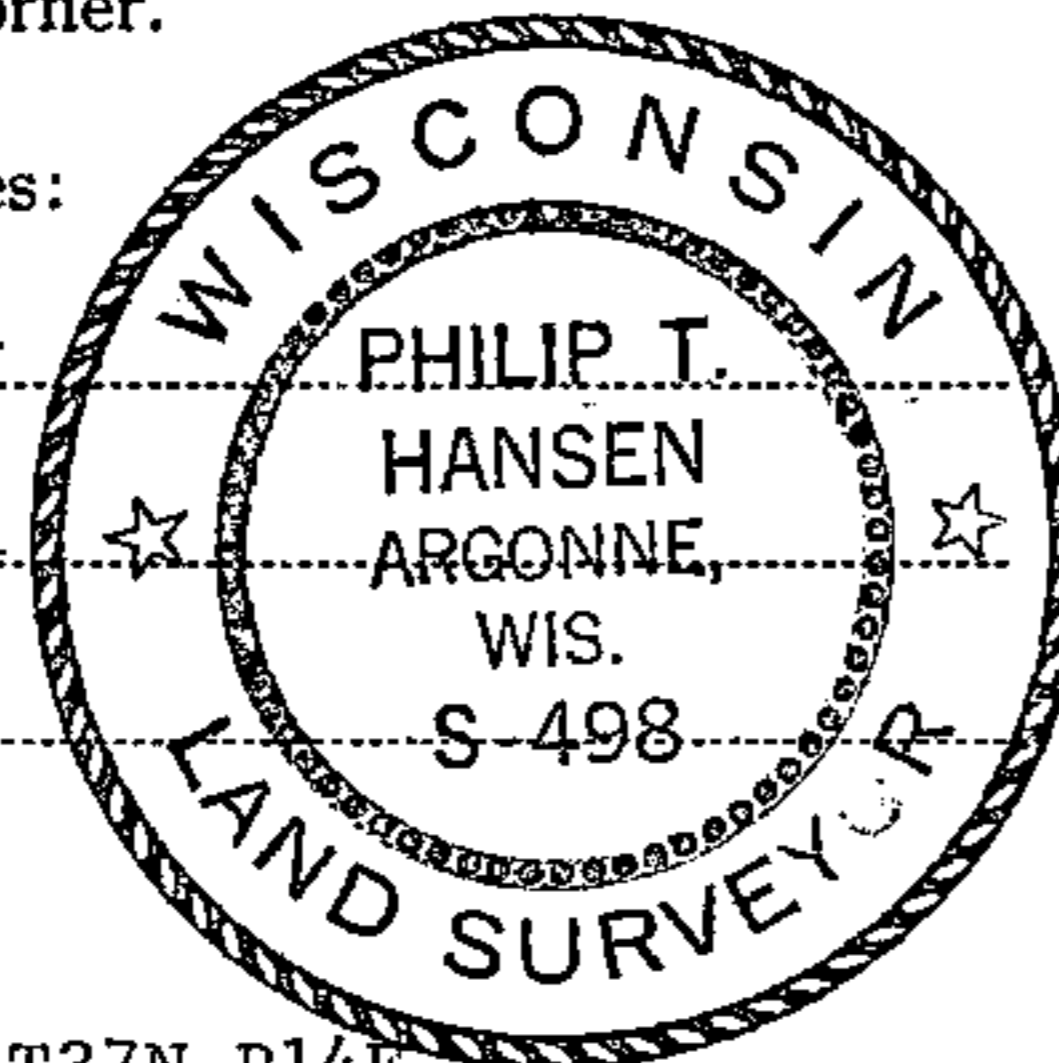

T37N R14E

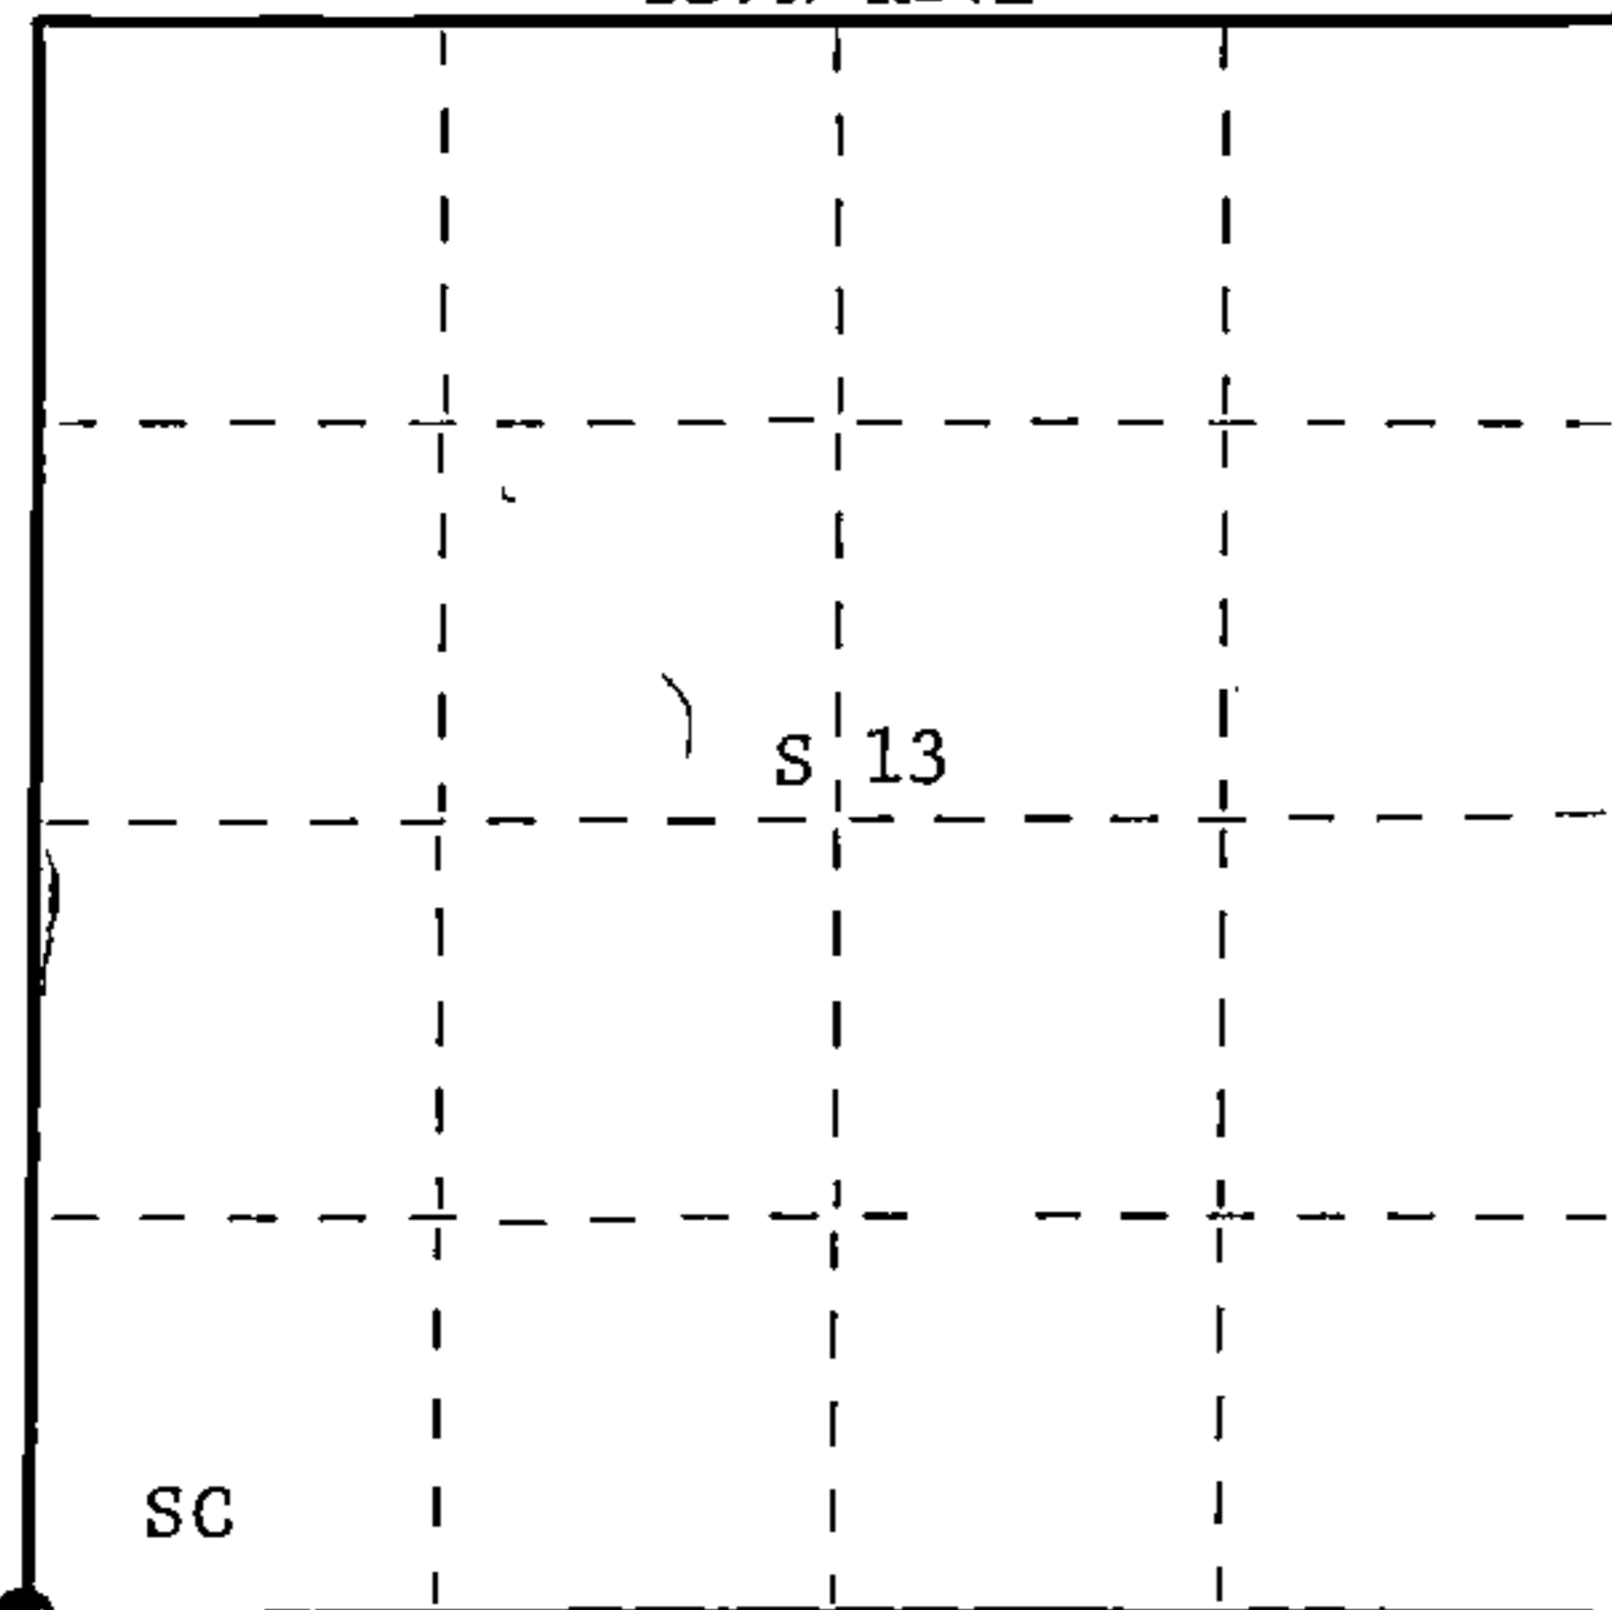

○ = Corner monument restored.

History of original corner establishment: Original corner established by James L. Nowlin, Gov. Deputy Surveyor, in 1865, from which White Pine 8" bears S63°E 50 links, and White Pine 10" bears N30°W 45 links. Corner recovered by E.B. Hurst, Consolidated Forester, in 1930. Corner restored by Ray Leigh, Consolidated Forester, in 1948. Set new post with location tag on it. He states that this post was set in hole of old survey stake.

Description of corner evidence found:

Recovered 7" cedar post with a location tag marking corner. This corner sits at the extended centerlines of N-S and E-W County Trunk "O".

No remains of OBT's were recovered.

Description of monument and accessories I established to perpetuate the original location of this corner.

Replaced wooden stake with 2½" x 30" Berntsen A-1 Federal Monument, aluminum post with magnet installed in cap and base. Post projects 6" above ground level.

Cap stamped -

NBT's - White Pine 18" S16°E 2.58 links, scribed SC BT.
Red Pine 8" S54°W 112.4 links, scribed SC BT.
USGS Bench Mark TT39E due east 3 links.

S498
T37N R14E
Sec. 14 13
23 24
1975

Post and BT's painted blue.

Reset location post just north of new corner post.

Dated at Argonne, Wis., this 2nd day of October, 1975.

Signature *Philip T. Hansen* Title Registered Land Surveyor Registration No. S-498
(County Surveyor, Registered Land Surveyor, or other duly authorized official)

Office of Register of Deeds, County of Forest, I hereby certify that the within instrument was filed in this office for record on the 13th day of October, 1975 at 4:00 o'clock P. M.

Eugene Stutzman
(Register of Deeds)

By Deputy

DOCUMENT NUMBER - 107967