

CERTIFIED LAND CORNER RESTORATION

Index No. **K 13**

State of Wisconsin }
County of Forest } ss.

I Philip T. Hansen, do hereby
certify that on the 18th day
of December, 1975, I found
evidence of the N-1/16
corner of Sections 15 and 16
Township 37, North, Range
14 East, Fourth Principal Meridian,
as described hereon; and that from this evidence
I established a new monument and accessories
as described hereon to perpetuate the original
location of this corner.


Resident witnesses:

Glen Barker

Jim Claflin



FORM 985 H. C. MILLER CO., MILWAUKEE

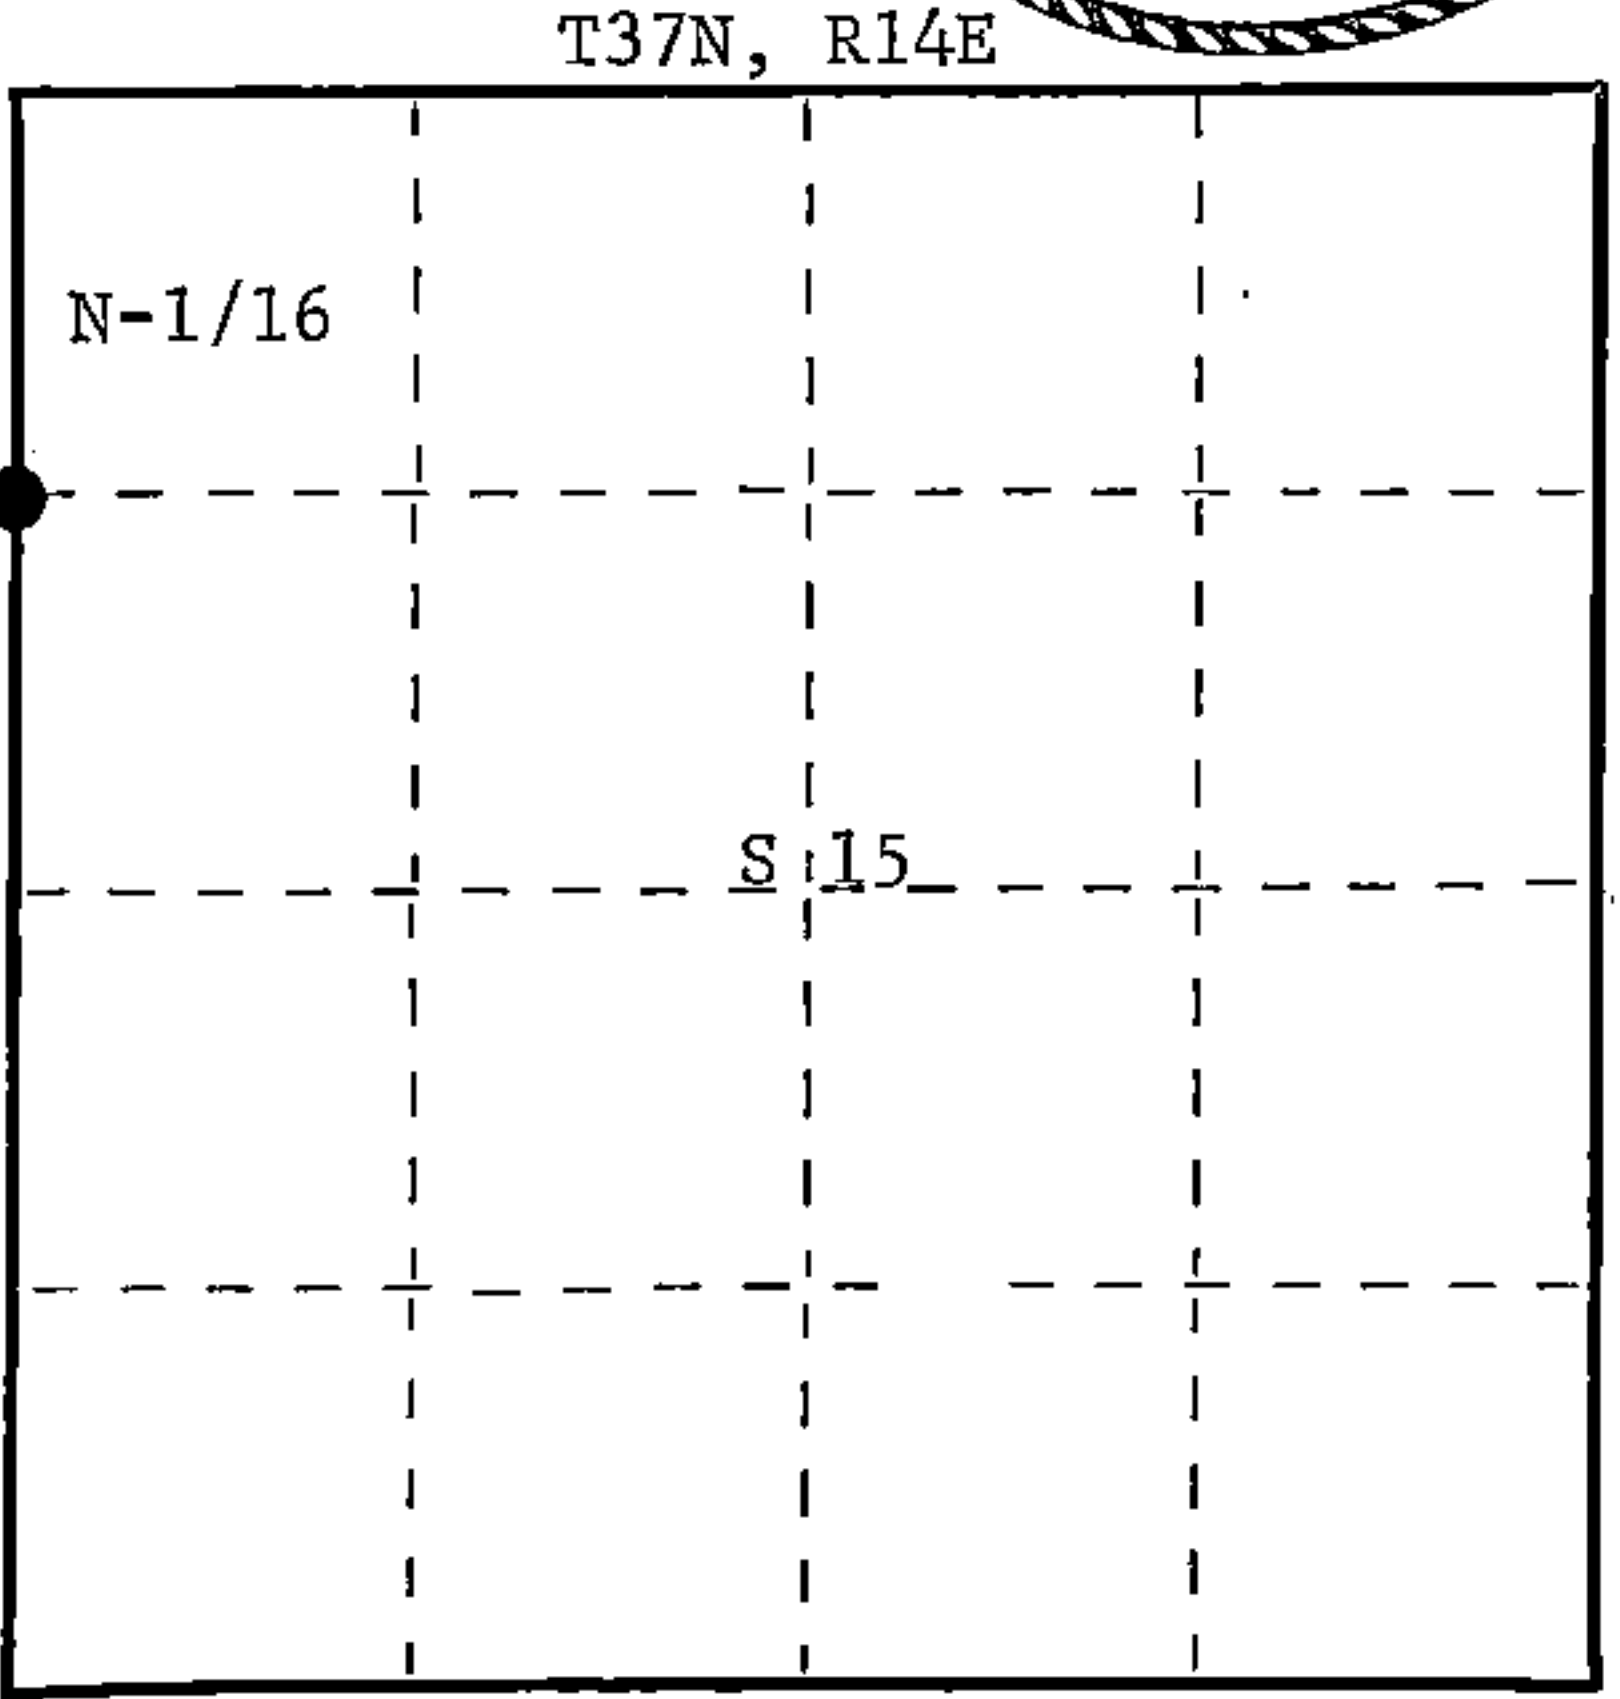

○ = Corner monument restored.

History of original corner establishment:
Corner recovered by Ray Leigh, Consolidated Forester, in 1948. Origin unknown.
Found 3" squared cedar post with rock cairn around base. Corner had been maintained by
him during ensuing years.

Description of corner evidence found:
Recovered 3" squared cedar post with rock cairn around base. Post was standing but in
poor condition.

No evidence of any BT's visible. Area had been cut during last ten years.

Description of monument and accessories I established to perpetuate the original location of this corner.
Replaced wood post with 1-1/2" O.D. iron pipe with 2" brass cap stamped -
Pipe projects 18" above ground.

S498
T37N, R14E

NBT's - Cedar 8" N10°E 85 lks. scribed 1/16 BT.	S16	S15
Maple 7" S61°E 10 lks. scribed 1/16 BT.		

Pipe and BT's painted blue.

N-1/16

CPI-1975

Dated at Argonne, Wis., this 22nd day of December, 1975

Signature Philip T. Hansen Title Reg. Land Surveyor Registration No. S-498
(County Surveyor, Registered Land Surveyor, or other duly authorized official)

Office of Register of Deeds, County of Forest, I hereby certify that the within
instrument was filed in this office for record on the 5th day of January, 1976
at 2:45 o'clock P. M.

EUGENE STATEZNY
(Register of Deeds)

By Eileen Schmidt Deputy

DOCUMENT NUMBER -- **108497**

43714163000