

CERTIFIED LAND CORNER RESTORATION

N-9 Index No. **N 9**

State of Wisconsin }
County of Forest } ss.

I Philip T. Hansen, do hereby
certify that on the 15th day
of September, 1975, I found
evidence of the Section
corner of Secs. 16-17-20-21
Township 37, North, Range
14 East, Fourth Principal Meridian,
as described hereon; and that from this evidence
I established a new monument and accessories
as described hereon to perpetuate the original
location of this corner.


Resident witnesses:

Glen Barker

Jim Claflin



T37N R14E

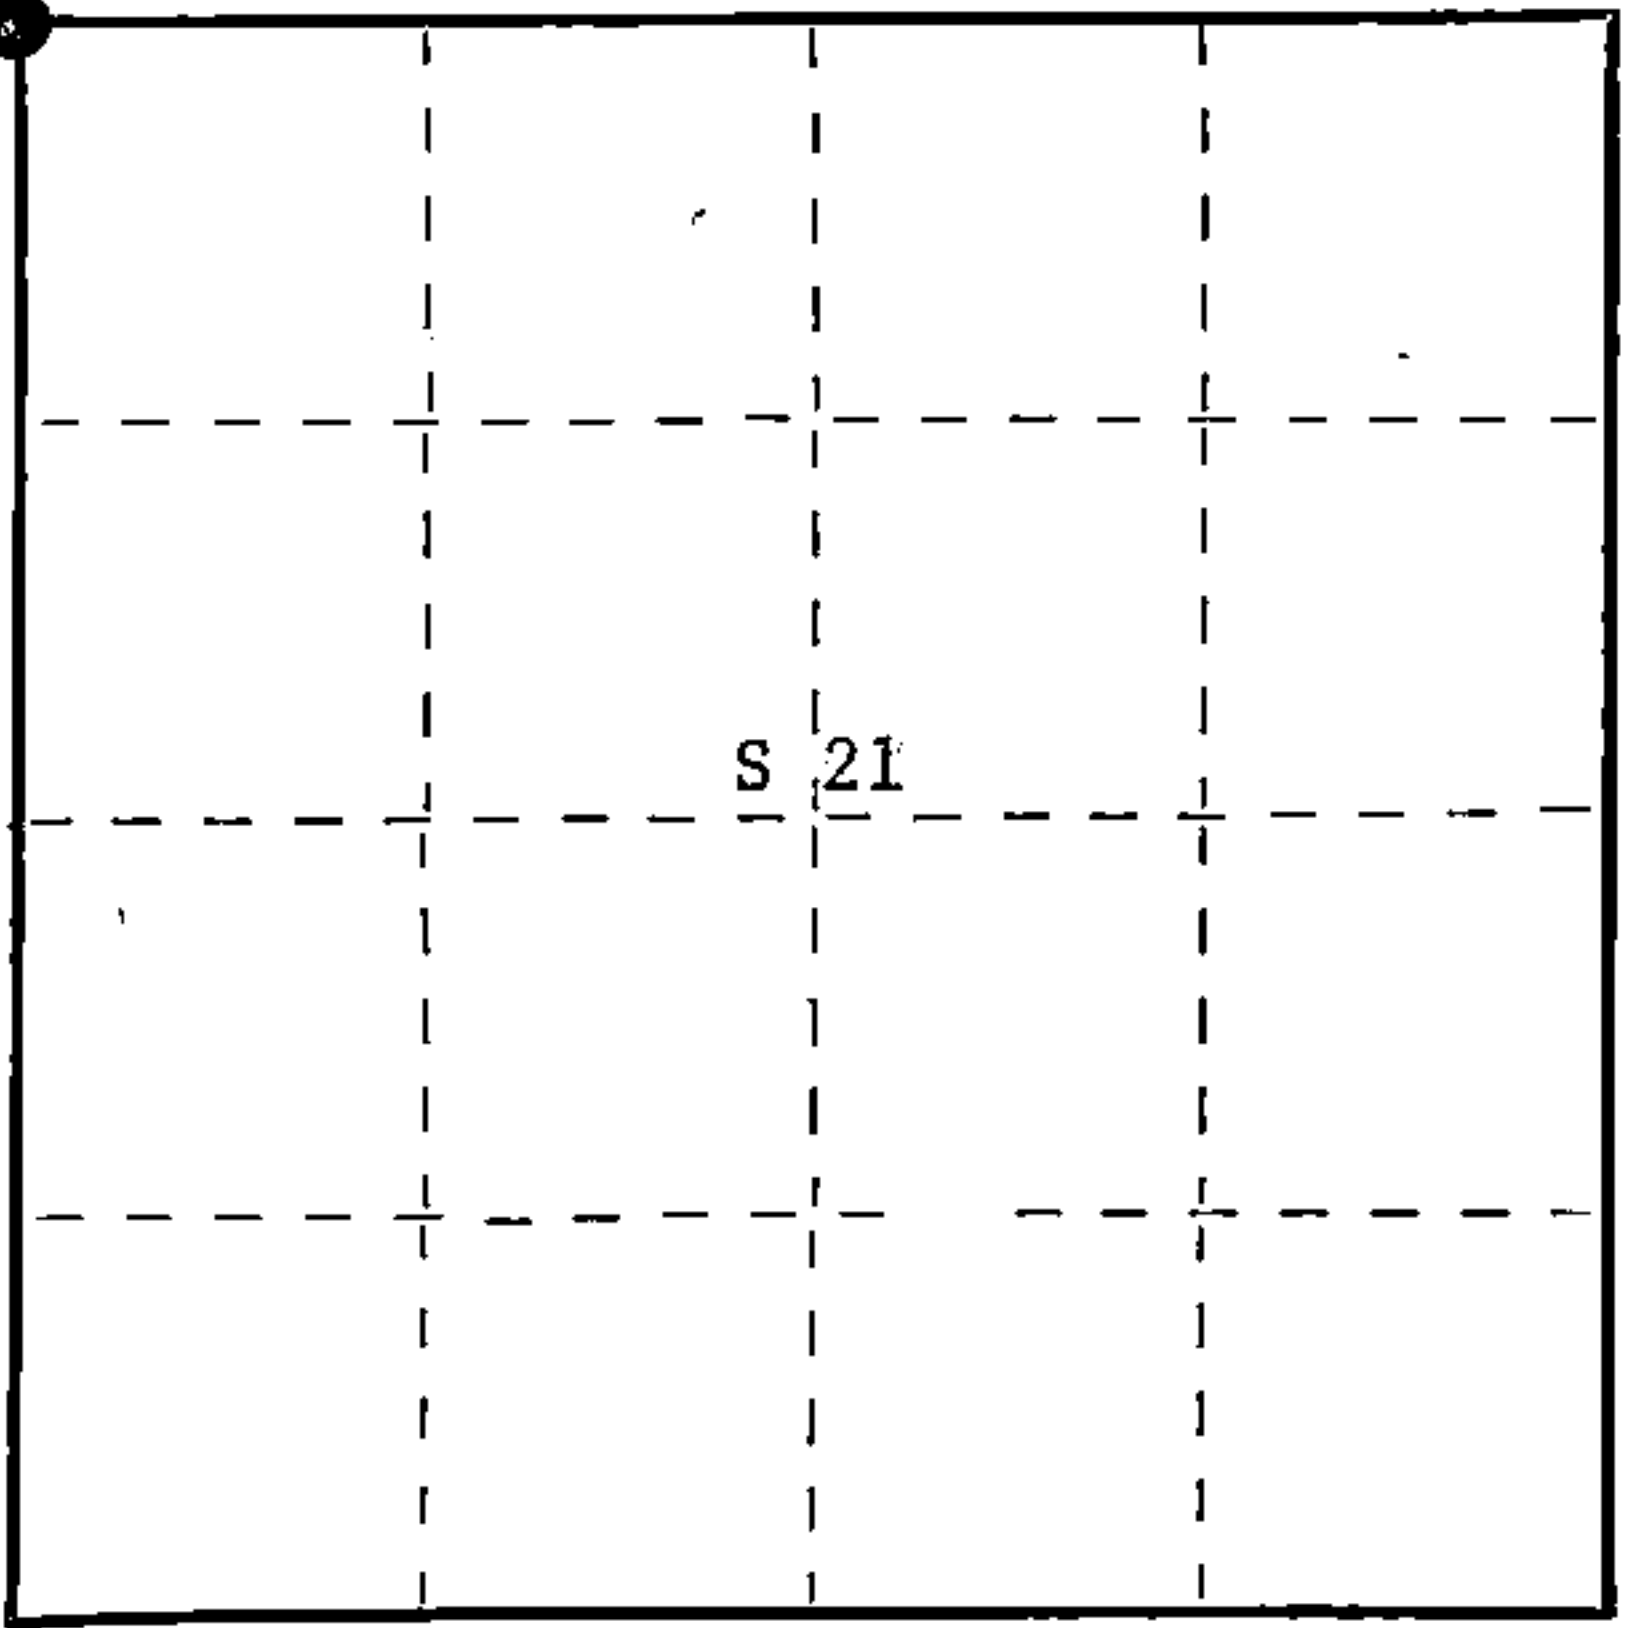

○ = Corner monument restored.

History of original corner establishment: Original corner established by James L. Nowlin, Government Deputy Surveyor, in 1865, from which aspen 10" bears N78°E 20 links and aspen 12" bears N65°W 45 links. This corner recovered by E.B. Hurst, Company forester, and P.T. Hansen, Registered Land Surveyor, in 1930 during mapping for acquisition. Recovered old wooden post. No trace of BT's recovered. This corner perpetuated by Ray Leigh and other Company foresters.

Description of corner evidence found:
Recovered 4" squared and scribed cedar post lying on the ground. Recovered point of stake in ground. Various old trees had been painted blue but no evidence of scribe marks.

Description of monument and accessories I established to perpetuate the original location of this corner.
Point of 4" wooden stake replaced with 2-1/2" x 30" Berntsen A-1 Federal Monument, aluminum pipe with magnet installed in cap and base. The corner projects 6" above ground. No suitable trees available for BT's. Set two 1-1/2" O.D. iron pipes with 2" brass caps stamped - (1) WC - W 18 links; (2) WC - S 20 links.

Corner monument and witness corners painted blue.

Cap stamped.

S498
T37N R14E

17	16
20	21

1975

Dated at Argonne, Wis., this 24th day of September, 1975.

Signature *Philip T. Hansen* Title Registered Land Surveyor Registration No. S-498
(County Surveyor, Registered Land Surveyor, or other duly authorized official)

Office of Register of Deeds, County of Forest, I hereby certify that the within instrument was filed in this office for record on the 30th day of September, 1975 at 3:15 o'clock P.M.

Eugene Staszynski
(Register of Deeds)

By Deputy

DOCUMENT NUMBER -- 107872

FORM 985 H. C. MILLER CO., MILWAUKEE

4371417 0000