



State of Wisconsin }
County of Forest } ss.

I, Philip T. Hansen, do hereby certify that on the 15th day of September, 1975, I found evidence of the Quarter corner of Sections 21 and 28 Township 37 North, Range 14 East, Fourth Principal Meridian, as described hereon; and that from this evidence I established a new monument and accessories as described hereon to perpetuate the original location of this corner.

Resident witnesses:

Glen Barker

Jim Claflin

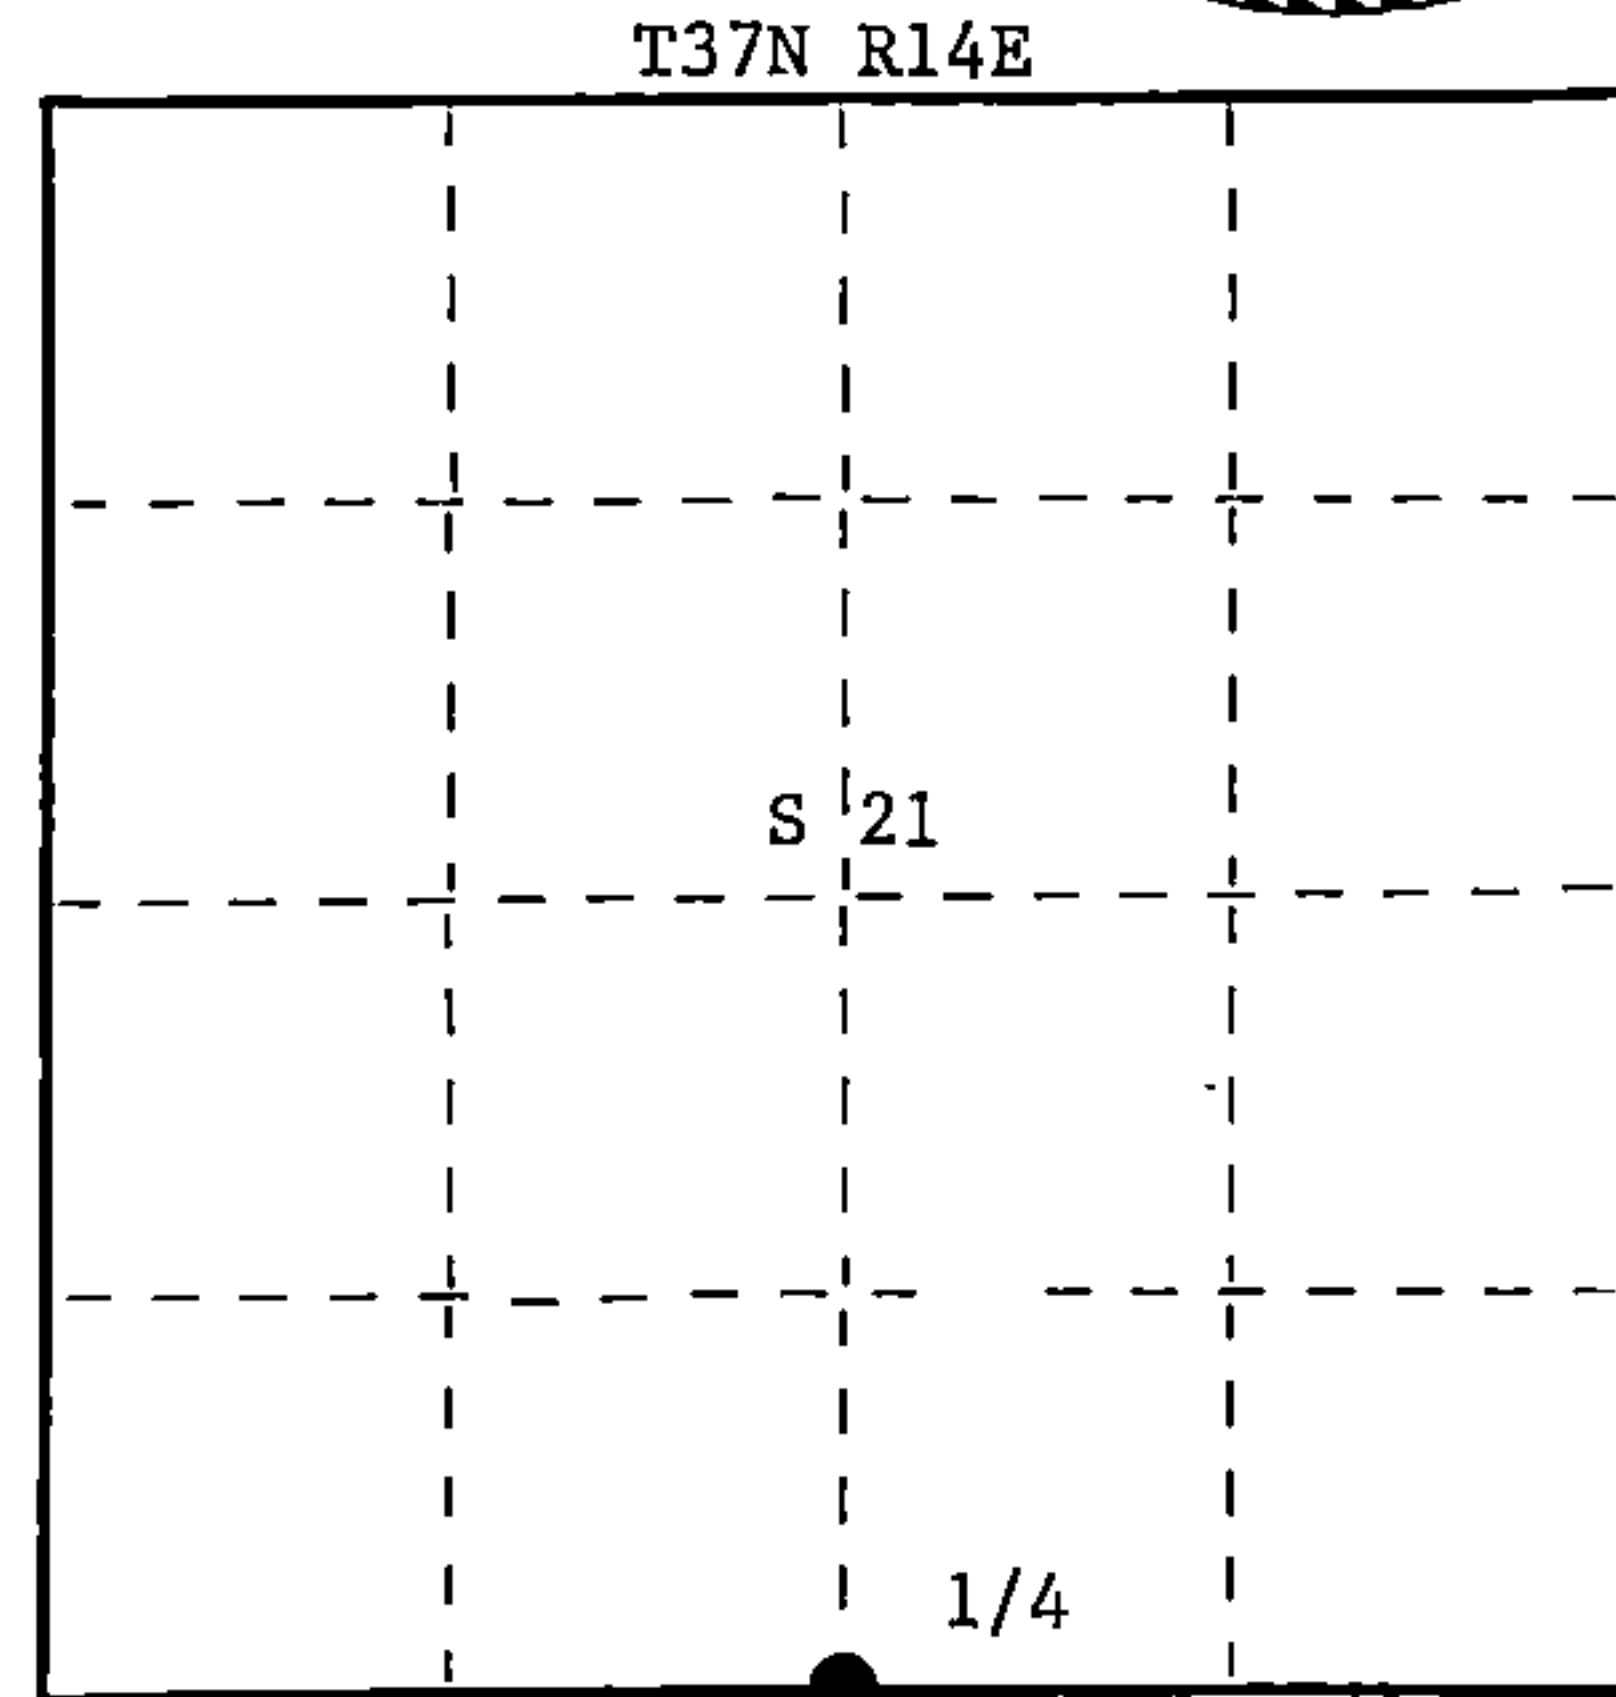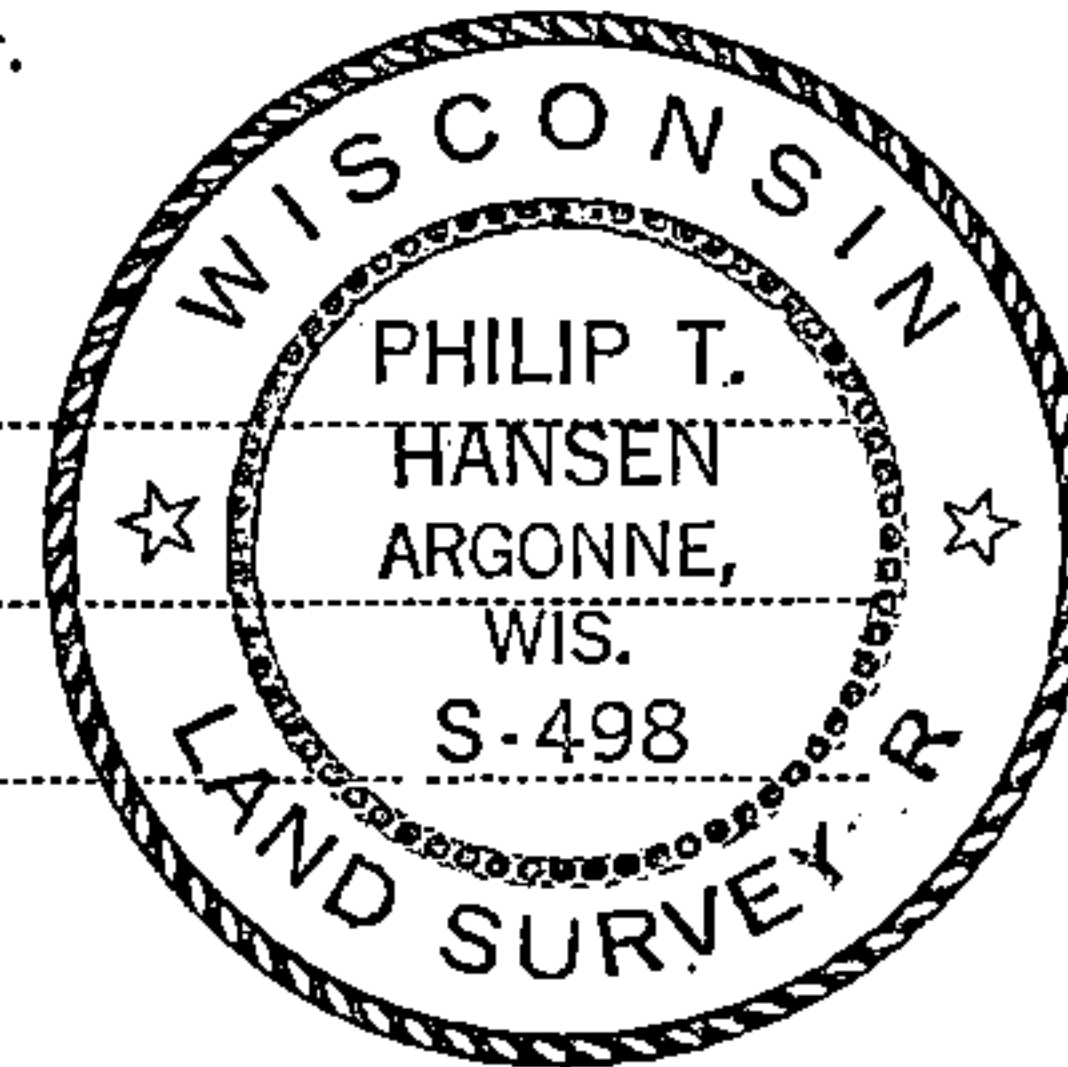

○ = Corner monument restored.

CERTIFIED LAND CORNER RESTORATION

R-11 Index No. **R11**

History of original corner establishment: Original corner established by James L. Nowlin, Government Deputy Surveyor, in 1865, from which aspen 8" bears N84°E 10 links and aspen 10" bears S54°W 12 links. This corner has been perpetuated since 1930 by Consolidated Papers, Inc. foresters and P.T. Hansen, Registered Land Surveyor.

Description of corner evidence found:

Recovered 3" squared and scribed cedar post in fair condition. Also recovered a 1-1/2" channel iron driven in the ground beside it and an old cedar stake lying on ground beside it. Channel iron and 3" squared post driven in beside it.

Description of monument and accessories I established to perpetuate the original location of this corner.

Replaced 3" wooden stake with a 2-1/2" Berntsen A-1 Federal Monument, with magnet installed in cap and base, projecting 6" above ground, cap stamped -

NBT's - Sugar maple 6" N62°W 64.4 links scribed 1/4 BT.
Red maple 8" S45°E 74 links scribed 1/4 BT.

S498
T37N R14E

1/4

S	21
S	28

1975

Dated at Argonne, Wis., this 24th day of September, 1975.

Signature *Philip T. Hansen* Title Registered Land Surveyor Registration No. S-498
(County Surveyor, Registered Land Surveyor, or other duly authorized official)

Office of Register of Deeds, County of Forest, I hereby certify that the within instrument was filed in this office for record on the 30th day of September, 1975, at 3:15 o'clock P. M.

Eugene Stategny
(Register of Deeds)
By Deputy

DOCUMENT NUMBER **107875**

4371421 0020