


CERTIFIED LAND CORNER RESTORATION

Index No. **R 22**


State of Wisconsin }
County of Forest } ss.

I, Daniel K. Pleoger, do hereby
certify that on the 23rd day
of April, 1981, I found
evidence of the W 1/16
corner of Sections 24 and 25
Township 37 North, Range
14 East, Fourth Principal Meridian,
as described hereon; and that from this evidence
I established a new monument and accessories
as described hereon to perpetuate the original
location of this corner.

Resident witnesses:

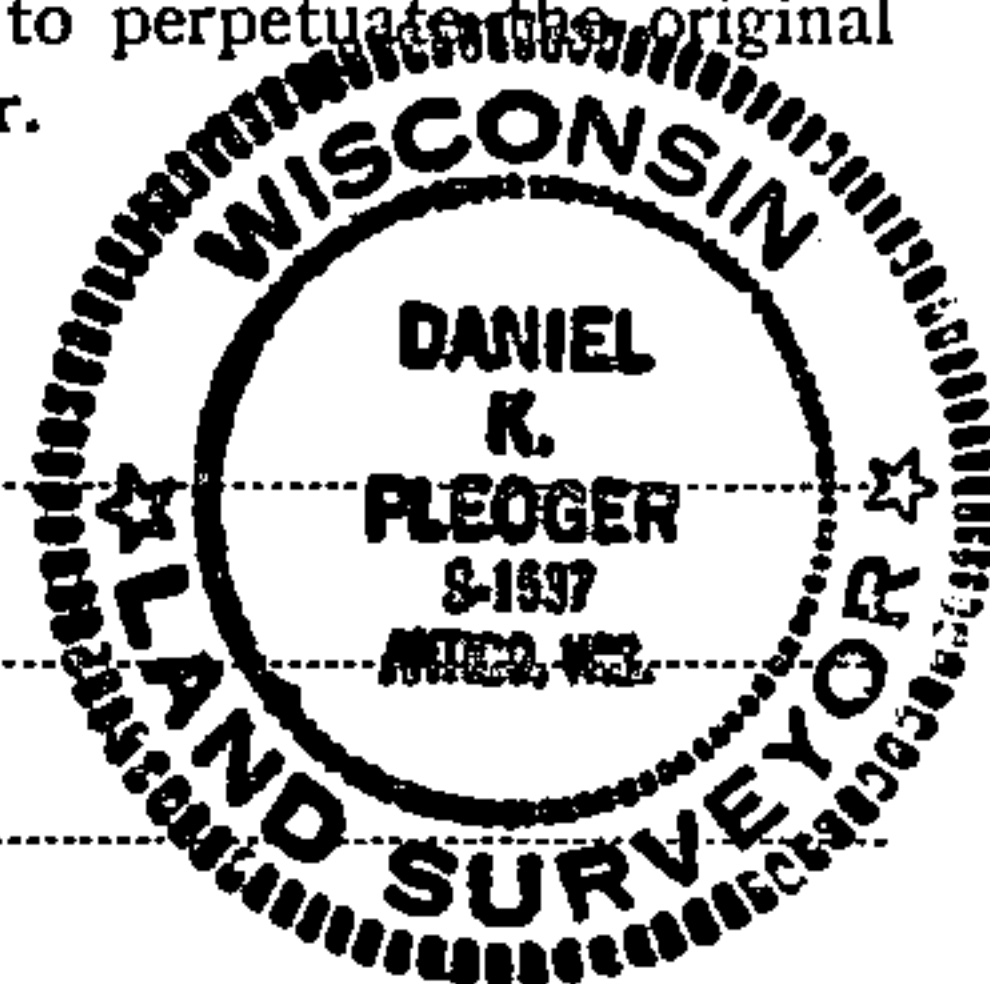

FORM 985 M. E. MILLER CO., MILWAUKEE

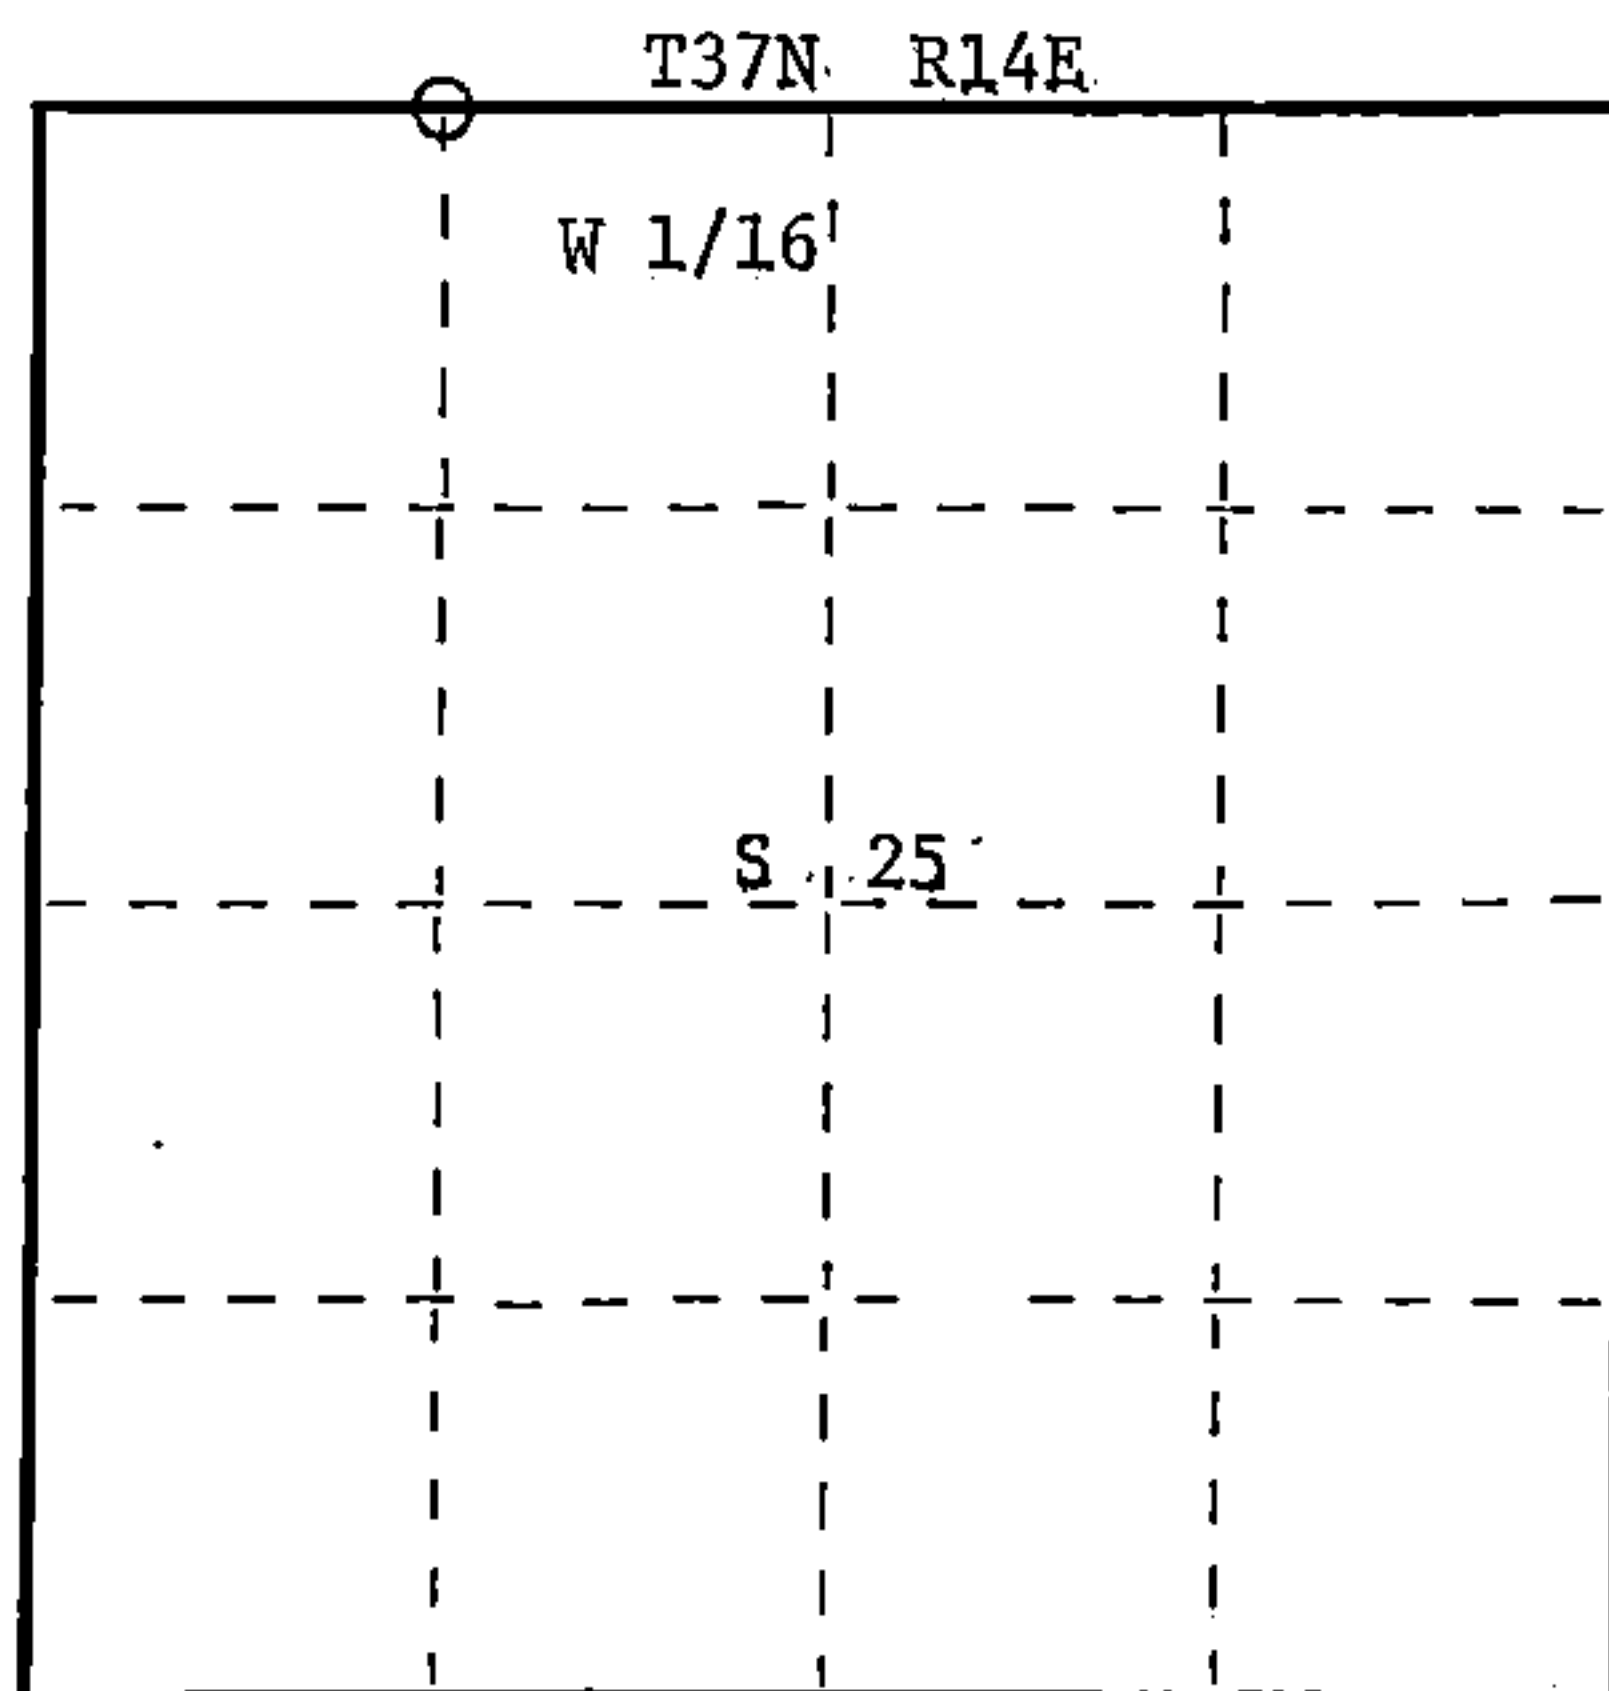

○ = Corner monument restored.

History of original corner establishment:

No evidence of any previous corner.

Description of corner evidence found:

Total distance from 1/4 corner between sections 24 and 25 to section corner 23-24-25-26 is 2709.59 feet at bearing N 86-31-45 W.
Set W 1/16 1354.795 feet intermediate.

Description of monument and accessories I established to perpetuate the original location of this corner.

Set a 1-1/2" iron pipe with 2" diameter brass cap - stamped:

Monument projects 18" above ground.

Marked NBT's:

Tamarack 6" S82°E 6.93 feet
Black Spruce 6" S3°W 12.29 feet
scribed 1/16 - R.T.

T37N R14E
W 1/16 S 24
S 25
CPI-1981
S1537

Dated at Rhinelander, Wis., this 3rd day of August, 1981.

Signature: Daniel K. Pleoger Title: Registered Land Surveyor Registration No. 1537
(County Surveyor, Registered Land Surveyor, or other duly authorized official)

Office of Register of Deeds, County of Forest, I hereby certify that the within
instrument was filed in this office for record on the 19th day of January, 1982
at 3:00 o'clock P.M.

Eugene Stutzman
(Register of Deeds) DOCUMENT NO. 121089

By Deputy

43714240030