

CERTIFIED LAND CORNER RESTORATION

7-13 Index No. 113


State of Wisconsin }
County of Forest } ss.

I Philip T. Hansen, do hereby
certify that on the 19th day
of September, 1975, I found
evidence of the Quarter
corner of Sections 27 and 28
Township 37, North, Range
14E, Fourth Principal Meridian,
as described hereon; and that from this evidence
I established a new monument and accessories
as described hereon to perpetuate the original
location of this corner.

Resident witnesses:

Glen Barker

Jim Claflin

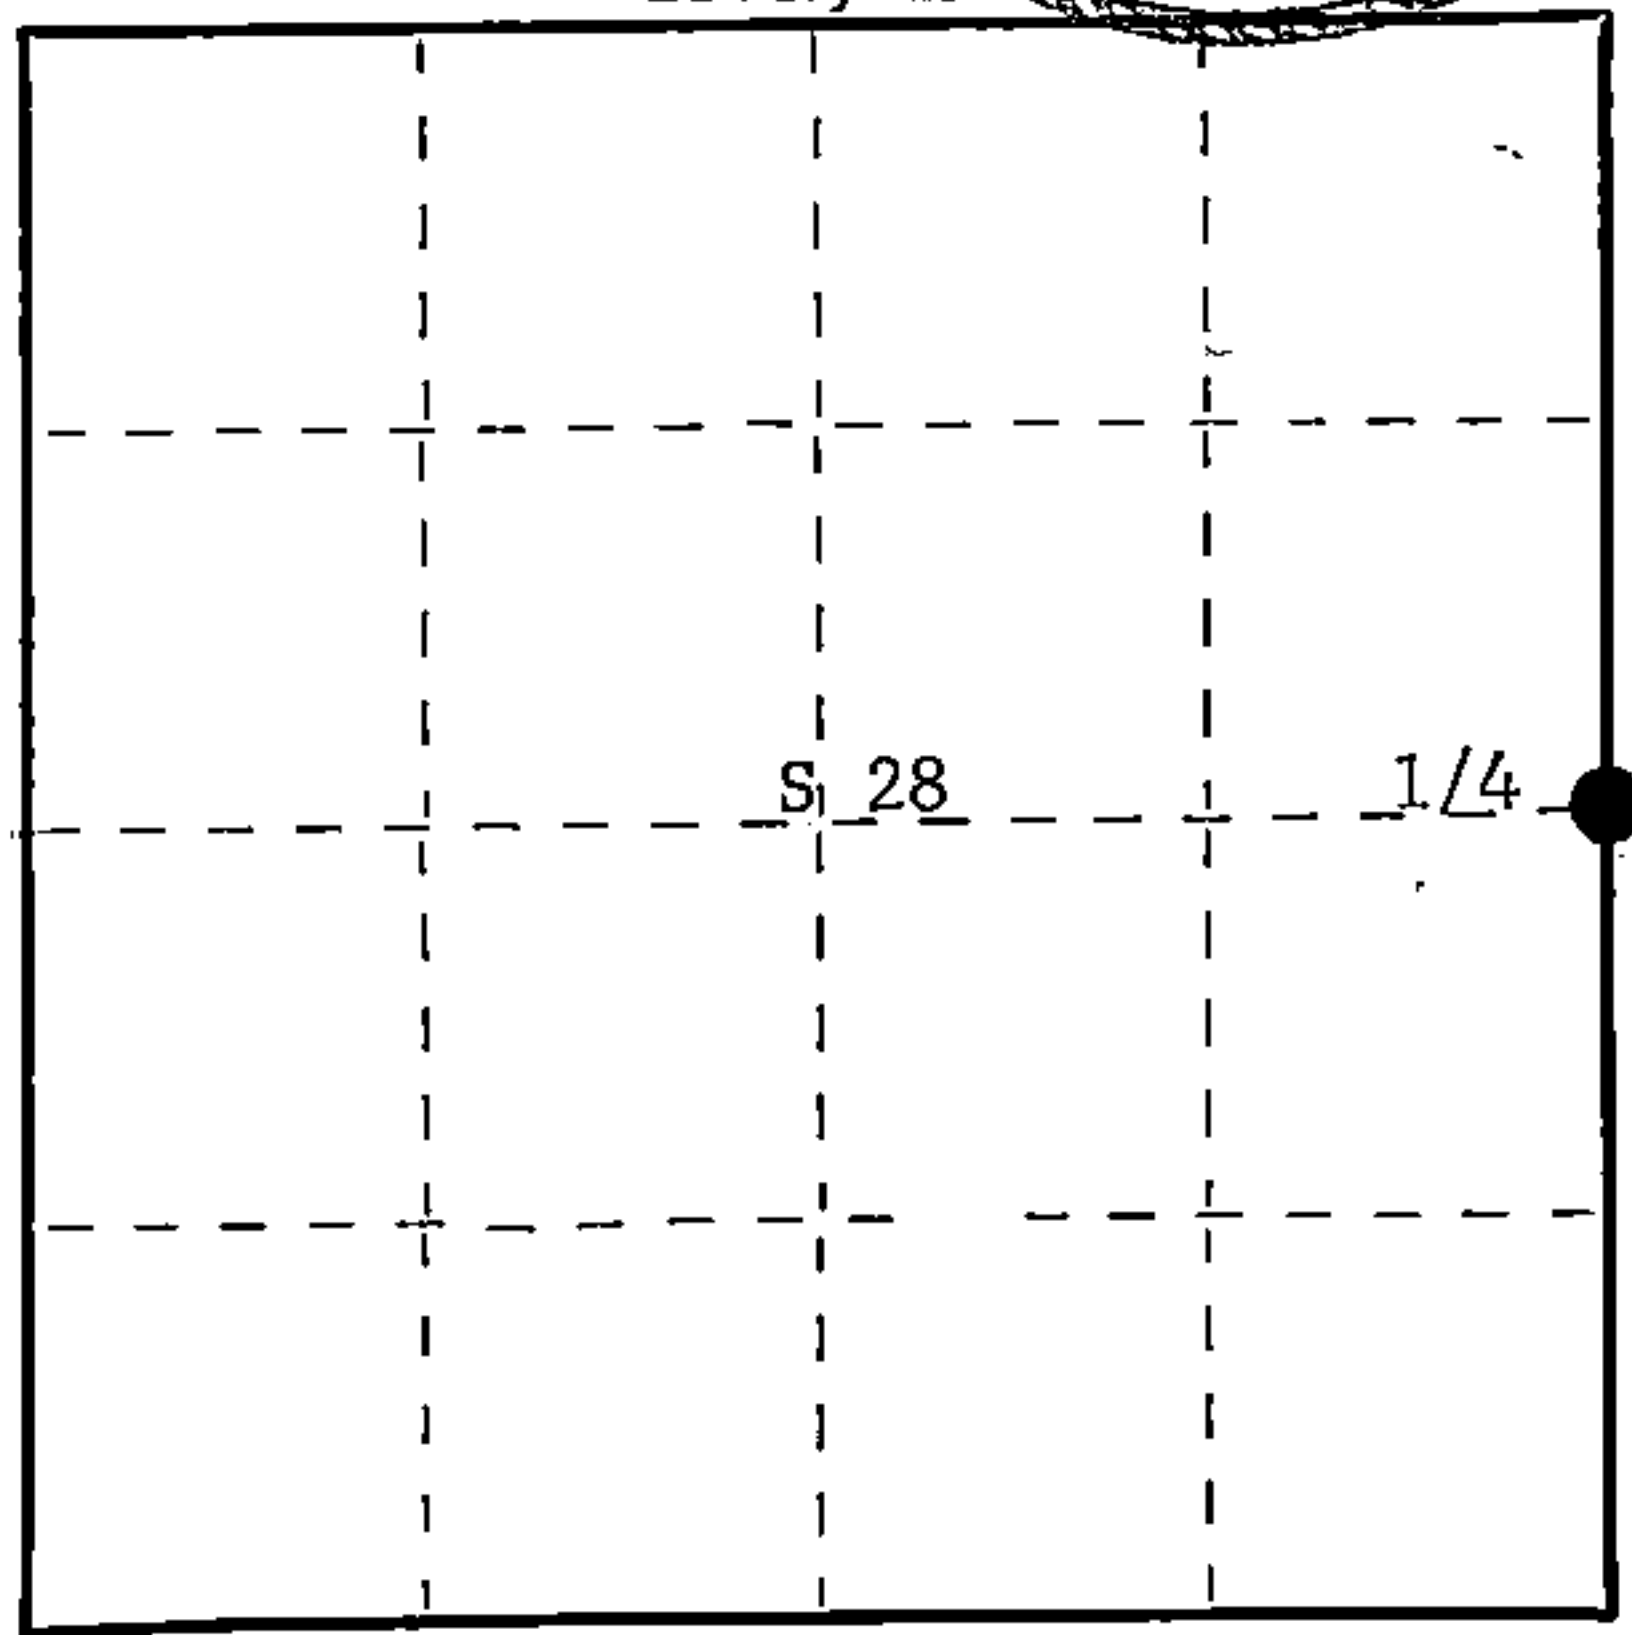

○ = Corner monument restored.

History of original corner establishment:

Original corner established by James L. Nowlin, Gov. Deputy Surveyor, in 1865 from
which aspen 10" bears S25°E 100 links and aspen 6" bears N70°W 75 links.

Corner recovered and restored by J.R. Ritter, County Surveyor, in 1921. Set new post.

This corner was restored by Consolidated Forester, Ray Leigh, in 1948.

Description of corner evidence found:


Recovered 4" cedar post, squared and scribed 1/4S S27, 1/4S S28 in good condition. This
corner sits at the intersection of center lines of N-S and E-W Highway "O". No OBT's
were recovered.

Description of monument and accessories I established to perpetuate the original location of this corner.

Replaced 4" wood post with 2-1/2" x 30" Berntsen A-1 federal monument aluminum post
with magnet installed in base and cap. Post is set flush with the ground. Cap is stamped.

NBT - R. pine 11" S28°W 98.8 links Scribed 1/4 BT
R. pine 10" N58°E 107.4 links Scribed 1/4 BT

Blazes and notch on BT's painted blue. Blue band painted
around each tree.

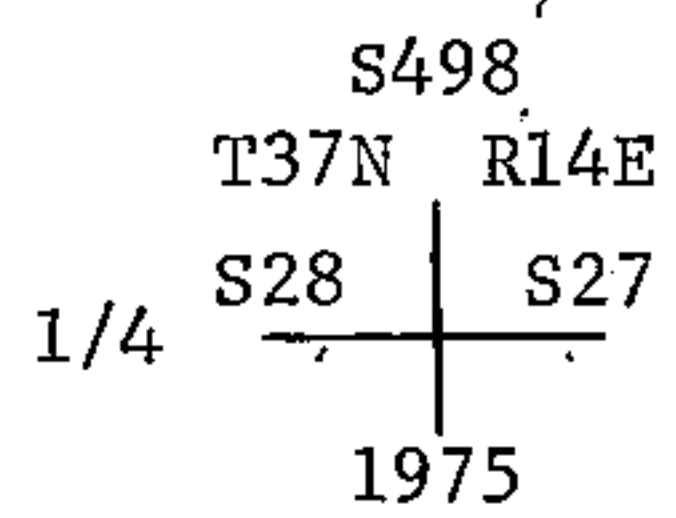

Dated at Argonne, Wis., this 25th day of September, 1975.

Signature *Philip T. Hansen* Title Registered Land Surveyor Registration No. S-498
(County Surveyor, Registered Land Surveyor, or other duly authorized official)

Office of Register of Deeds, County of Forest, I hereby certify that the within
instrument was filed in this office for record on the 30th day of September, 1975
at 3:15 o'clock P. M.

Eugene Staszny
(Register of Deeds)
By Deputy

DOCUMENT NUMBER 107877

FORM 985 H. G. MILLER CO., MILWAUKEE

43714282000