

# CERTIFIED LAND CORNER RESTORATION

Index No. Y-13

**Y 13**


State of Wisconsin }  
County of Forest } ss.

I, Daniel K. Fleeger, do hereby  
certify that on the 9th day  
of March, 1981, I ~~found~~  
~~evidence of the~~ established  
S 1/16  
corner of sections 33 & 34  
Township 37, North, Range  
14 East, Fourth Principal Meridian,  
as described hereon; and that from this evidence  
I established a new monument and accessories  
as described hereon to perpetuate the original  
location of this corner.

Resident witnesses:



FORM 985 M. C. MILLER CO., MILWAUKEE

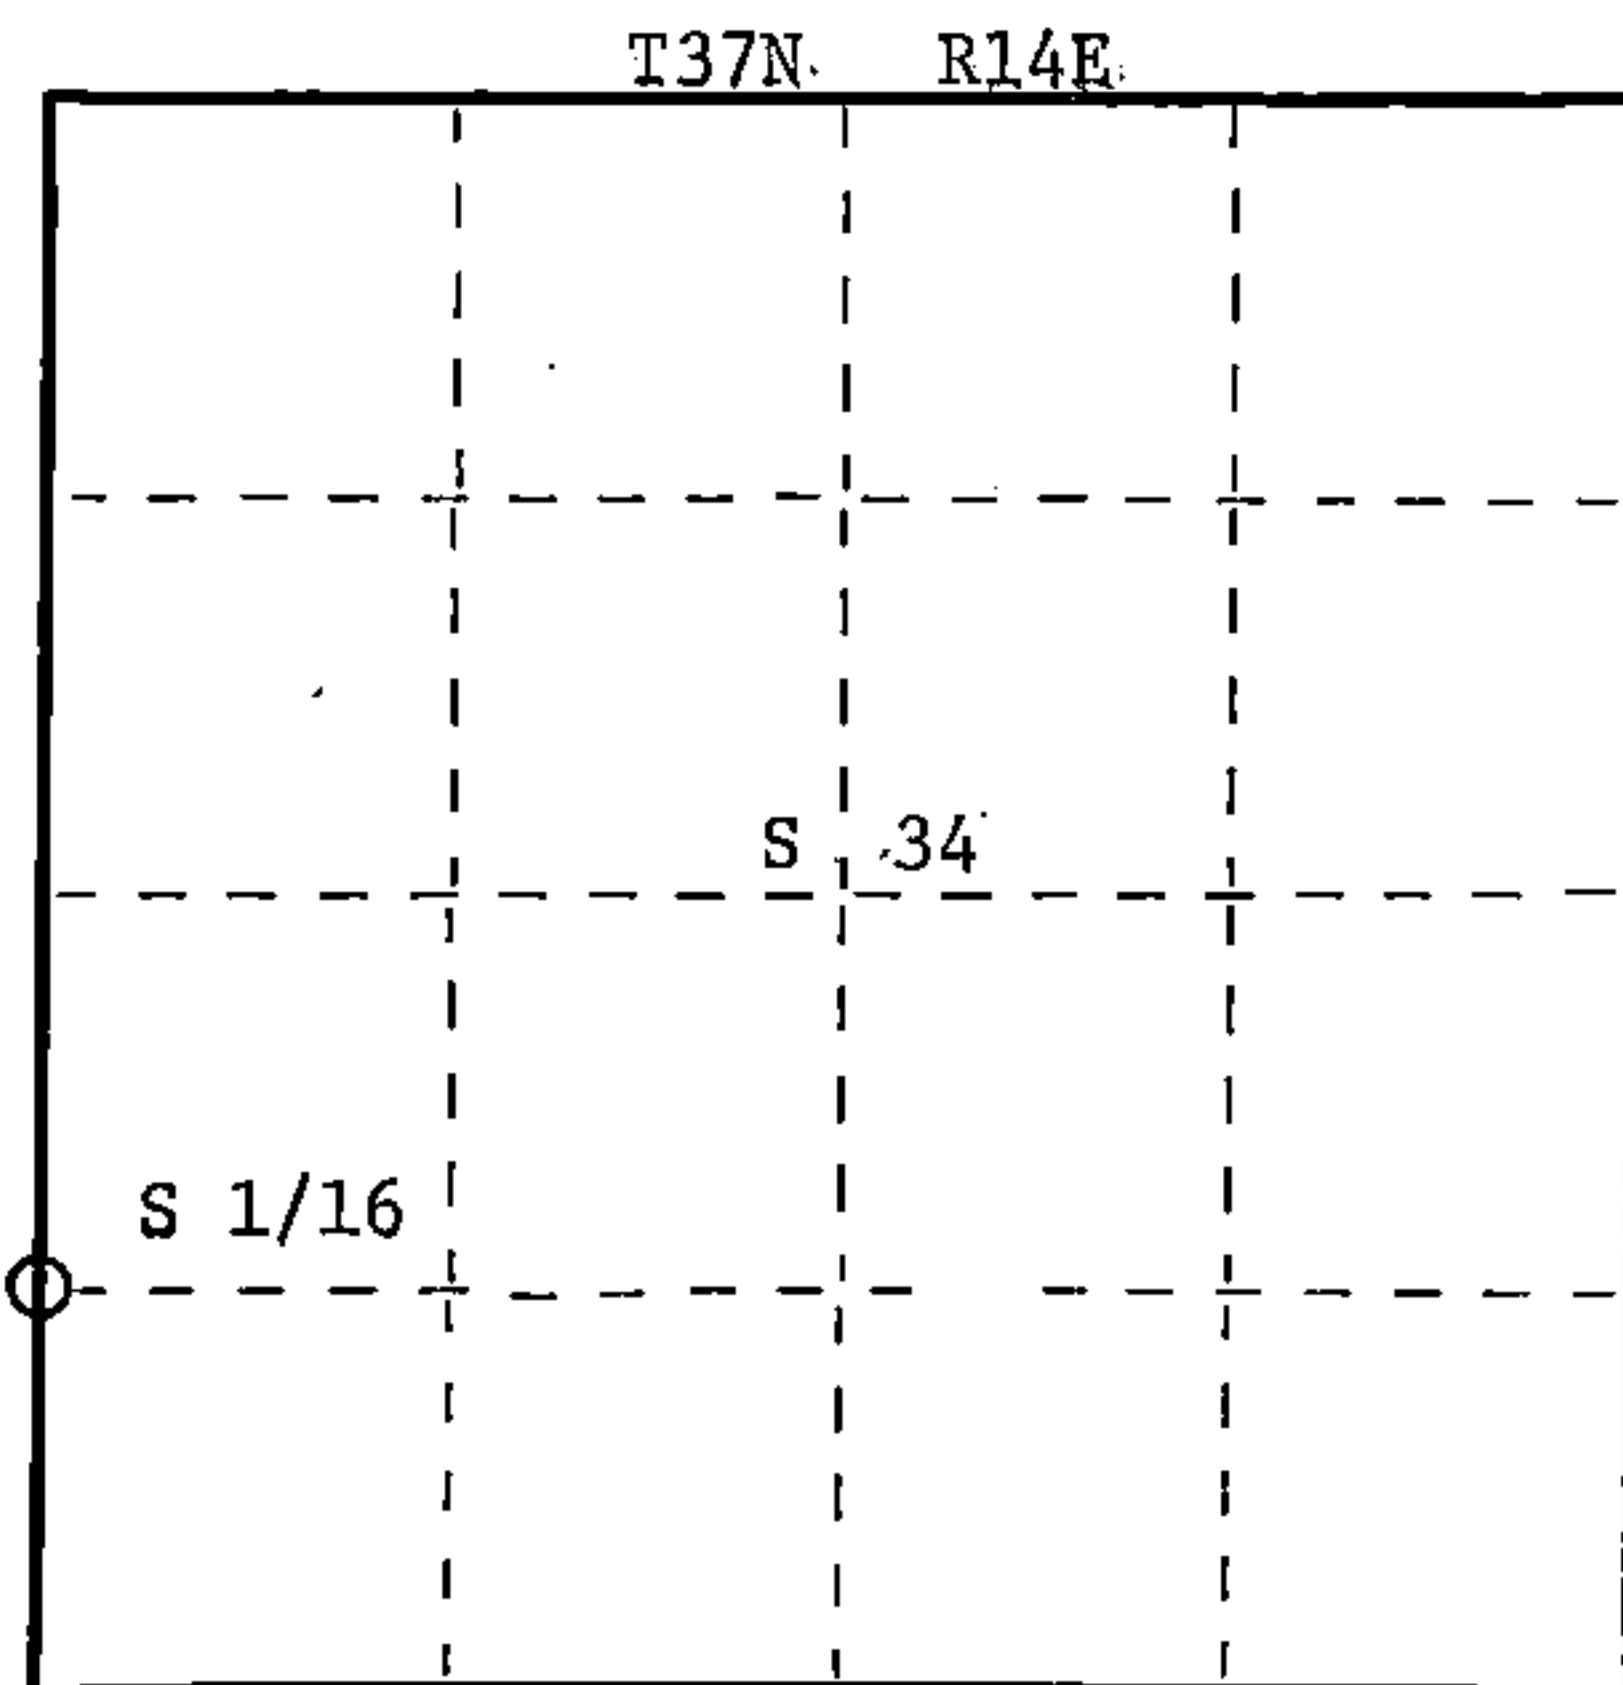

○ = Corner monument restored.

History of original corner establishment:

No evidence of any previous corner.

Description of corner evidence found:

Ran traverse from section corner 3-4 & 33-34 T36&37N-R14E to 1/4 corner between  
sections 33 & 34 for a distance of 2659.82 feet at bearing N4-45-14E.  
Set S 1/16 1329.91 feet intermediate.

Description of monument and accessories I established to perpetuate the original location of this corner.

Set a 1-1/2" iron pipe with a 2" diameter brass cap stamped:  
Projecting 18" above ground.

Marked NBT's:

Tamarack 5" N6°W 21.95 feet  
Red Pine 10" S81°E 52.00 feet  
scribed 1/16 - B.T.

S1537  
T37N R14E  
S 1/16 33+34  
CPI 1981

Dated at Rhineland, Wis., this 24th day of June, 1981

Signature Daniel K. Fleeger Title Registered Land Surveyor Registration No. 1537  
(County Surveyor, Registered Land Surveyor, or other duly authorized official)

Office of Register of Deeds, County of Forest, I hereby certify that the within  
instrument was filed in this office for record on the 1st day of July, 1981  
at 8:30 o'clock A. M.

Eugene Stutzman  
(Register of Deeds)

By \_\_\_\_\_ Deputy

DOCUMENT NO.  
**120046**

43714 331000